


1568 INTERIOR NET SQUARE FEET

REVISIONS			
NO.	BY	DATE	DESCRIPTION

SCALE 1/8" = 1'-0"
DRAWN BY KK

PROJECT NO. EXAMPLE
DATE 2017

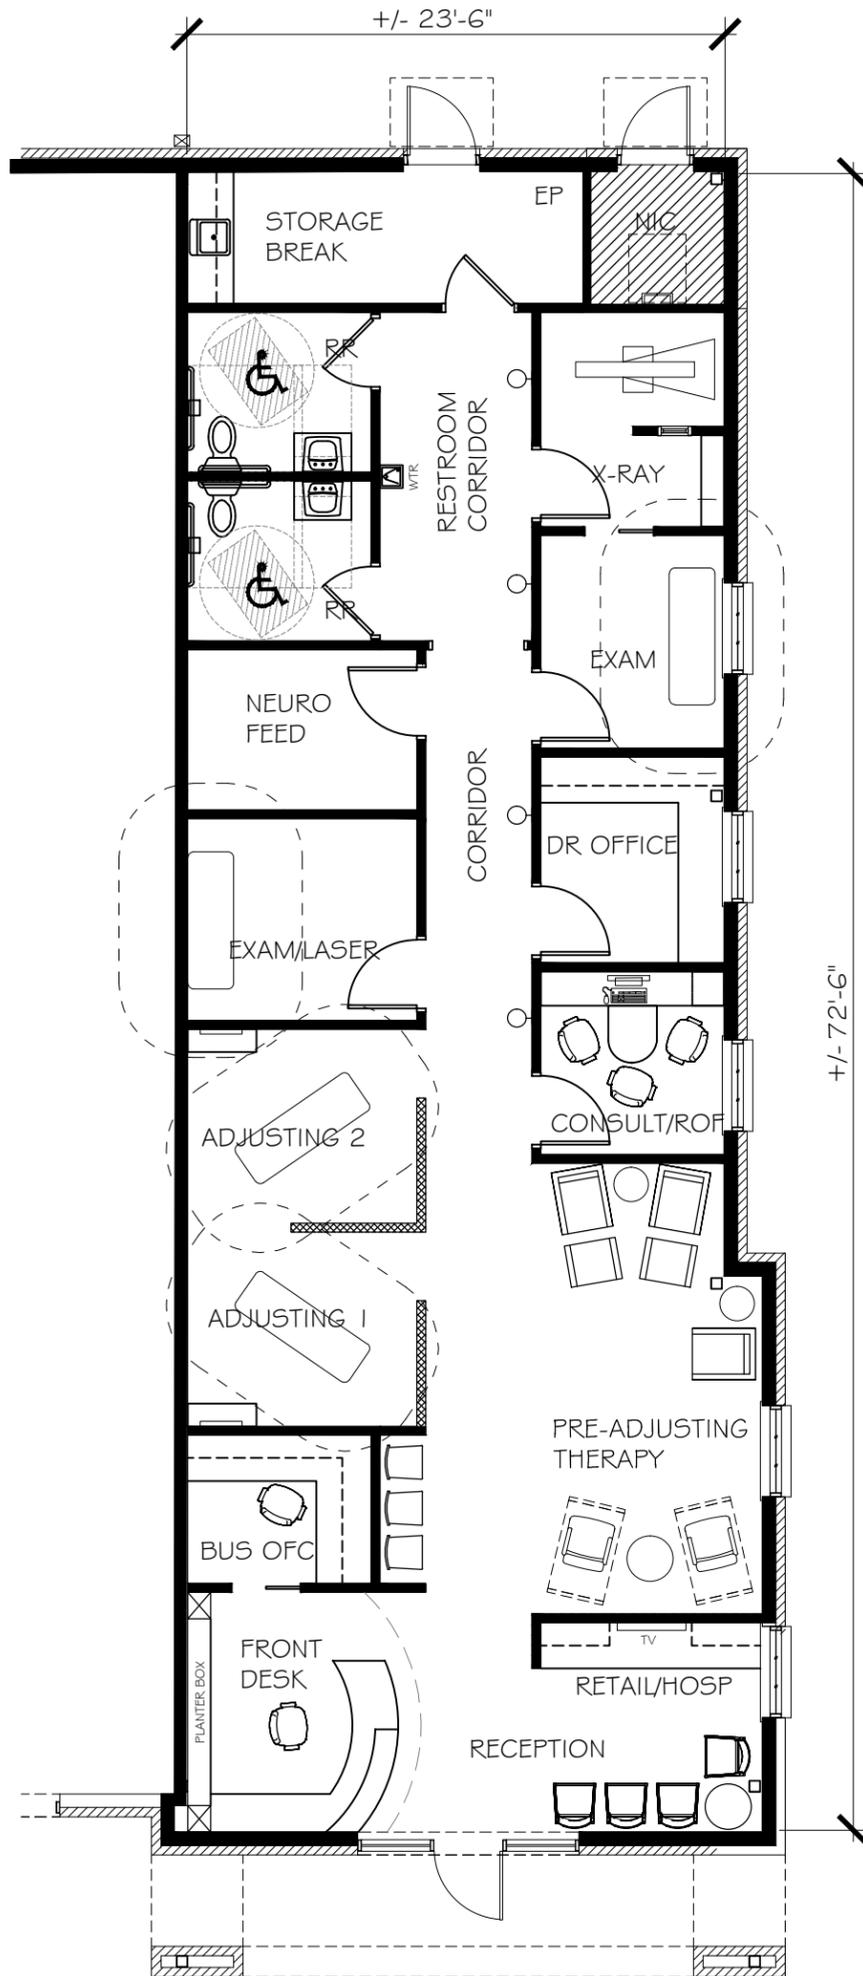


1703 INTERIOR NET SQUARE FEET

REVISIONS			
NO.	BY	DATE	DESCRIPTION

SCALE
1/8" = 1'-0"
DRAWN BY
KK

PROJECT NO.
EXAMPLE
DATE
2016


SHEET NO.
EX49

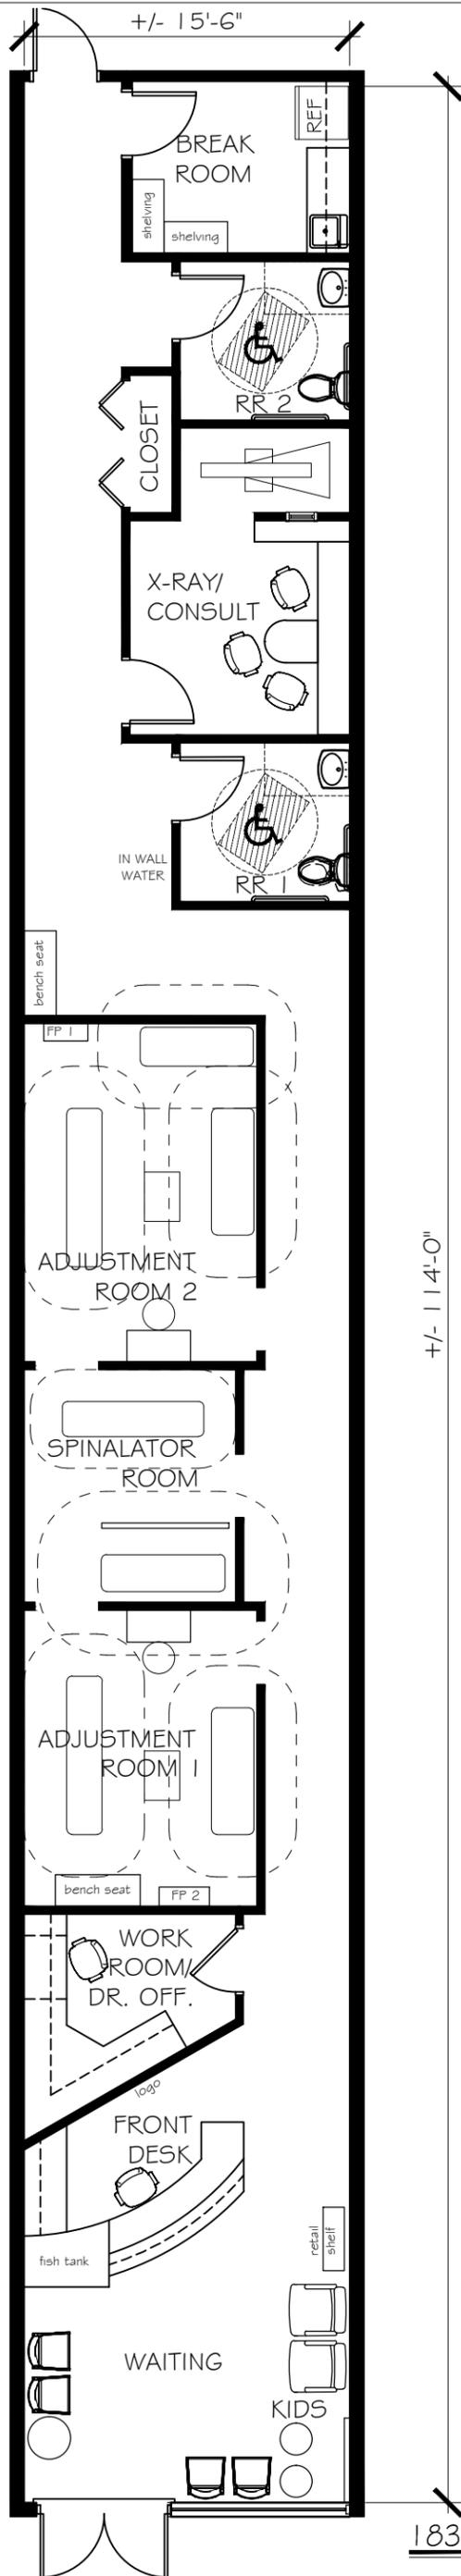

REVISIONS			
NO.	BY	DATE	DESCRIPTION

SCALE 1/8" = 1'-0"
DRAWN BY CMB

PROJECT NO. EXAMPLE
DATE 2016

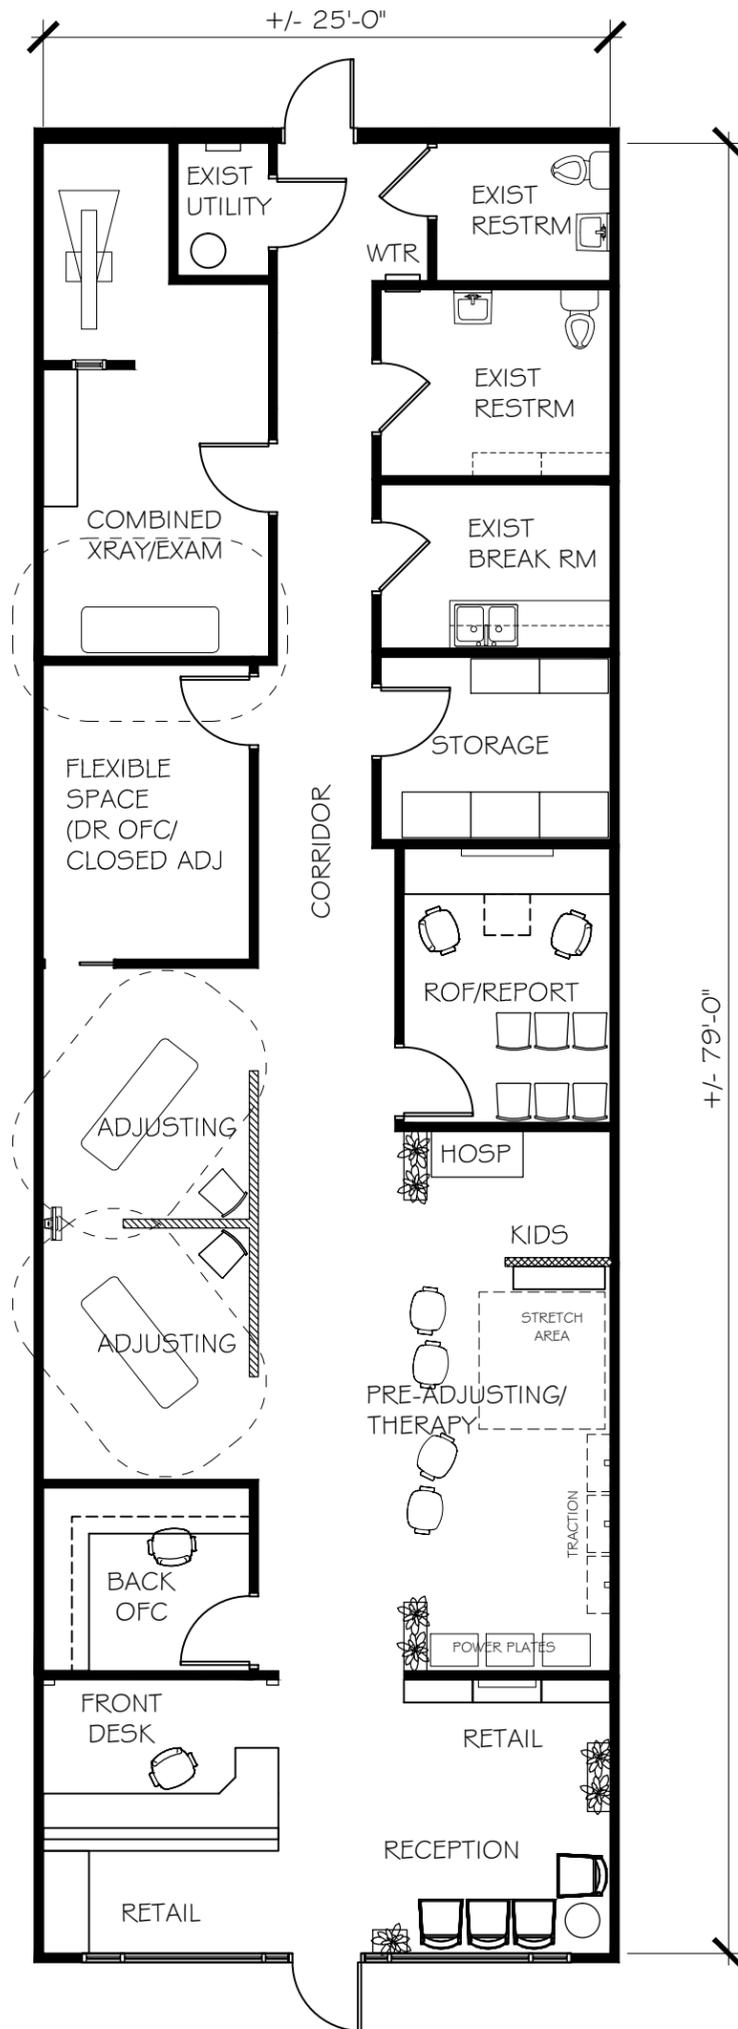


1960 INTERIOR NET SQUARE FEET

REVISIONS			
NO.	BY	DATE	DESCRIPTION

SCALE 1/8" = 1'-0"
DRAWN BY KK

PROJECT NO. EXAMPLE
DATE 2017

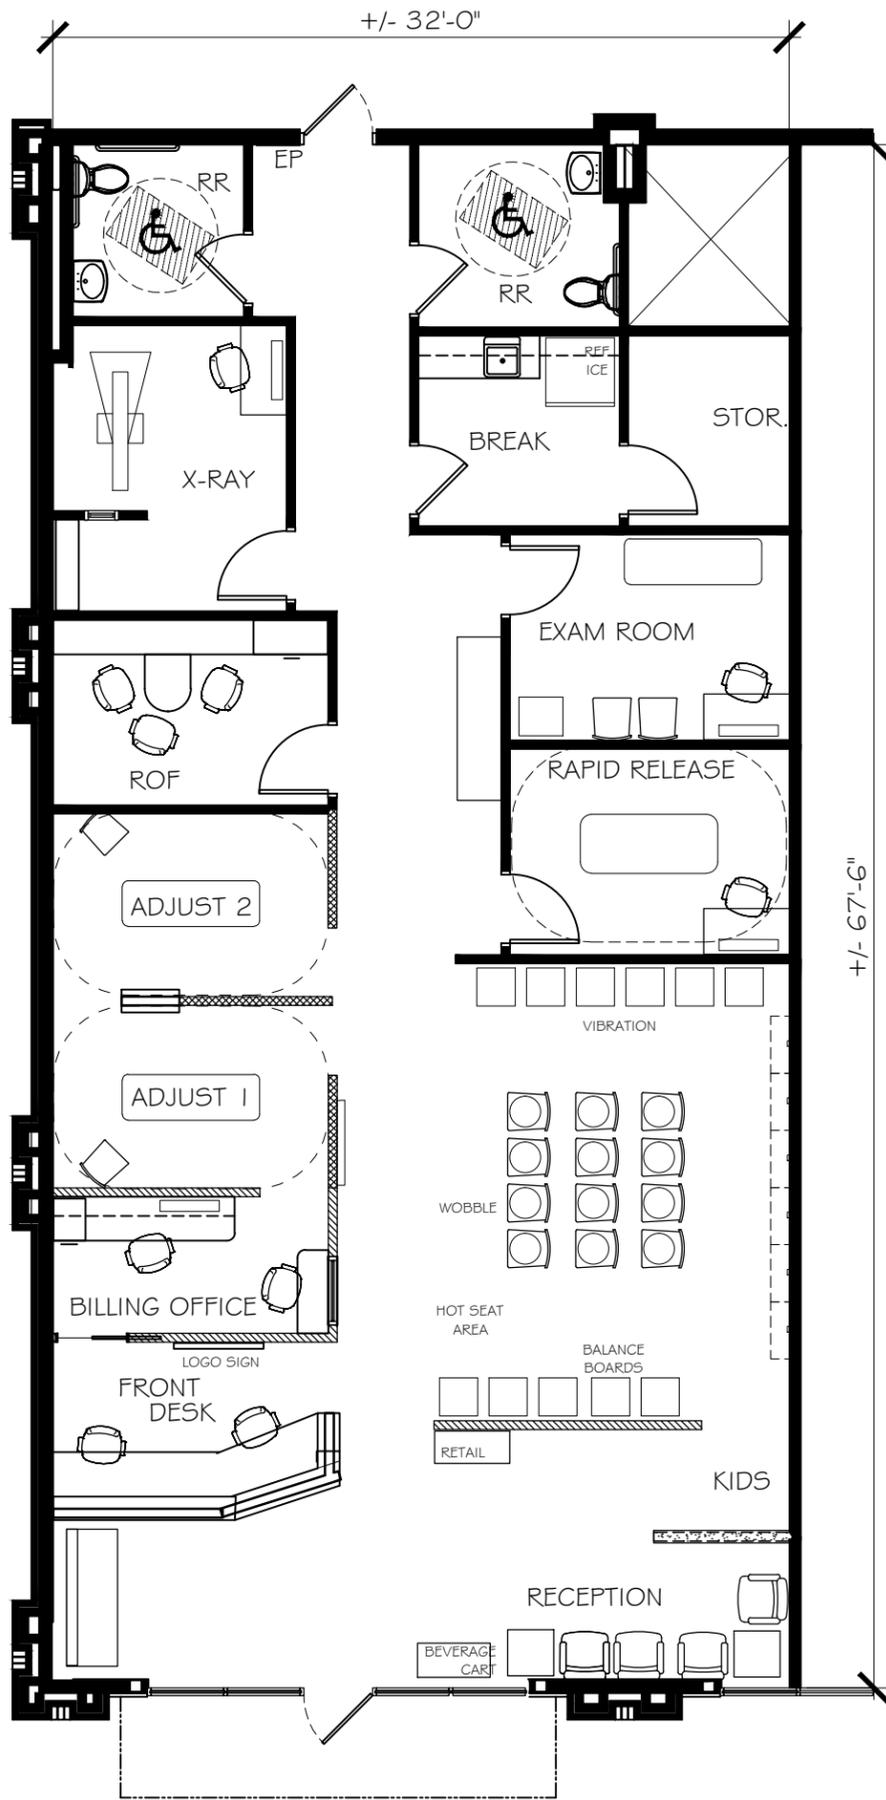


2124 INTERIOR NET SQUARE FEET

REVISIONS			
NO.	BY	DATE	DESCRIPTION

SCALE 1/8" = 1'-0"
DRAWN BY CMB

PROJECT NO. EXAMPLE
DATE 2017

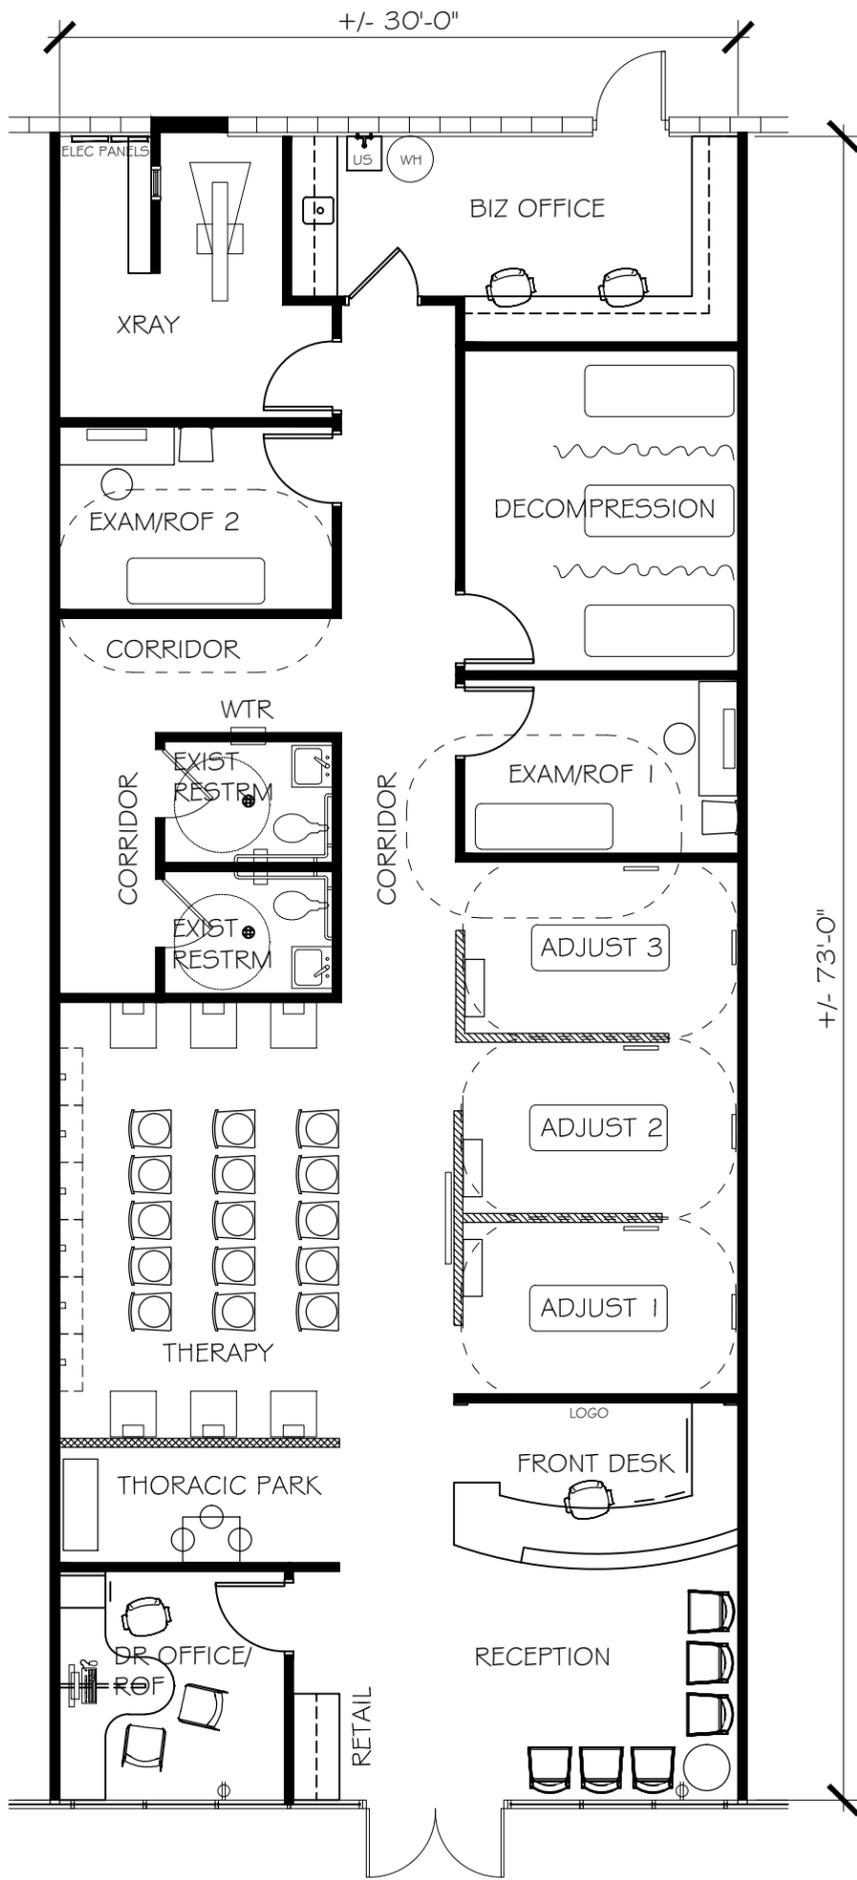


2155 INTERIOR NET SQUARE FEET

REVISIONS			
NO.	BY	DATE	DESCRIPTION

SCALE
1/8" = 1'-0"
DRAWN BY
KK

PROJECT NO.
EXAMPLE
DATE
2017

SHEET NO.
EX102

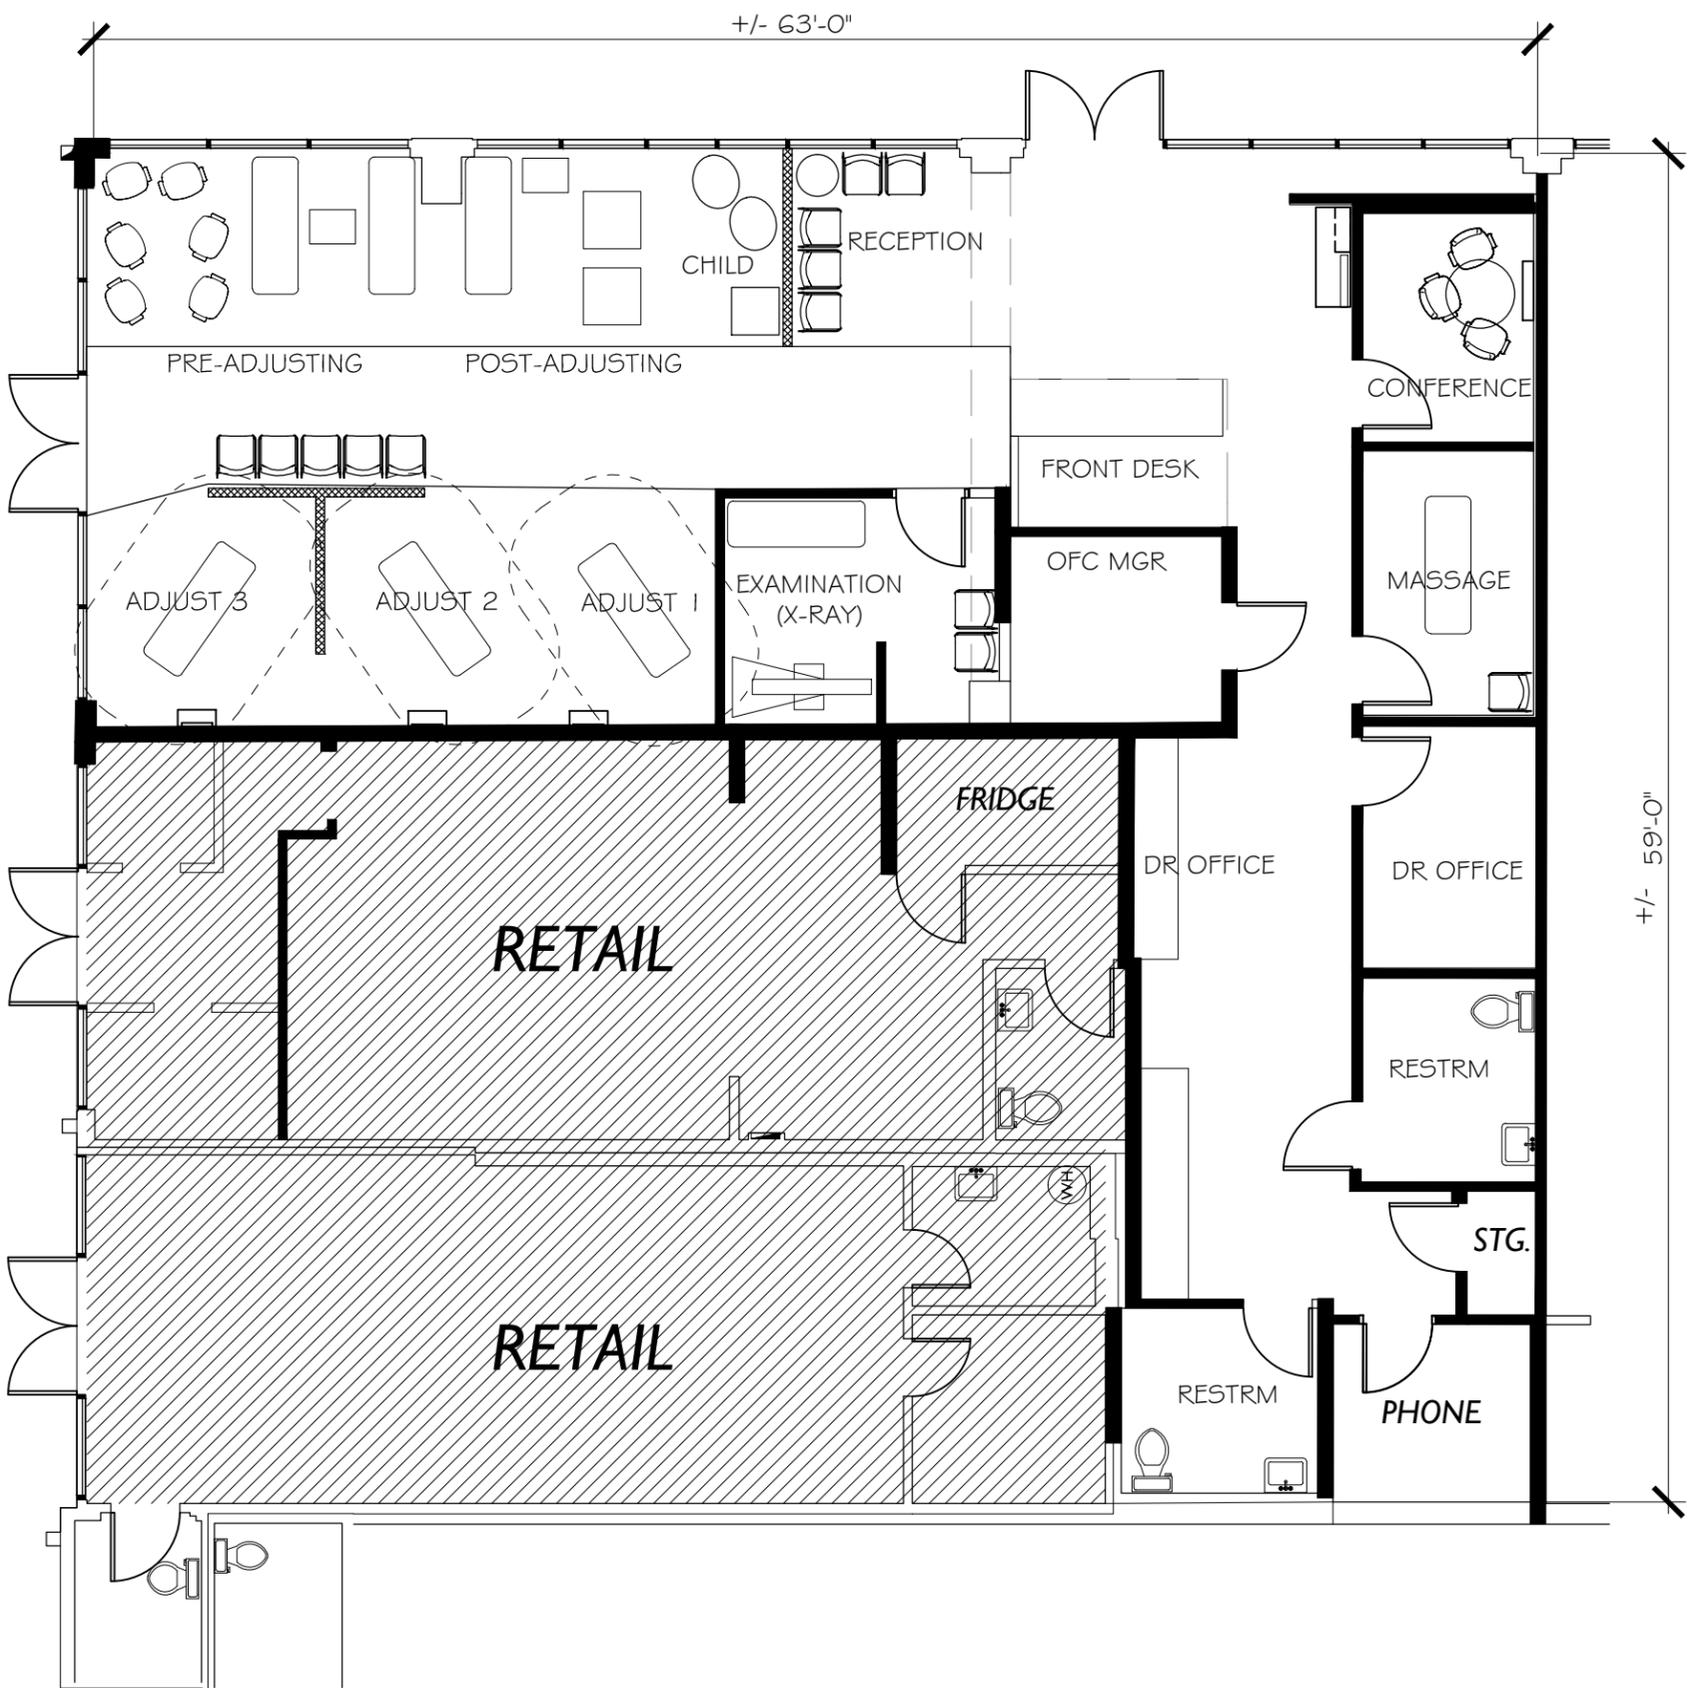


2184 INTERIOR NET SQUARE FEET

REVISIONS			
NO.	BY	DATE	DESCRIPTION

SCALE
1/8" = 1'-0"
DRAWN BY
CMB

PROJECT NO.
EXAMPLE
DATE
2015

SHEET NO.
EX24

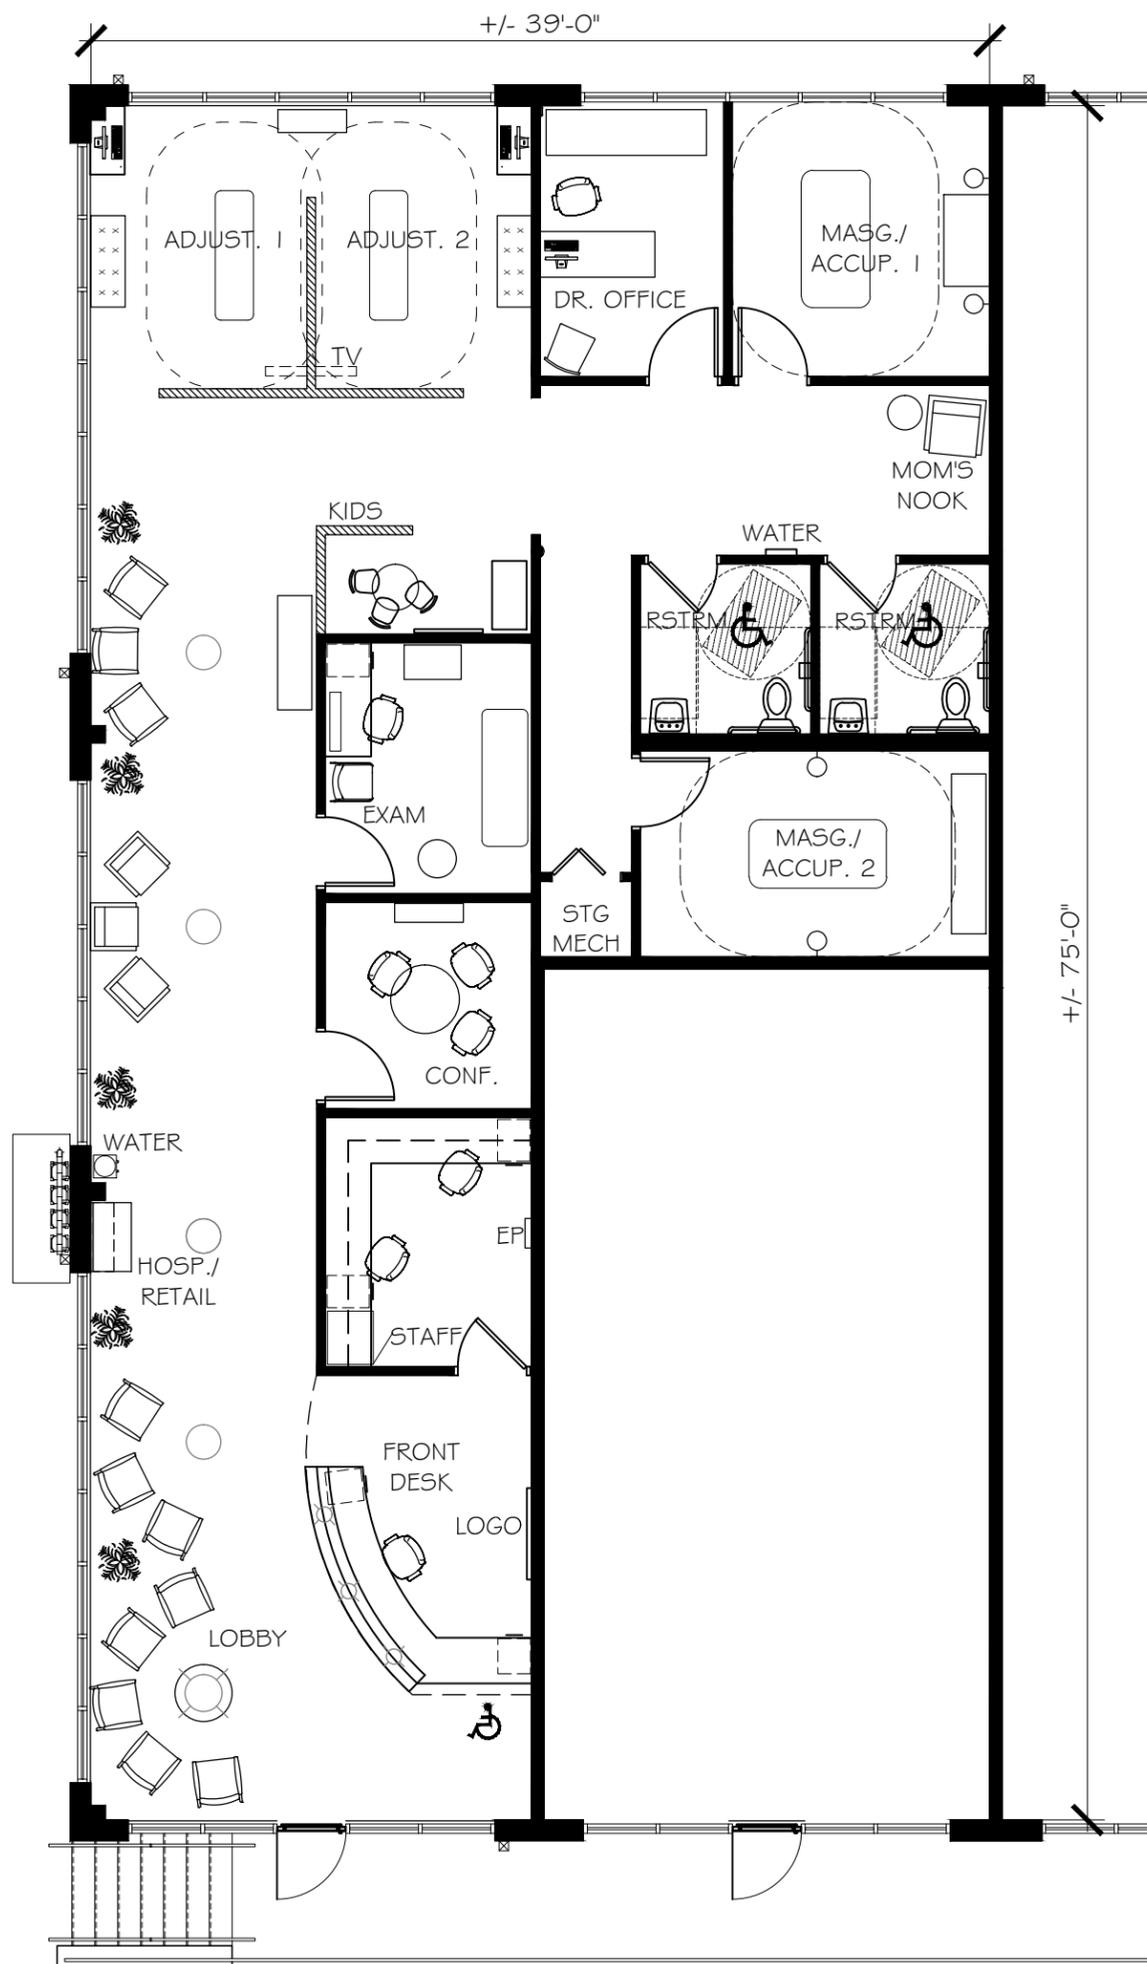


2189 INTERIOR NET SQUARE FEET

REVISIONS			
NO.	BY	DATE	DESCRIPTION

SCALE 1/8" = 1'-0"
DRAWN BY TA

PROJECT NO. EXAMPLE
DATE 2017

SHEET NO. EX97

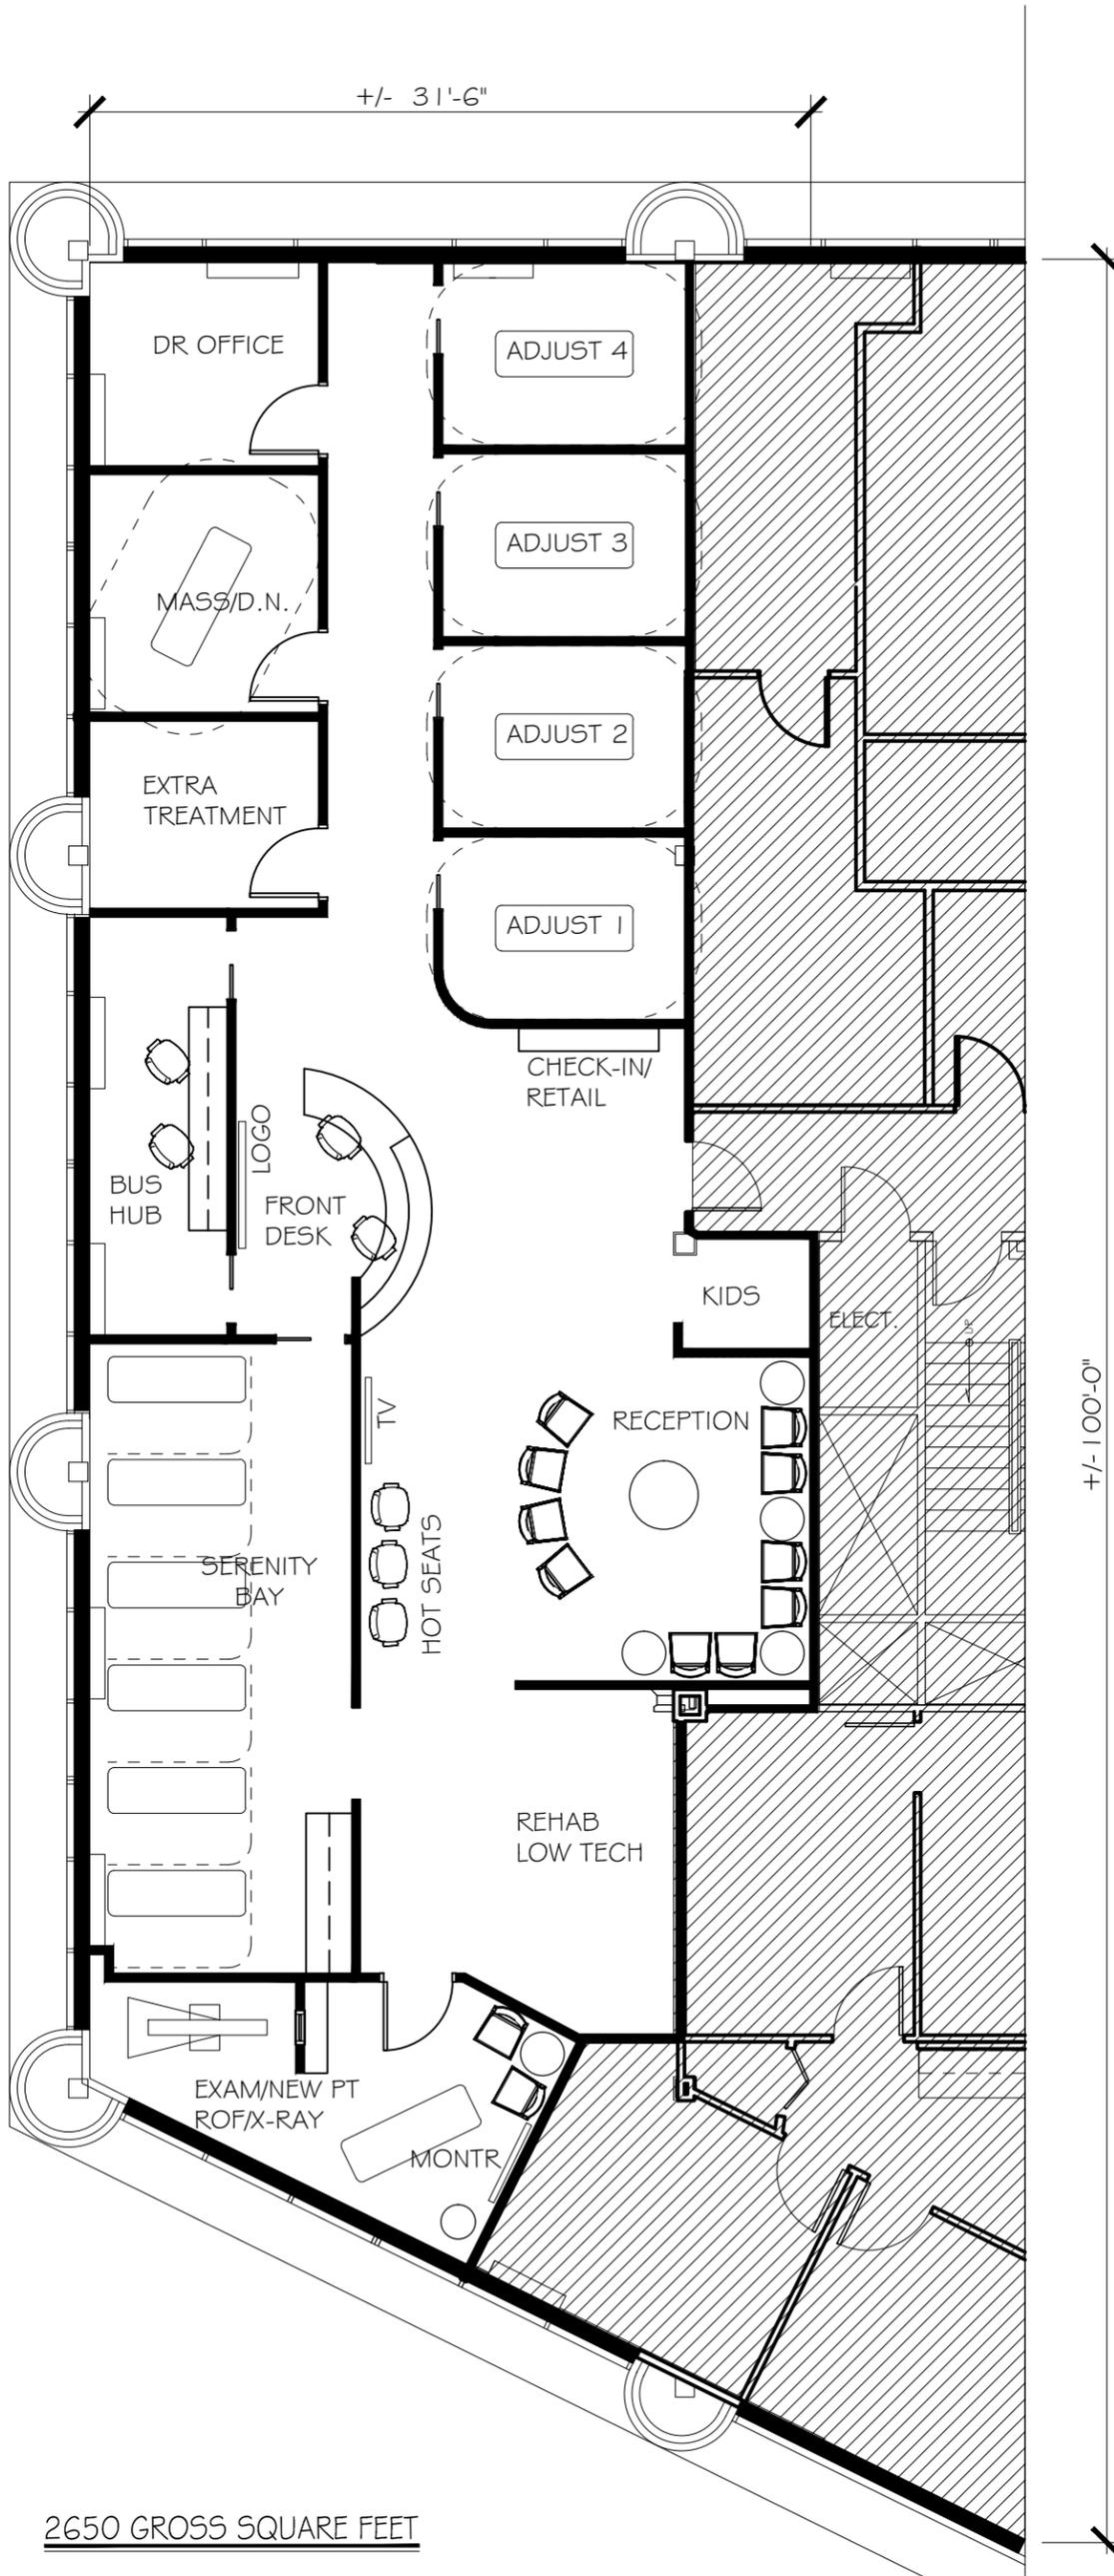


2650 GROSS SQUARE FEET

REVISIONS			
NO.	BY	DATE	DESCRIPTION

SCALE
1/8" = 1'-0"
DRAWN BY
KK


PROJECT NO.
EXAMPLE
DATE
2015

SHEET NO.
EX38

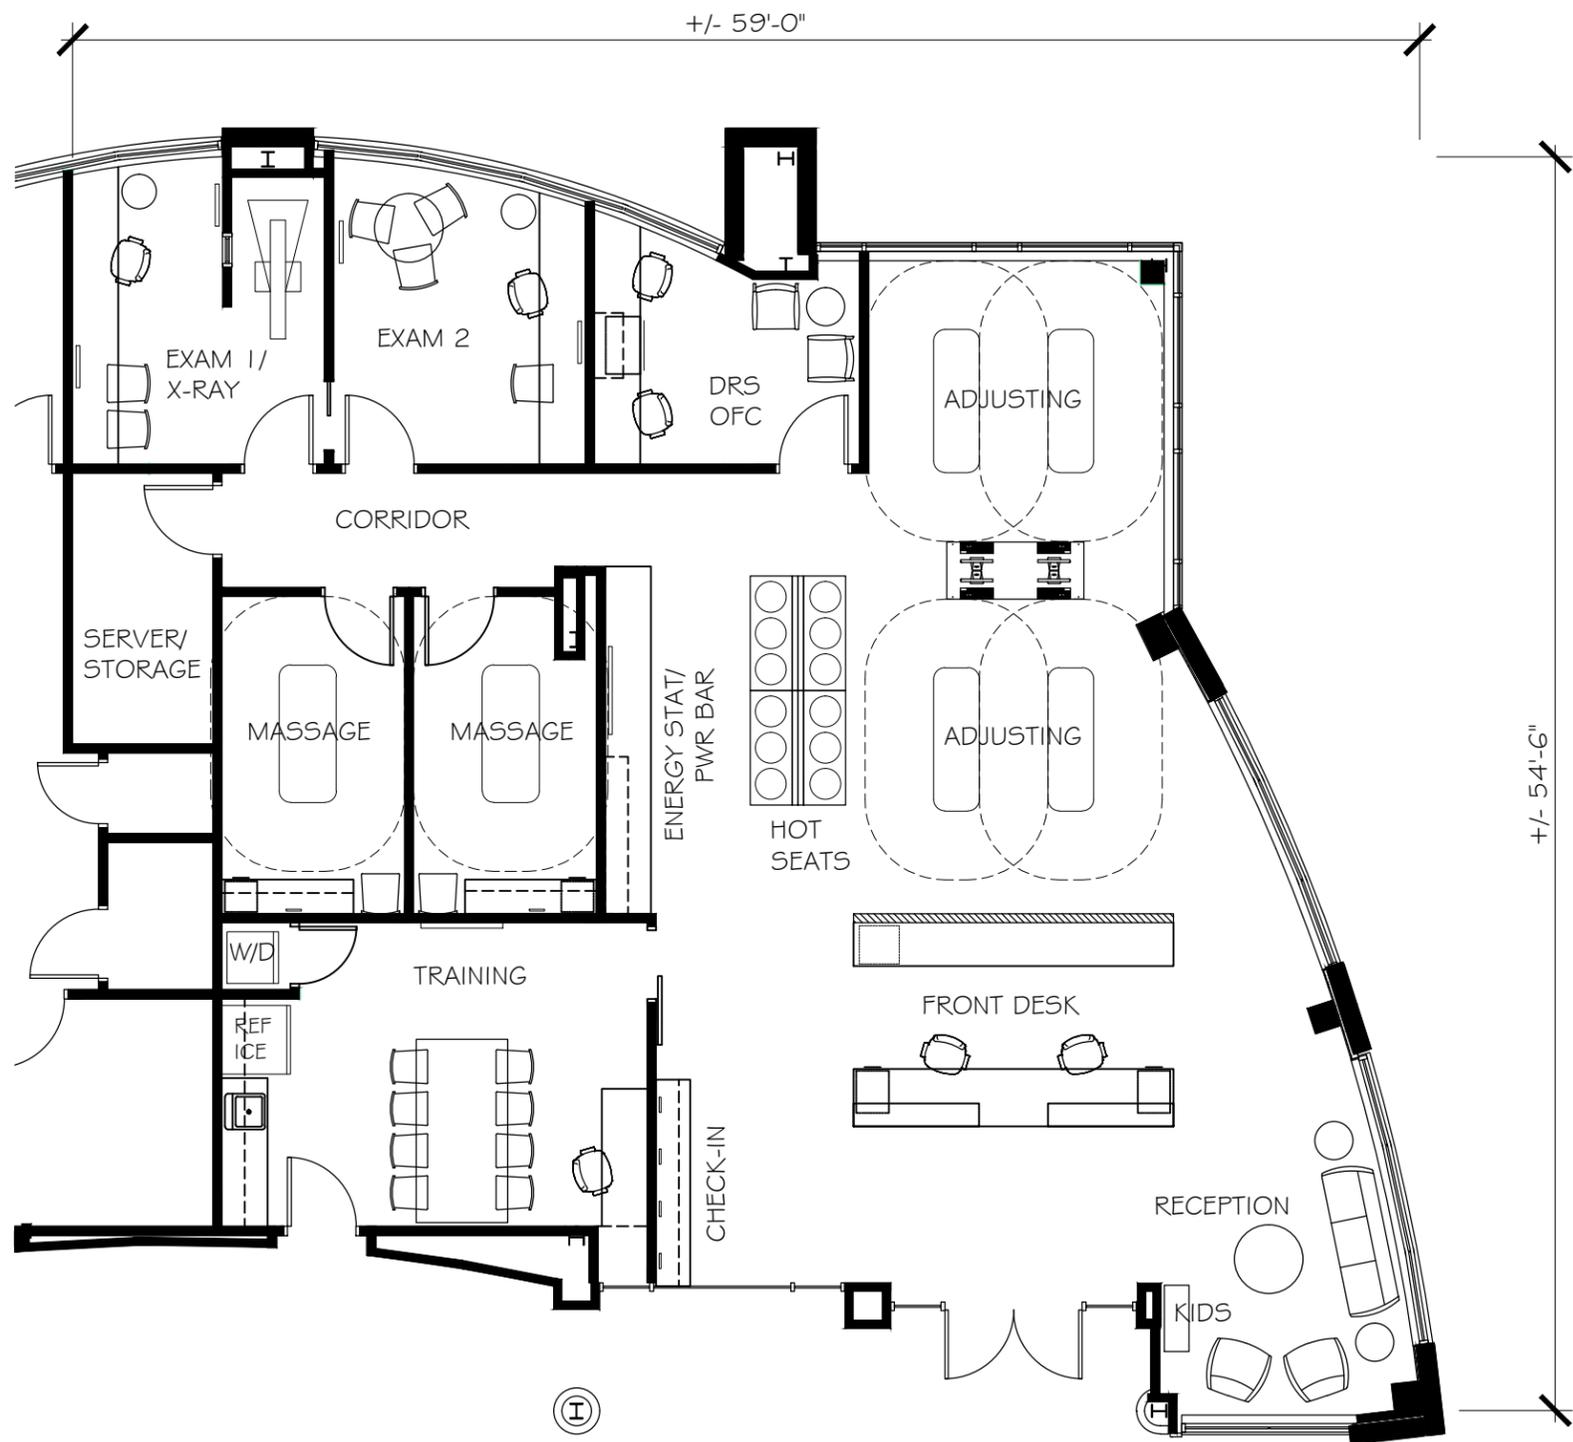

2270 INTERIOR NET SQUARE FEET

CROSSFIELDS CHIROPRACTIC OFFICE DESIGN	3205 Spawville Parkway, I-170 Overland Park, Kansas 66207 Phone: 770.423.9020 Website: ChiropracticOfficeDesign.com	CHIROPRACTIC OFFICE FLOOR PLAN EXAMPLE		THIS DRAWING IS THE PROPERTY OF CROSSFIELDS, INC. REPRODUCTION OR COPYING OF THIS DRAWING, IN WHOLE OR IN PART, IS PROHIBITED WITHOUT WRITTEN AUTHORIZATION.	REVISIONS NO. BY DATE DESCRIPTION	SCALE 1/8" = 1'-0"	PROJECT NO. EXAMPLE	SHEET NO. EX 115
		DRAWN BY CMB	DATE 2017					

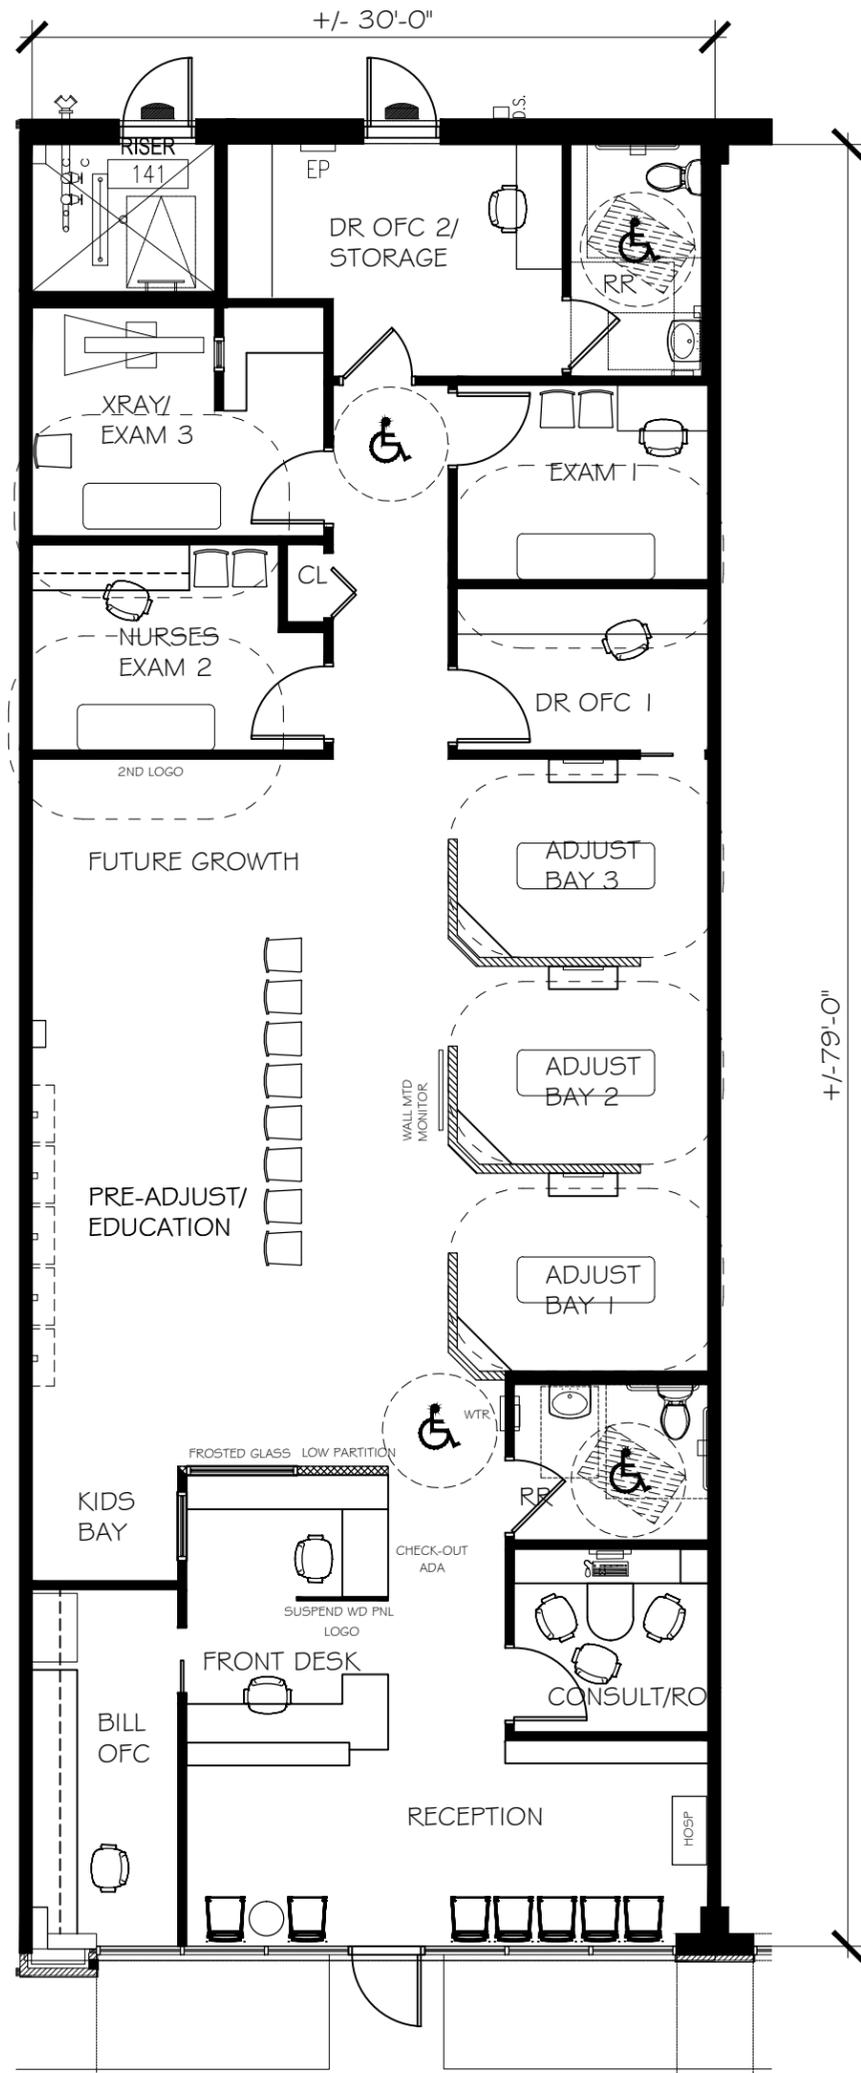

2319 INTERIOR NET SQUARE FEET


REVISIONS			
NO.	BY	DATE	DESCRIPTION



2333 INTERIOR NET SQUARE FEET

REVISIONS	
NO.	DESCRIPTION

SCALE	1/8" = 1'-0"
DRAWN BY	CMB
DATE	2016

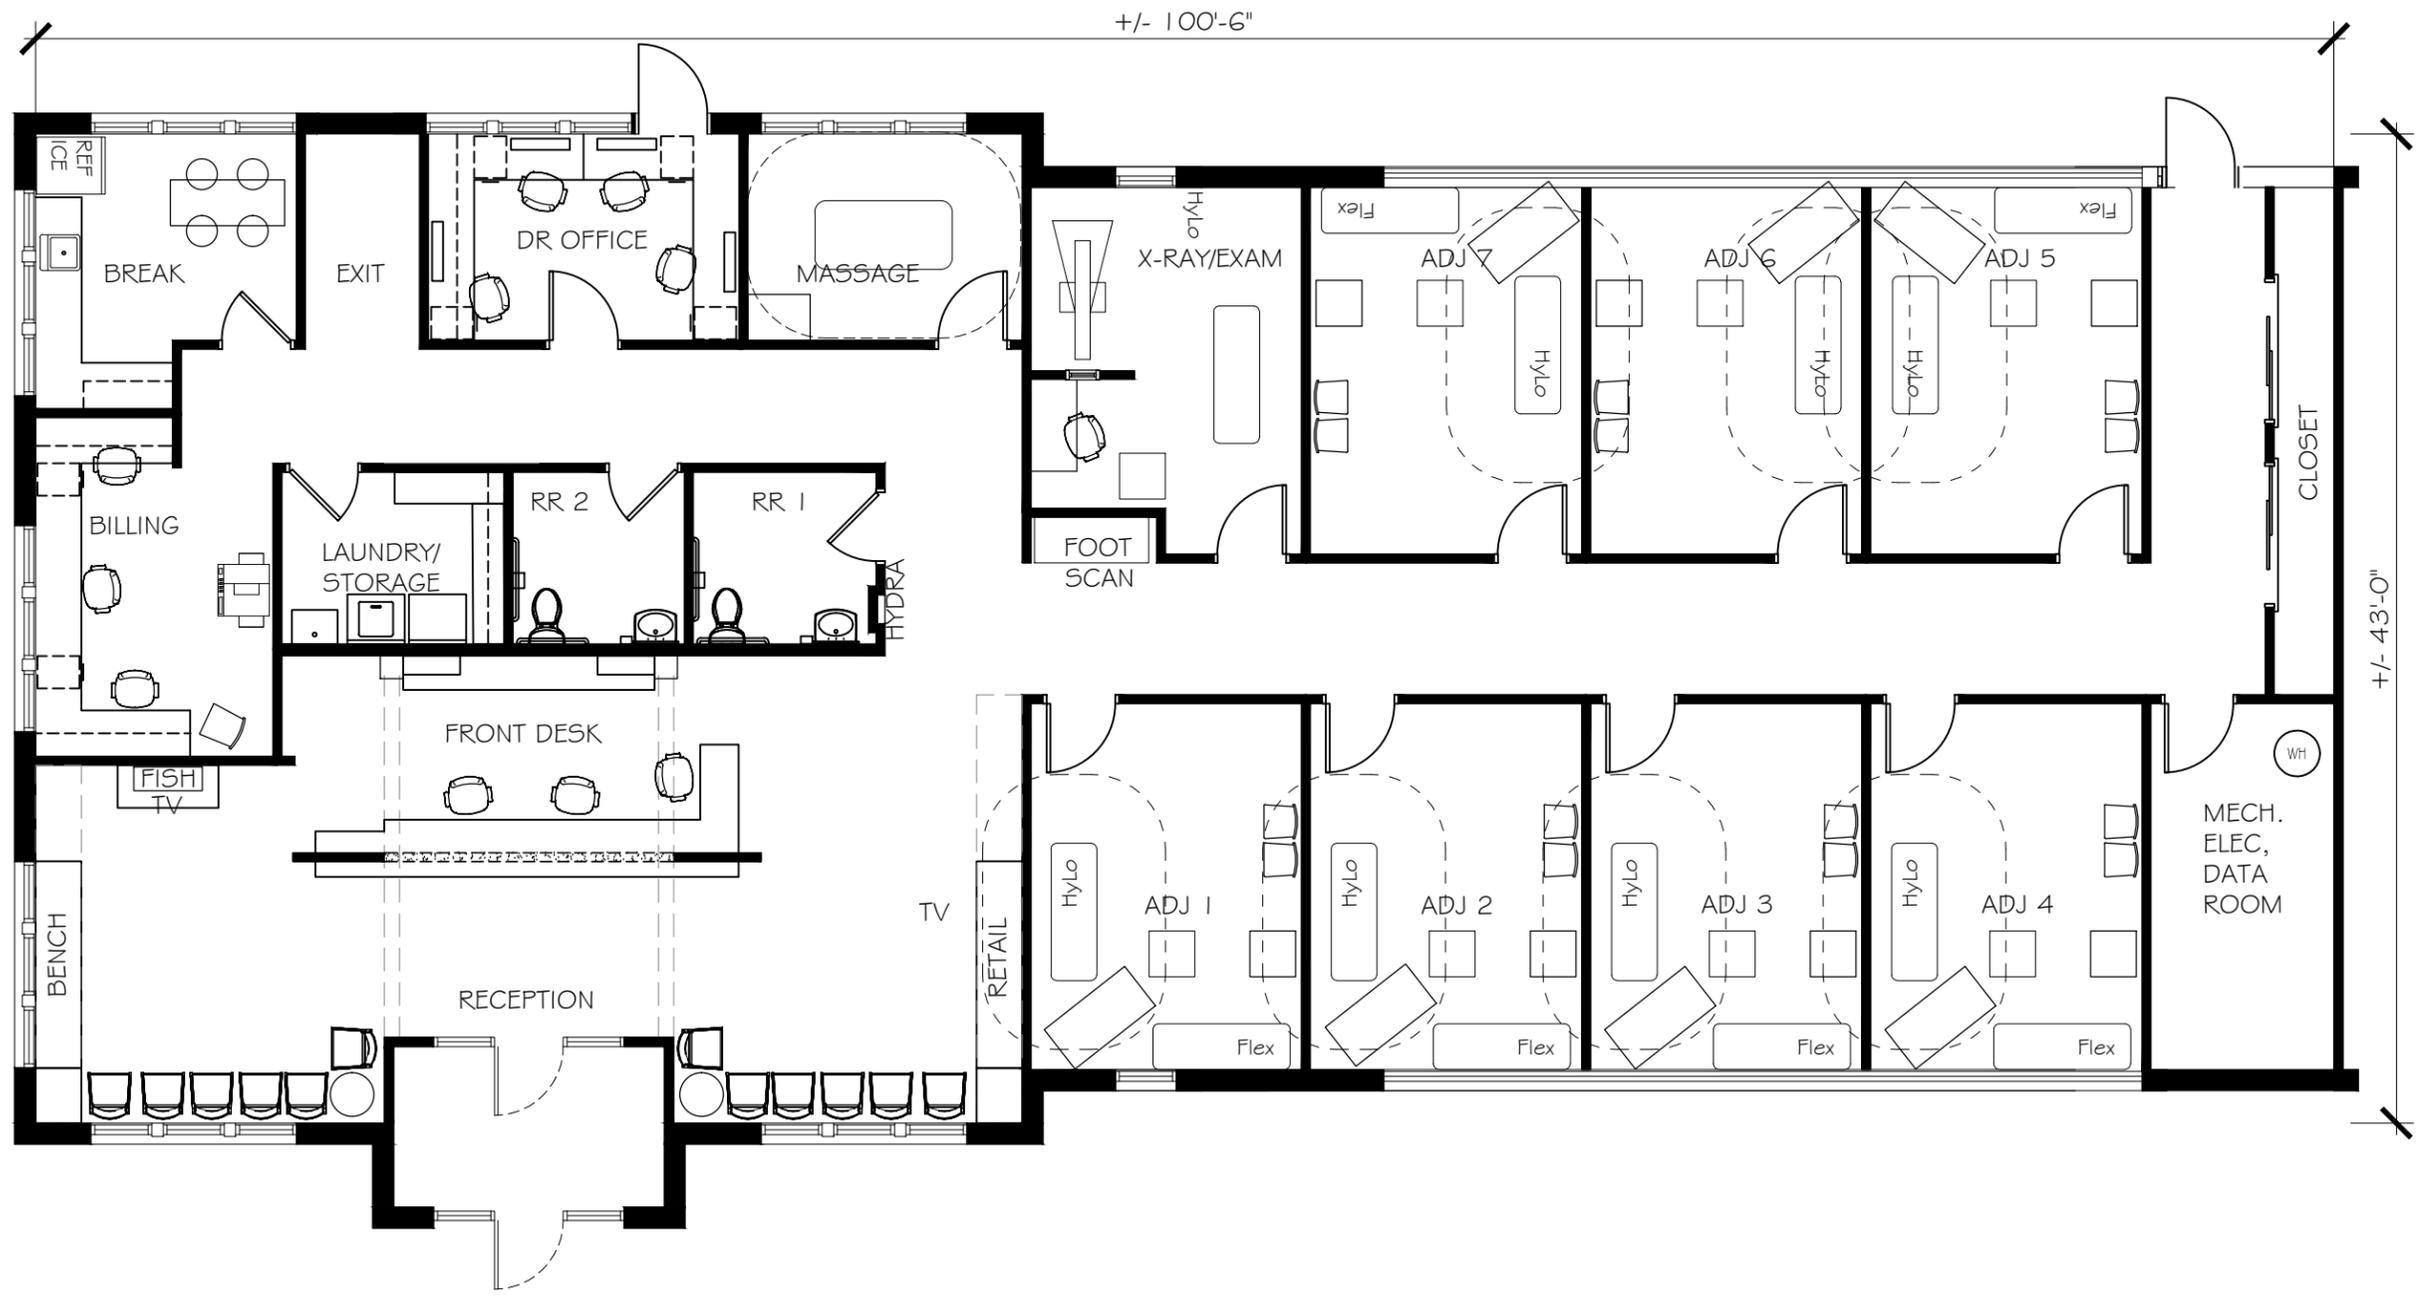

2365 INTERIOR NET SQUARE FEET

CROSSFIELDS
 CHIROPRACTIC OFFICE DESIGN
 3045 S. UNIVERSITY BLVD., SUITE 100
 KANSAS CITY, MISSOURI 64111
 770.924.9020
 ChiropracticOfficeDesign.com


CHIROPRACTIC OFFICE FLOOR PLAN EXAMPLE

THIS DRAWING IS THE PROPERTY OF CROSSFIELDS, INC. REPRODUCTION OR COPIING OF THIS DRAWING, IN WHOLE OR IN PART, IS PROHIBITED WITHOUT AUTHORIZATION.

NO.	BY	DATE	DESCRIPTION

SCALE: 1/8" = 1'-0"
 PROJECT NO.: EXAMPLE
 DRAWN BY: CMB
 DATE: 2017
 SHEET NO.: EX 109

SCHEMATIC DRAWING

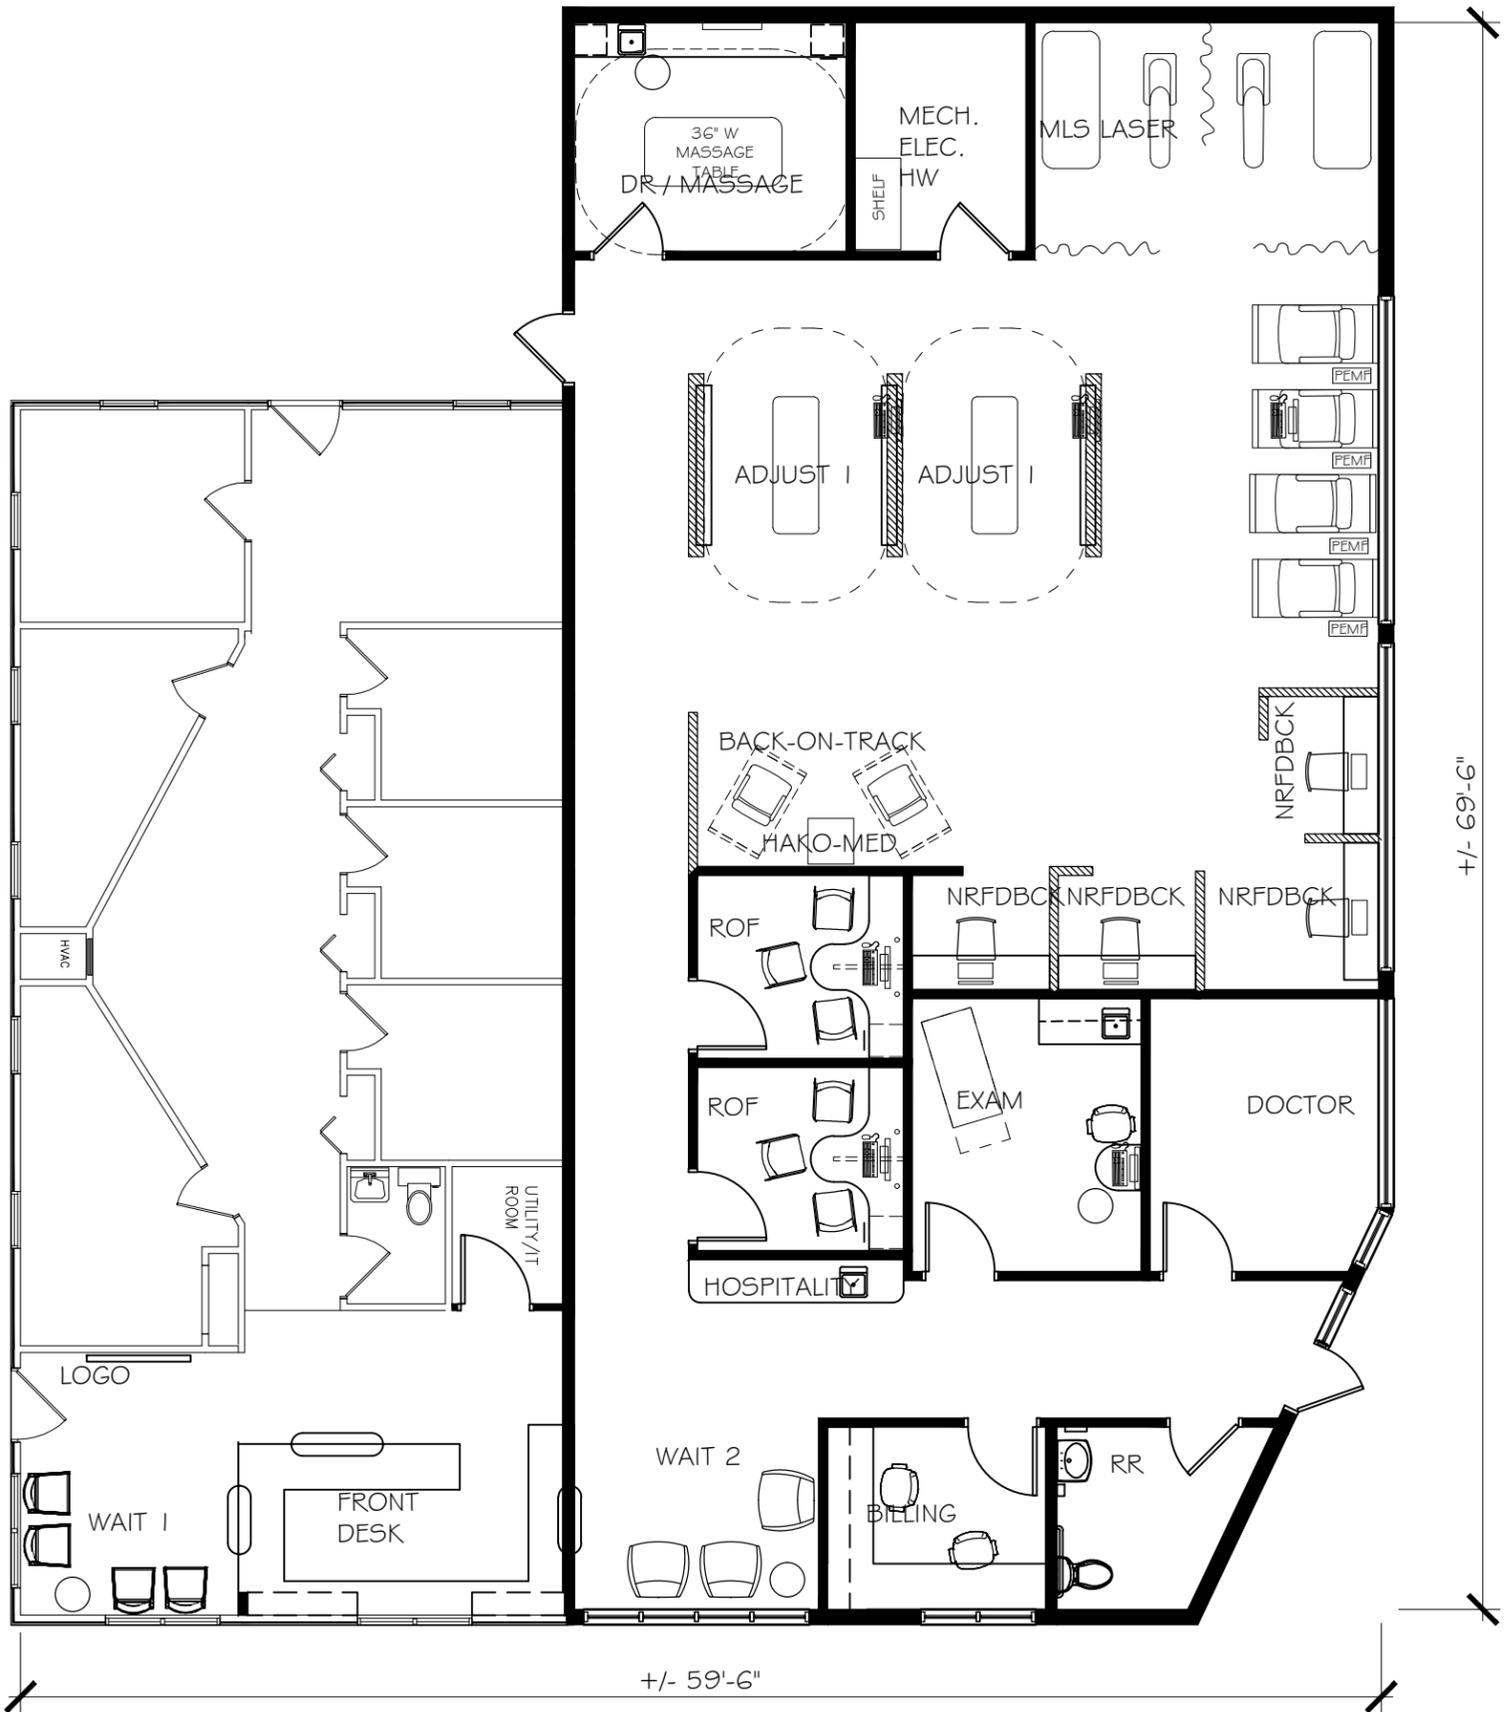


2365 INTERIOR NET SQUARE FEET

REVISIONS			
NO.	BY	DATE	DESCRIPTION

SCALE
1/8" = 1'-0"
DRAWN BY
CMB

PROJECT NO.
EXAMPLE
DATE
2017

SHEET NO.
EX111

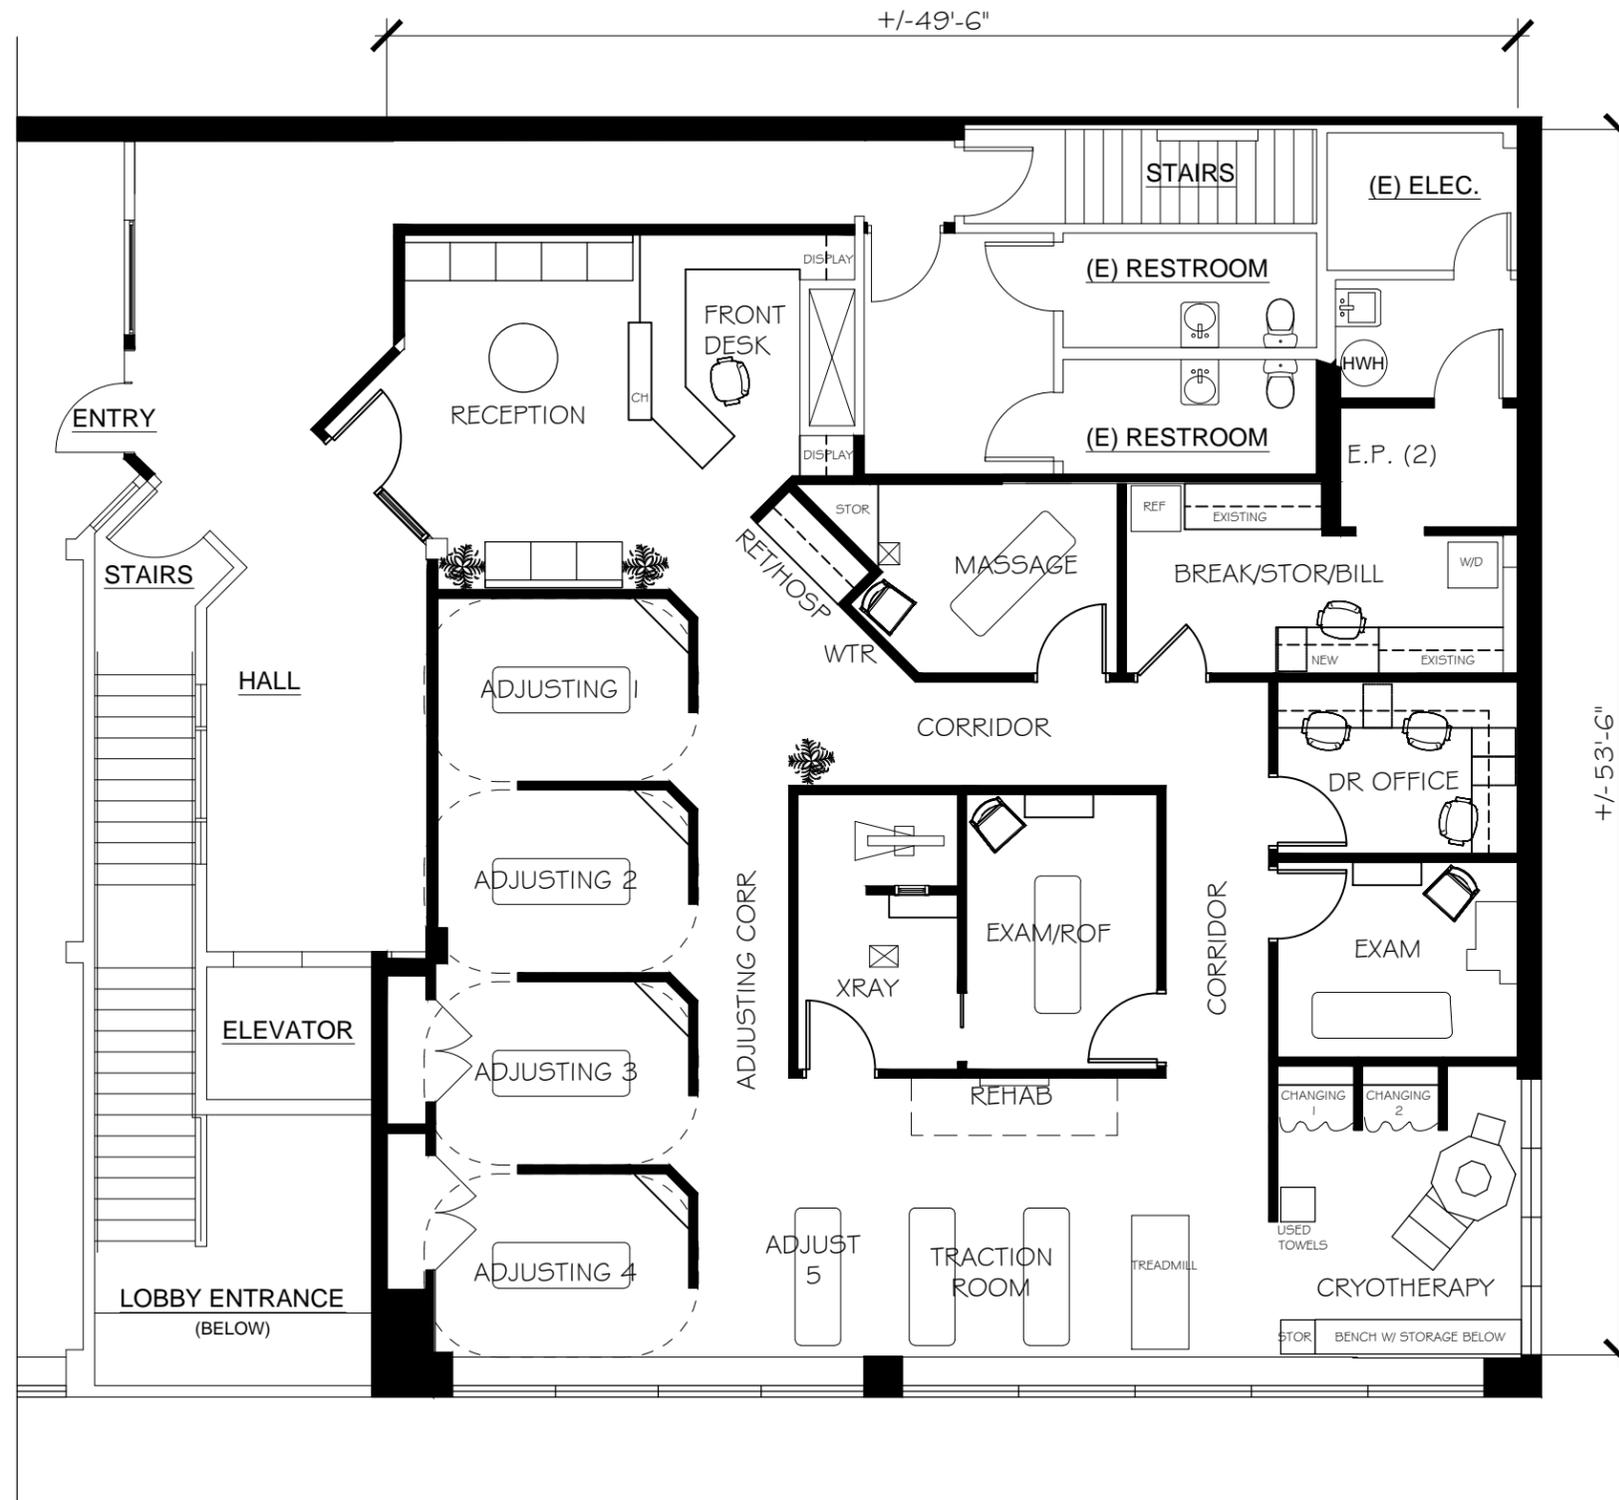

2387 INTERIOR NET SQUARE FEET

CROSSFIELDS
 CHIROPRACTIC OFFICE DESIGN
 3245 S. ...
 ...
 ...


CHIROPRACTIC OFFICE
 FLOOR PLAN EXAMPLE

THIS DRAWING IS THE PROPERTY OF CROSSFIELDS CHIROPRACTIC OFFICE DESIGN. REPRODUCTION OR COPYING OF THIS DRAWING, IN WHOLE OR IN PART, IS PROHIBITED WITHOUT WRITTEN AUTHORIZATION.

REVISIONS	NO.	BY	DATE	DESCRIPTION


SCALE: 1/8" = 1'-0"
 PROJECT NO.: EXAMPLE
 SHEET NO.: EX50
 DRAWN BY: KK
 DATE: 2016

SCHEMATIC DRAWING

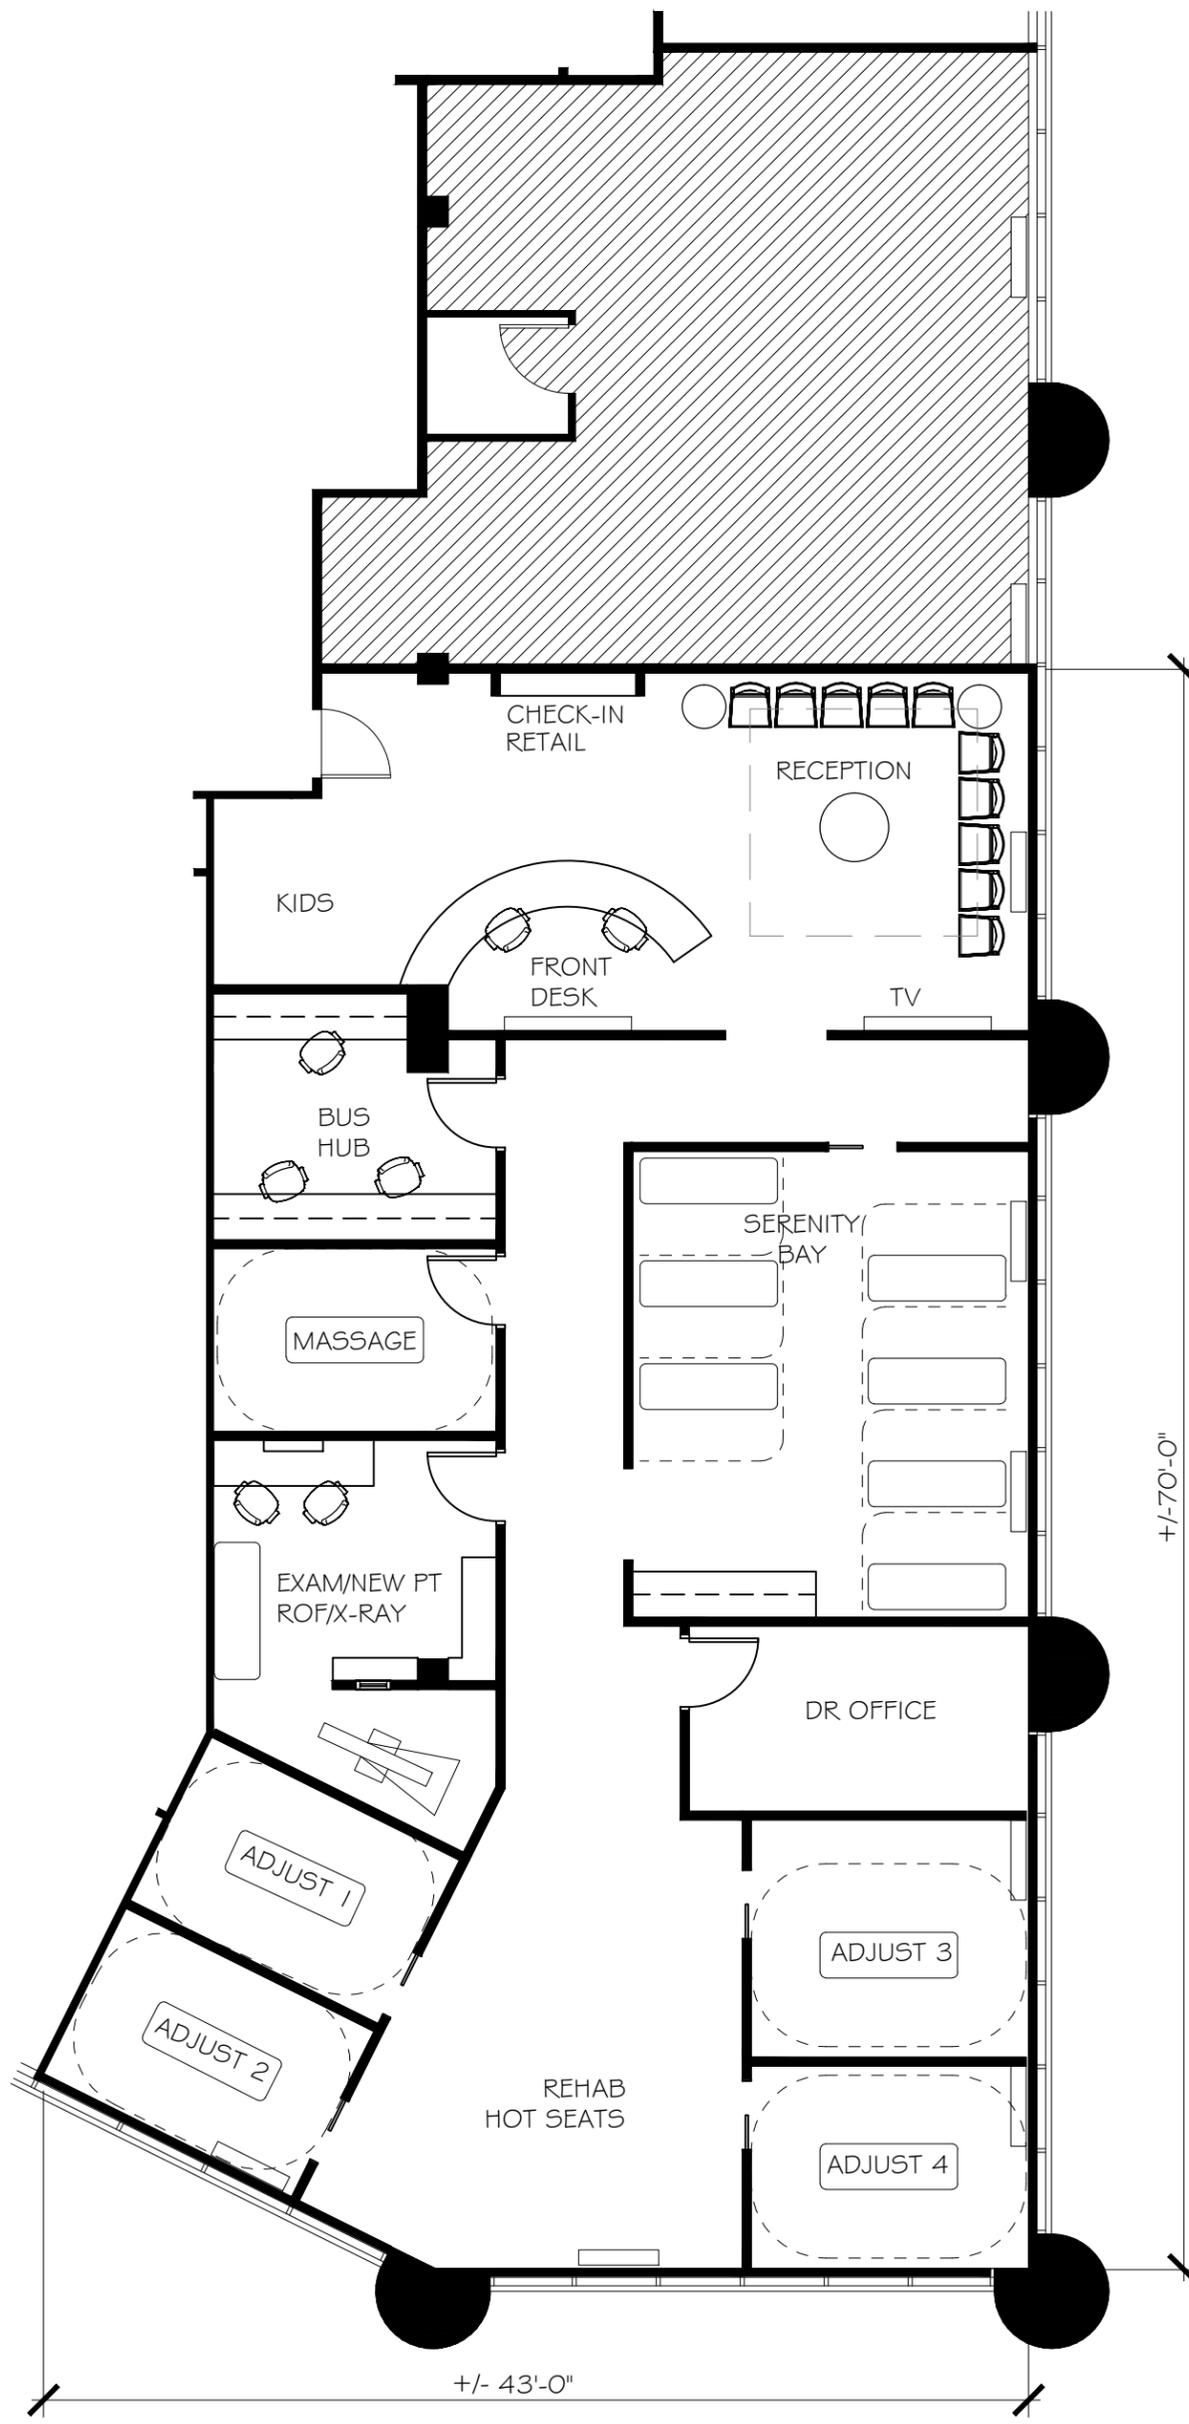

2509 INTERIOR NET SQUARE FEET

REVISIONS			
NO.	BY	DATE	DESCRIPTION

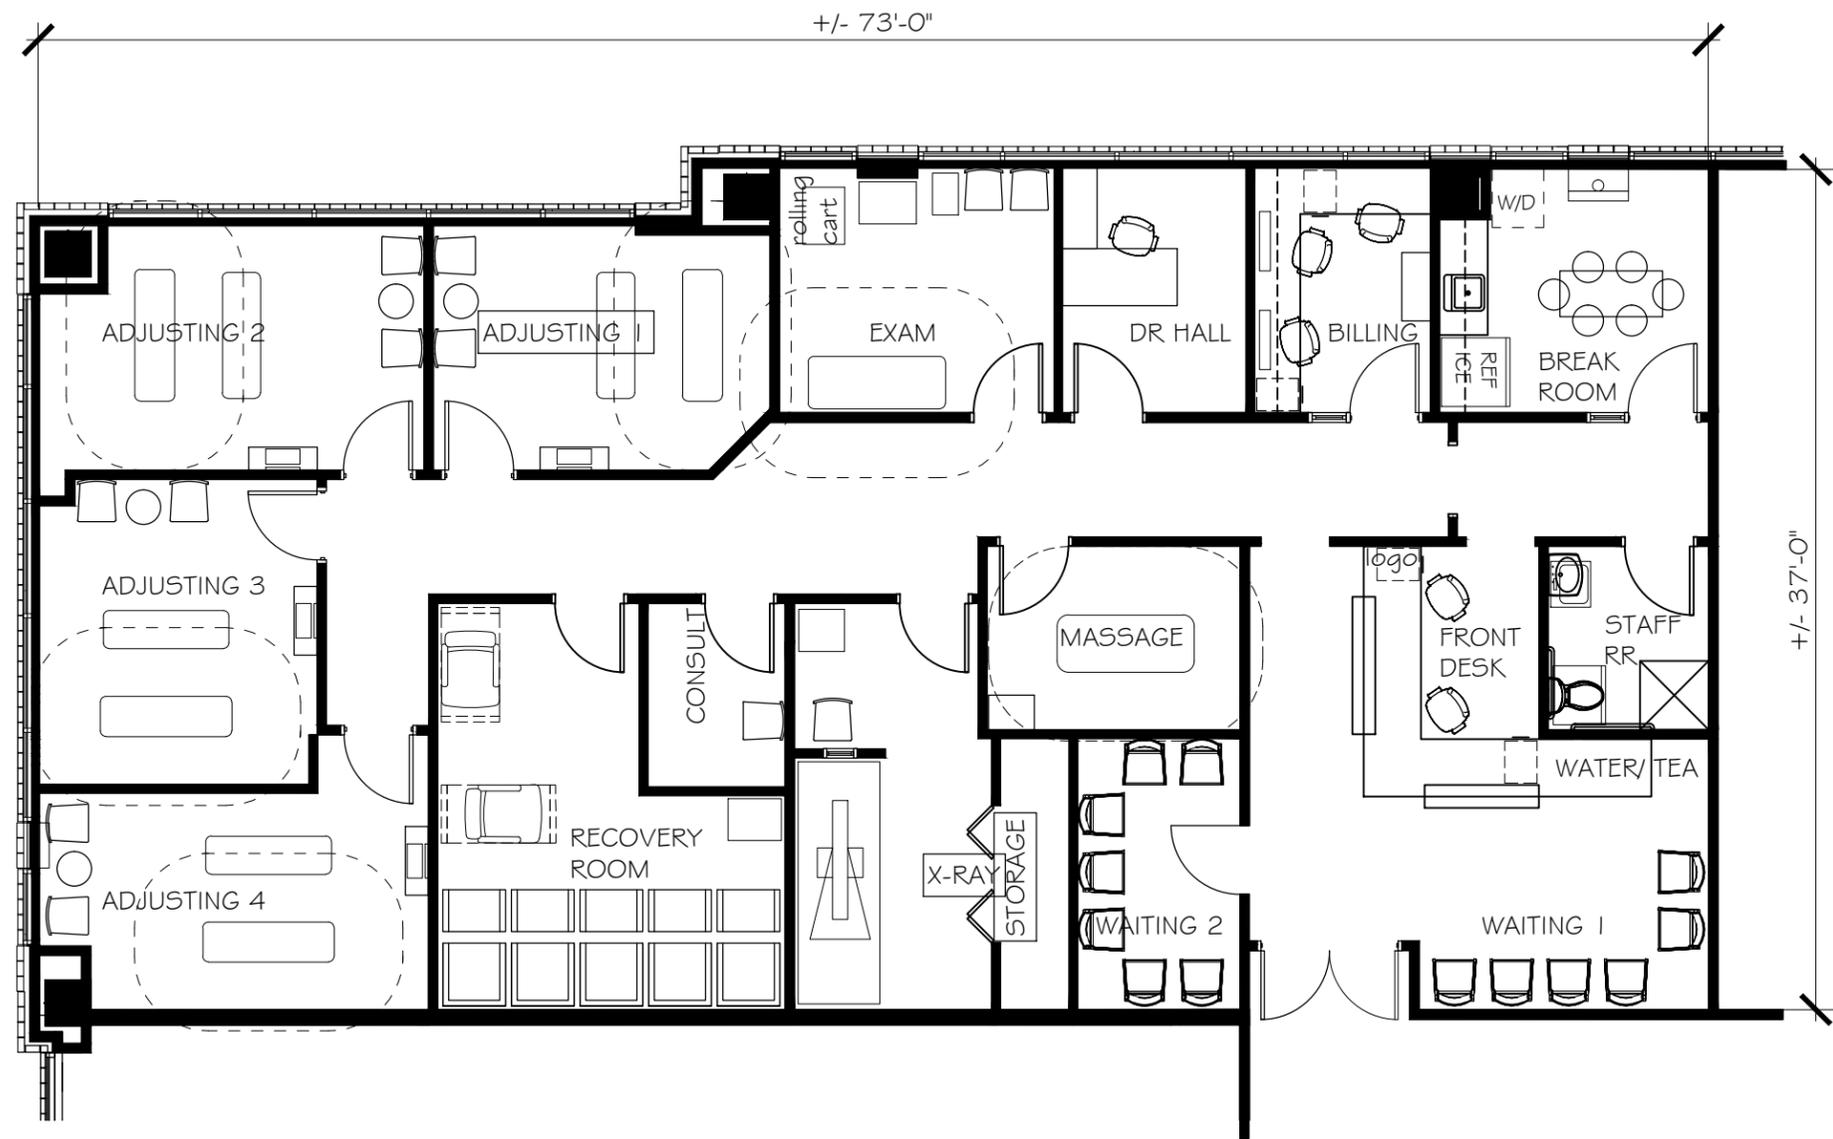

2548 INTERIOR NET SQUARE FEET

CROSSFIELDS
CHIROPRACTIC OFFICE DESIGN

3265 S. University Parkway, Suite 1000
 Tallahassee, Florida 32309
 Phone: 904.209.1111
 Email: info@crossfieldsdesign.com
 Website: crossfieldsdesign.com

THIS DRAWING IS THE PROPERTY OF CROSSFIELDS, INC. NO PART OF THIS DRAWING, IN WHOLE OR IN PART, IS TO BE REPRODUCED OR TRANSMITTED IN ANY FORM OR BY ANY MEANS, ELECTRONIC OR MECHANICAL, WITHOUT WRITTEN AUTHORIZATION.


CHIROPRACTIC OFFICE FLOOR PLAN EXAMPLE

NO.	BY	DATE	DESCRIPTION

SCALE: 1/8" = 1'-0"
 PROJECT NO.: EXAMPLE
 DRAWN BY: CMB
 DATE: 2017
 SHEET NO.: EX 110

+/-70'-6"

+/-58'-0"

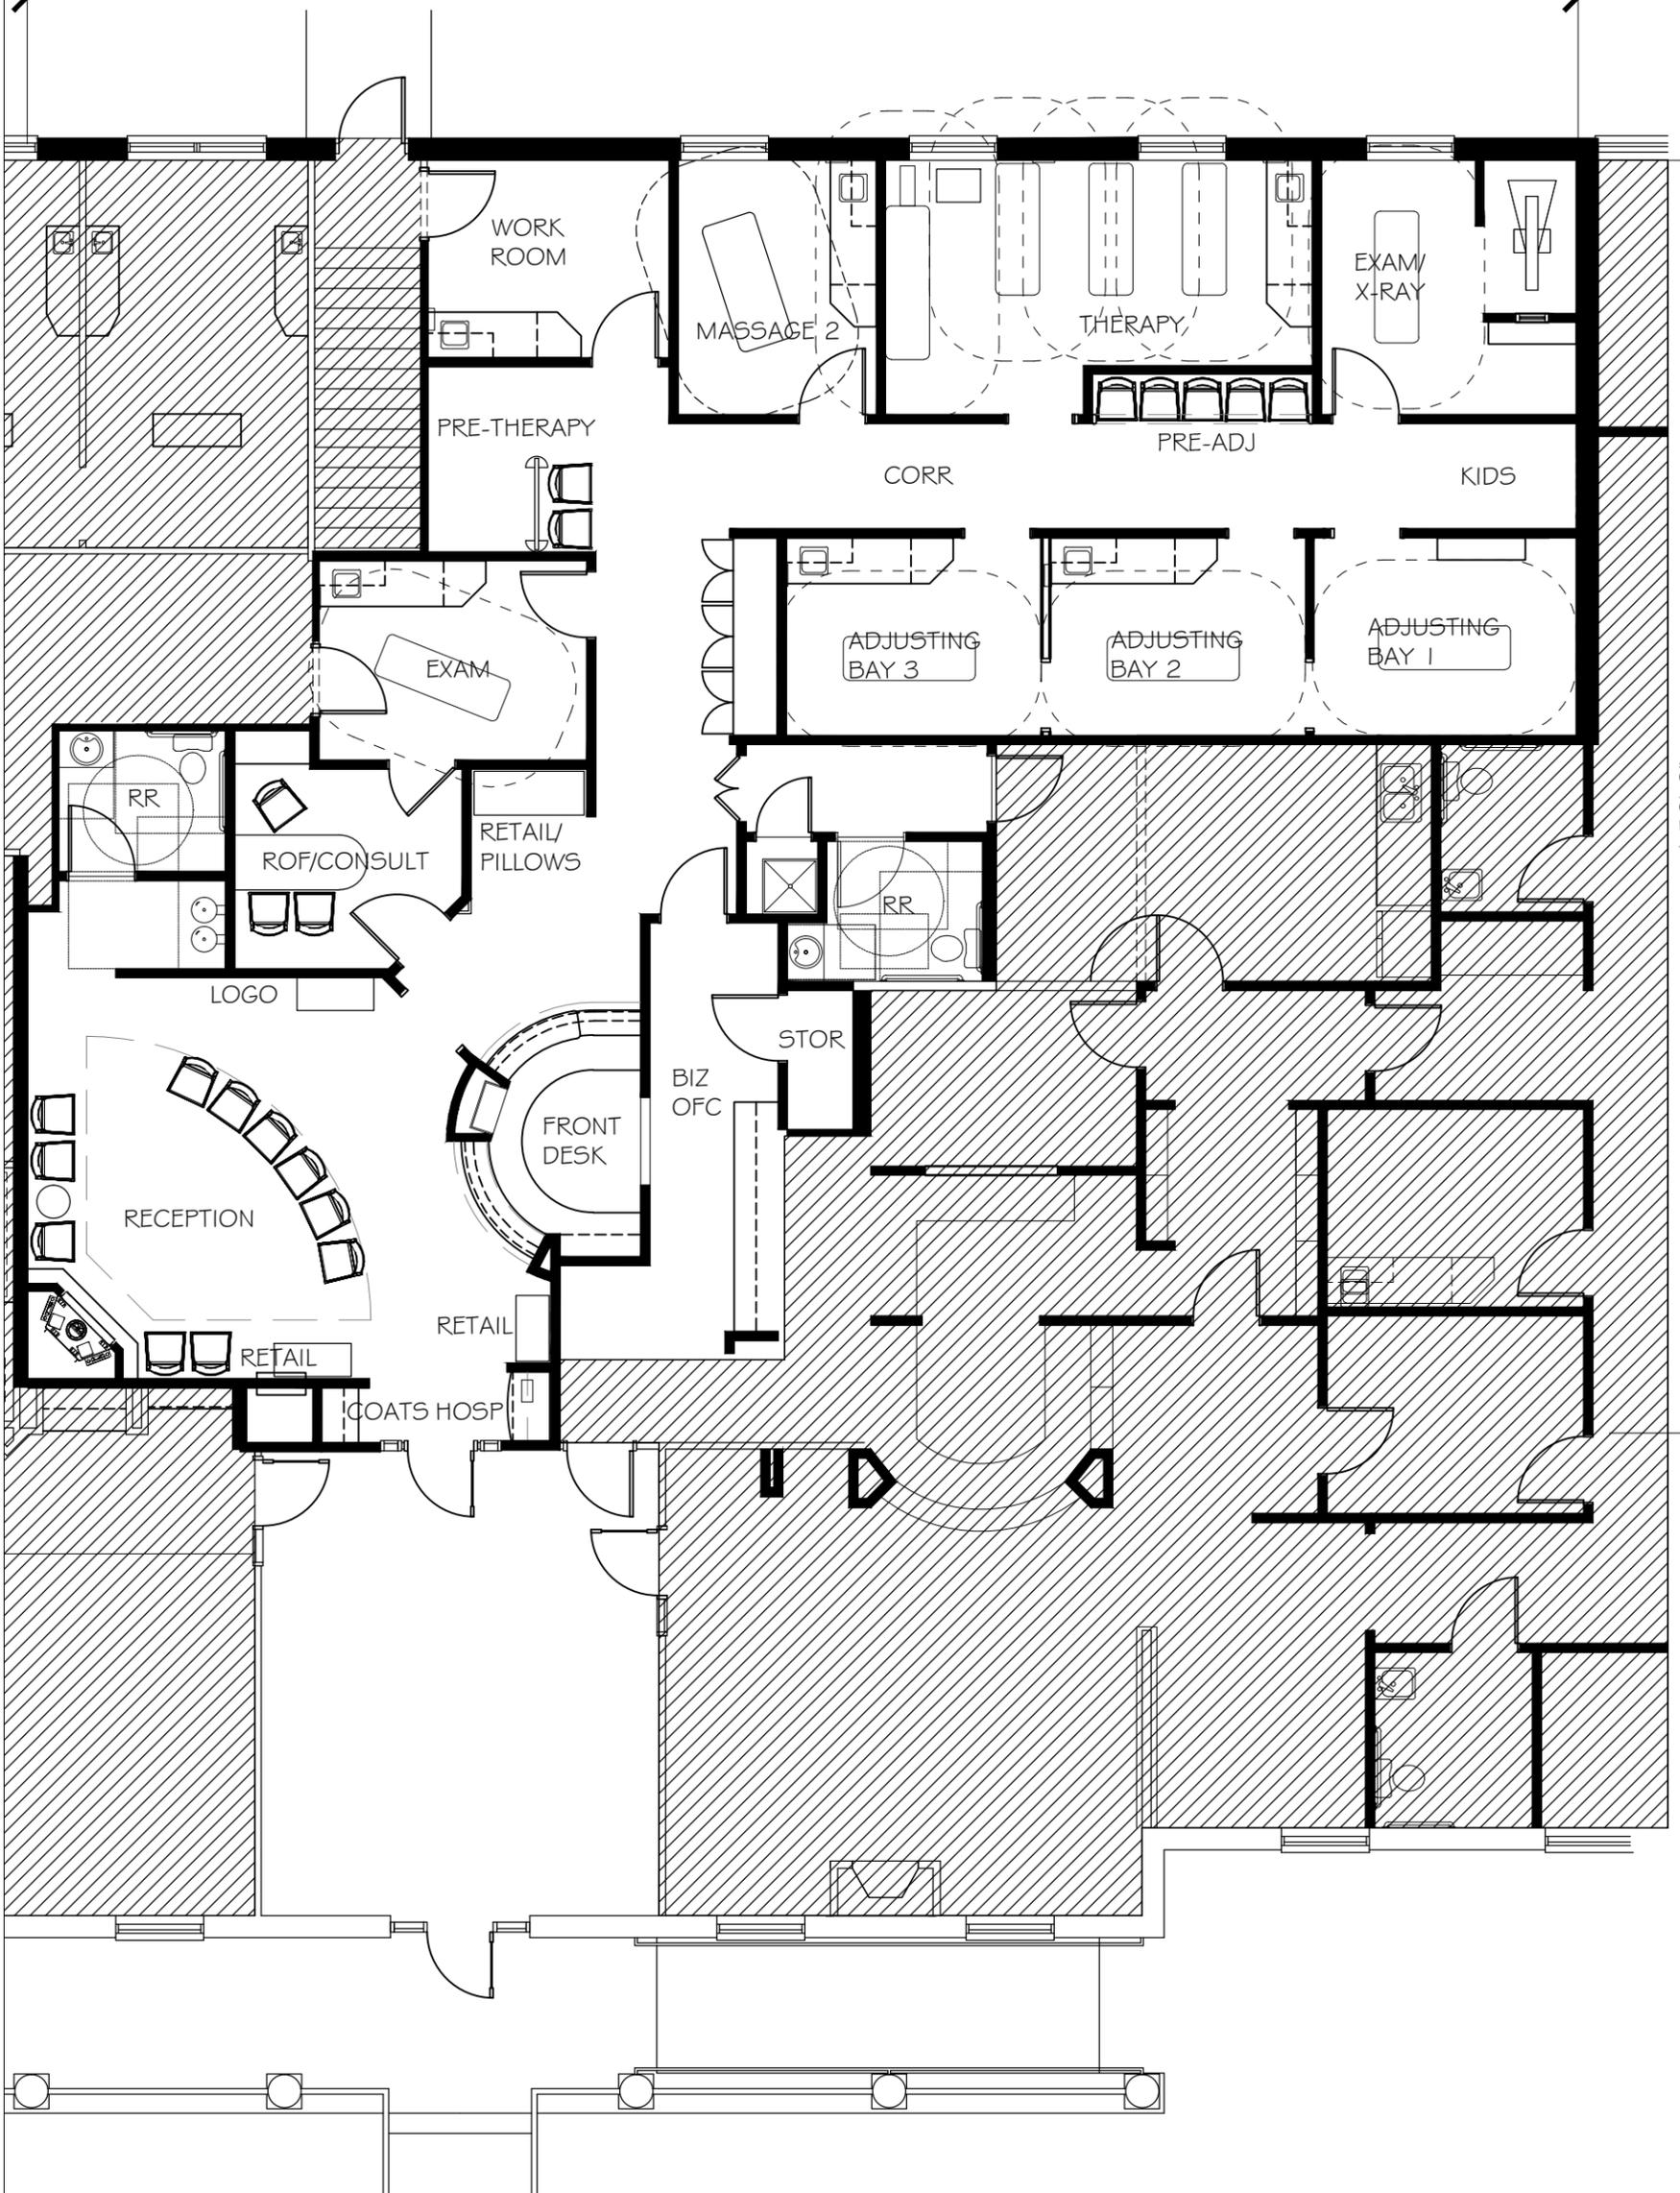

2552 INTERIOR NET SQUARE FEET

CROSSFIELDS
 CHIROPRACTIC OFFICE DESIGN

3265 S. LAWRENCE PARKWAY, TOWN
 KATHAMON, GEORGIA 30052
 PHONE: 770.424.9020
 WWW: ChiropracticOfficeDesign.com

CHIROPRACTIC OFFICE
 FLOOR PLAN EXAMPLE


THIS DRAWING IS THE PROPERTY
 OF CROSSFIELDS, INC.
 REPRODUCTION OR COPYING OF THIS
 DRAWING, IN WHOLE OR IN PART IS
 PROHIBITED WITHOUT WRITTEN
 AUTHORIZATION.

REVISIONS			
NO.	BY	DATE	DESCRIPTION

SCALE
 1/8" = 1'-0"
 DRAWN BY
 KK

PROJECT NO.
 EXAMPLE
 DATE
 2015

SHEET NO.
 EX47

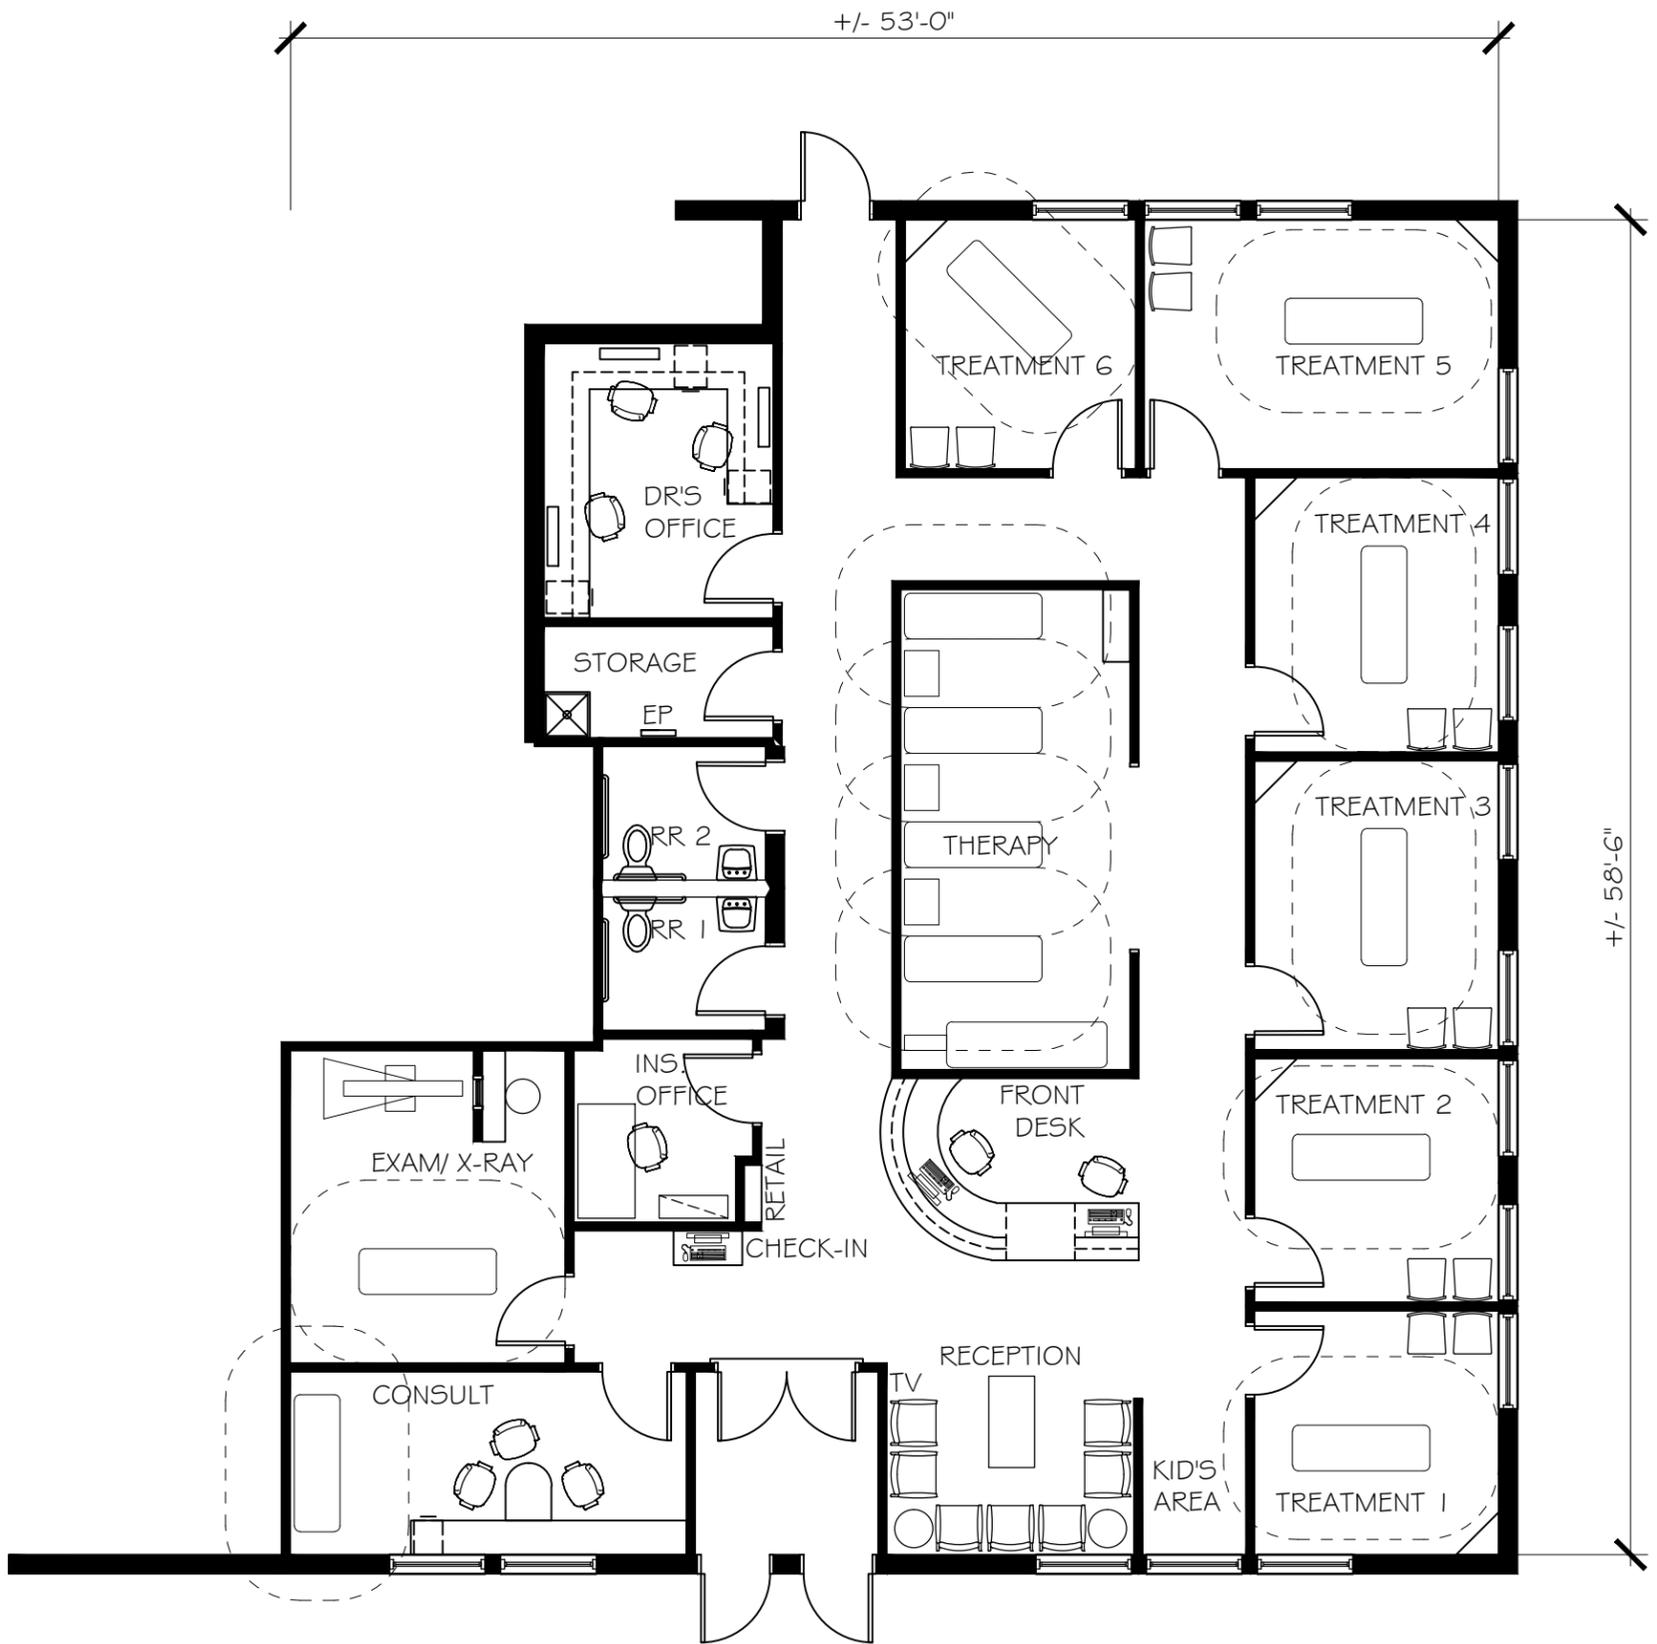


2587 INTERIOR NET SQUARE FEET

REVISIONS			
NO.	BY	DATE	DESCRIPTION

SCALE
1/8" = 1'-0"
DRAWN BY
KO

PROJECT NO.
EXAMPLE
DATE
2017

SHEET NO.
EX91

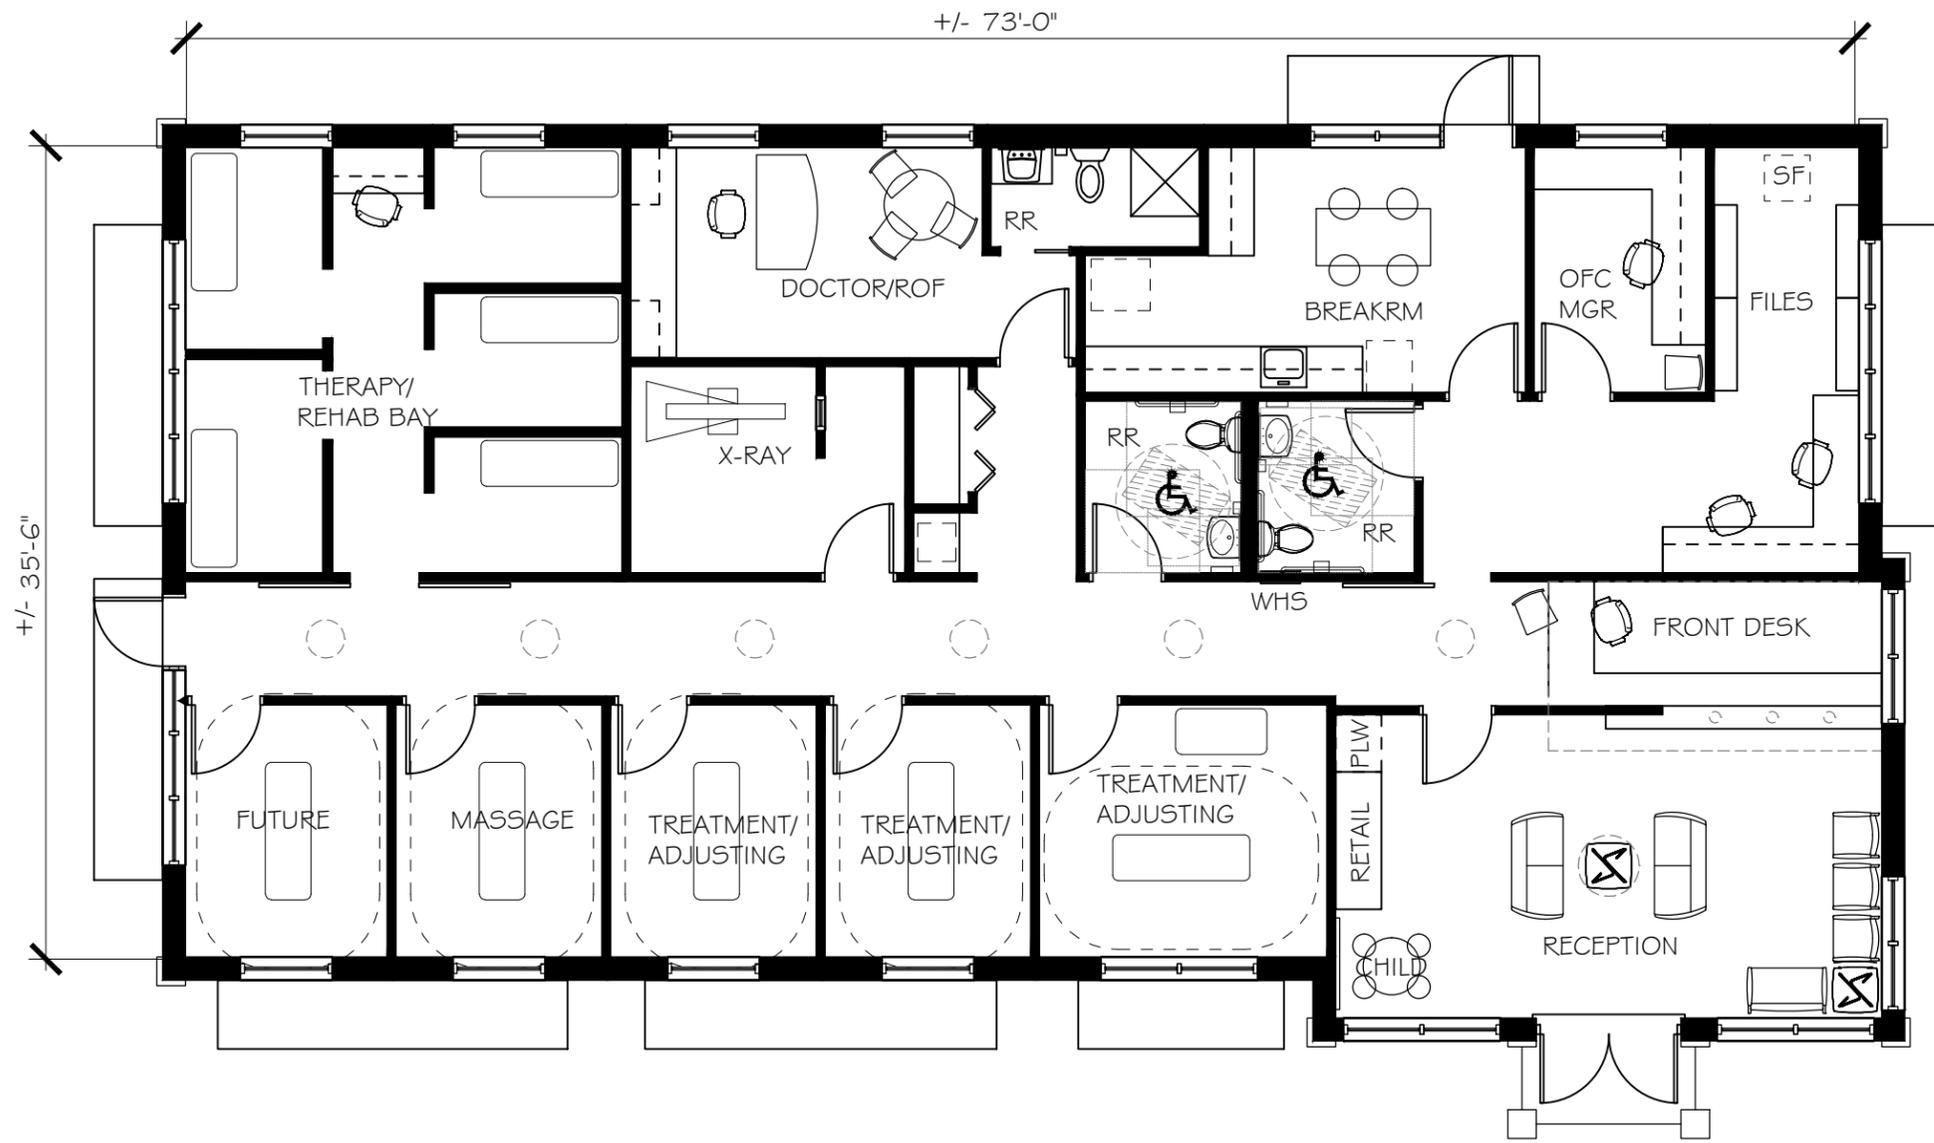

2651 INTERIOR NET SQUARE FEET

SHEET NO.
EX 15

PROJECT NO.
EXAMPLE
DATE
2015

SCALE
1/8" = 1'-0"
DRAWN BY
CMB

NO.	BY	DATE	DESCRIPTION


THIS DRAWING IS THE PROPERTY OF CROSSFIELDS, INC. NO REPRODUCING, IN WHOLE OR IN PART IS PERMITTED WITHOUT WRITTEN AUTHORIZATION.

**CHIROPRACTIC OFFICE
FLOOR PLAN EXAMPLE**

3206 S. ...
770.823.9030
ChiropracticOfficeDesign.com

CROSSFIELDS
CHIROPRACTIC OFFICE DESIGN

SCHEMATIC DRAWING

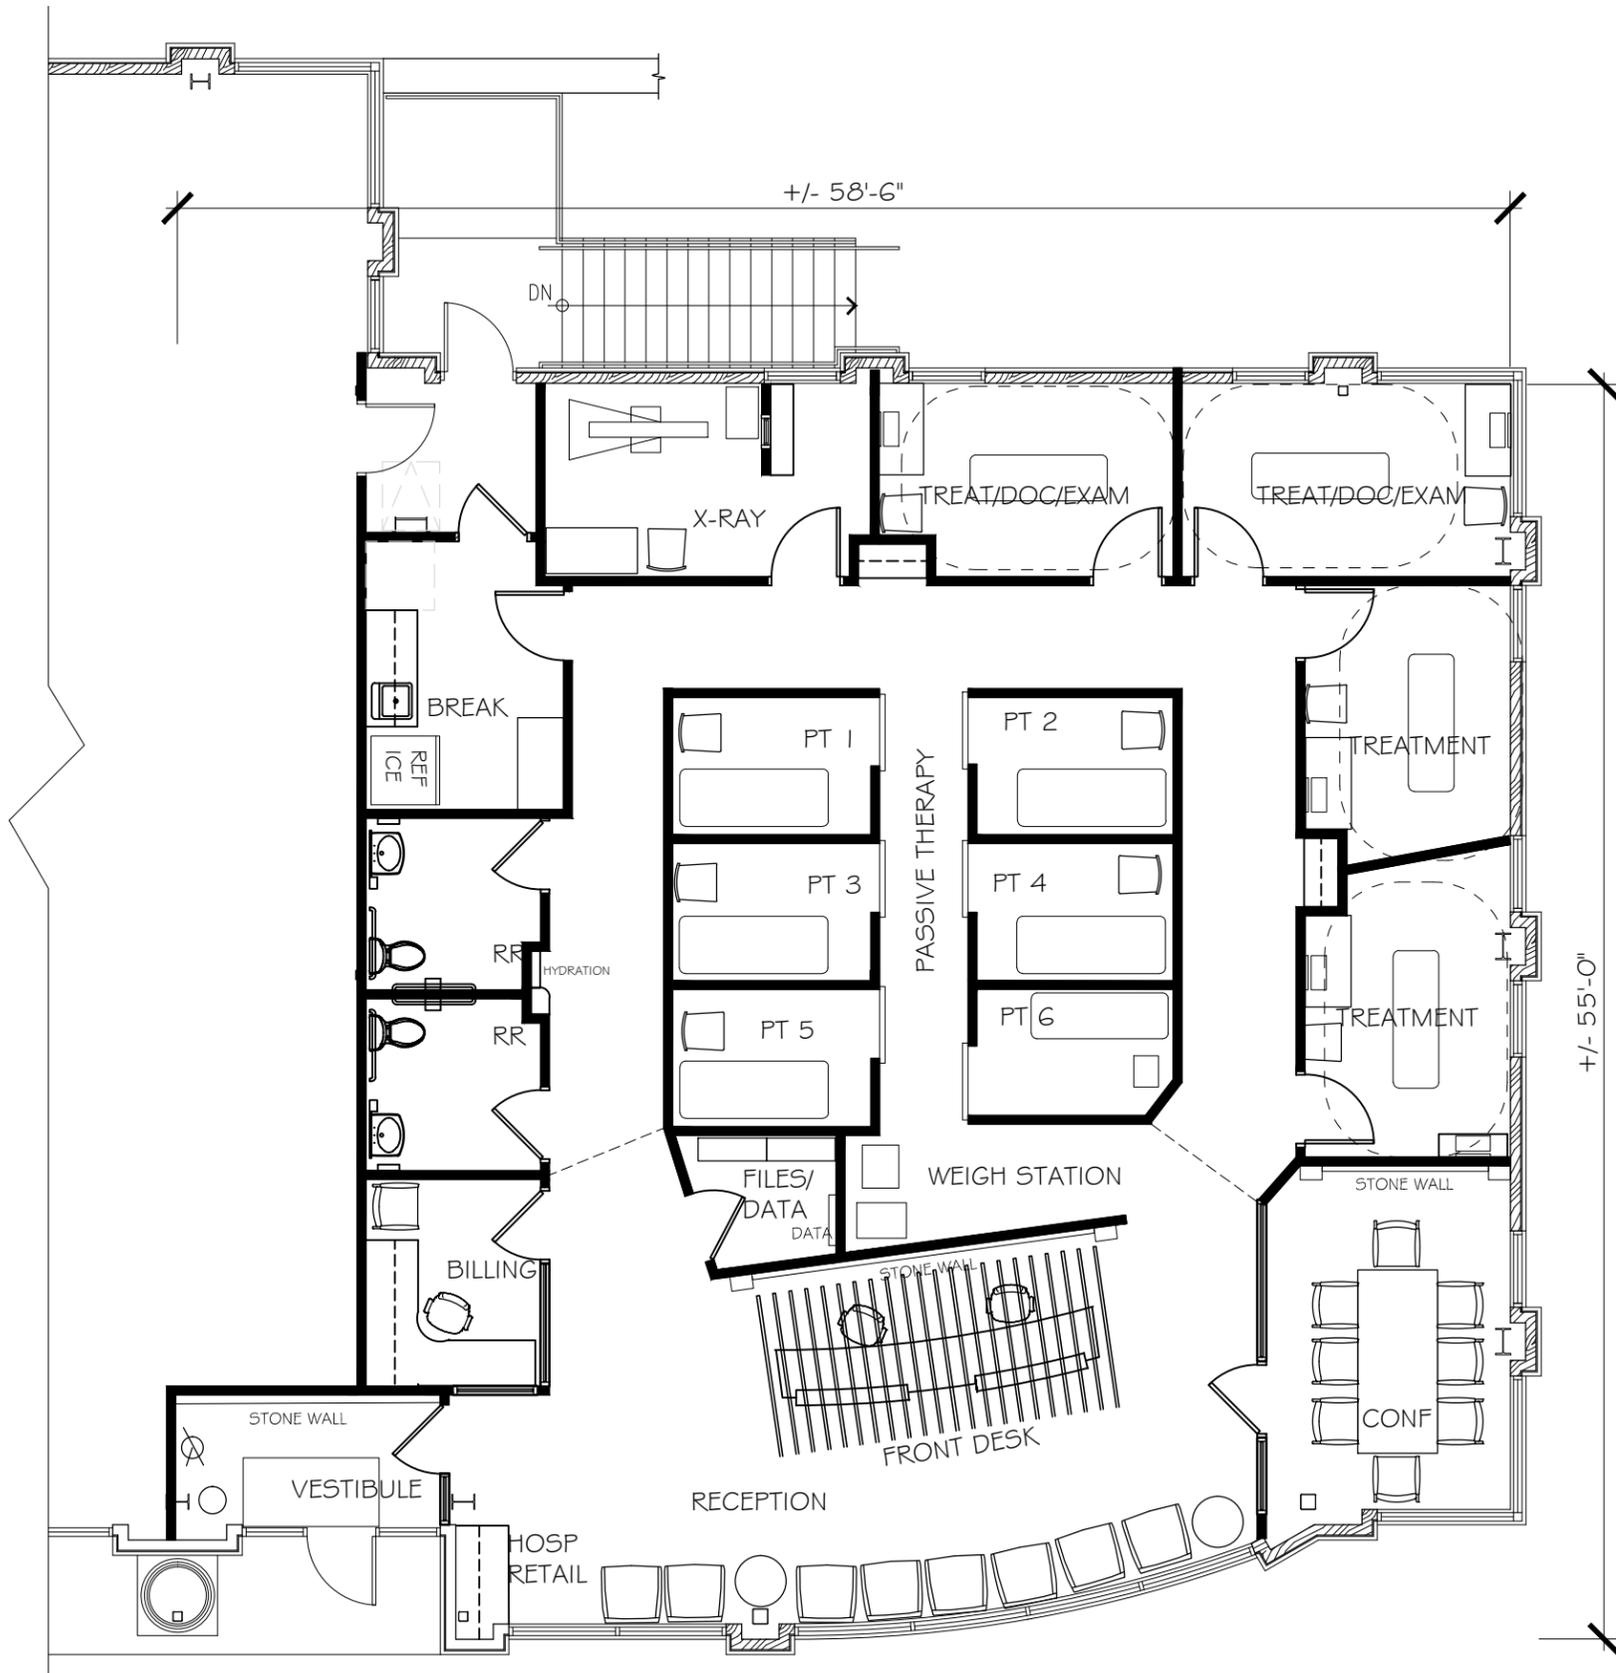

2670 INTERIOR NET SQUARE FEET

SHEET NO.
EX96

PROJECT NO.
EXAMPLE
DATE
2017

SCALE
1/8" = 1'-0"
DRAWN BY
CMB

NO.	BY	DATE	DESCRIPTION


THIS DRAWING IS THE PROPERTY OF CROSSFIELDS, INC. NO REPRODUCING, IN WHOLE OR IN PART IS PROHIBITED WITHOUT WRITTEN AUTHORIZATION.

CHIROPRACTIC OFFICE
FLOOR PLAN EXAMPLE

1205 S. University Parkway, Suite 1000
Chattanooga, TN 37421
770.624.9200
ChiropracticOfficeDesign.com

CROSSFIELDS
CHIROPRACTIC OFFICE DESIGN

SCHEMATIC DRAWING

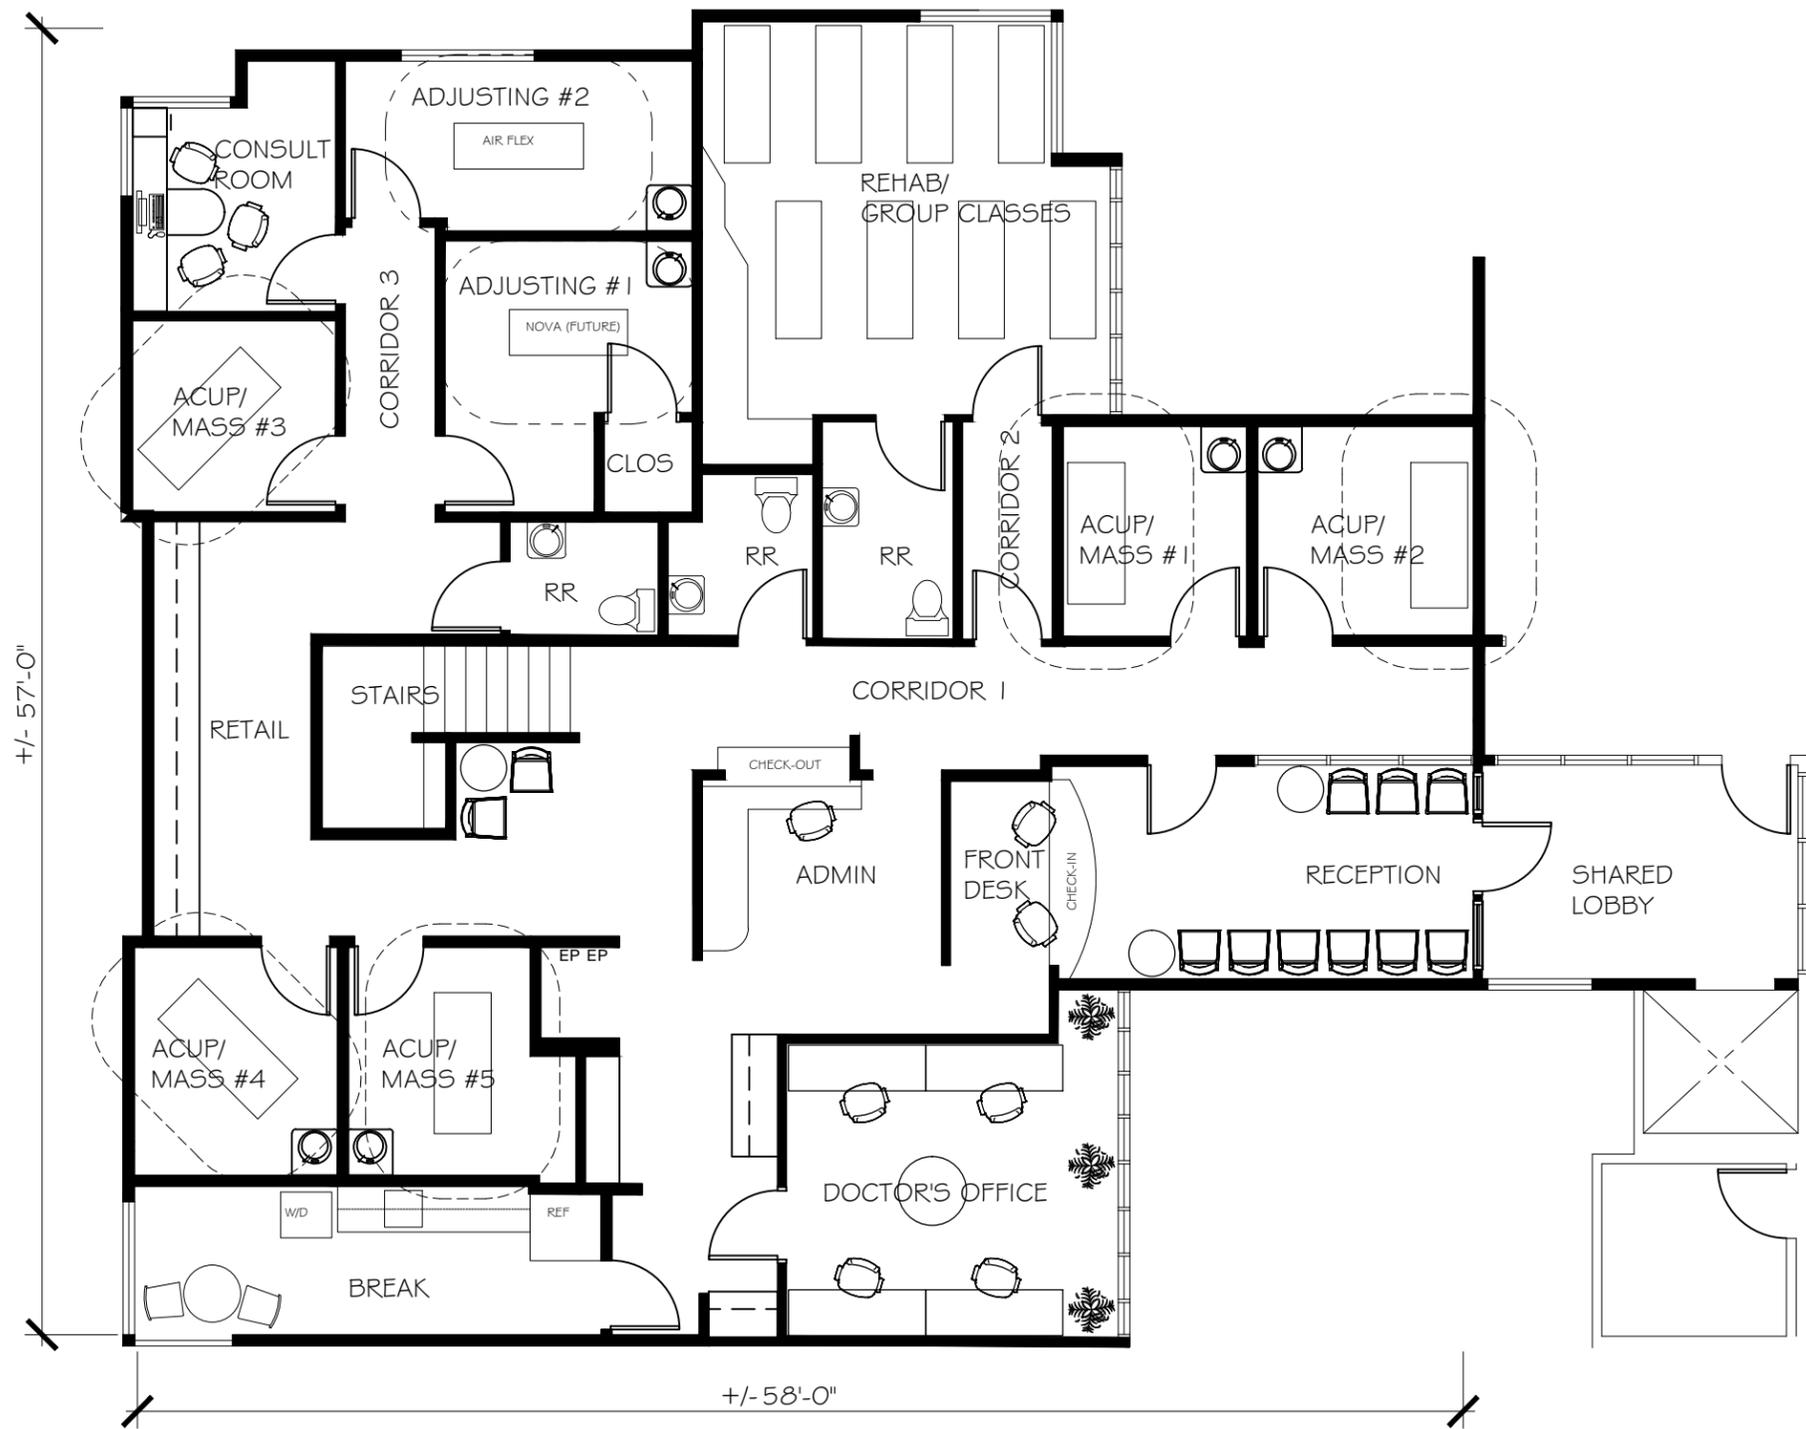

2754 INTERIOR NET SQUARE FEET

SHEET NO.
EX51

PROJECT NO.
EXAMPLE

SCALE
1/8" = 1'-0"

NO.	BY	DATE	DESCRIPTION


THIS DRAWING IS THE PROPERTY OF CROSSFIELDS, INC. NO PART OF THIS DRAWING IS TO BE REPRODUCED OR TRANSMITTED IN ANY FORM OR BY ANY MEANS, ELECTRONIC OR MECHANICAL, WITHOUT WRITTEN AUTHORIZATION.

CHIROPRACTIC OFFICE
FLOOR PLAN EXAMPLE

3245 S. UNIVERSITY PARKWAY, SUITE 200
KANSAS CITY, MISSOURI 64111
PH: 816.234.1234
WWW.CHIROPRACTICOFFICEDSIGN.COM

CROSSFIELDS
CHIROPRACTIC OFFICE DESIGN

SCHEMATIC DRAWING

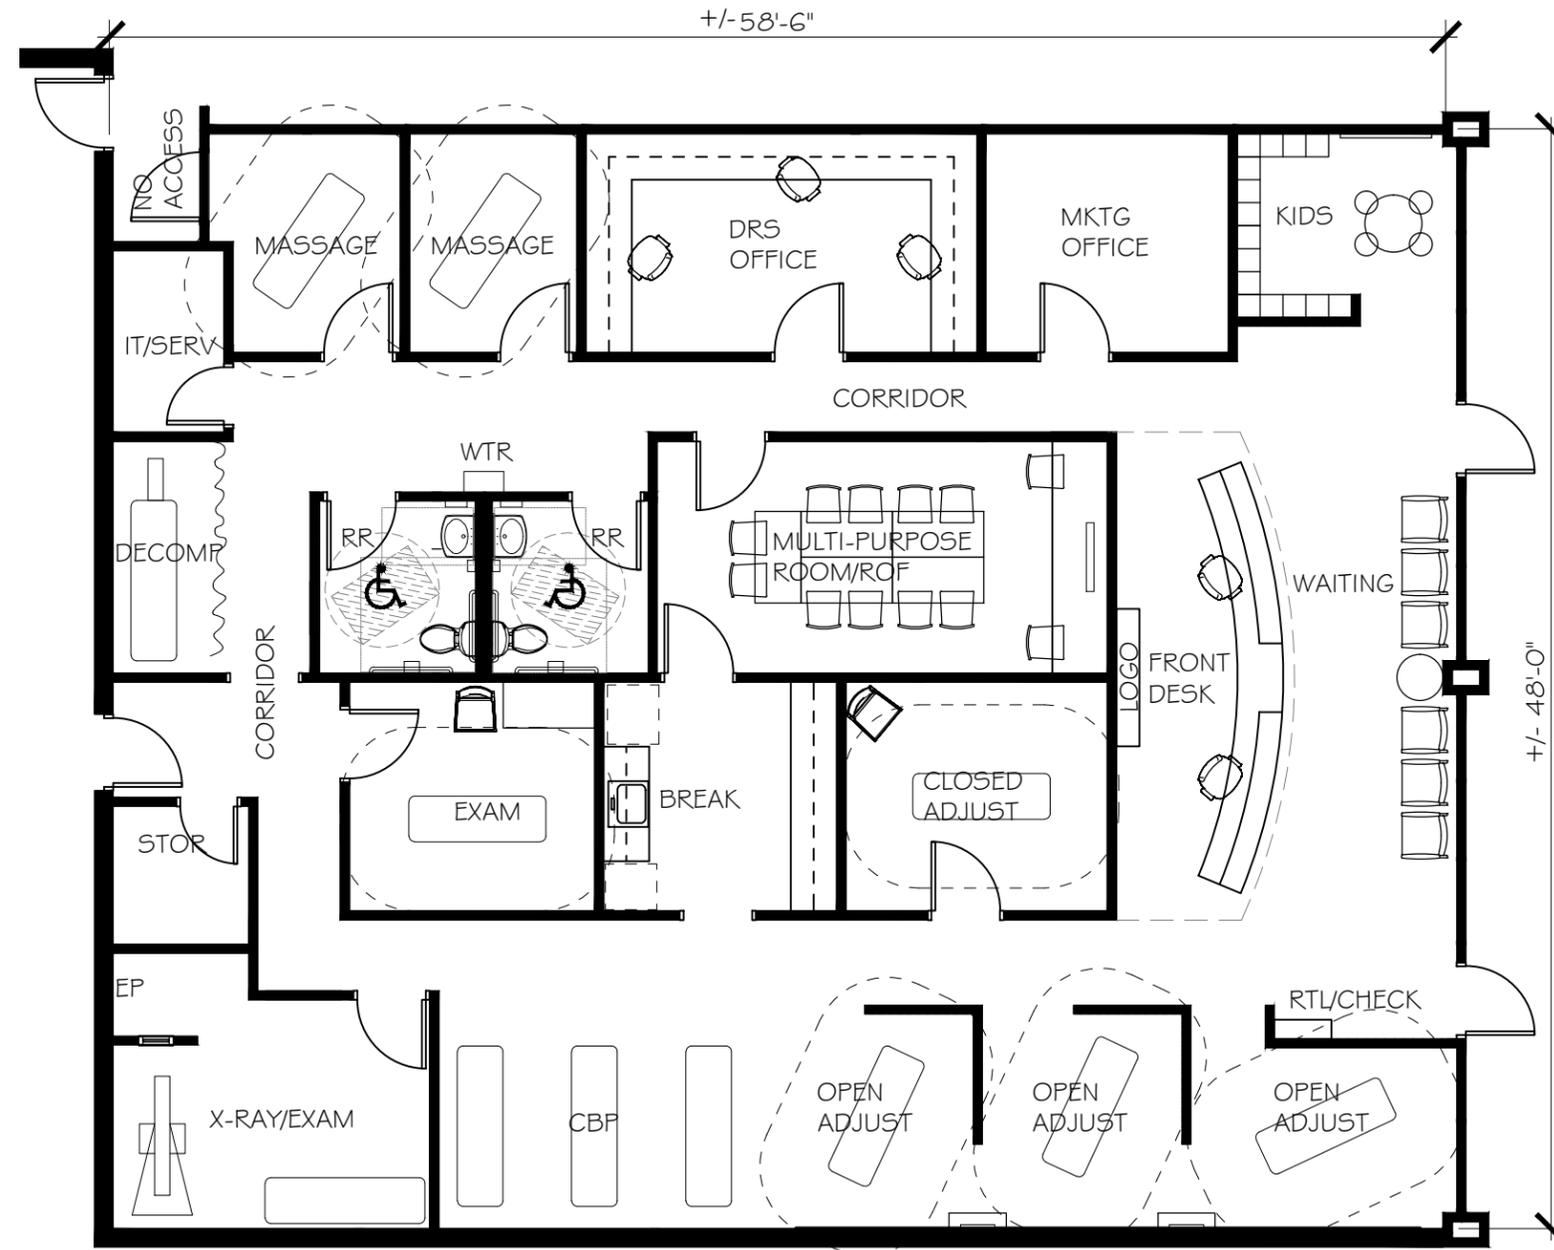

2795 INTERIOR NET SQUARE FEET

SHEET NO.
EX41

PROJECT NO.
EXAMPLE
DATE
2015

SCALE
1/8" = 1'-0"
DRAWN BY
KK

REVISIONS		DESCRIPTION
NO.	BY	DATE


THIS DRAWING IS THE PROPERTY OF CROSSFIELDS, INC. NO PART OF THIS DRAWING IN WHOLE OR IN PART IS PROHIBITED WITHOUT WRITTEN AUTHORIZATION.

CHIROPRACTIC OFFICE
FLOOR PLAN EXAMPLE

3265 S. UNIVERSITY PARKWAY, SUITE 100
KANSAS CITY, MISSOURI 64111
PH: 816.234.1234
WWW: ChiropracticOfficeDesign.com

CROSSFIELDS
CHIROPRACTIC OFFICE DESIGN

SCHEMATIC DRAWING

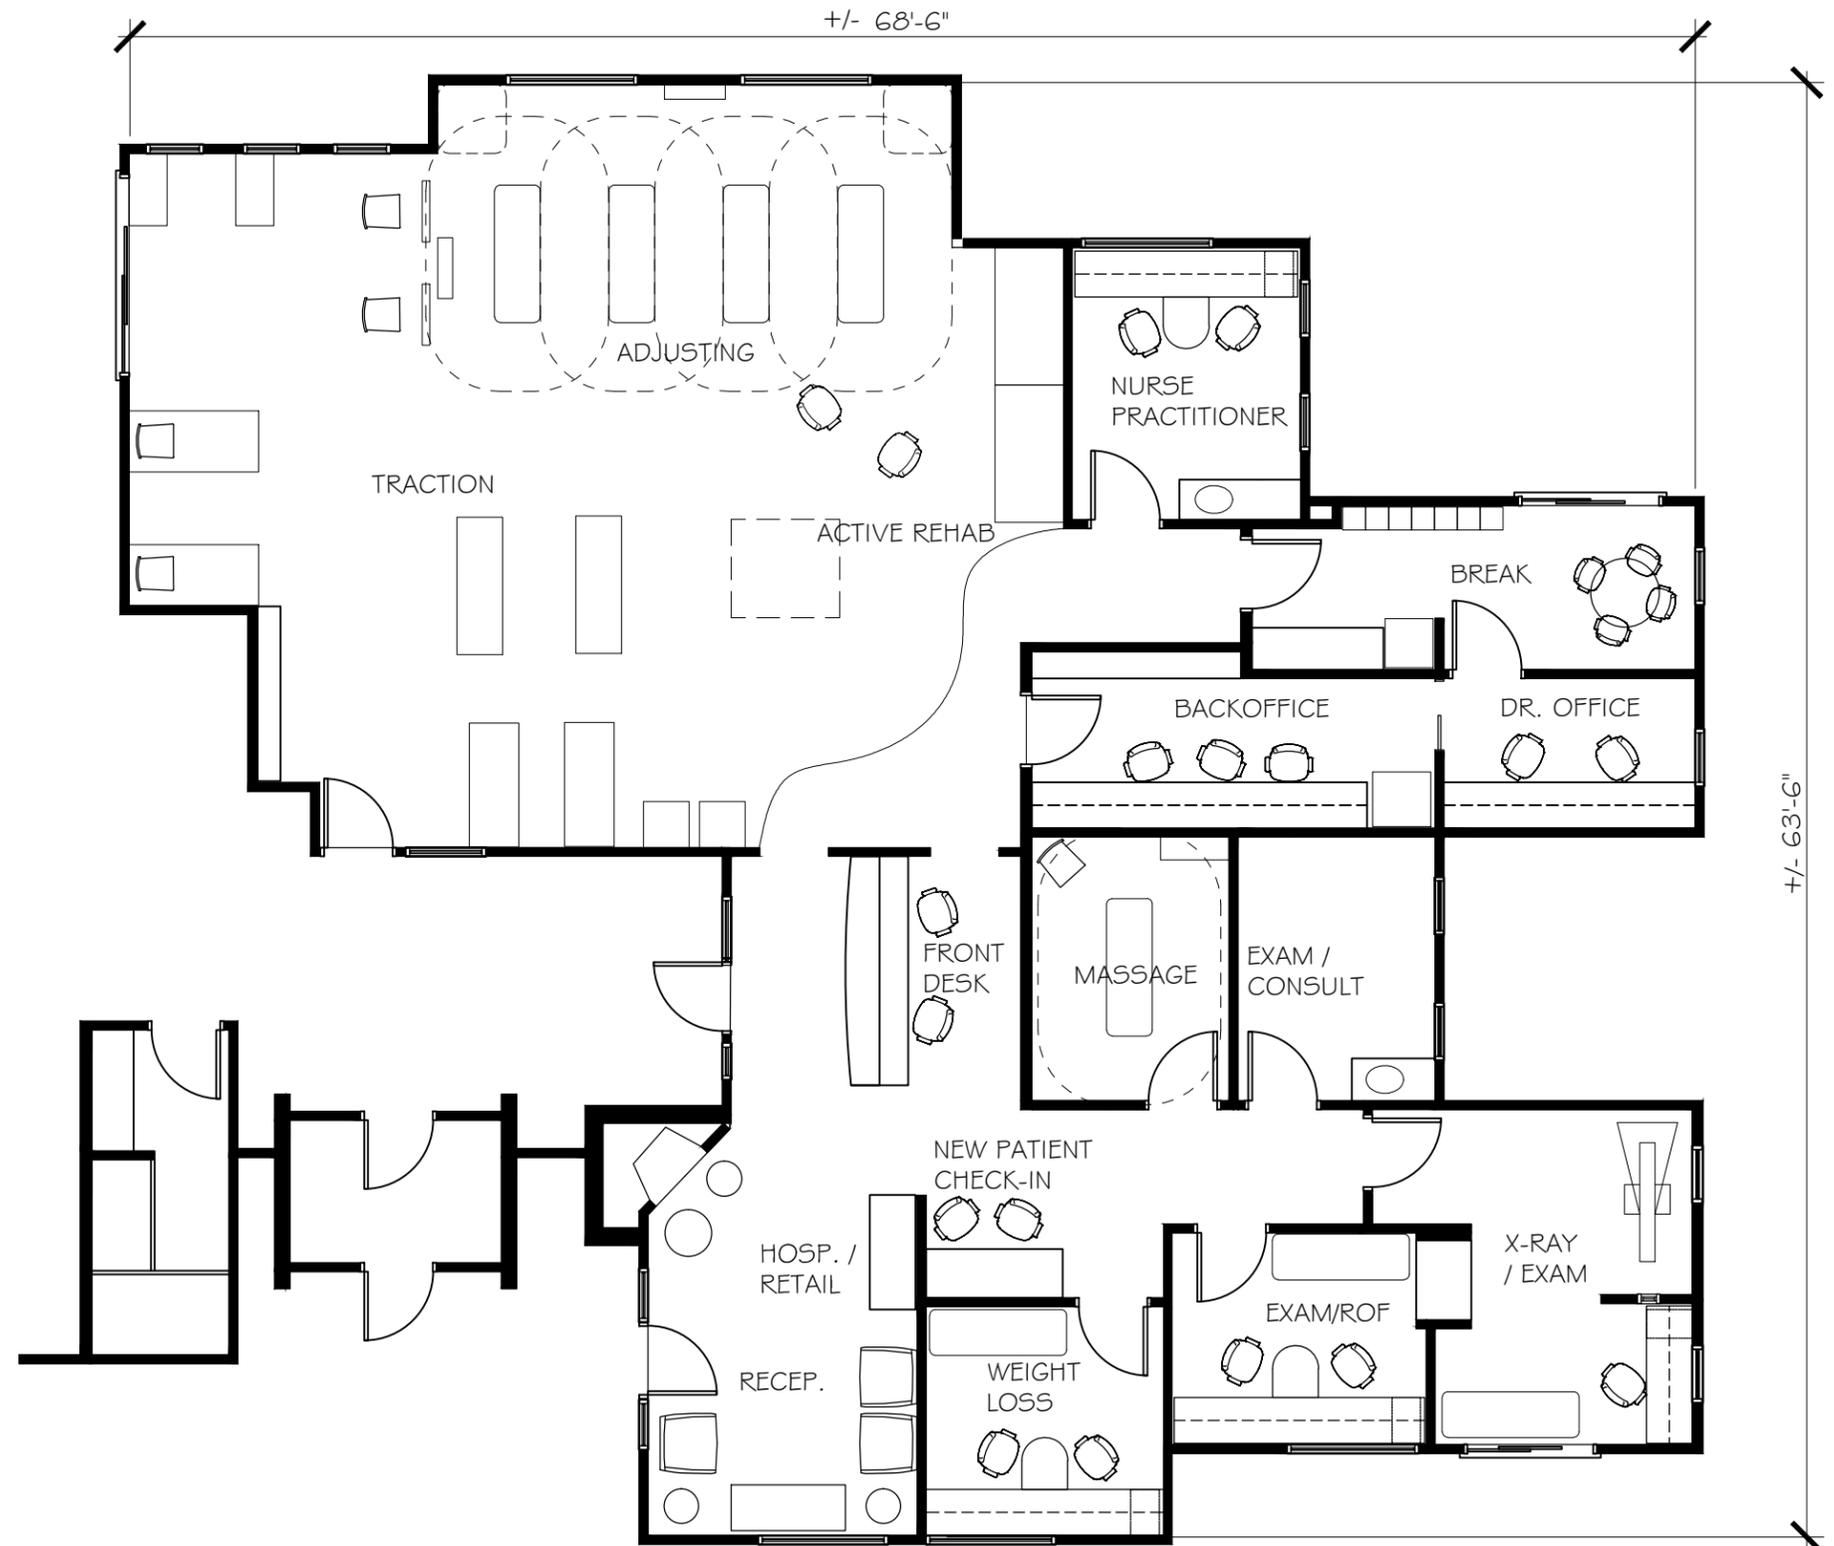

2838 INTERIOR NET SQUARE FEET

SHEET NO. EX23

PROJECT NO. EXAMPLE
DATE 2015

SCALE 1/8" = 1'-0"
DRAWN BY CMB

NO.	DATE	DESCRIPTION


THIS DRAWING IS THE PROPERTY OF CROSSFIELDS CHIROPRACTIC OFFICE DESIGN. REPRODUCTION OR COPYING OF THIS DRAWING, IN WHOLE OR IN PART, IS PROHIBITED WITHOUT WRITTEN AUTHORIZATION.

CHIROPRACTIC OFFICE
FLOOR PLAN EXAMPLE


1305 S. ...
KANSAS, ...
770.234.9200
ChiropracticOfficeDesign.com

CROSSFIELDS
CHIROPRACTIC OFFICE DESIGN

SCHEMATIC DRAWING

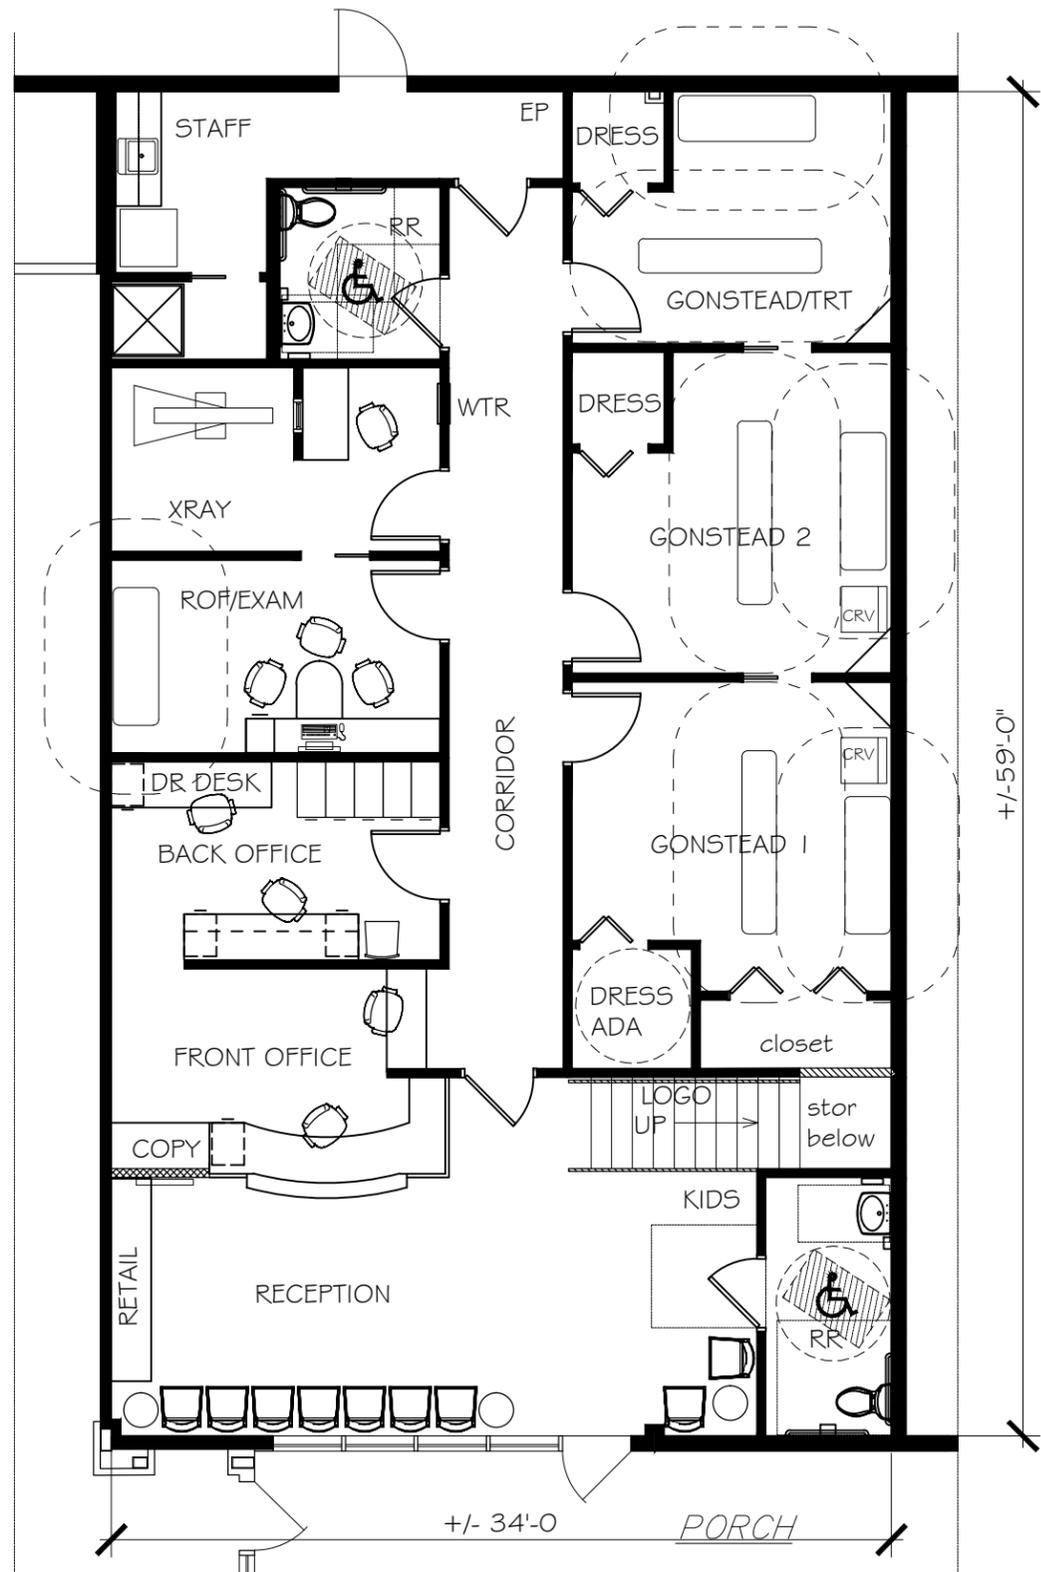

GROUND FLOOR 1992 INT NET SF

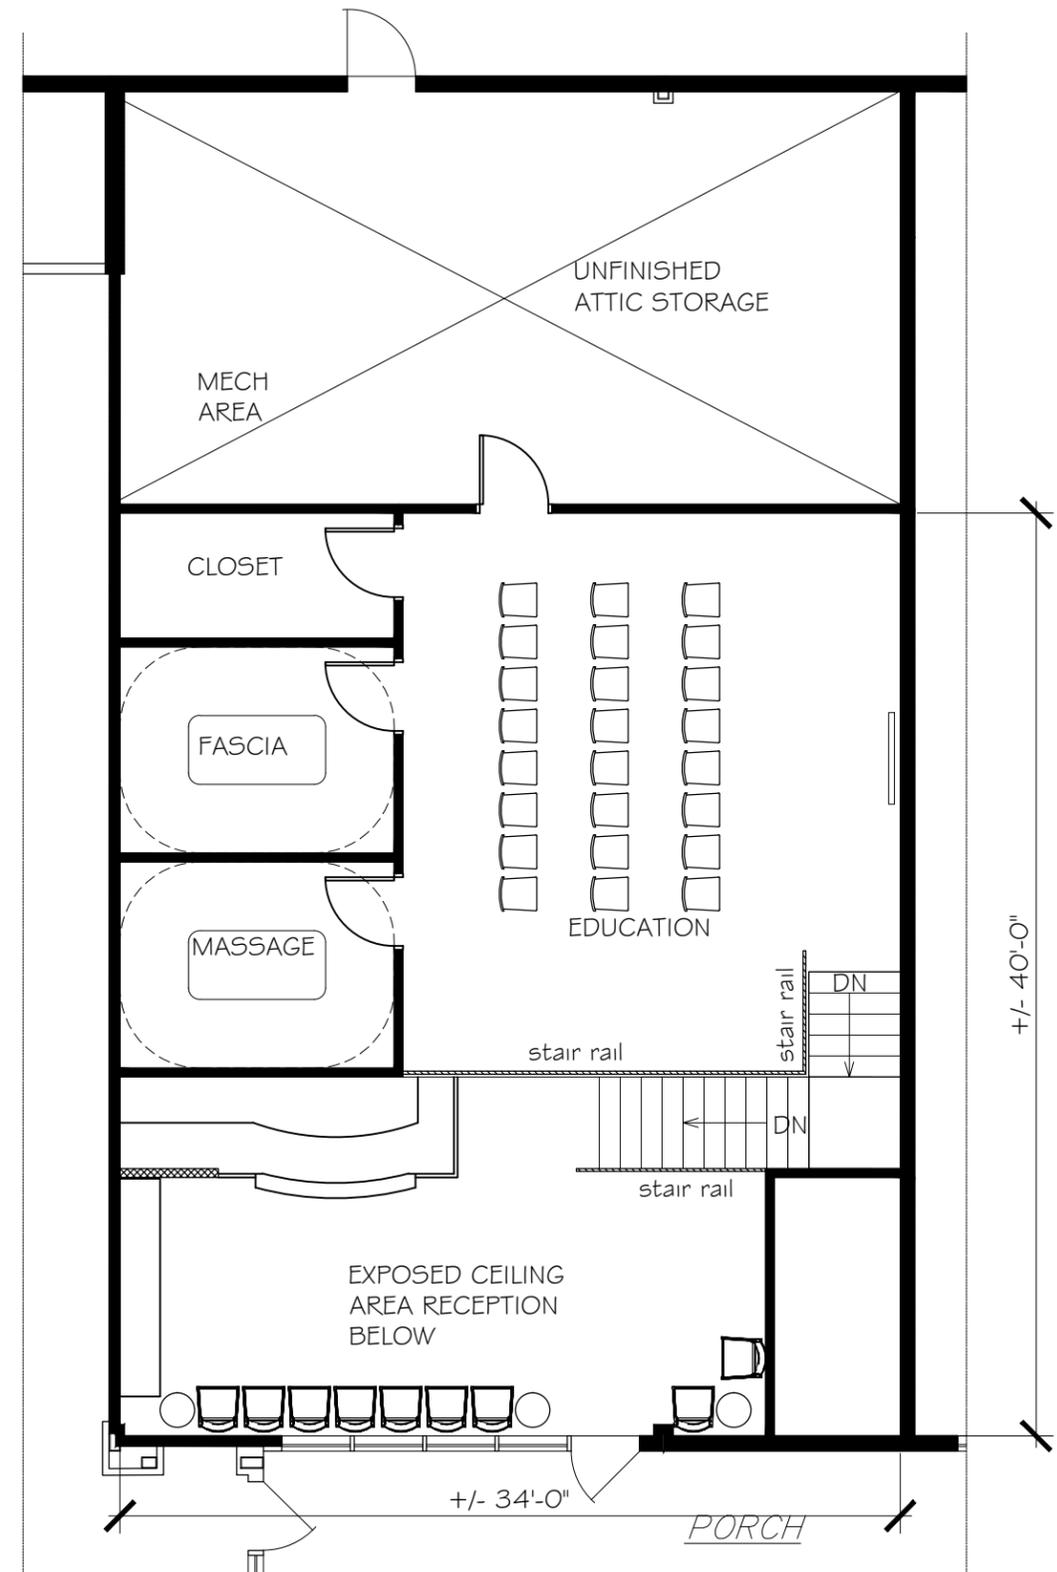

MEZZANINE LEVEL 850 INT NET SF

2842 INTERIOR NET SQUARE FEET

SHEET NO.
EX84

PROJECT NO.
EXAMPLE
DATE
2016

SCALE
1/8" = 1'-0"
DRAWN BY
KK

NO.	BY	DATE	DESCRIPTION


THIS DRAWING IS THE PROPERTY OF CROSSFIELDS, INC. OF THIS DRAWING, IN WHOLE OR IN PART IS PROHIBITED WITHOUT WRITTEN AUTHORIZATION.

CHIROPRACTIC OFFICE
FLOOR PLAN EXAMPLE

3065 S. ...
770.828.9000
ChiropacticOfficeDesign.com

CROSSFIELDS
CHIROPRACTIC OFFICE DESIGN

SCHEMATIC DRAWING

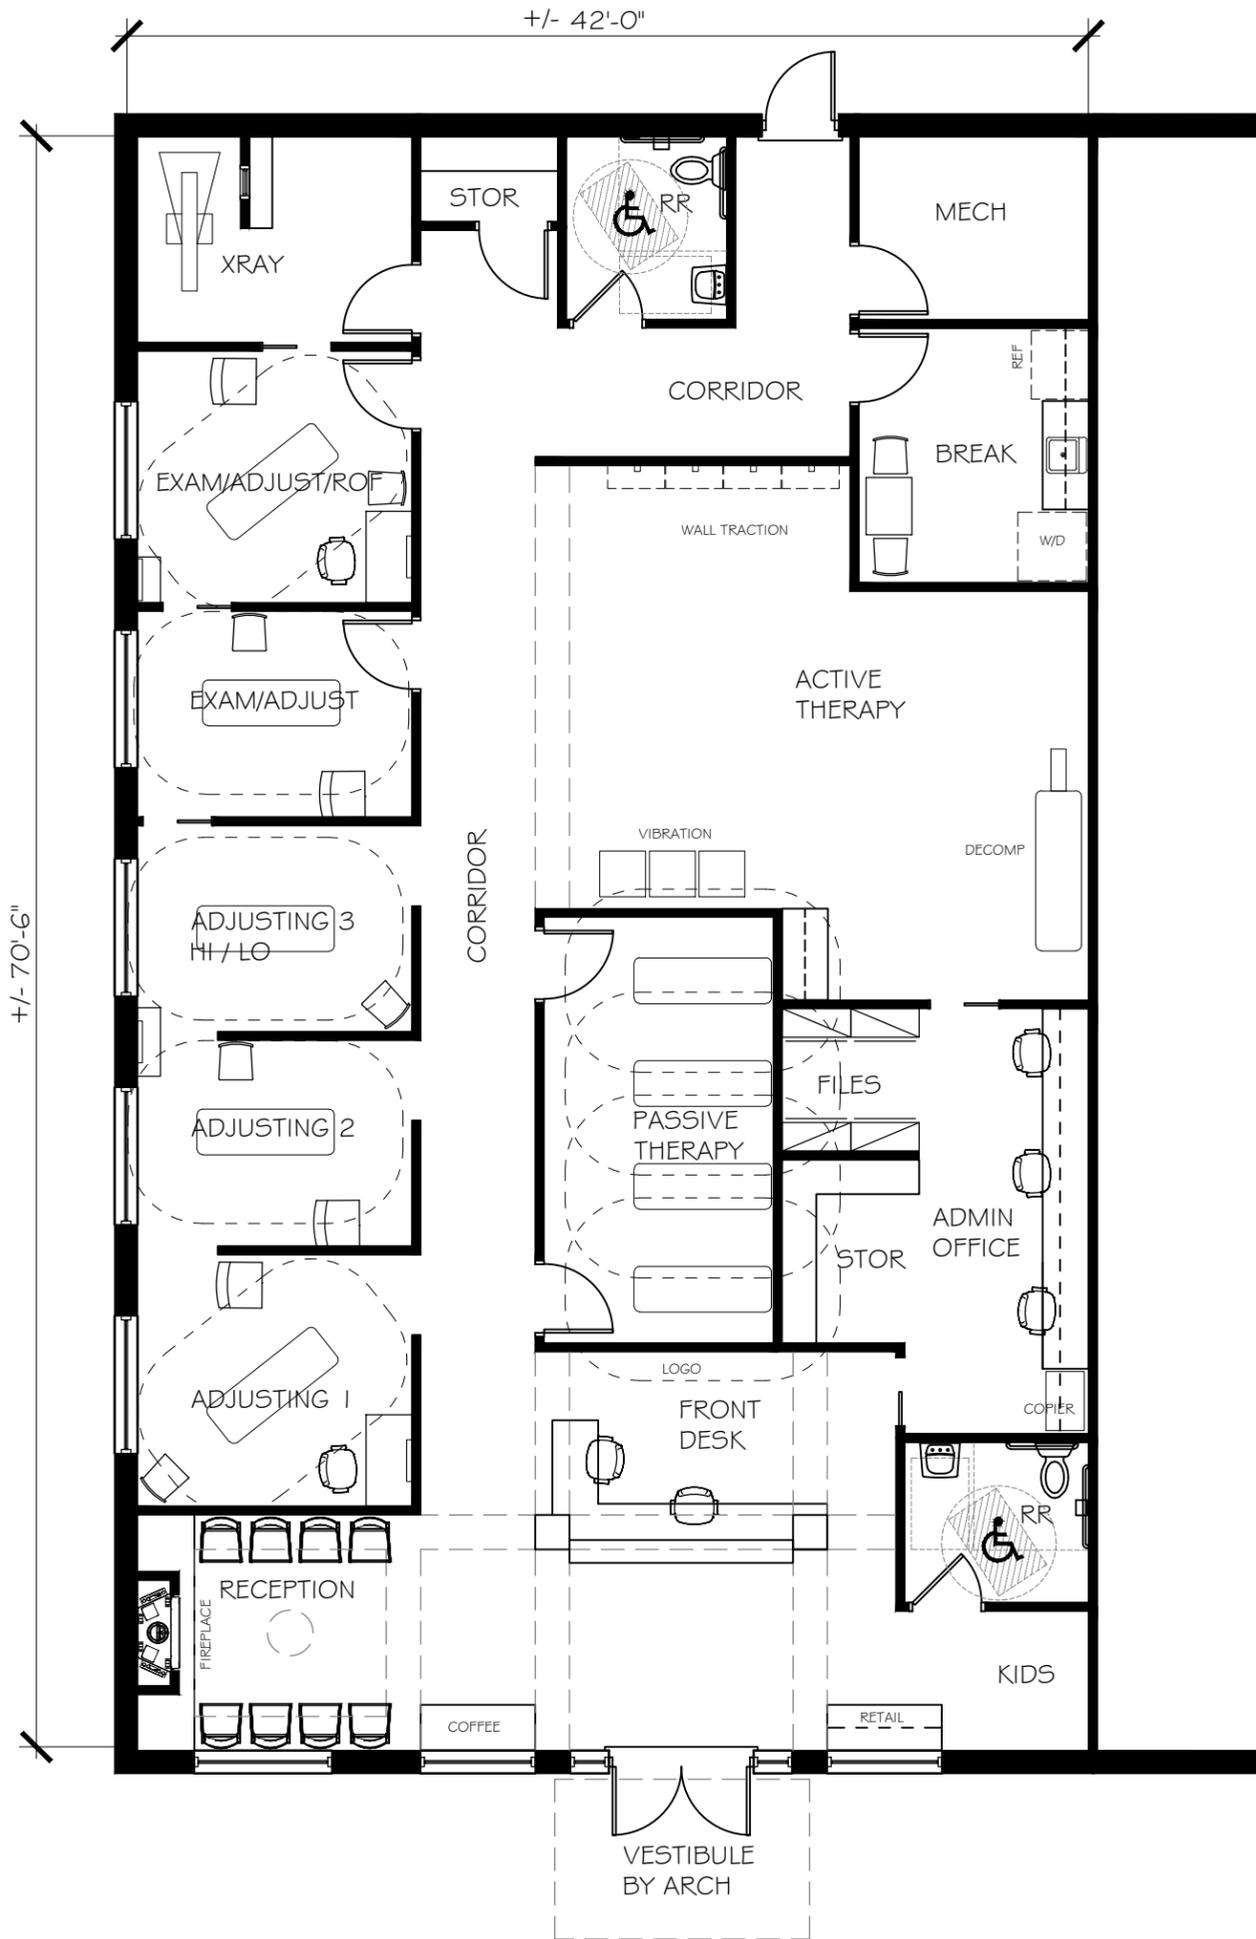


2916 INTERIOR NET SQUARE FEET

REVISIONS			
NO.	BY	DATE	DESCRIPTION

SCALE
1/8" = 1'-0"
DRAWN BY
KK

PROJECT NO.
EXAMPLE
DATE
2015

SHEET NO.
EX48

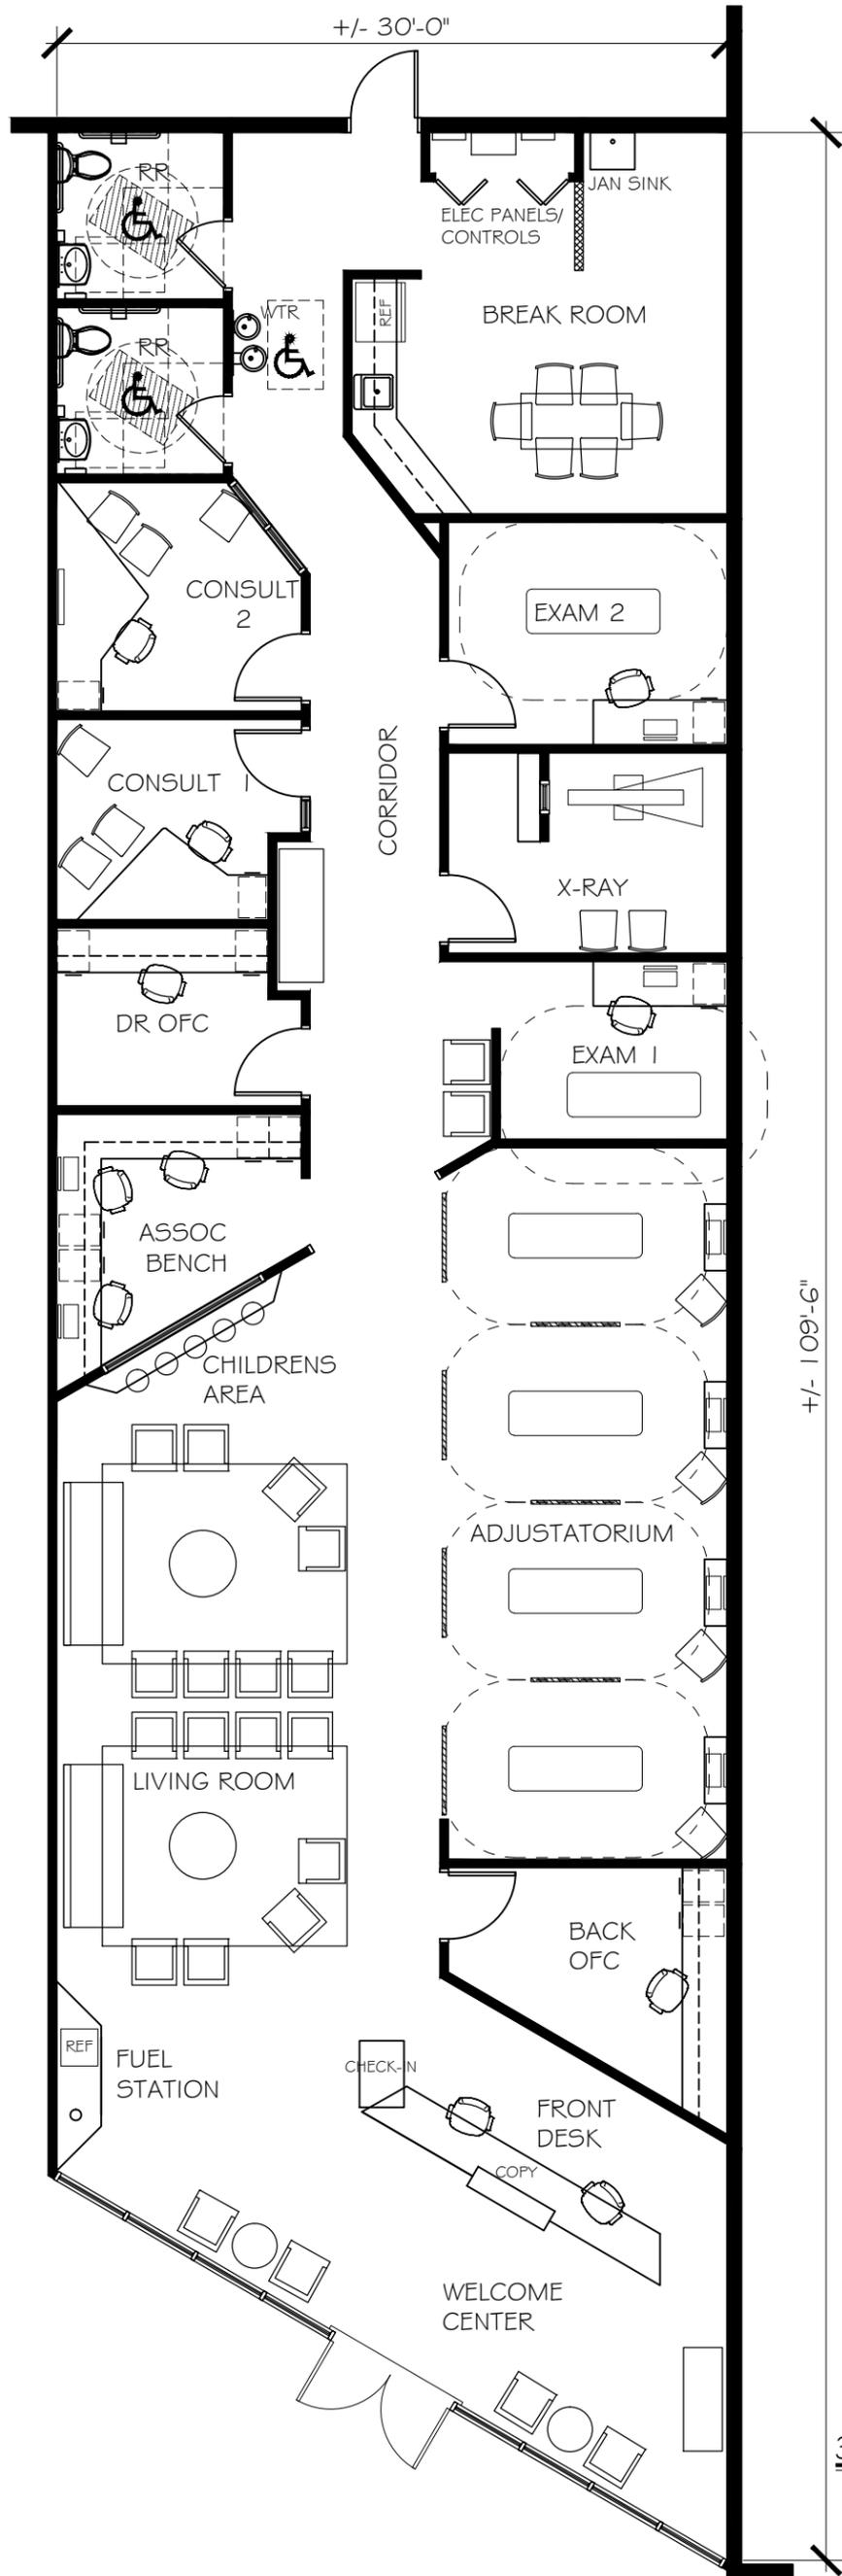

3026 INTERIOR NET SQUARE FEET


REVISIONS			
NO.	BY	DATE	DESCRIPTION

SCALE 1/8" = 1'-0"
DRAWN BY KK

PROJECT NO. EXAMPLE
DATE 2017



FIRST FLOOR

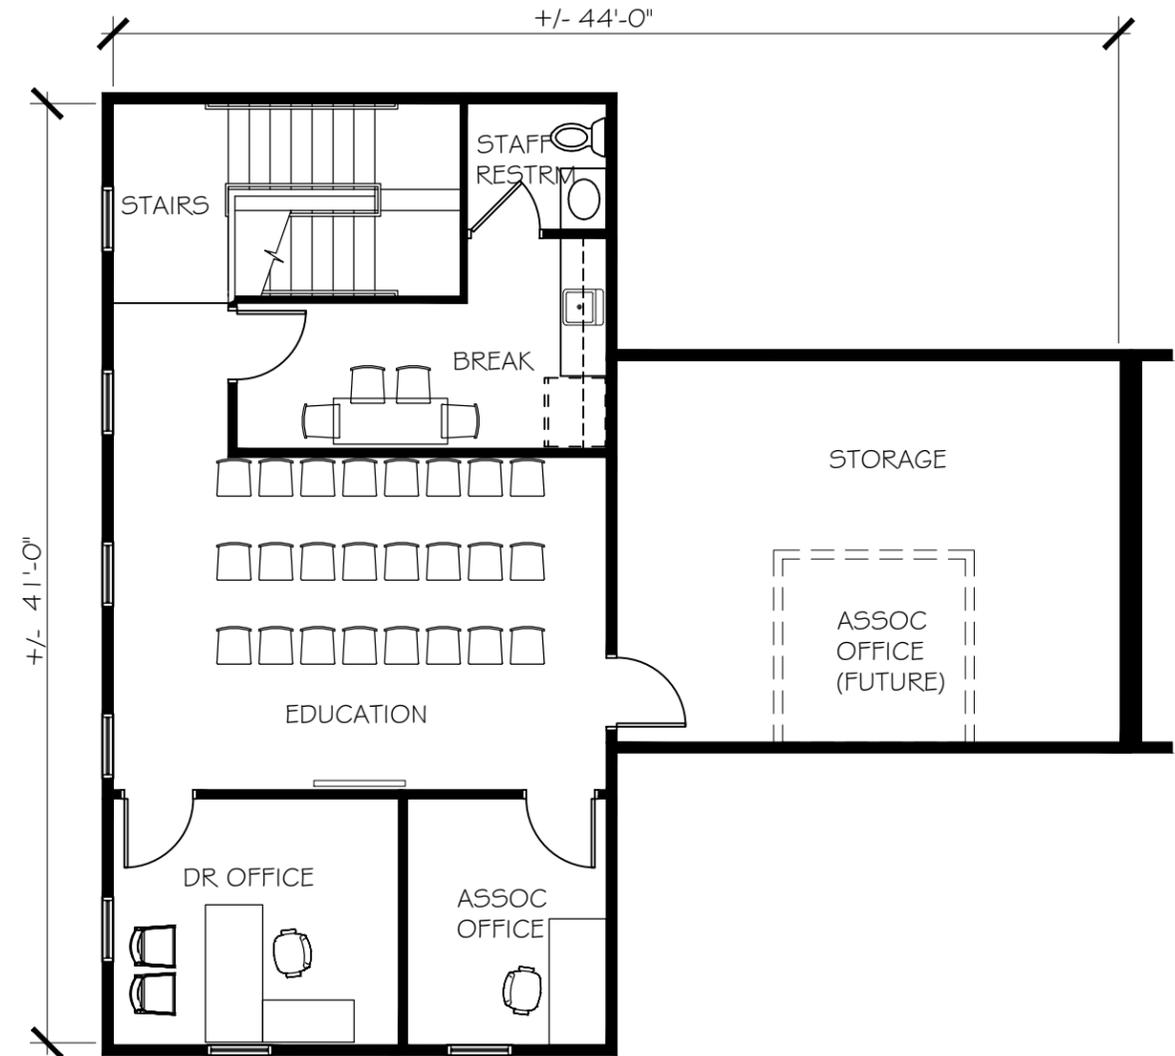

SECOND FLOOR

3028 INTERIOR NET SQUARE FEET

SHEET NO.
EX53

PROJECT NO.
EXAMPLE

SCALE
1/8" = 1'-0"

NO.	BY	DATE	DESCRIPTION

THIS DRAWING IS THE PROPERTY OF CROSSFIELDS, INC. NO PART OF THIS DRAWING IN WHOLE OR IN PART IS TO BE REPRODUCED OR TRANSMITTED IN ANY FORM OR BY ANY MEANS, ELECTRONIC OR MECHANICAL, WITHOUT WRITTEN AUTHORIZATION.

CHIROPRACTIC OFFICE
FLOOR PLAN EXAMPLE

3245 S. UNIVERSITY PARKWAY, SUITE 200
KANSAS CITY, MISSOURI 64111
PH: 816.234.1234
WWW.CHIROPRACTICOFFICEDSIGN.COM

CROSSFIELDS
CHIROPRACTIC OFFICE DESIGN

SCHEMATIC DRAWING




3035 INTERIOR NET SQUARE FEET

REVISIONS			
NO.	BY	DATE	DESCRIPTION

SCALE 1/8" = 1'-0"
DRAWN BY CMB

PROJECT NO. EXAMPLE
DATE 2017

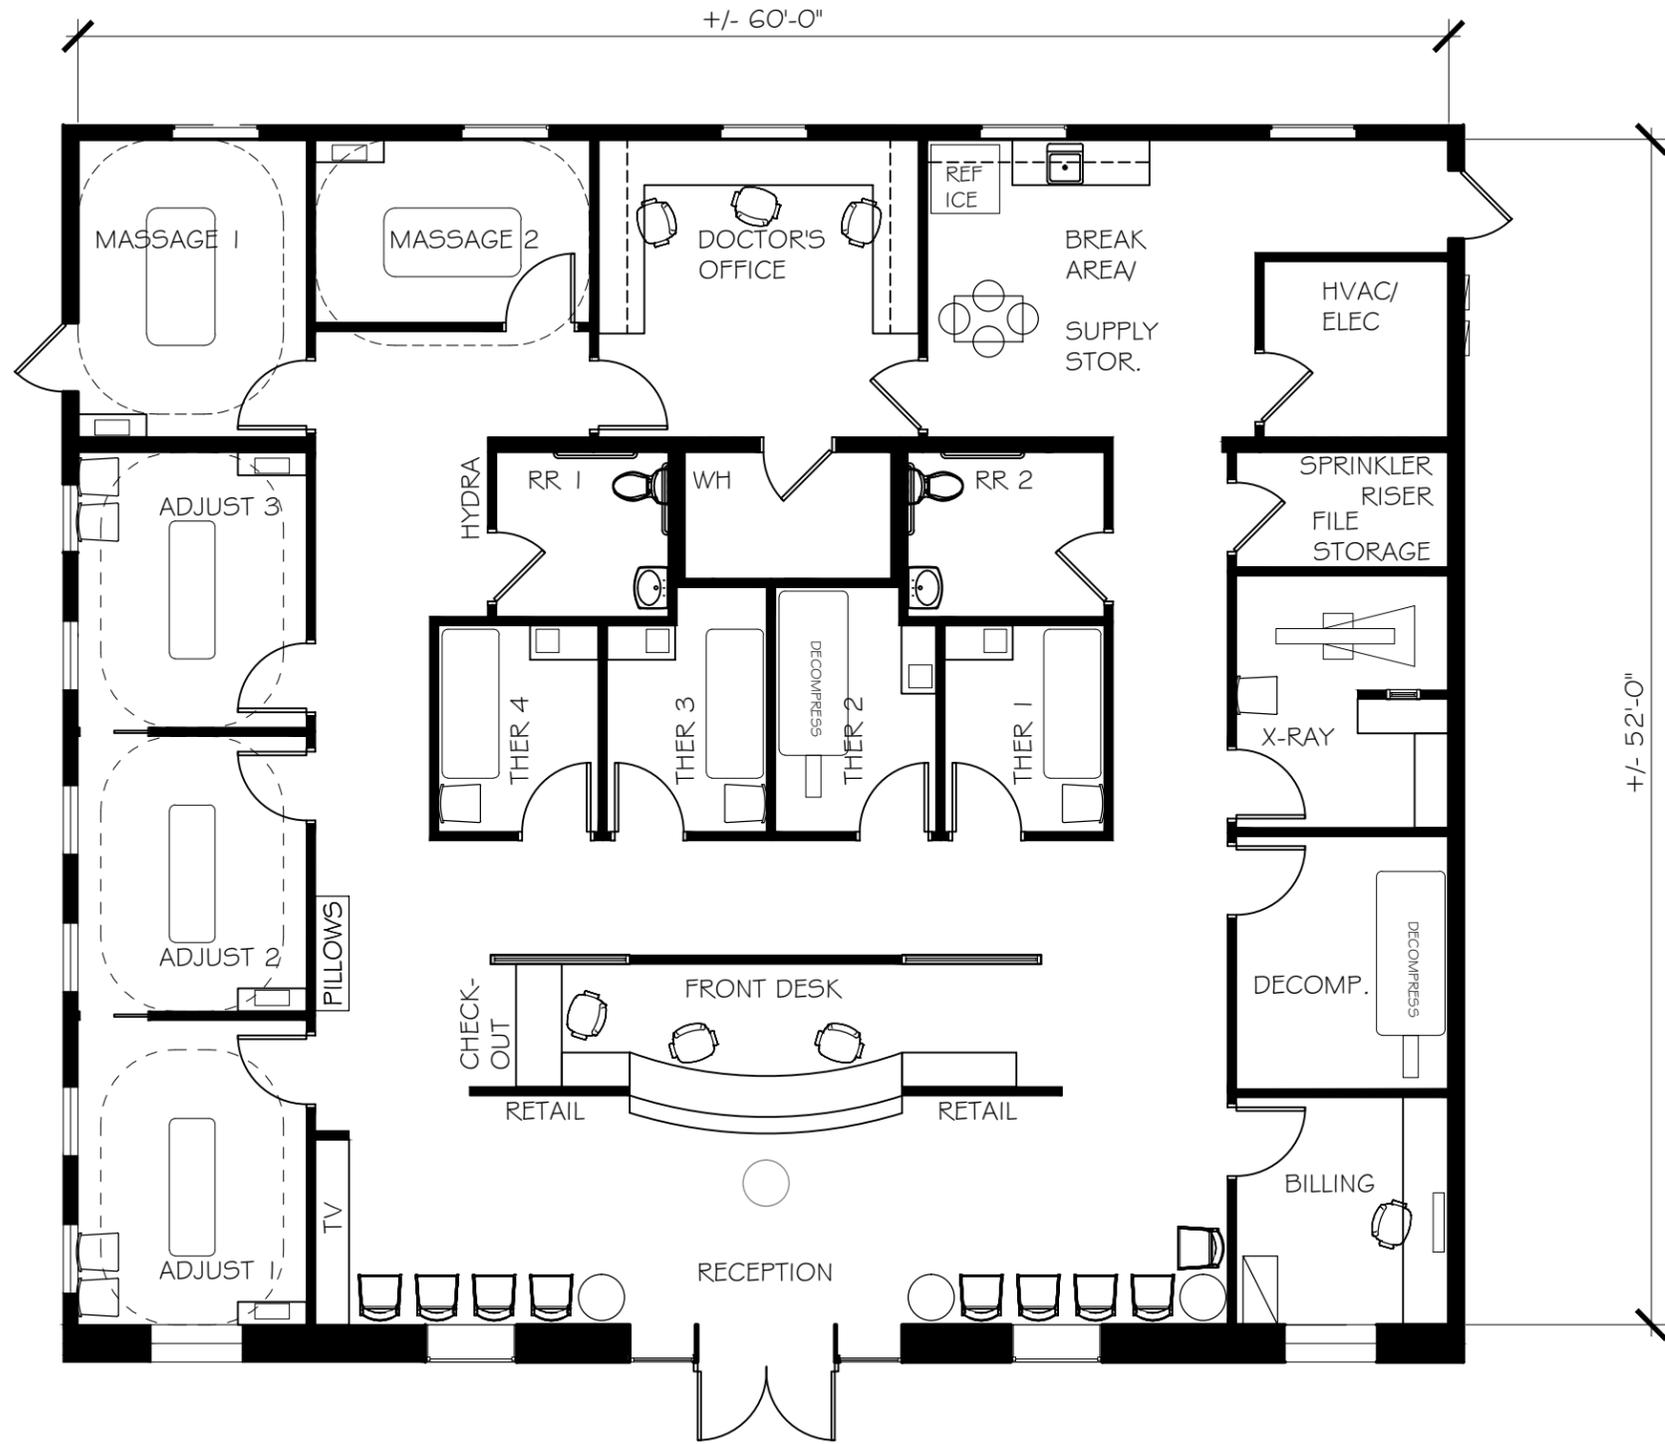

3103 INTERIOR NET SQUARE FEET

CROSSFIELDS
CHIROPRACTIC OFFICE DESIGN


3265 Summer Park Lane
 Kansas, Georgia 30145
 ChiropactOfficeDesign.com

CHIROPRACTIC OFFICE
 FLOOR PLAN EXAMPLE

THIS DRAWING IS THE PROPERTY
 OF CROSSFIELDS, INC. THIS
 DRAWING OR ANY PART OF IT IS
 PROHIBITED WITHOUT WRITTEN
 AUTHORIZATION.

REVISIONS	
NO.	DESCRIPTION

SCALE	PROJECT NO.	SHEET NO.
1/8" = 1'-0"	EXAMPLE	EX117
DRAWN BY	DATE	
CMB	2017	

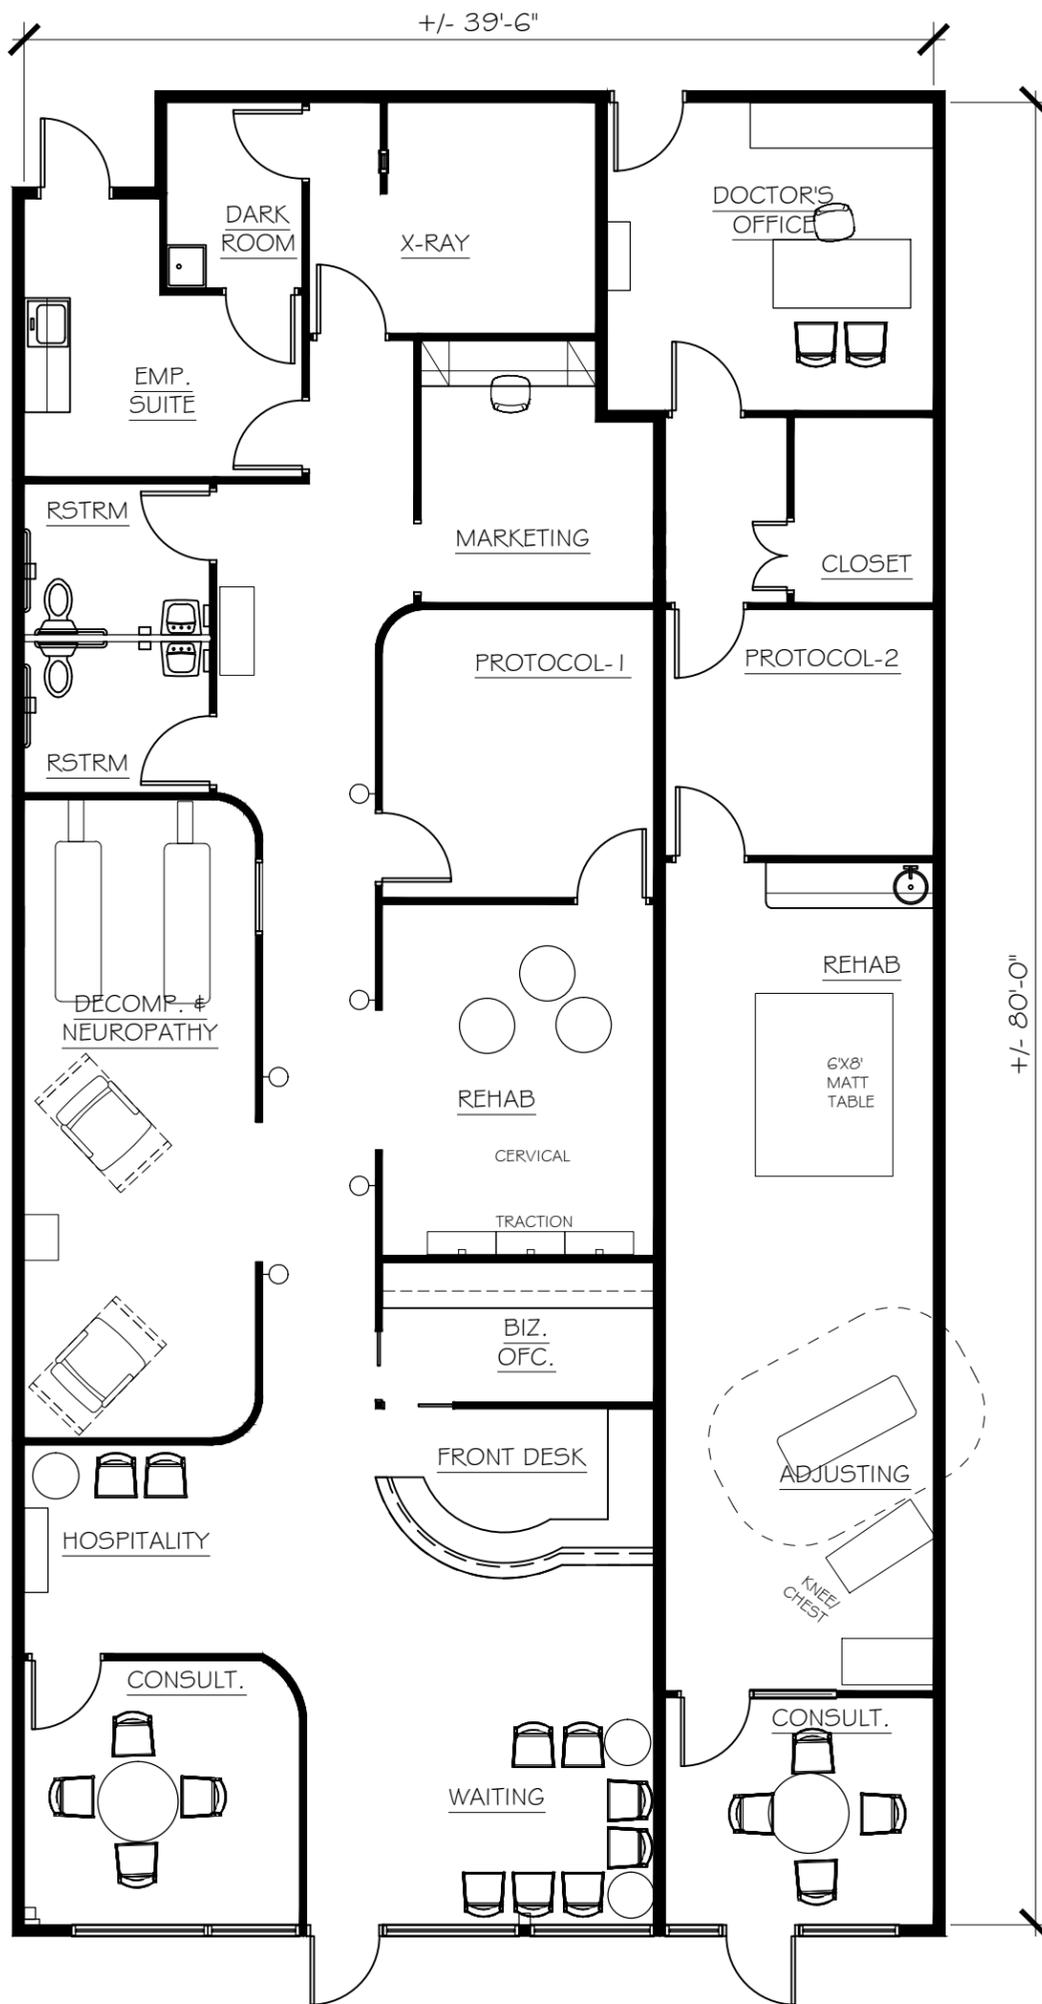


3139 INTERIOR NET SQUARE FEET

REVISIONS			
NO.	BY	DATE	DESCRIPTION

SCALE
1/8" = 1'-0"
DRAWN BY
CMB


PROJECT NO.
EXAMPLE
DATE
2017

SHEET NO.
EX122

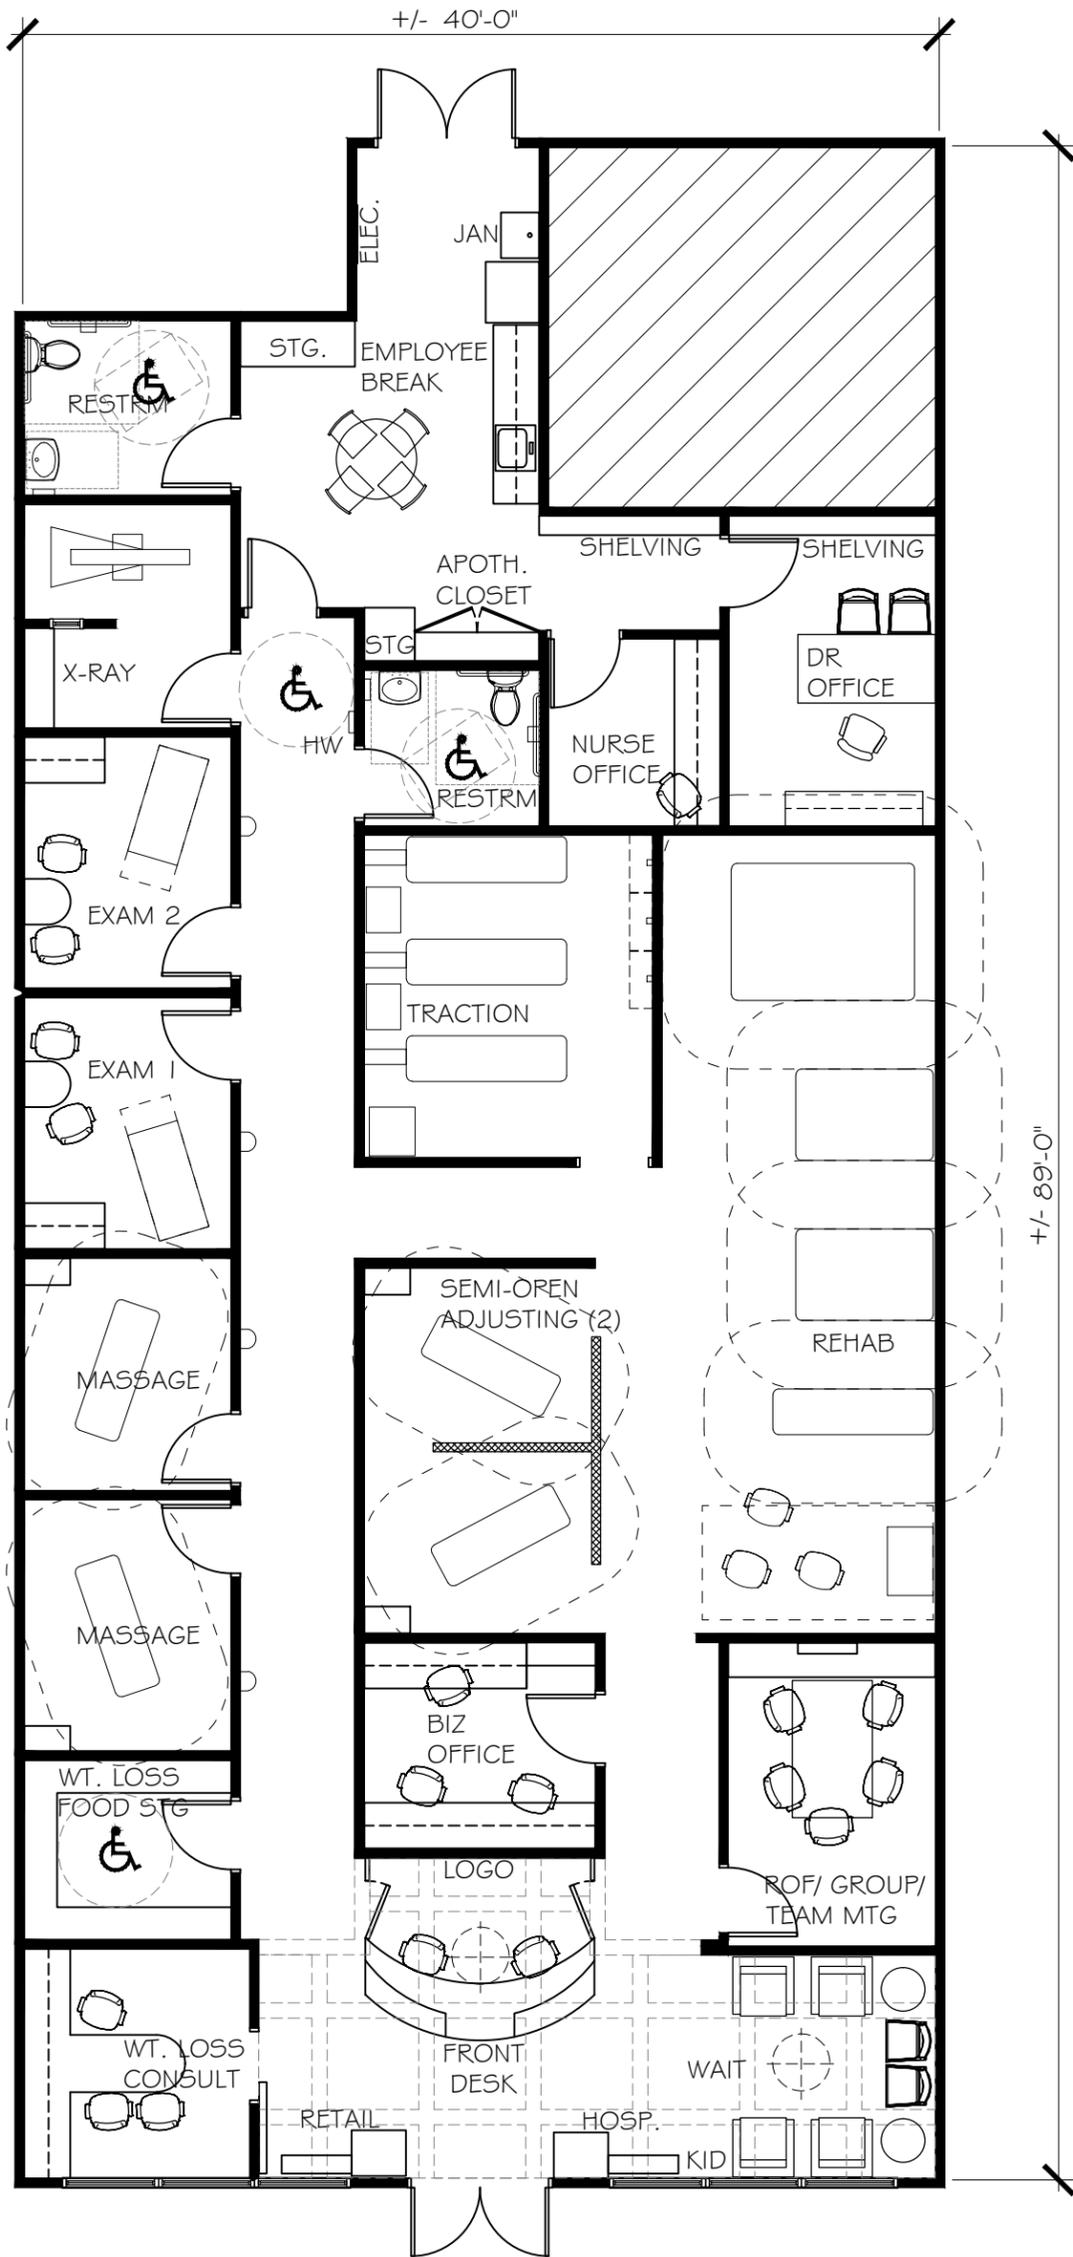

3142 INTERIOR NET SQUARE FEET

REVISIONS			
NO.	BY	DATE	DESCRIPTION

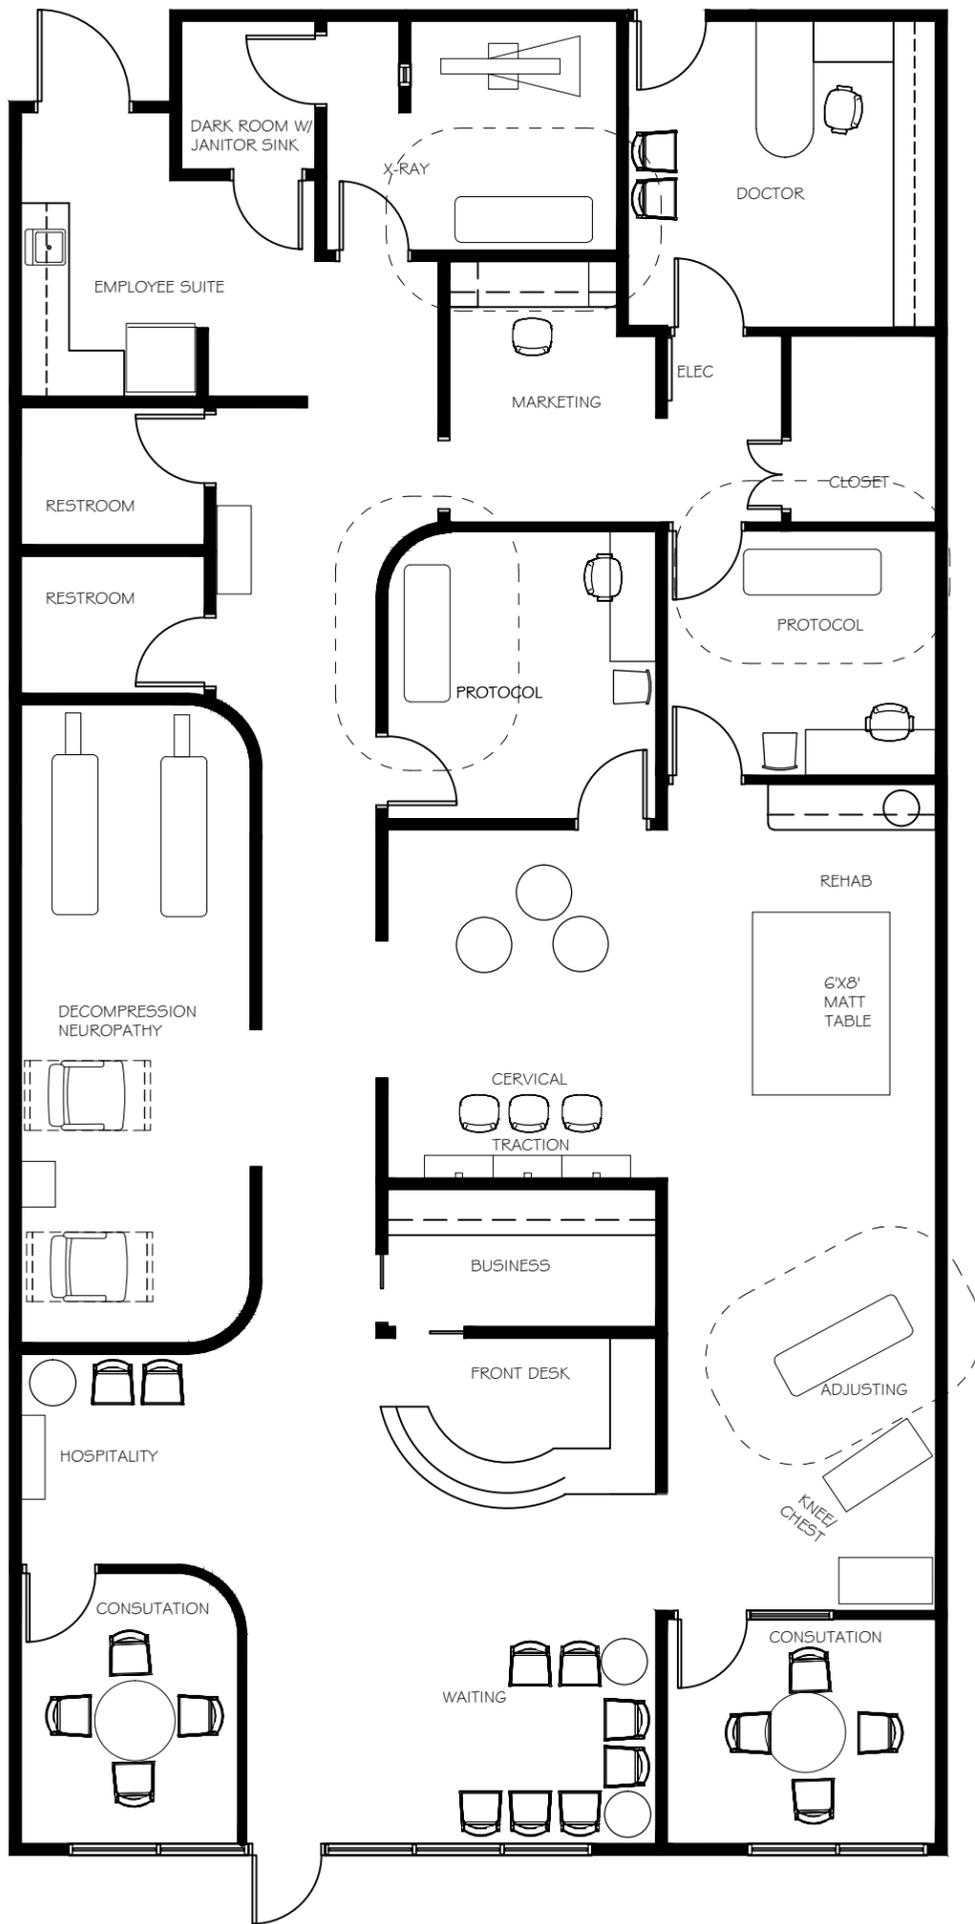


3155 INTERIOR NET SQUARE FEET

REVISIONS			
NO.	BY	DATE	DESCRIPTION

SCALE
1/8" = 1'-0"
DRAWN BY
CMB

PROJECT NO.
EXAMPLE
DATE
2016

SHEET NO.
EX74

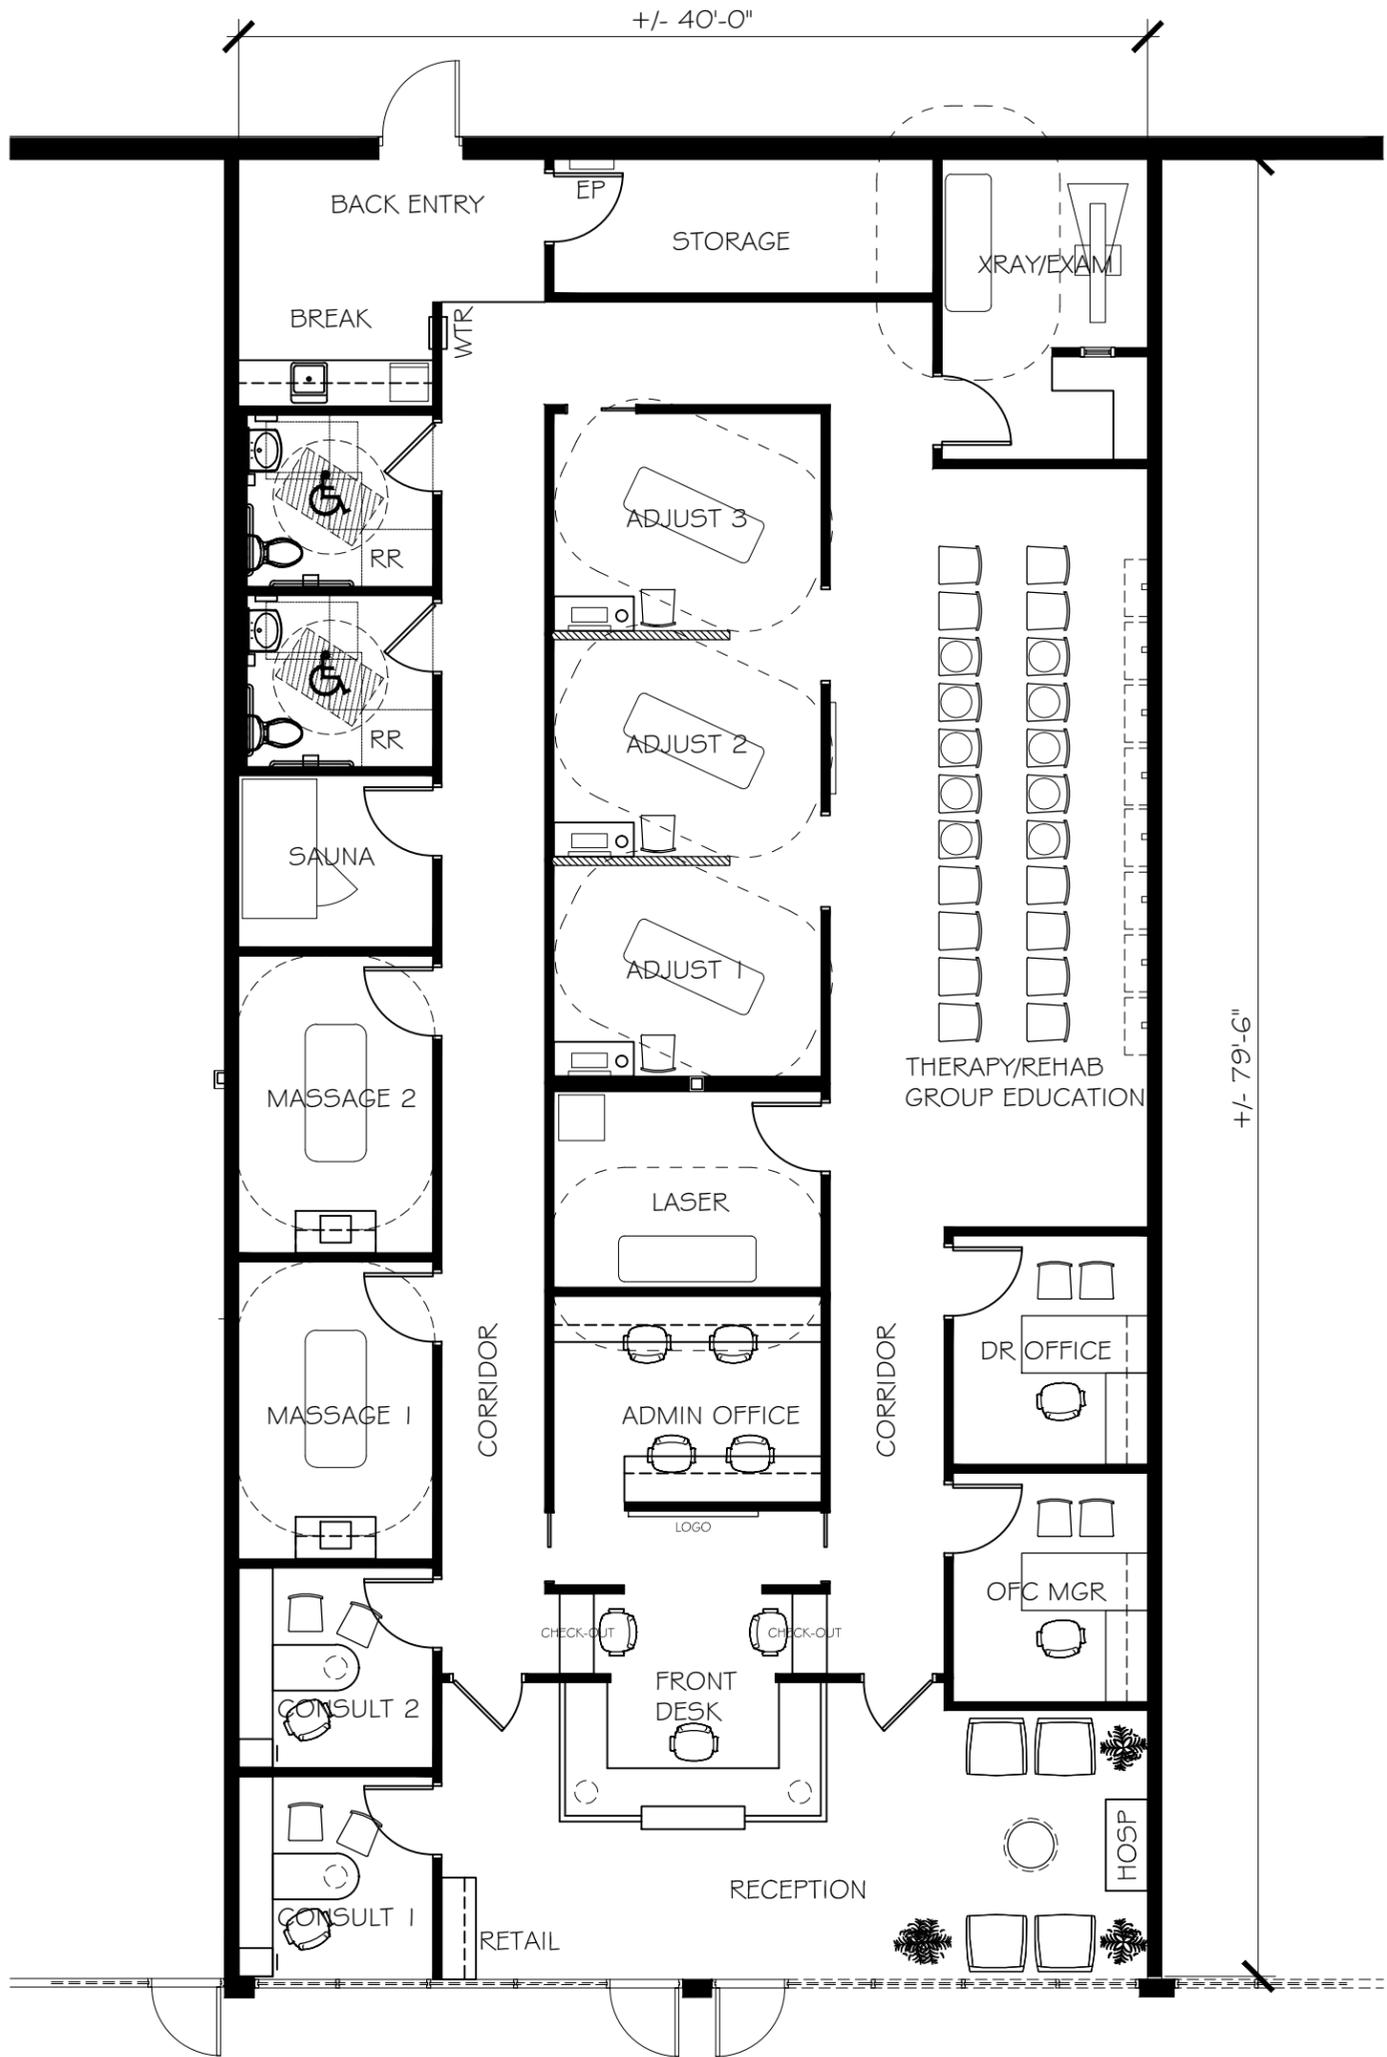

+/- 40'-0"


+/- 79'-6"

3160 INTERIOR NET SQUARE FEET

REVISIONS			
NO.	BY	DATE	DESCRIPTION

SCALE 1/8" = 1'-0"
DRAWN BY KK


PROJECT NO. EXAMPLE
DATE 2017

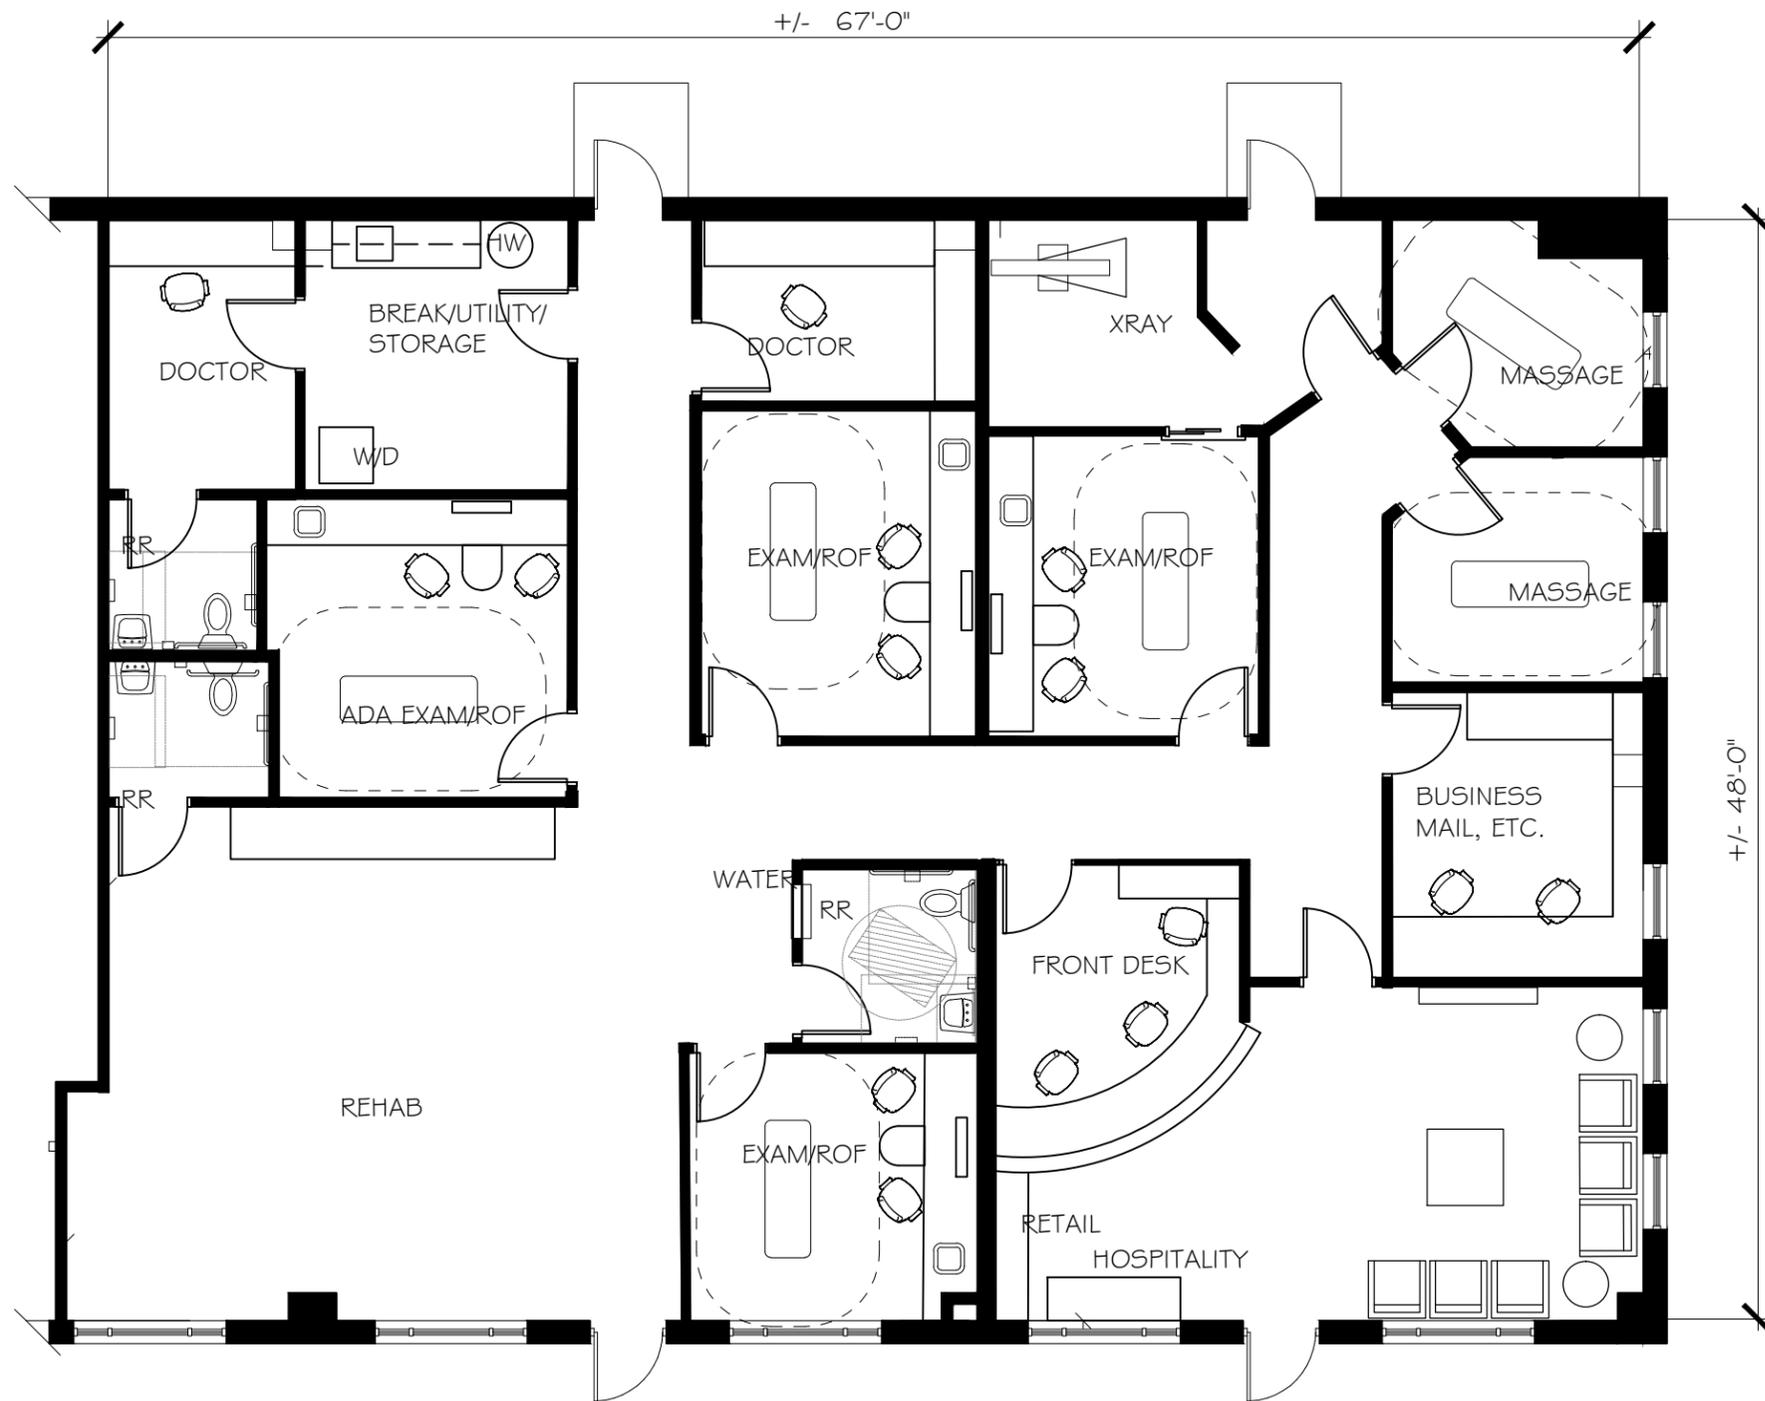

3230 INTERIOR NET SQUARE FEET

REVISIONS	
NO.	DESCRIPTION

SCALE	1/8" = 1'-0"
DRAWN BY	CMB

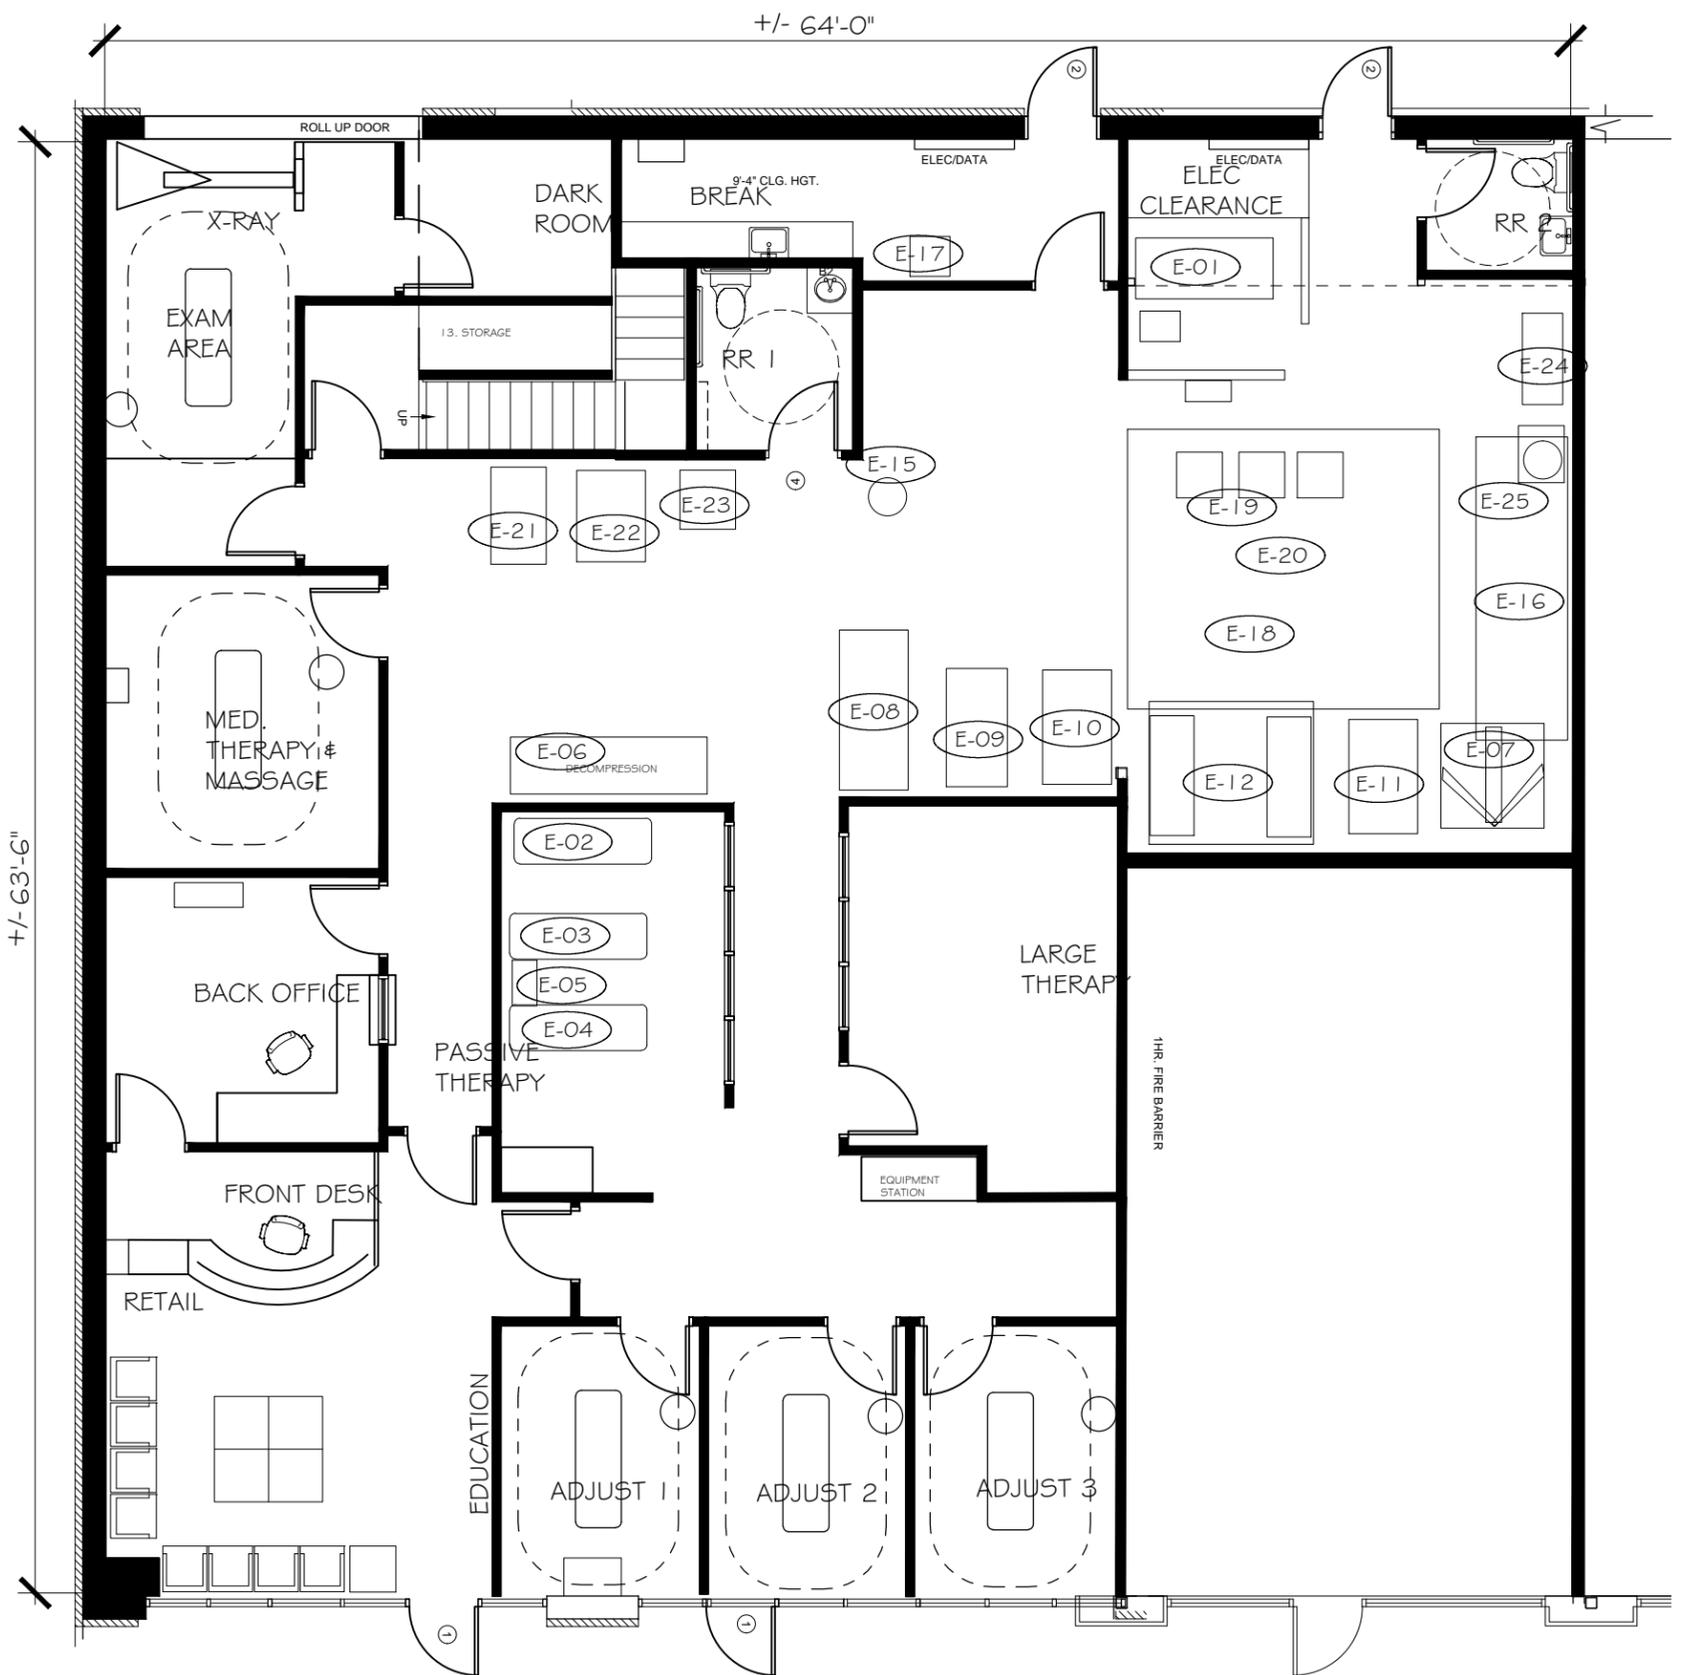


3246 INTERIOR NET SQUARE FEET

REVISIONS			
NO.	BY	DATE	DESCRIPTION

SCALE
1/8" = 1'-0"
DRAWN BY
CMB

PROJECT NO.
EXAMPLE
DATE
2015

SHEET NO.
EX 10

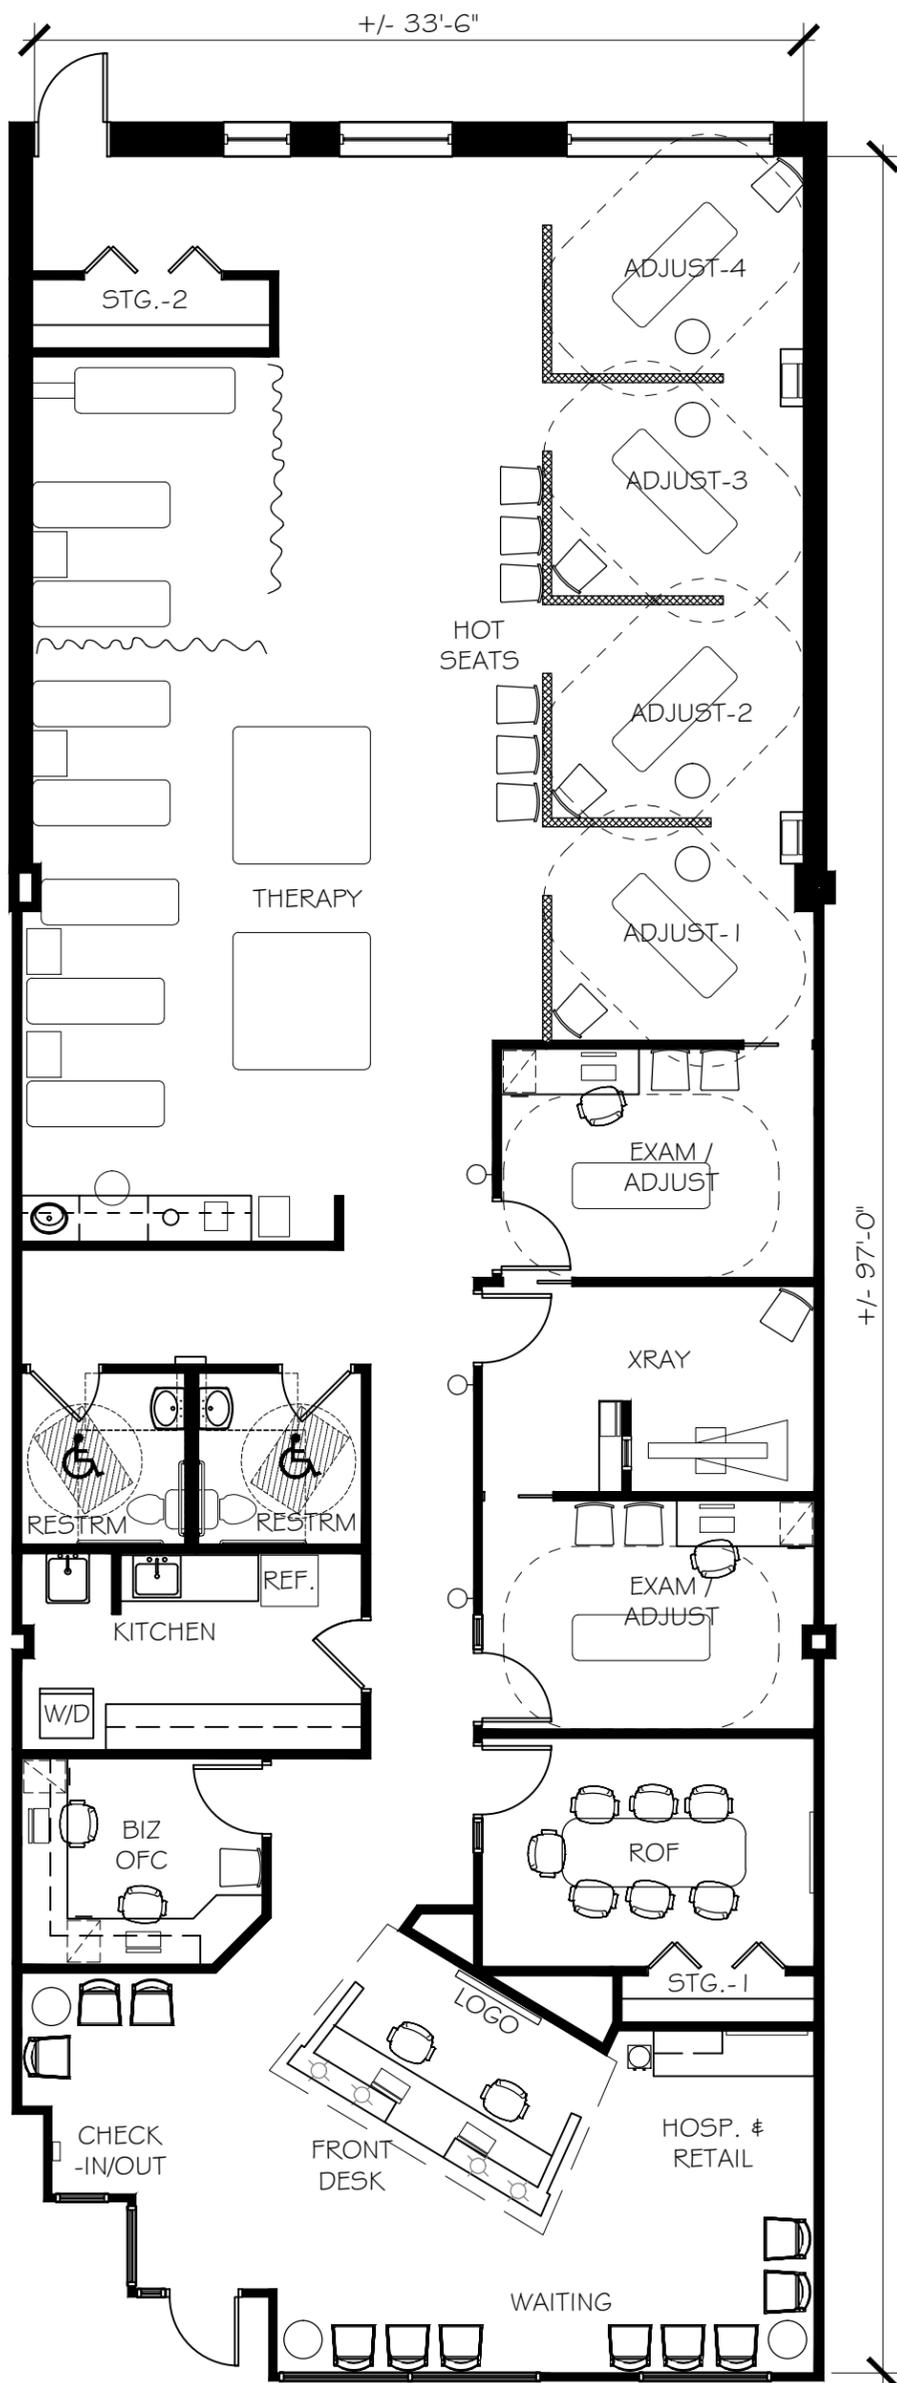


3255 INTERIOR NET SQUARE FEET

REVISIONS			
NO.	BY	DATE	DESCRIPTION

SCALE 1/8" = 1'-0"
DRAWN BY KK

PROJECT NO. EXAMPLE
DATE 2017

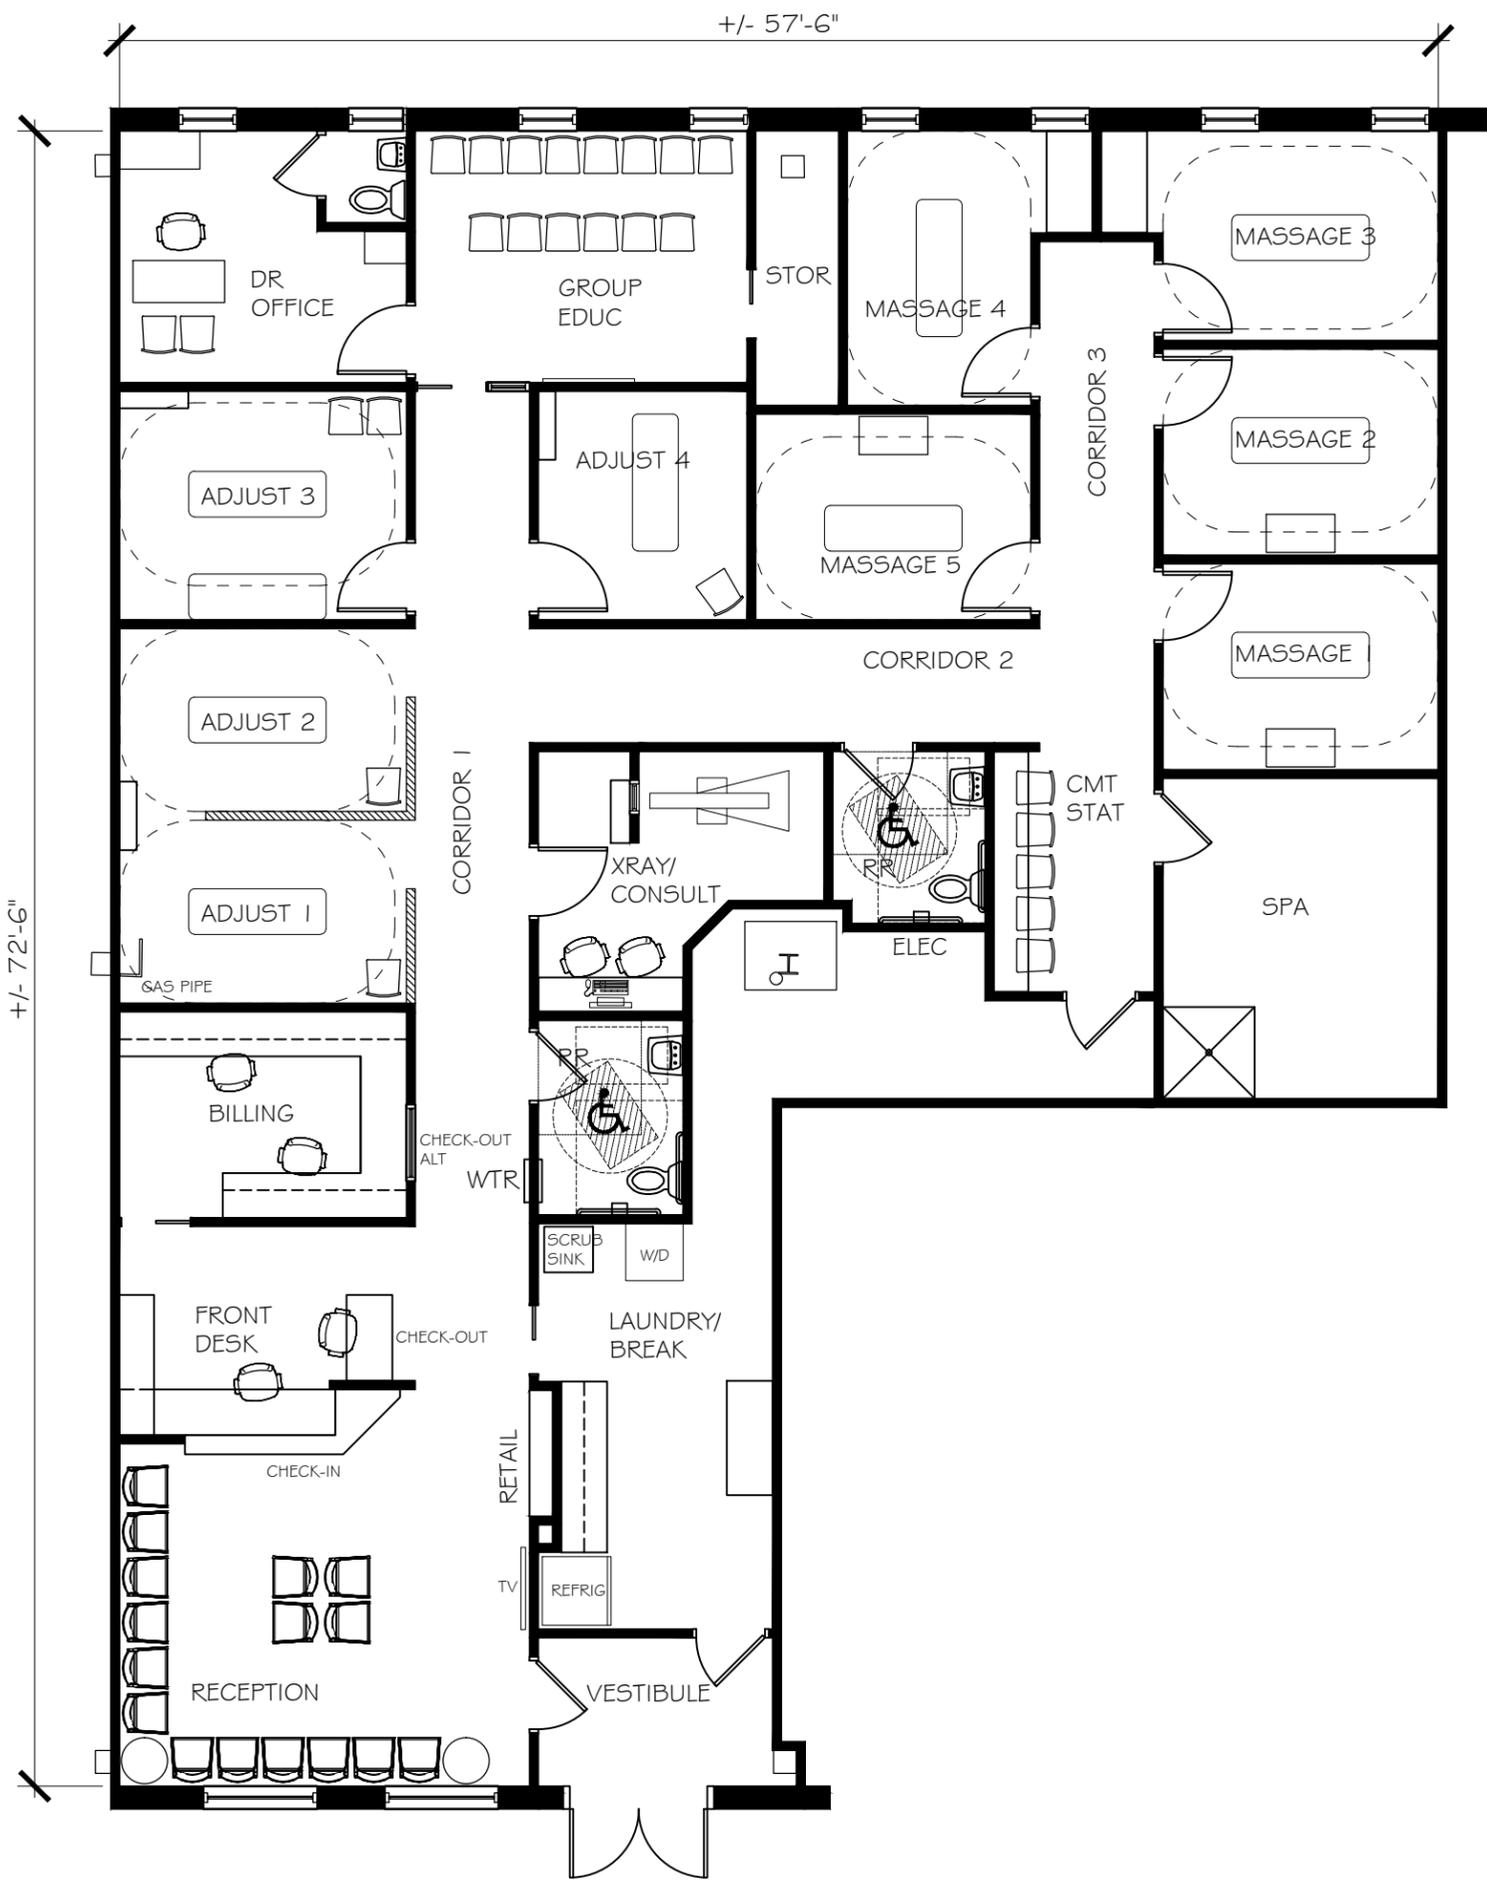


3295 INTERIOR NET SQUARE FEET

REVISIONS			
NO.	BY	DATE	DESCRIPTION

SCALE 1/8" = 1'-0"
DRAWN BY KK

PROJECT NO. EXAMPLE
DATE 2016

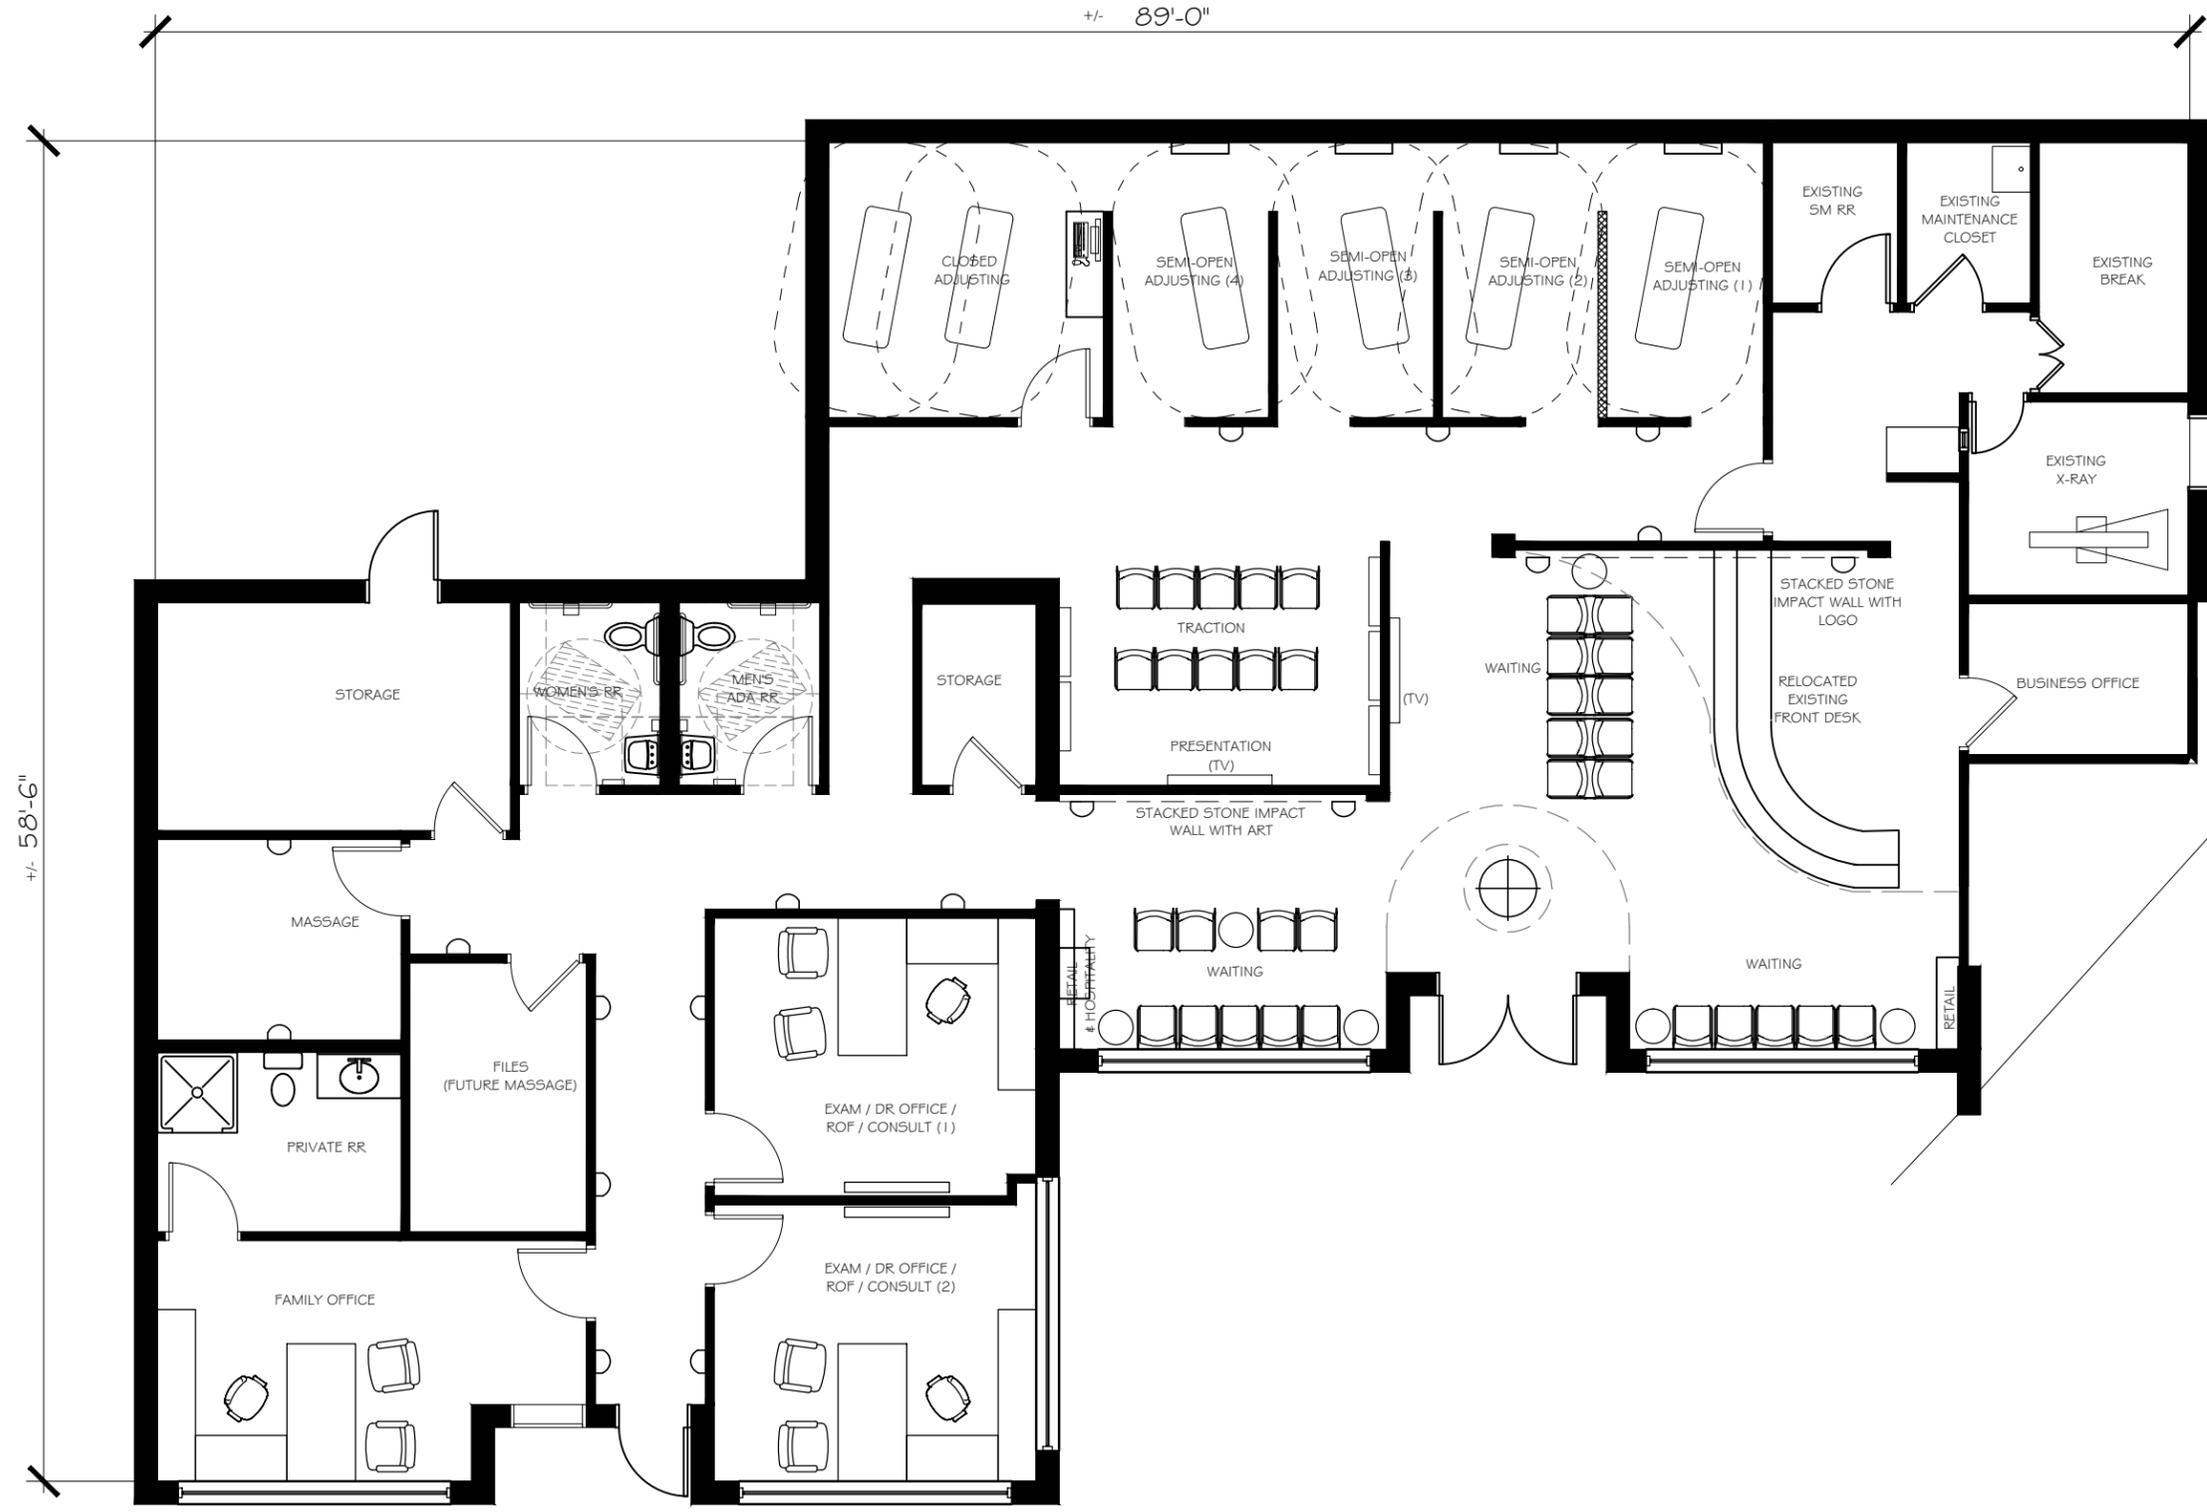

3425 INTERIOR NET SQUARE FEET

SHEET NO. EX32

PROJECT NO. EXAMPLE
DATE 2015

SCALE 1/8" = 1'-0"
DRAWN BY TA

REVISIONS	NO.	BY	DATE	DESCRIPTION

THIS DRAWING IS THE PROPERTY OF CROSSFIELDS, INC. REPRODUCTION OR COPYING OF THIS DRAWING IN WHOLE OR IN PART IS PROHIBITED WITHOUT WRITTEN AUTHORIZATION.

CHIROPRACTIC OFFICE
FLOOR PLAN EXAMPLE

3265 Southeast Plaza
Kalamazoo, Michigan 49001
Phone: 734.425.9030
Fax: 734.425.9031
www.ChiropracticOfficeDesign.com

CROSSFIELDS
CHIROPRACTIC OFFICE DESIGN

SCHEMATIC DRAWING



3521 INTERIOR NET SQUARE FEET

CROSSFIELDS
CHIROPRACTIC OFFICE DESIGN


3265 S. ...
K...
7/10/2017
ChiropracticOfficeDesign.com

CHIROPRACTIC OFFICE
FLOOR PLAN EXAMPLE

THIS DRAWING IS THE PROPERTY
OF CROSSFIELDS, INC.
REPRODUCTION OR COPYING OF THIS
DRAWING WITHOUT WRITTEN
AUTHORIZATION.

REVISIONS	
NO.	DESCRIPTION

SCALE	PROJECT NO.	SHEET NO.
1/8" = 1'-0"	EXAMPLE	EX119
DRAWN BY	DATE	
KO	2017	

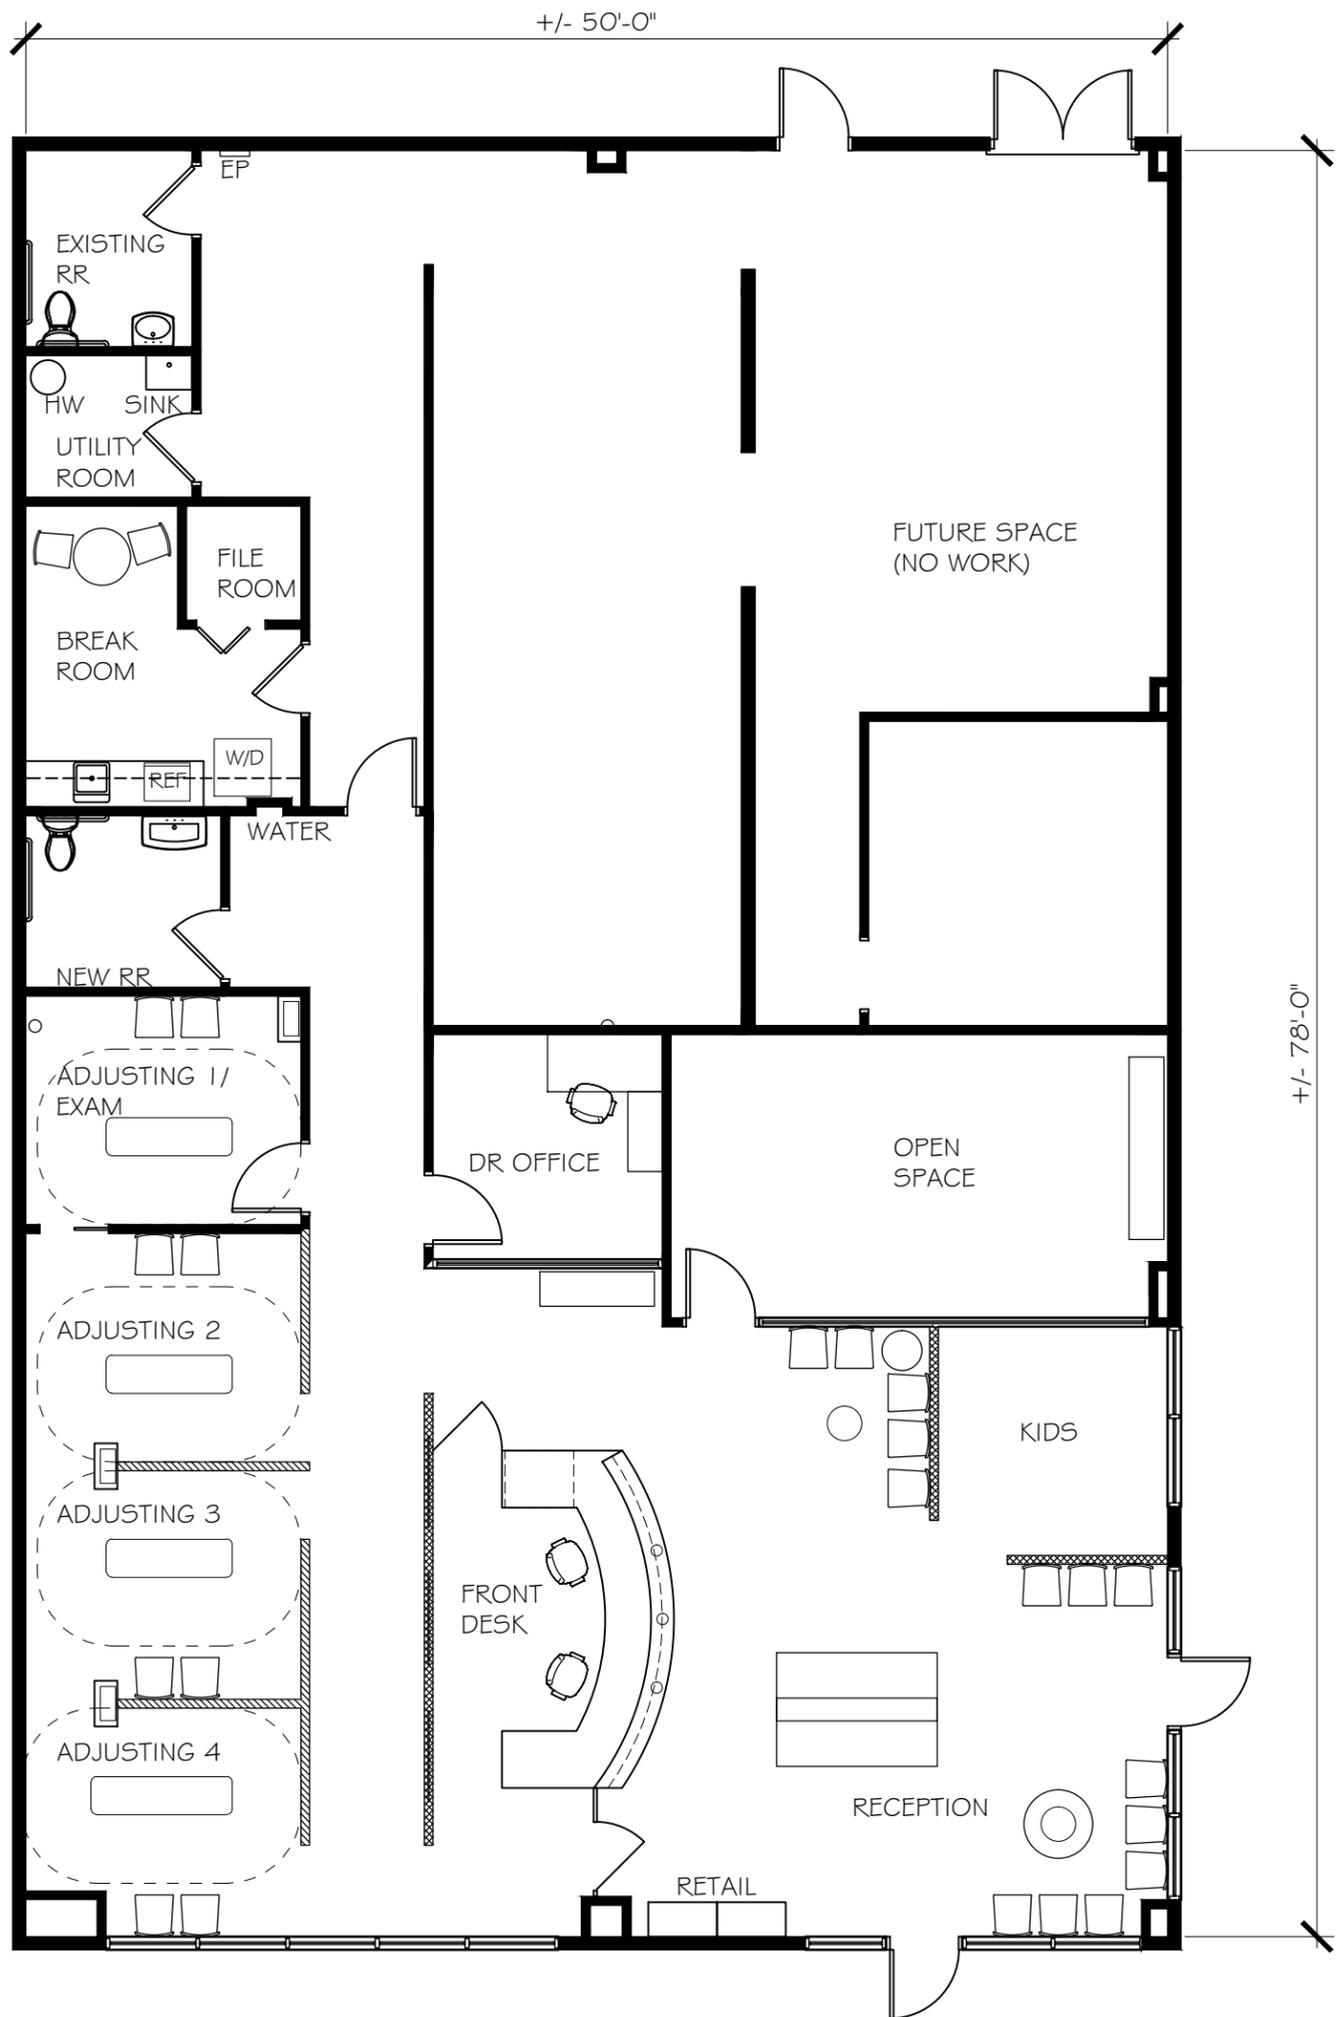

3877 INTERIOR NET SQUARE FEET

REVISIONS			
NO.	BY	DATE	DESCRIPTION


SCALE
1/8" = 1'-0"
DRAWN BY
CMB

PROJECT NO.
EXAMPLE
DATE
2017

SHEET NO.
EX 120

+/- 53'-0"

+/- 87'-0"

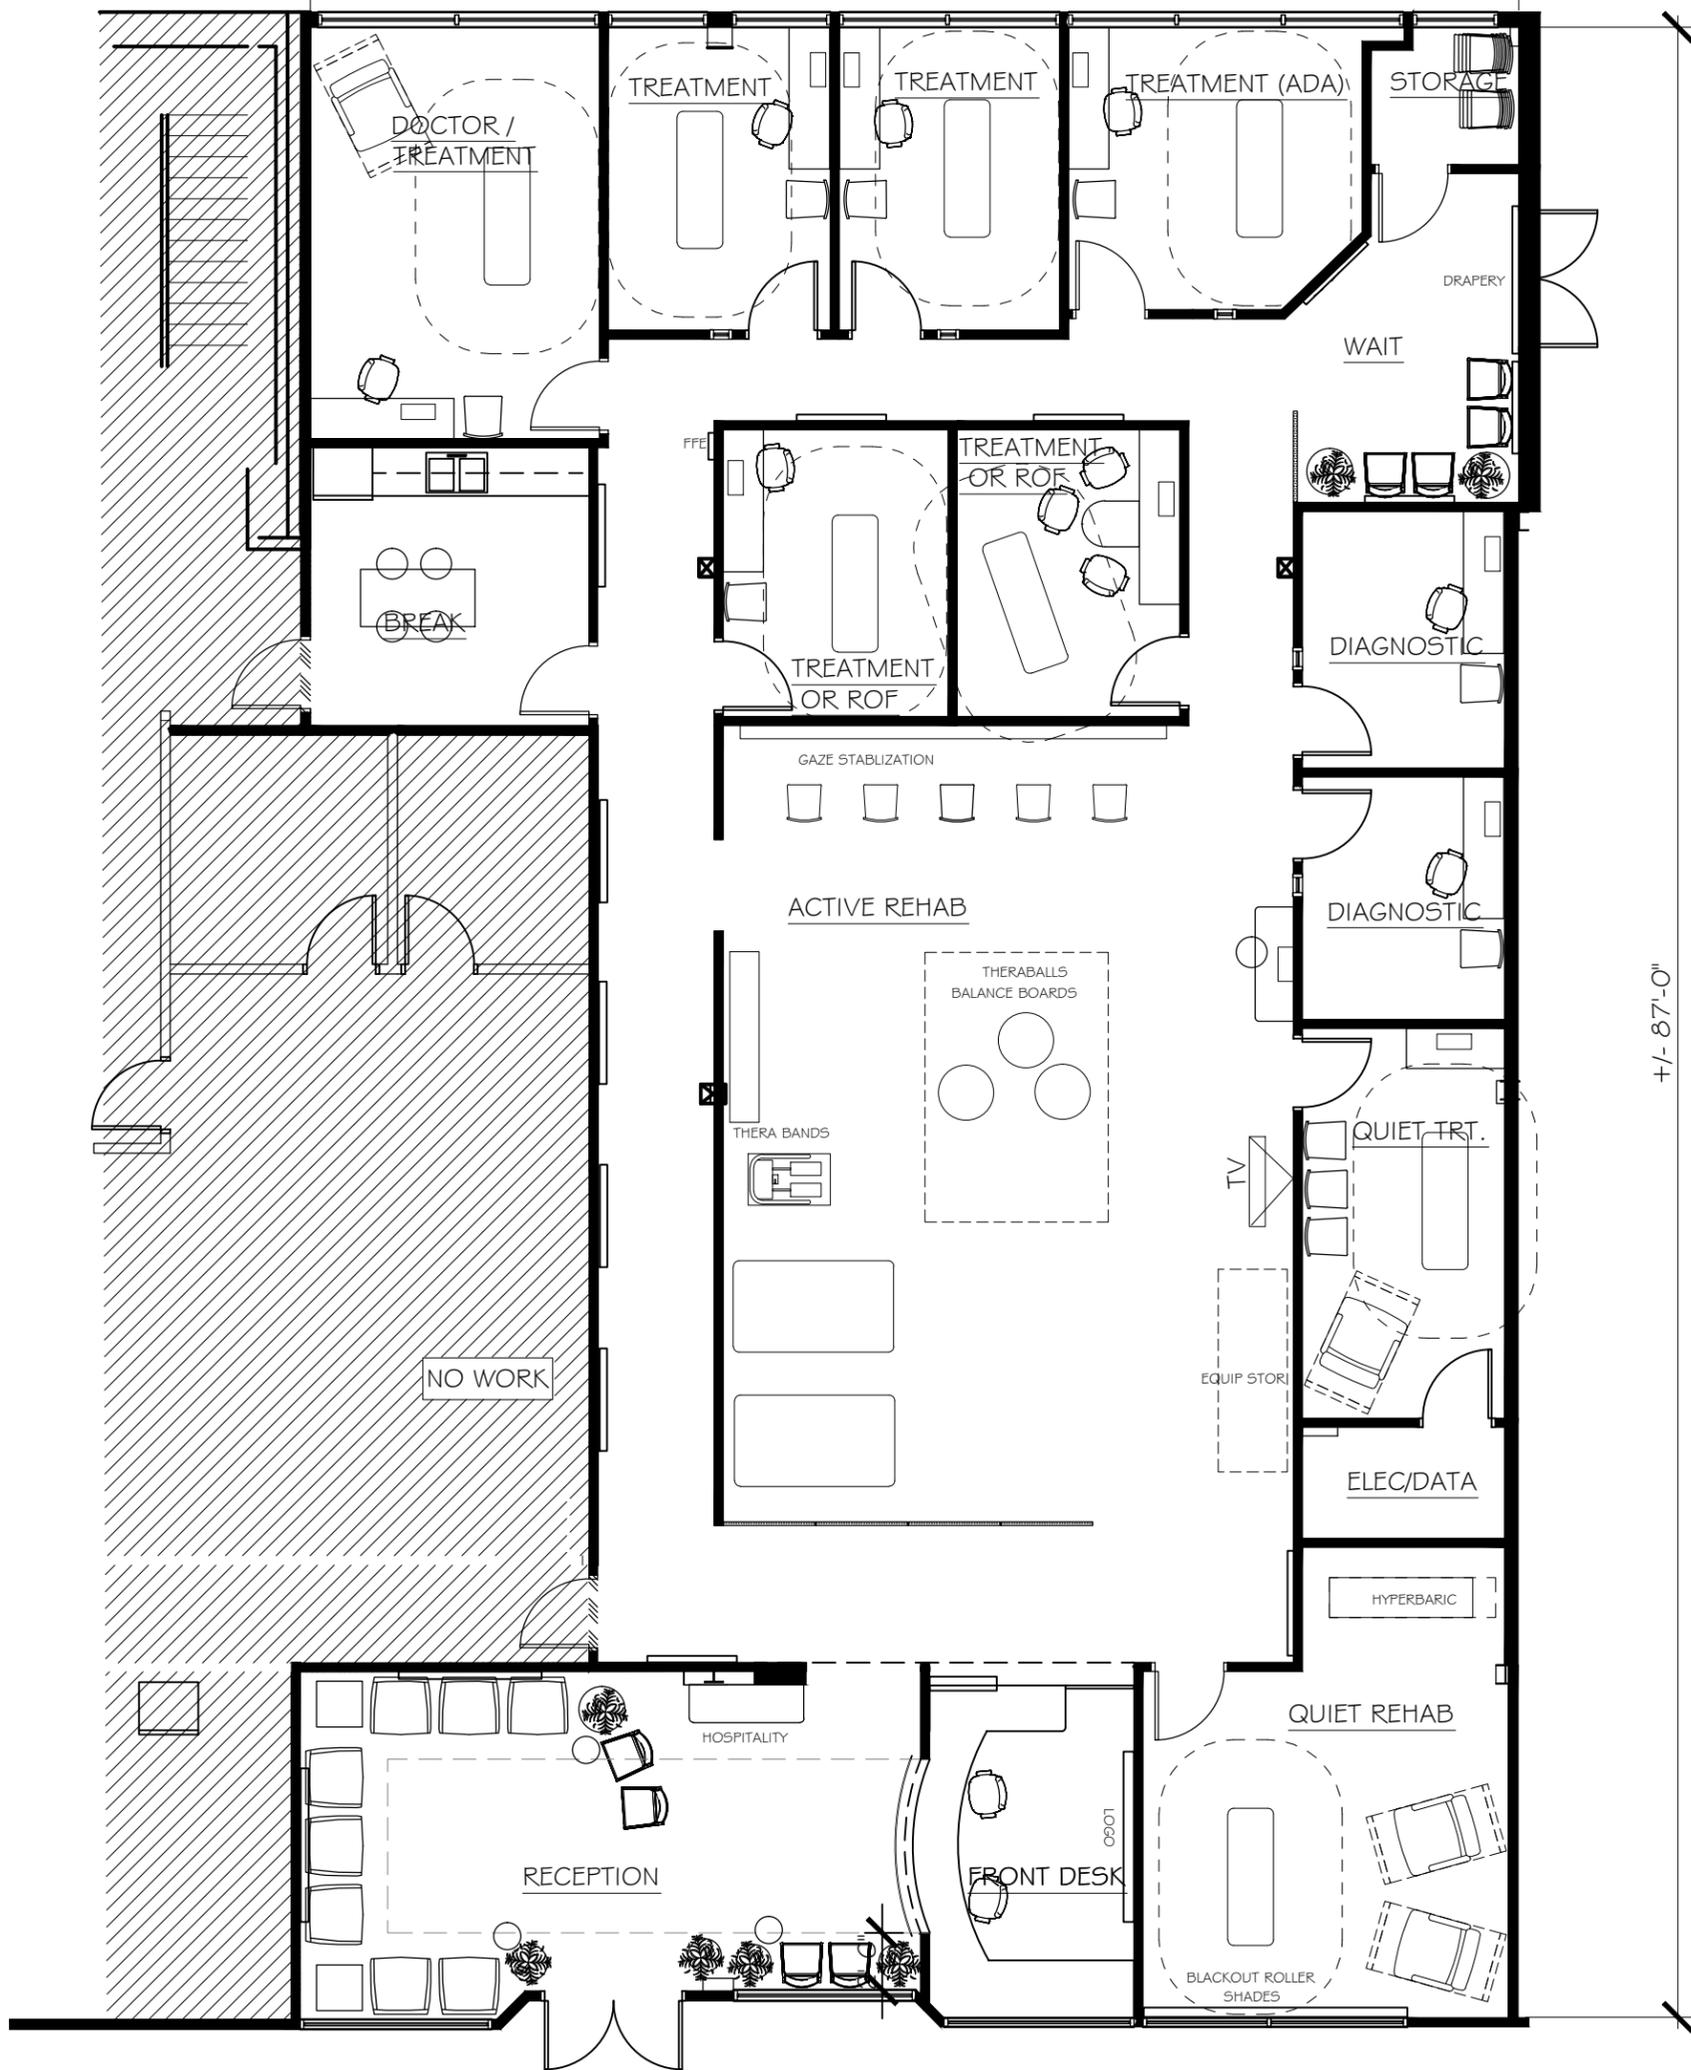

4019 INTERIOR NET SQUARE FEET

REVISIONS			
NO.	BY	DATE	DESCRIPTION


SCALE
1/16" = 1'-0"
DRAWN BY
CMB

PROJECT NO.
EXAMPLE
DATE
2017

SHEET NO.
EX124

+/- 59'-6"

+/- 93'-0"

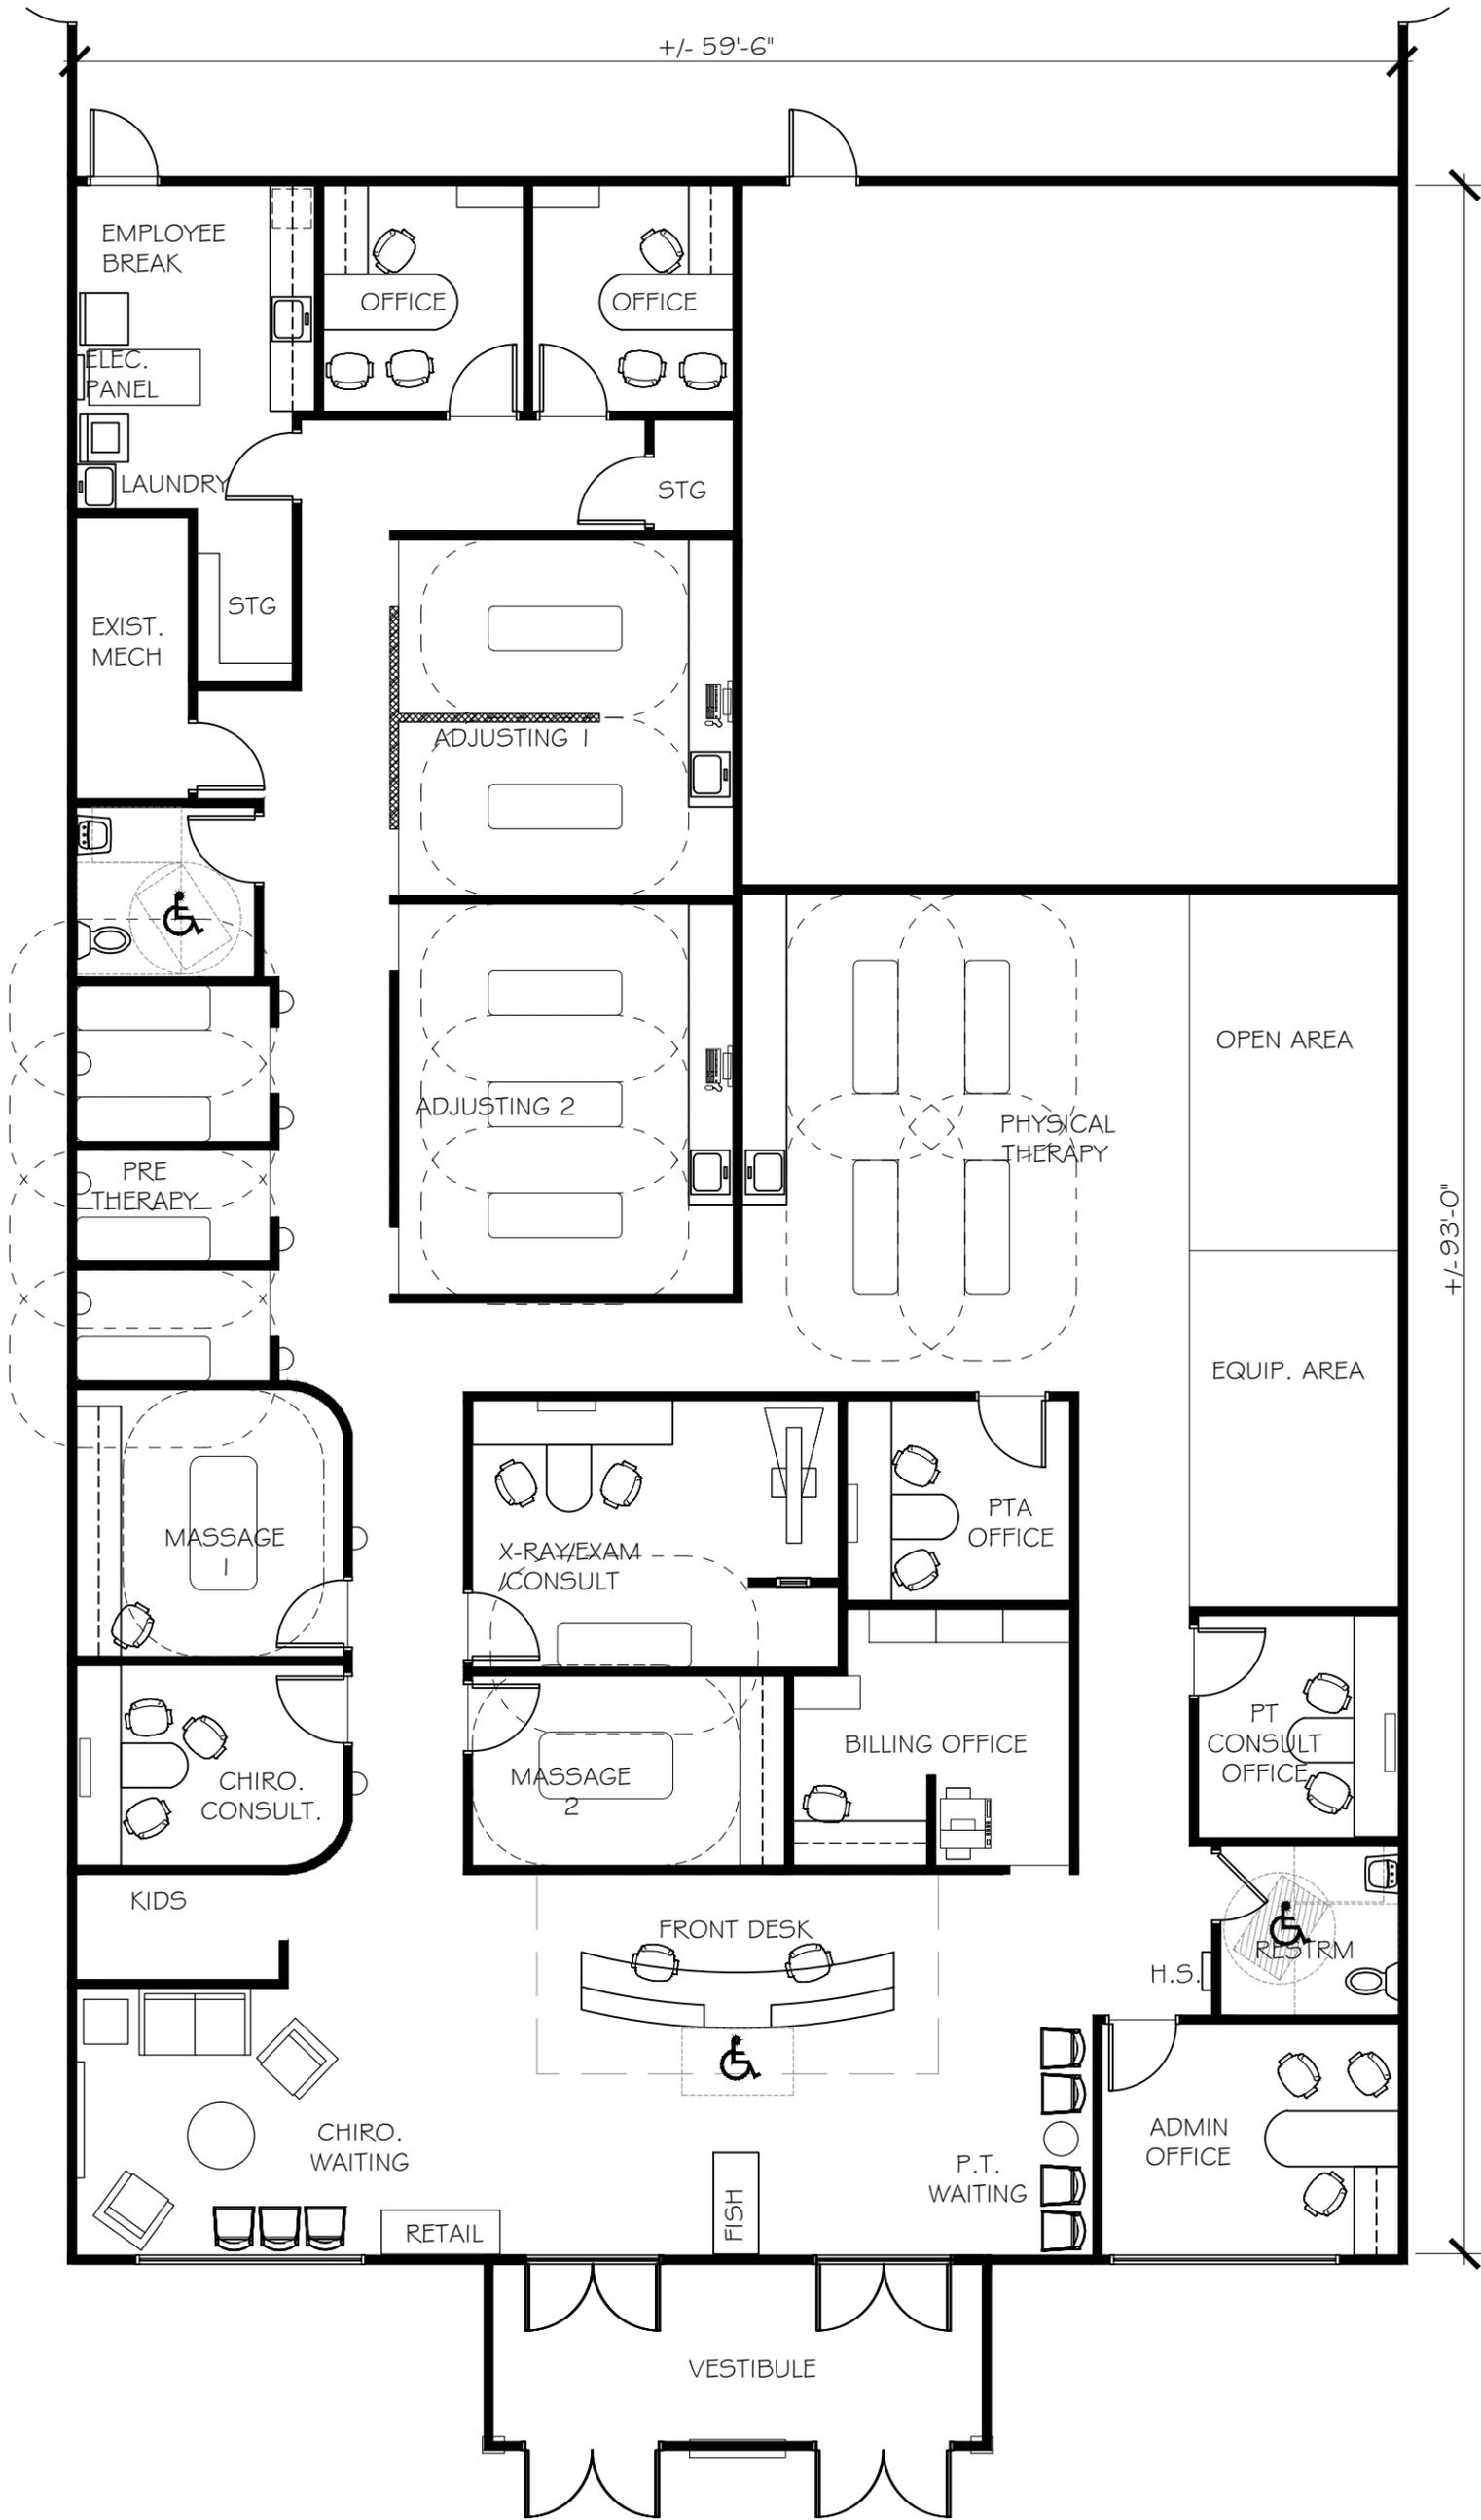


4569 INTERIOR NET SQUARE FEET

REVISIONS			
NO.	BY	DATE	DESCRIPTION

SCALE
 1/8" = 1'-0"
 DRAWN BY
 TA

PROJECT NO.
 EXAMPLE
 DATE
 2015

SHEET NO.
 EX46

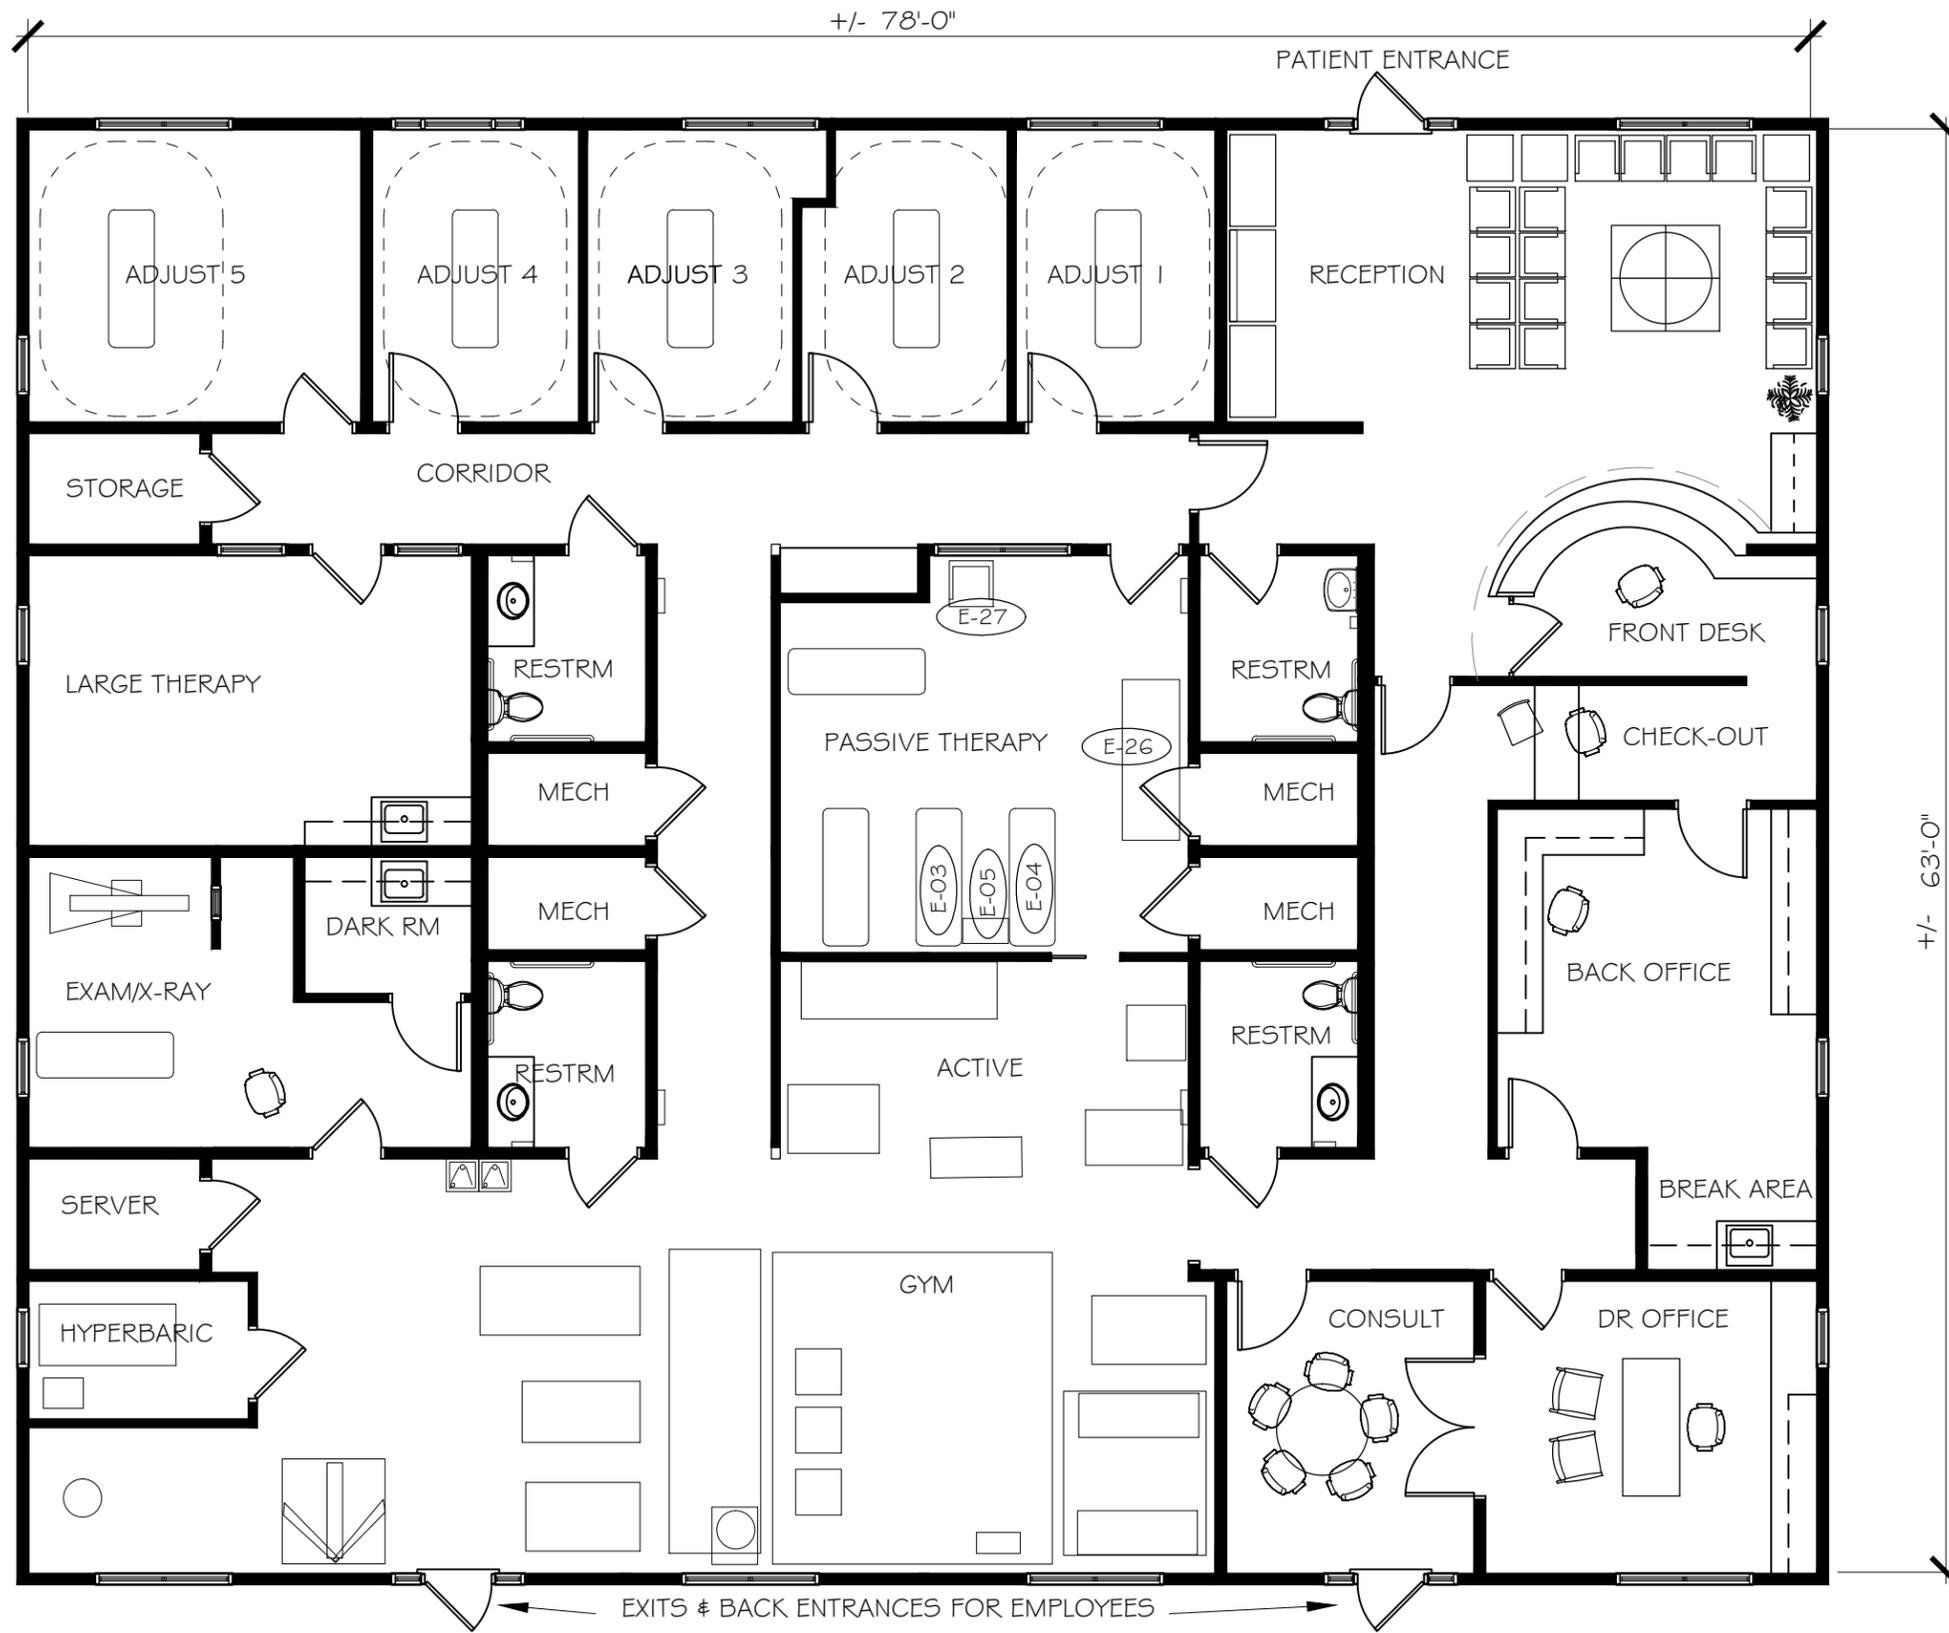

4915 INTERIOR NET SQUARE FEET

SHEET NO. EX28

PROJECT NO. EXAMPLE
DATE 2015

SCALE 1/16" = 1'-0"
DRAWN BY CMB

NO.	BY	DATE	DESCRIPTION


THIS DRAWING IS THE PROPERTY OF CROSSFIELDS CHIROPRACTIC OFFICE DESIGN. REPRODUCTION OR COPYING OF THIS DRAWING IN WHOLE OR IN PART IS PROHIBITED WITHOUT WRITTEN AUTHORIZATION.

CHIROPRACTIC OFFICE
FLOOR PLAN EXAMPLE

3245 S. ...
K...
... 770.424.9020
... ChiropracticOfficeDesign.com

CROSSFIELDS
CHIROPRACTIC OFFICE DESIGN

SCHEMATIC DRAWING

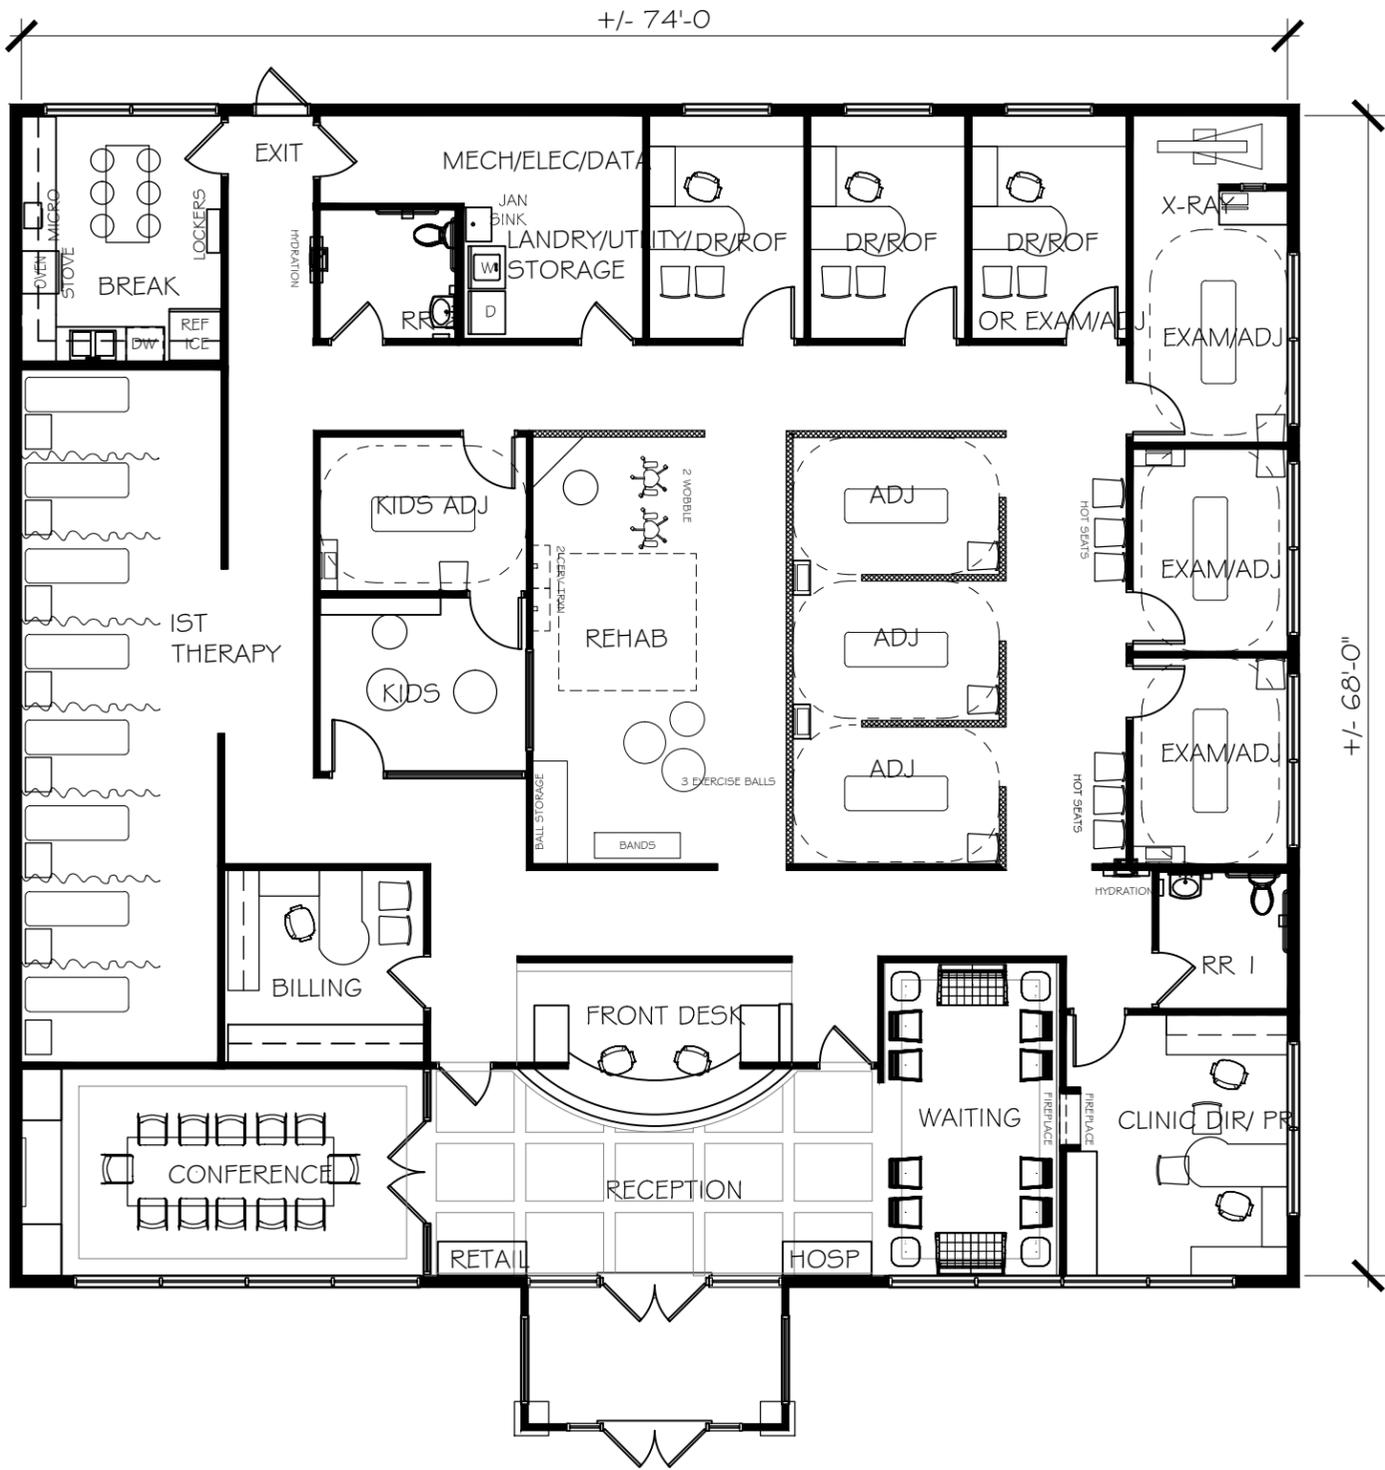


4986 INTERIOR NET SQUARE FEET

REVISIONS			
NO.	BY	DATE	DESCRIPTION

SCALE	3/32" = 1'-0"
DRAWN BY	CMB

PROJECT NO.	EXAMPLE
DATE	2017

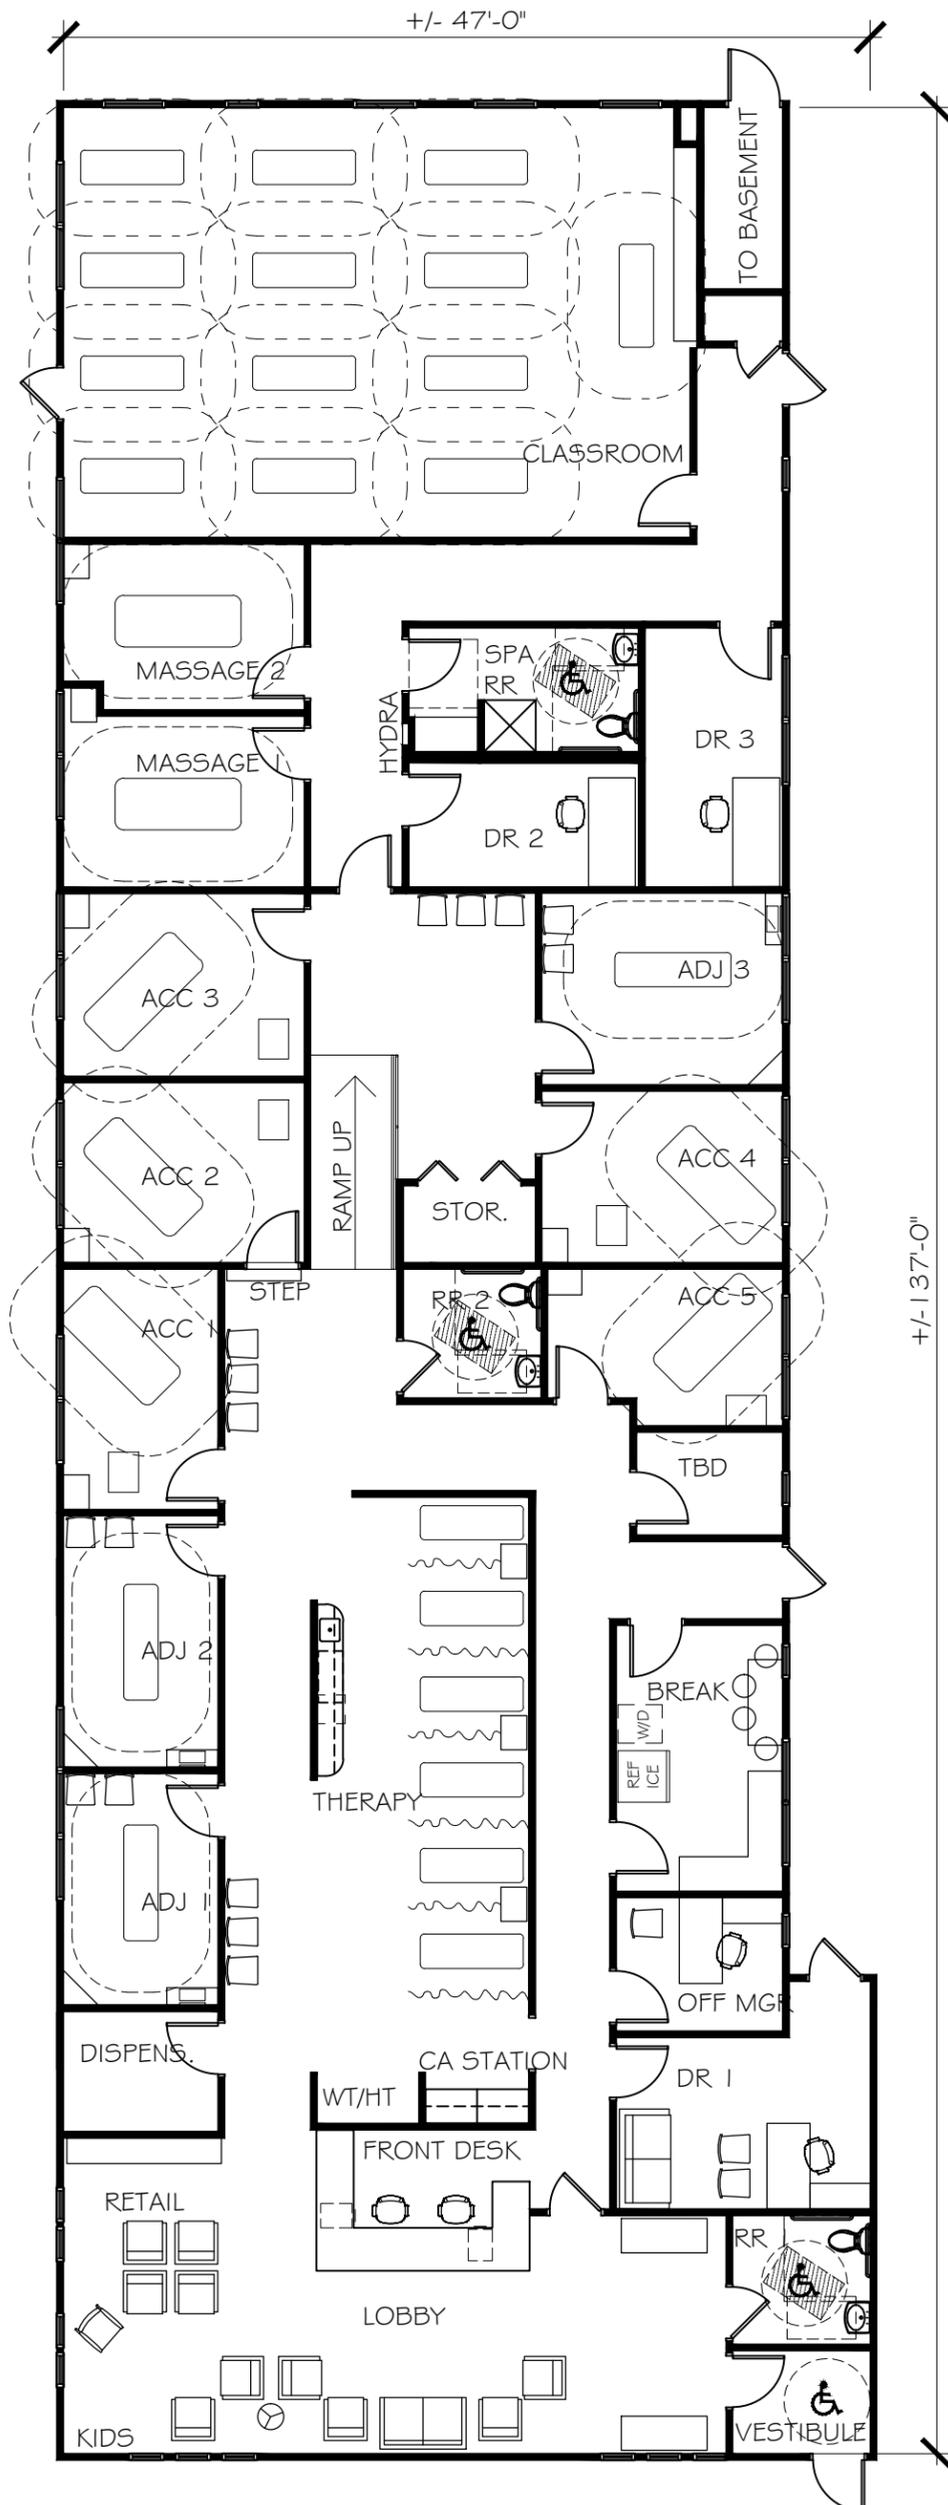

5867 INTERIOR NET SQUARE FEET

REVISIONS			
NO.	BY	DATE	DESCRIPTION

SCALE	3/32" = 1'-0"
DRAWN BY	CMB

PROJECT NO.	EXAMPLE
DATE	2017



5955 INTERIOR NET SQUARE FEET

CROSSFIELDS
CHIROPRACTIC OFFICE DESIGN

3205 Spaulding Parkway, 1st Floor
 Kaukaunoi, Wisconsin 54903
 Phone: 770.421.9021
 Website: ChiropracticOfficeDesign.com

CHIROPRACTIC OFFICE
 FLOOR PLAN EXAMPLE

THIS DRAWING IS THE PROPERTY
 OF CROSSFIELDS CHIROPRACTIC OFFICE DESIGN.
 REPRODUCTION OR COPYING OF THIS
 DRAWING, IN WHOLE OR IN PART, IS
 PROHIBITED WITHOUT WRITTEN
 AUTHORIZATION.

NO.	BY	DATE	DESCRIPTION

REVISIONS




SCALE: 3/32" = 1'-0"

PROJECT NO.: EXAMPLE

DRAWN BY: KK

DATE: 2016

SHEET NO.: EX72

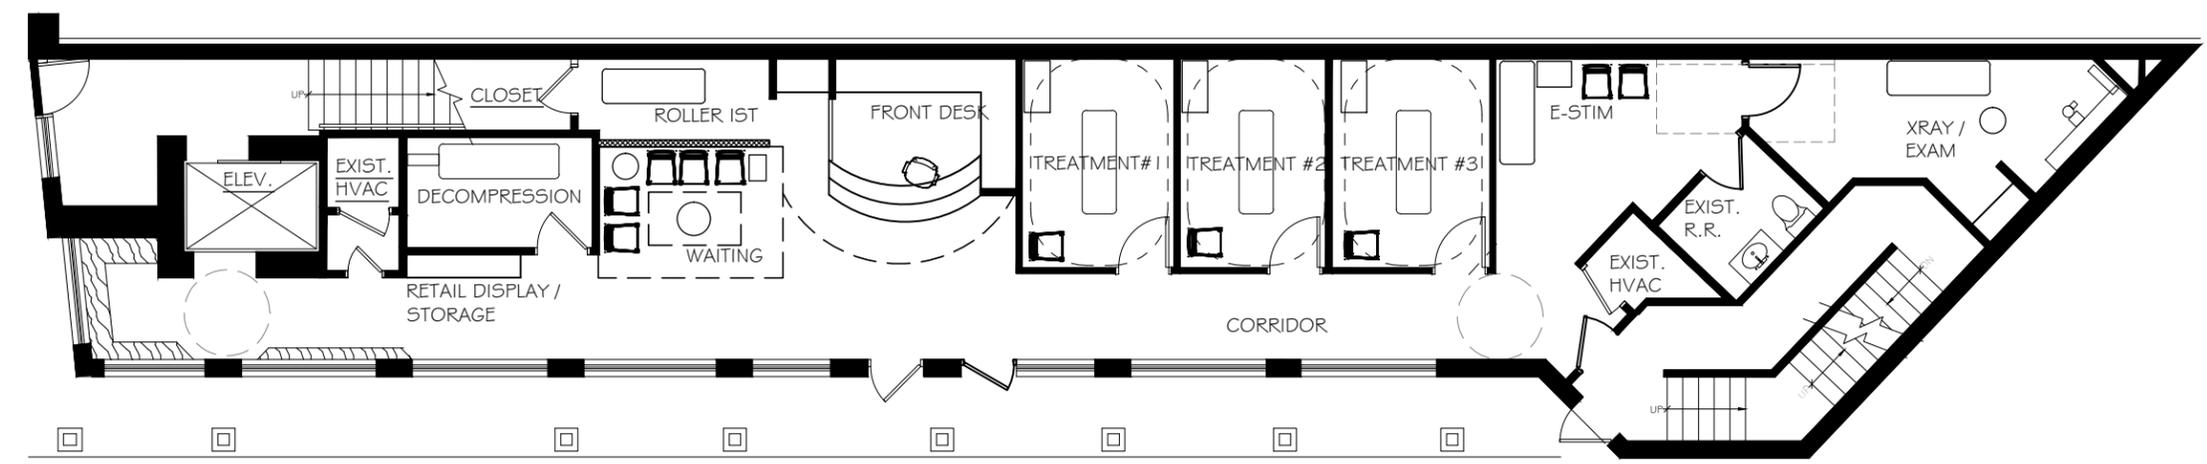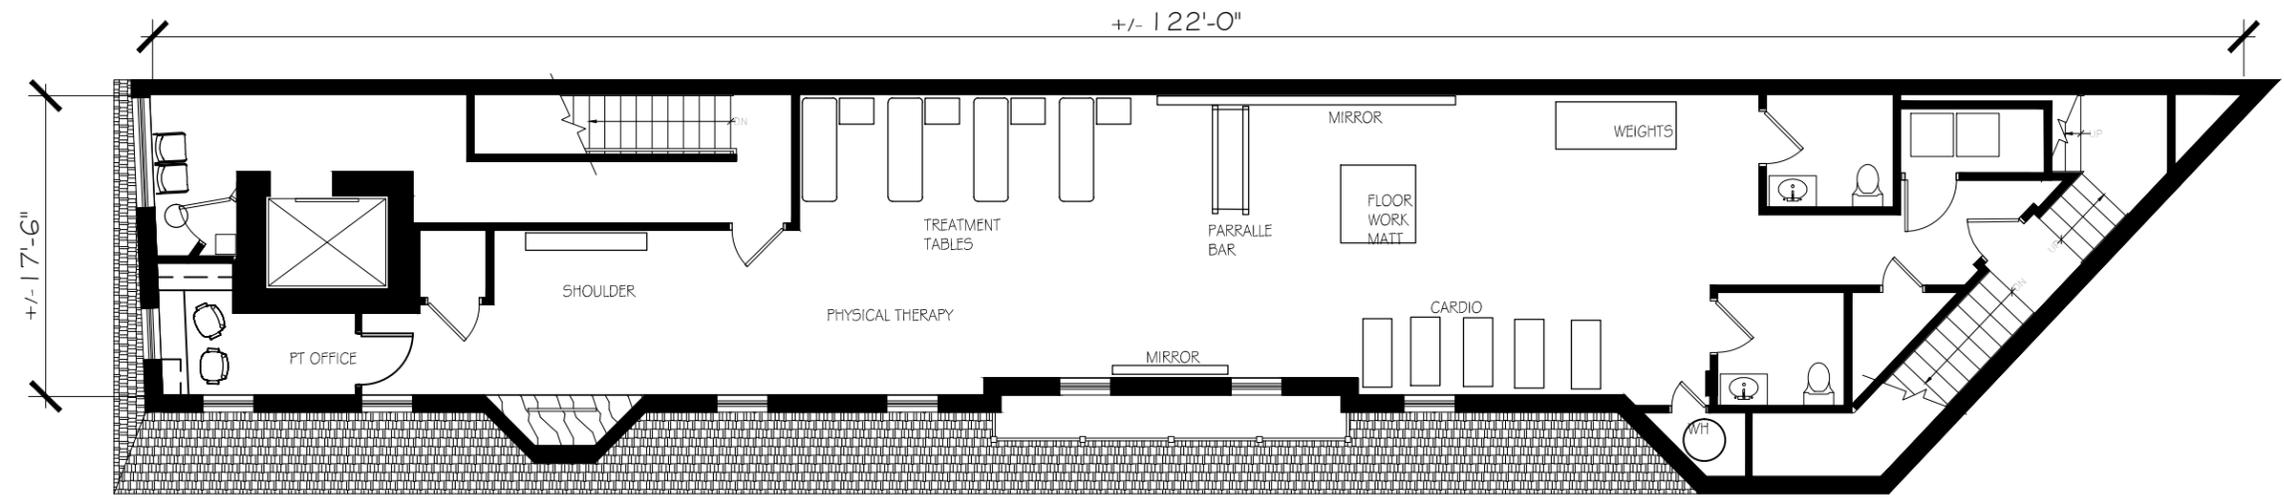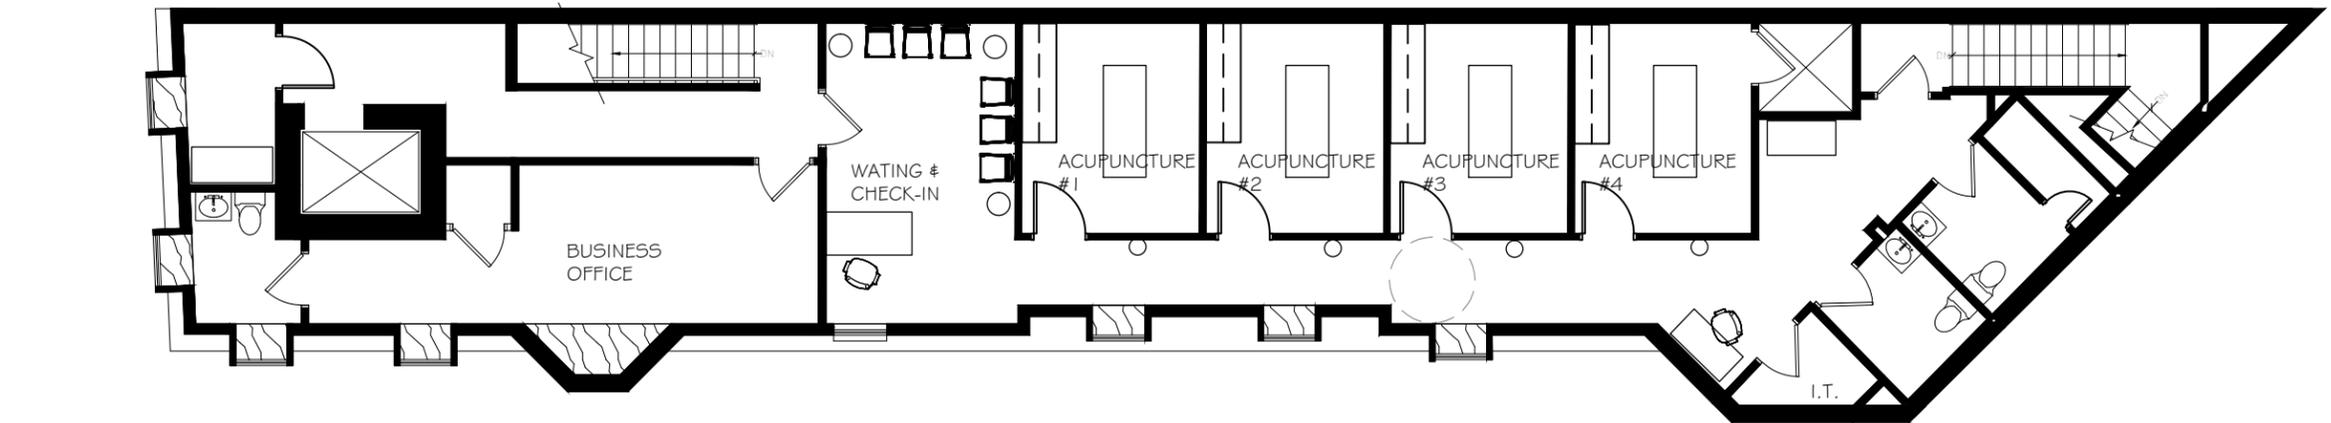

6049 INTERIOR NET SQUARE FEET

SHEET NO.
EX33

PROJECT NO. **EXAMPLE**
SCALE **3/32" = 1'-0"**
DATE **2015**
DRAWN BY **CMB**

REVISIONS	NO.	BY	DATE	DESCRIPTION


THIS DRAWING IS THE PROPERTY OF CROSSFIELDS CHIROPRACTIC OFFICE DESIGN. REPRODUCTION OR COPYING OF THIS DRAWING, IN WHOLE OR IN PART, IS PROHIBITED WITHOUT WRITTEN AUTHORIZATION.

CHIROPRACTIC OFFICE
FLOOR PLAN EXAMPLE

3245 Crossfields Parkway, Suite 300
Kalamazoo, Michigan 49001
Phone: 269.336.8882
Website: ChiropracticOfficeDesign.com

CROSSFIELDS
CHIROPRACTIC OFFICE DESIGN

SCHEMATIC DRAWING

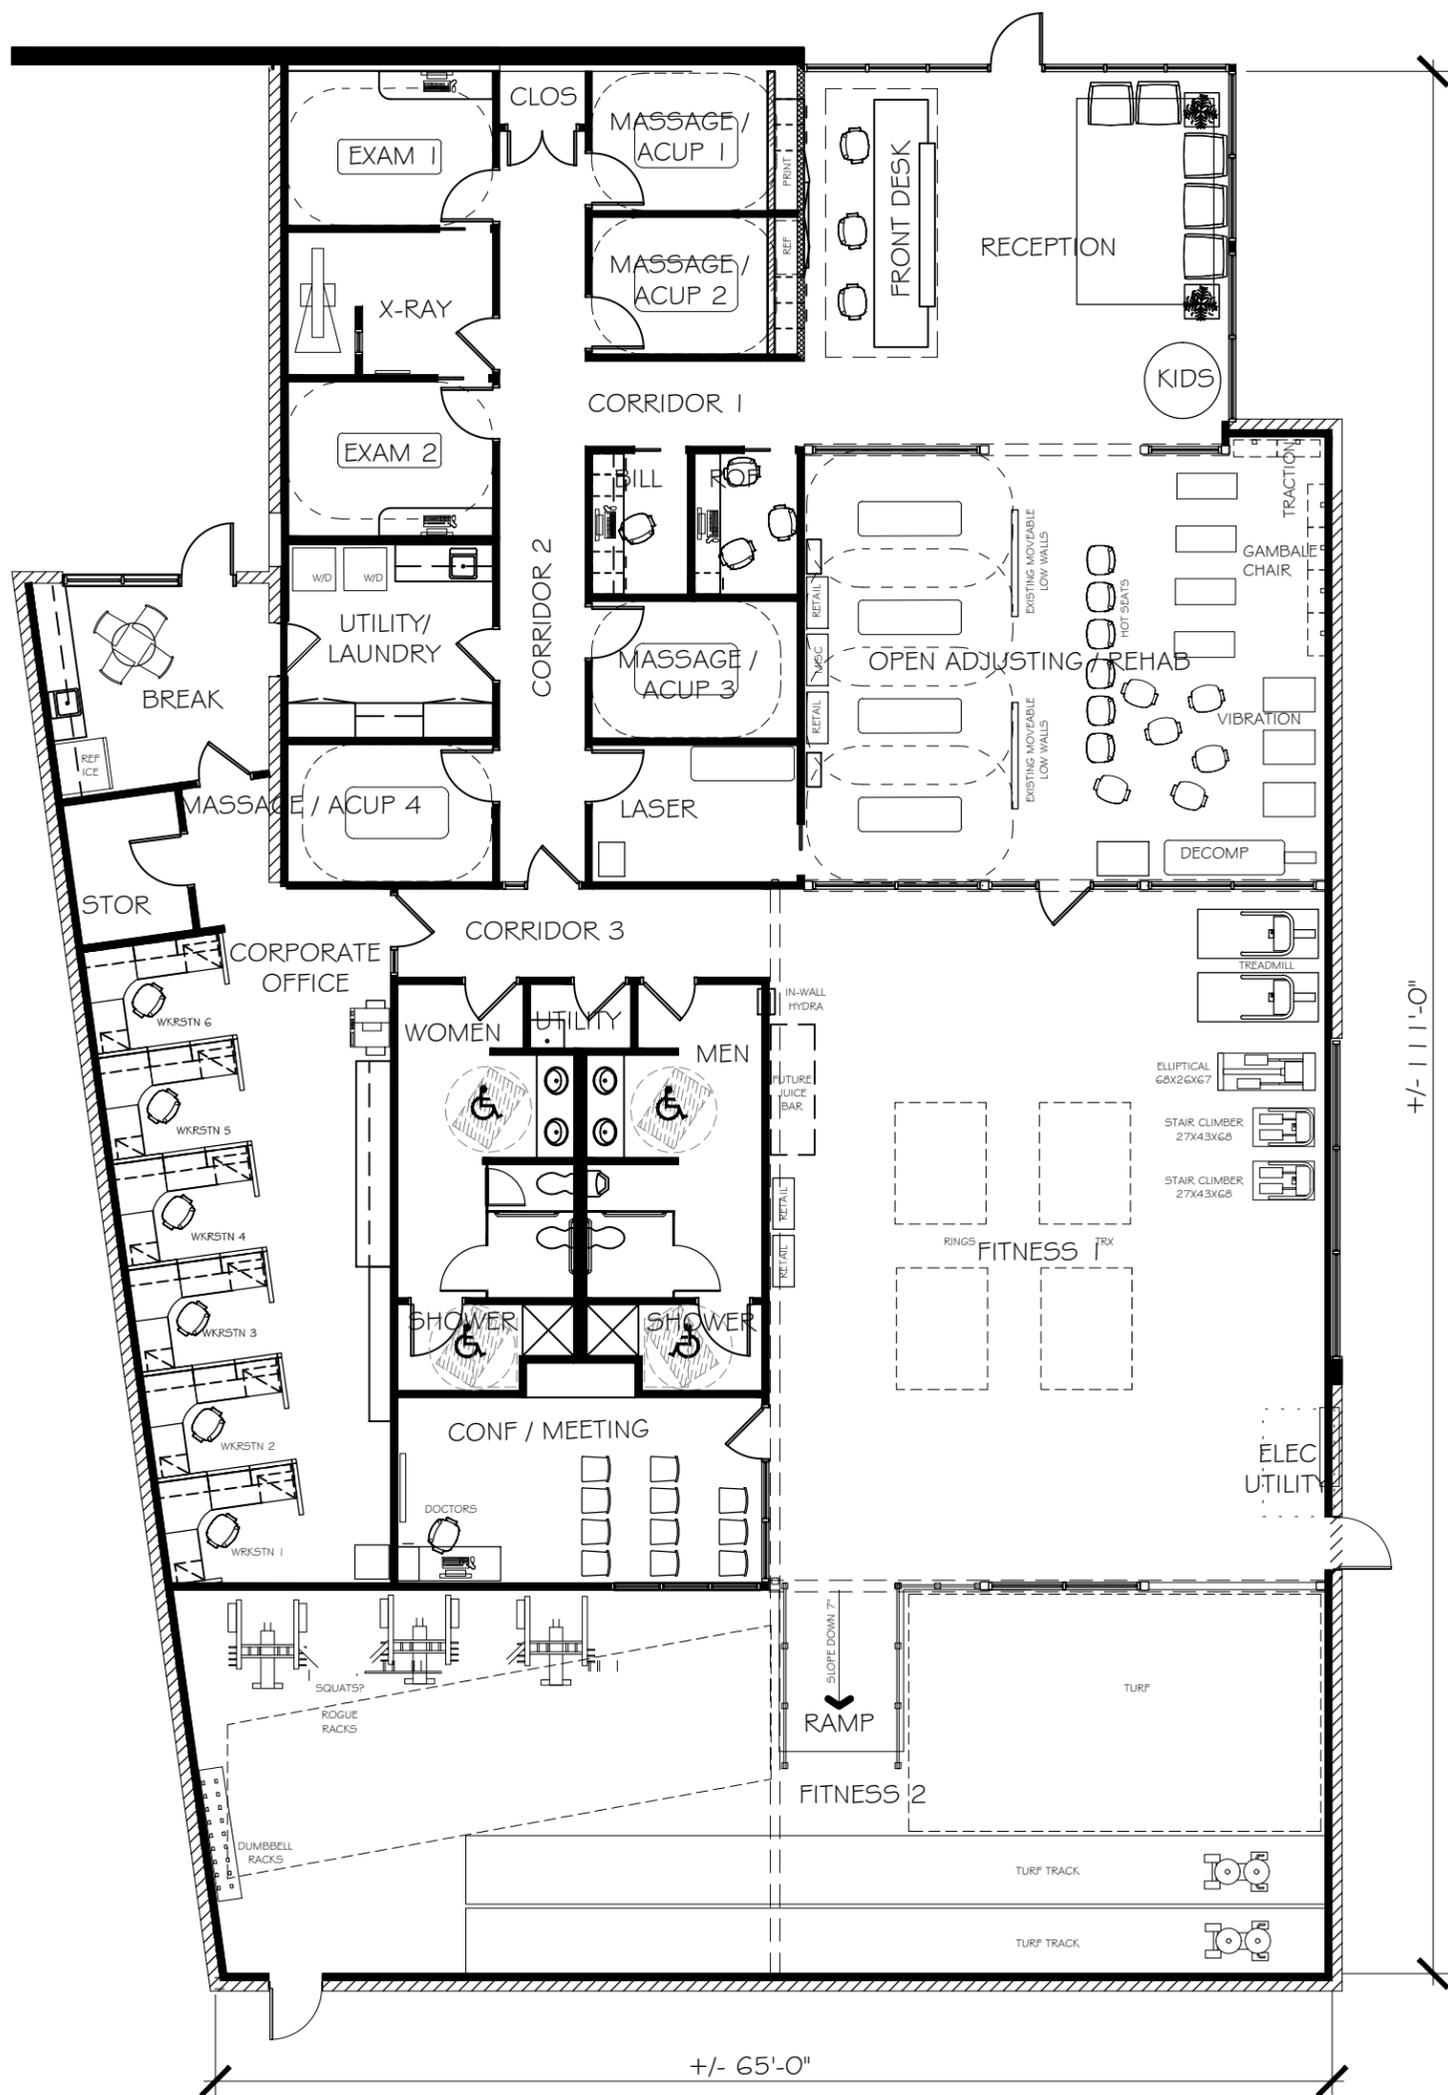


7340 INTERIOR NET SQUARE FEET

REVISIONS			
NO.	BY	DATE	DESCRIPTION

SCALE	3/32" = 1'-0"
DRAWN BY	KK

PROJECT NO.	EXAMPLE
DATE	2016

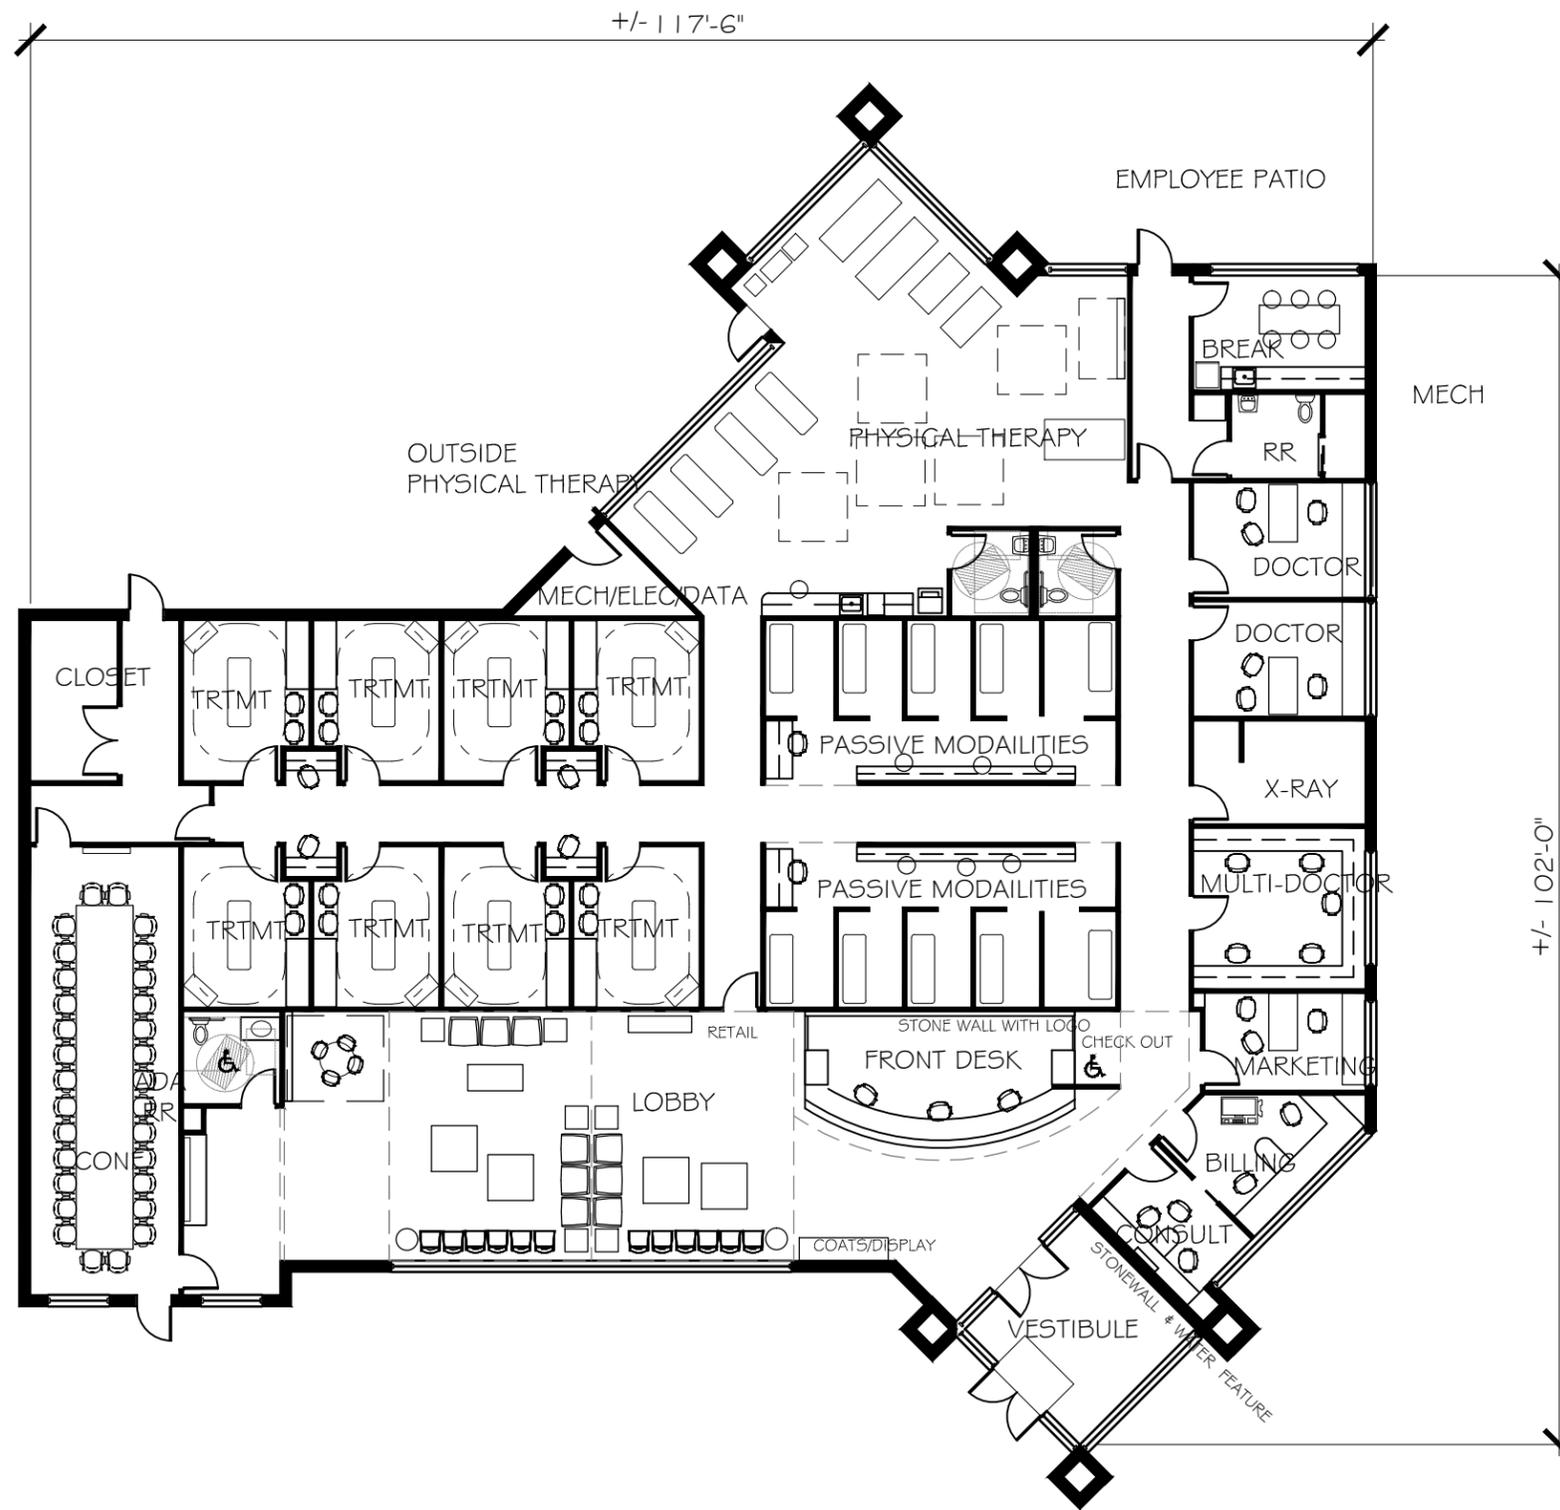

8987 INTERIOR NET SQUARE FEET

SHEET NO.
EX 18

PROJECT NO.
EXAMPLE
SCALE
1/16" = 1'-0"
DRAWN BY
CMB
DATE
2015

NO.	BY	DATE	DESCRIPTION

THIS DRAWING IS THE PROPERTY OF CROSSFIELDS, INC. REPRODUCTION OF THIS DRAWING, IN WHOLE OR IN PART IS PROHIBITED WITHOUT WRITTEN AUTHORIZATION.

CHIROPRACTIC OFFICE
FLOOR PLAN EXAMPLE


2015
1245
Crossfields
770.424.9020
ChiropracticOfficeDesign.com

CROSSFIELDS
CHIROPRACTIC OFFICE DESIGN
SCHEMATIC DRAWING

+/- 73'-0"

+/- 131'-6"

9609 INTERIOR NET SQUARE FEET

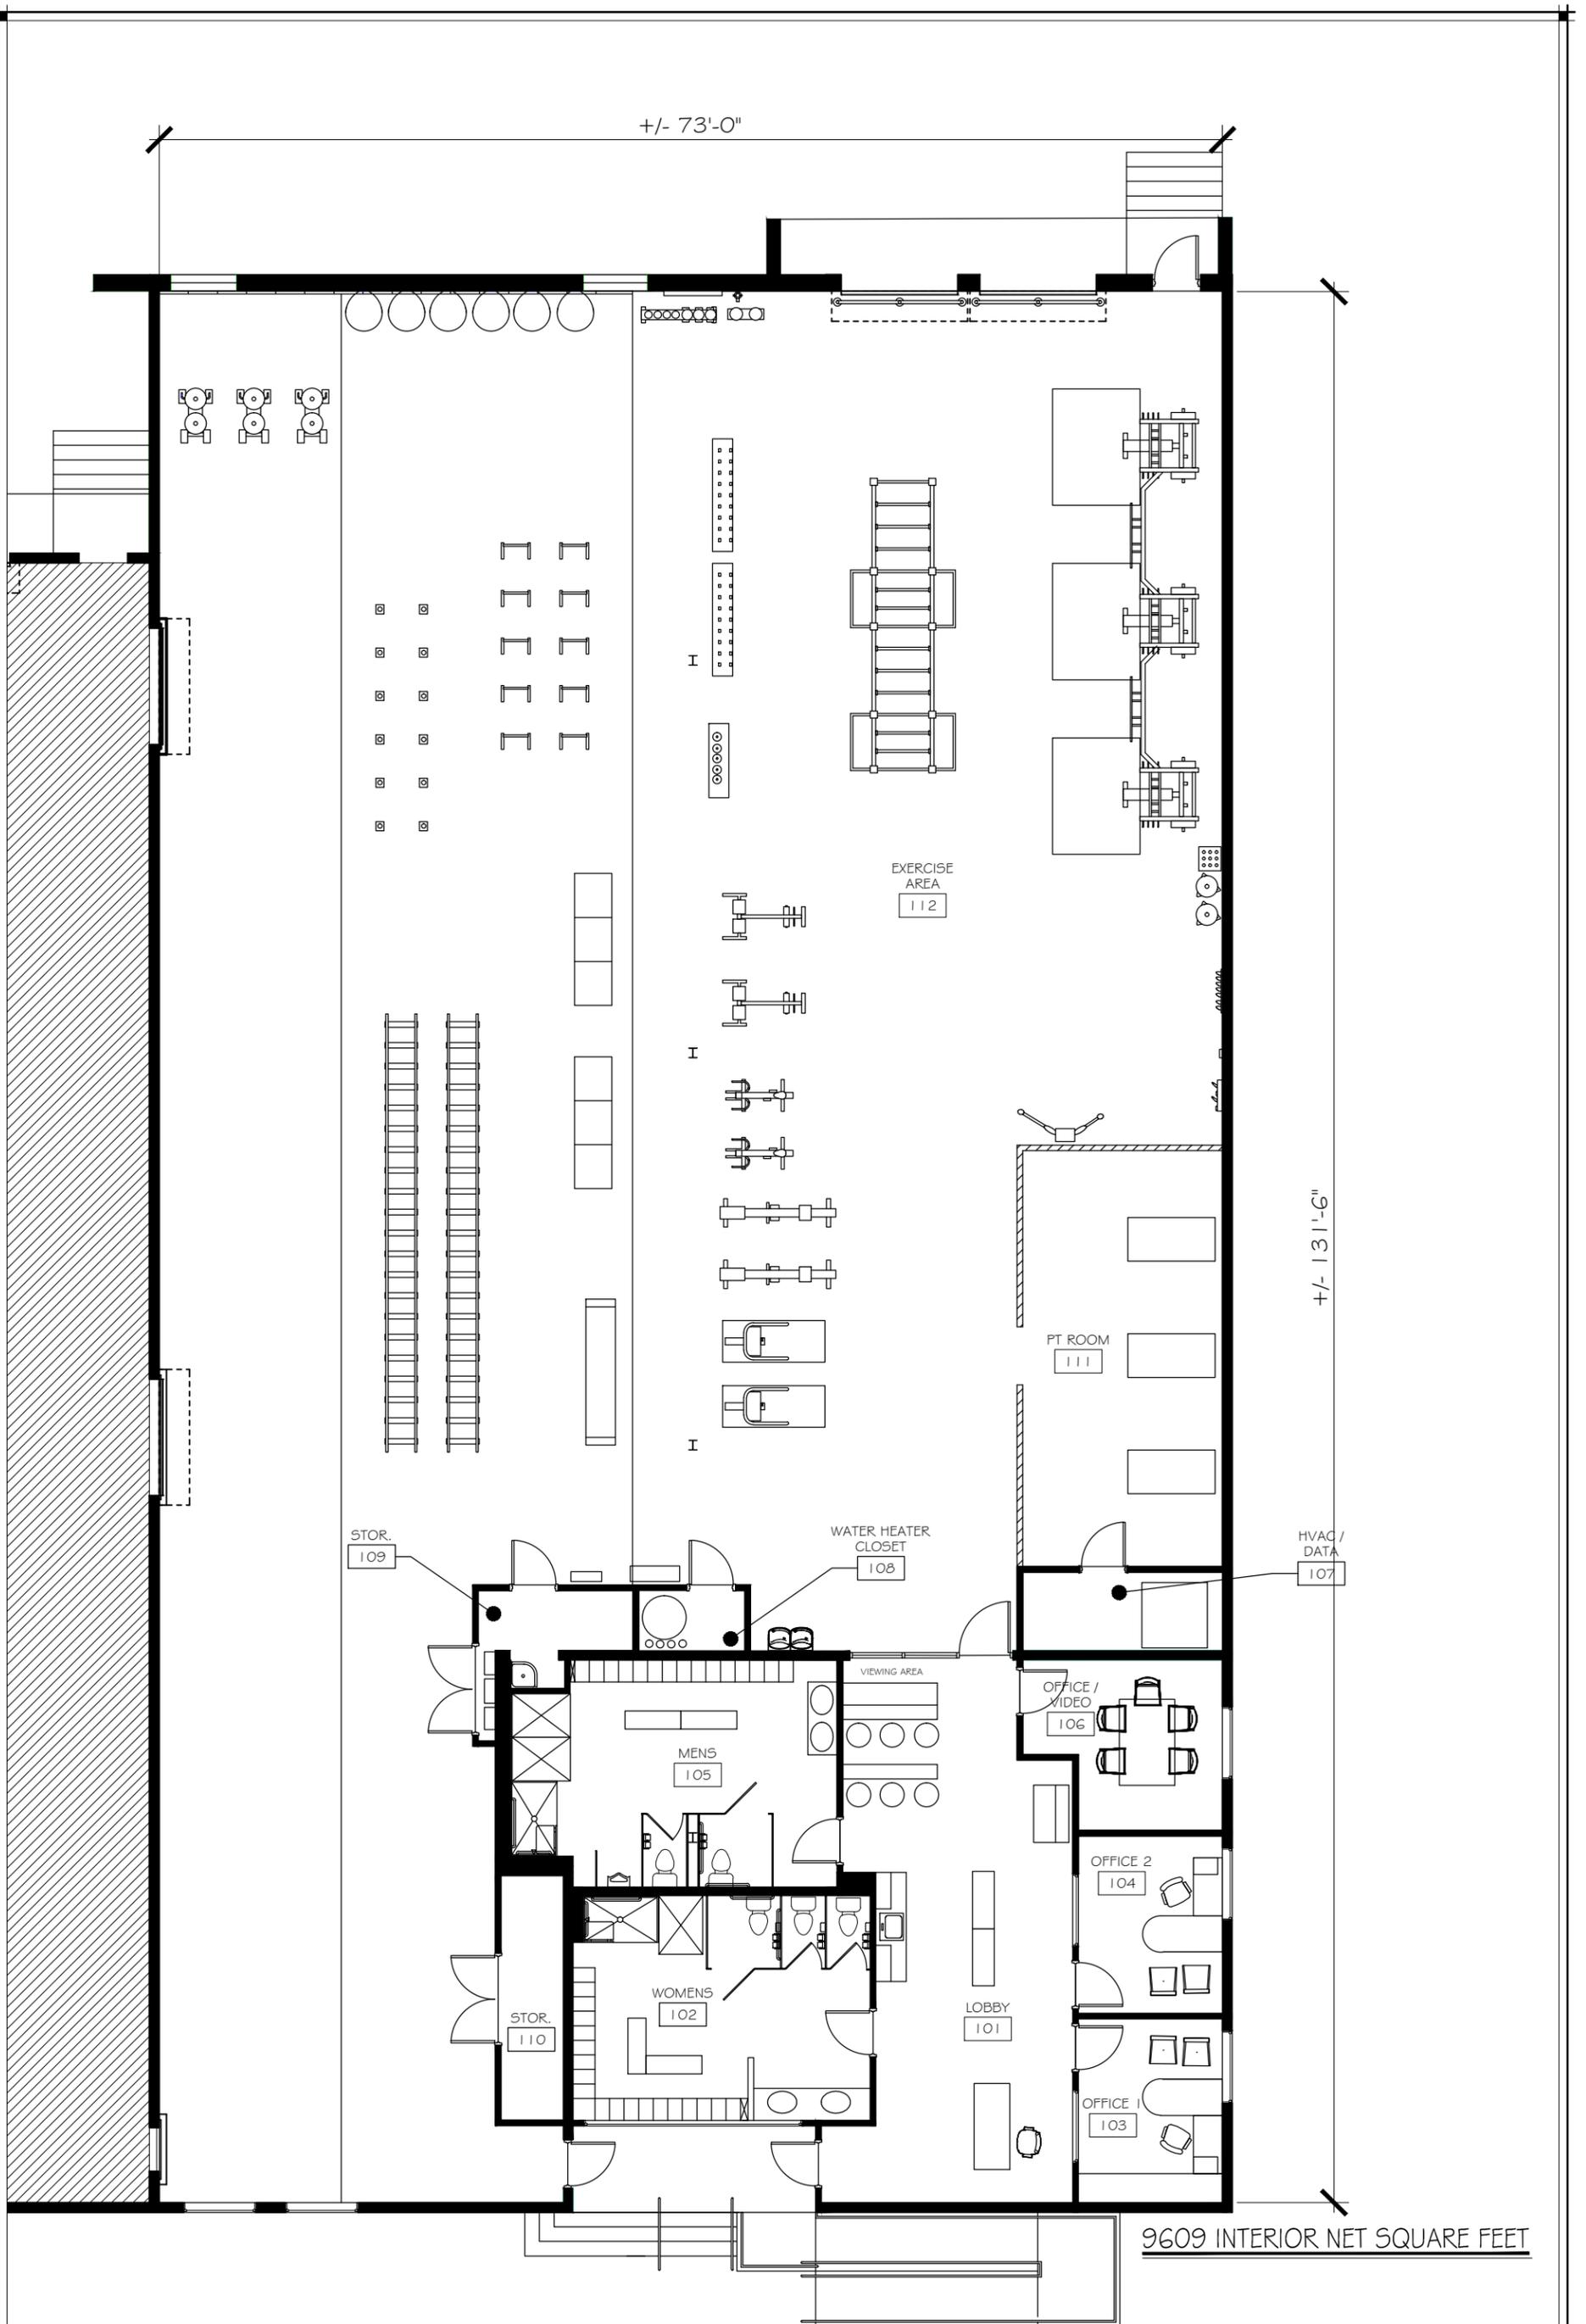

CROSSFIELDS
 CHIROPRACTIC OFFICE DESIGN

3265 S. LAWRENCE PARKWAY, TOWN
 KATHAMON, GEORGIA 30152
 PHONE: 770.424.9020
 WWW: ChiropracticOfficeDesign.com

CHIROPRACTIC OFFICE
 FLOOR PLAN EXAMPLE

THIS DRAWING IS THE PROPERTY
 OF CROSSFIELDS, INC.
 REPRODUCTION OR COPYING OF THIS
 DRAWING, IN WHOLE OR IN PART IS
 PROHIBITED WITHOUT WRITTEN
 AUTHORIZATION.

REVISIONS			
NO.	BY	DATE	DESCRIPTION

SCALE
 3/32" = 1'-0"
 DRAWN BY
 TA

PROJECT NO.
 EXAMPLE
 DATE
 2015

SHEET NO.
 EX34