

1003 INTERIOR NET SQUARE FEET

SHEET NO.
EX59

PROJECT NO.
EXAMPLE
DATE
2015

SCALE
1/8" = 1'-0"
DRAWN BY
CMB


REVISIONS	
NO.	DESCRIPTION

THIS DRAWING IS THE PROPERTY OF CROSSFIELDS, INC. REPRODUCTION OR USE OF THIS DRAWING IN WHOLE OR IN PART IS PROHIBITED WITHOUT WRITTEN AUTHORIZATION.

**CHIROPRACTIC OFFICE
FLOOR PLAN EXAMPLE**

3265 Spaulding Freeway, Suite 100
Crosby, MN 55112
Phone: 763.434.8000
Web: ChiropracticOfficeDesign.com

CROSSFIELDS
CHIROPRACTIC OFFICE DESIGN

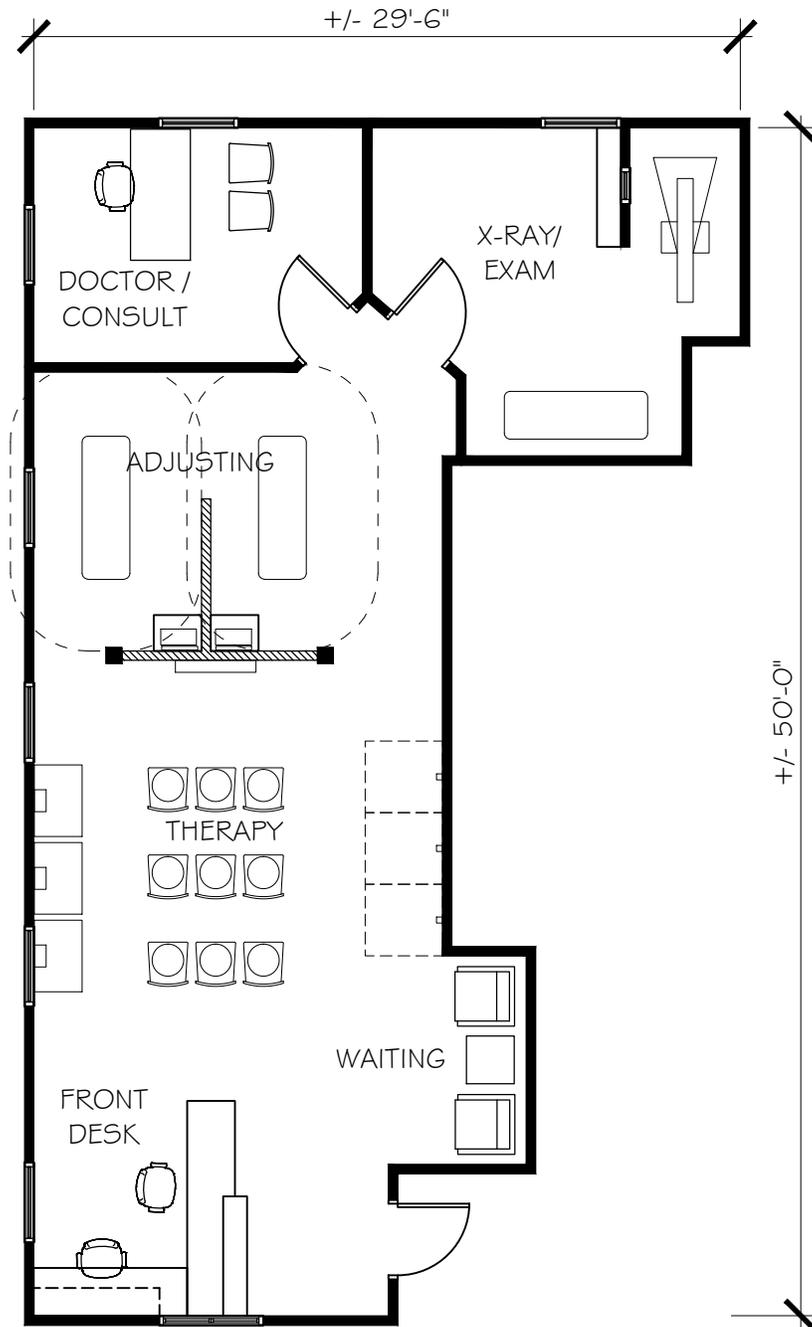

1030 INTERIOR NET SQUARE FEET

SHEET NO.
EX103

PROJECT NO.
EXAMPLE
DATE
2017

SCALE
1/8" = 1'-0"
DRAWN BY
KK


NO.	BY	DATE	DESCRIPTION

THIS DRAWING IS THE PROPERTY OF CROSSFIELDS, INC. REPRODUCTION OR USE OF THIS DRAWING IN WHOLE OR IN PART IS PROHIBITED WITHOUT WRITTEN AUTHORIZATION.

**CHIROPRACTIC OFFICE
FLOOR PLAN EXAMPLE**

2365 Spaulding Freeway, Suite 100
Carmel, IN 46032
Phone: 765.834.8000
Web: ChiropracticOfficeDesign.com

CROSSFIELDS
CHIROPRACTIC OFFICE DESIGN

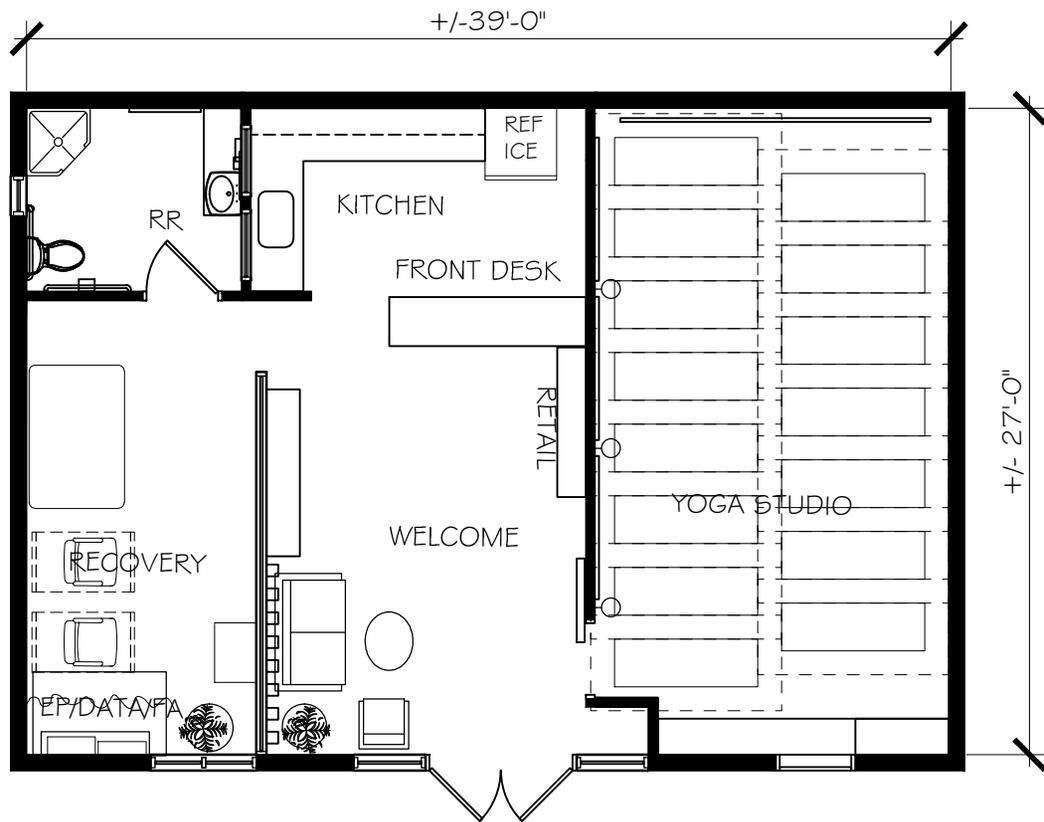

1046 INTERIOR NET SQUARE FEET

CROSSFIELDS
CHIROPRACTIC OFFICE DESIGN

3265 S. GARDNER PLACE
Kennesaw, Georgia 30142
Phone: 770.424.9020
Web: ChiropracticOfficeDesign.com

CHIROPRACTIC OFFICE
FLOOR PLAN EXAMPLE


THIS DRAWING IS THE PROPERTY
OF CROSSFIELDS, INC.
REPRODUCTION OR COPYING OF THIS
DRAWING, IN WHOLE OR IN PART IS
PROHIBITED WITHOUT WRITTEN
AUTHORIZATION.

REVISIONS			
NO.	BY	DATE	DESCRIPTION

SCALE
1/8" = 1'-0"
DRAWN BY
CMB

PROJECT NO.
EXAMPLE
DATE
2017

SHEET NO.
EX113

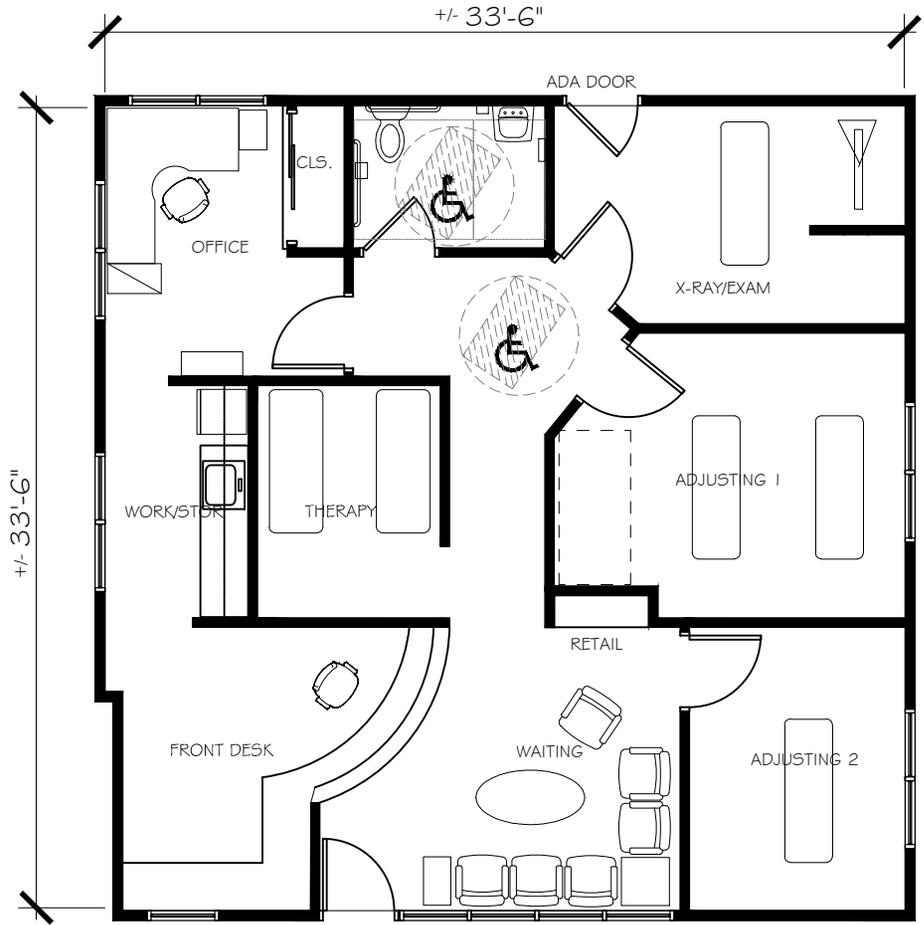

1123 INTERIOR NET SQUARE FEET

CROSSFIELDS
CHIROPRACTIC OFFICE DESIGN

3265 S. UNIVERSITY PARKWAY, SUITE 1000
KATONAH, GEORGIA 30145
PHONE: 770.424.9020
WWW: ChiropracticOfficeDesign.com

CHIROPRACTIC OFFICE
FLOOR PLAN EXAMPLE


THIS DRAWING IS THE PROPERTY
OF CROSSFIELDS, INC.
REPRODUCTION OR COPYING OF THIS
DRAWING, IN WHOLE OR IN PART IS
PROHIBITED WITHOUT WRITTEN
AUTHORIZATION.

REVISIONS			
NO.	BY	DATE	DESCRIPTION

SCALE
1/8" = 1'-0"
DRAWN BY
CMB

PROJECT NO.
EXAMPLE
DATE
2015

SHEET NO.
EX 11

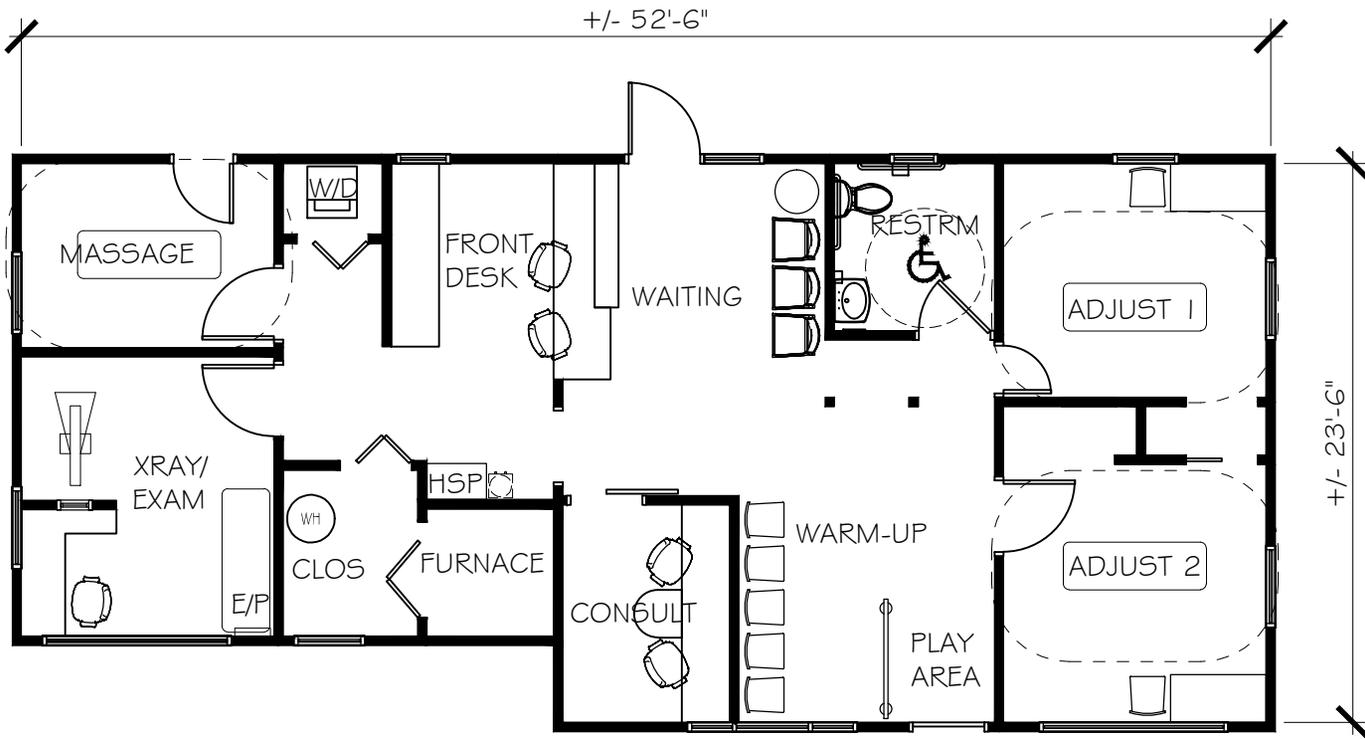

1139 INTERIOR NET SQUARE FEET

CROSSFIELDS
CHIROPRACTIC OFFICE DESIGN

3265 S. GARDNER PLACE
KATHAMANN, GEORGIA 30152
PHONE: 770.424.9020
WWW: ChiropracticOfficeDesign.com

CHIROPRACTIC OFFICE
FLOOR PLAN EXAMPLE


THIS DRAWING IS THE PROPERTY
OF CROSSFIELDS, INC.
REPRODUCTION OR COPYING OF THIS
DRAWING, IN WHOLE OR IN PART IS
PROHIBITED WITHOUT WRITTEN
AUTHORIZATION.

REVISIONS			
NO.	BY	DATE	DESCRIPTION

SCALE
1/8" = 1'-0"
DRAWN BY
CMB

PROJECT NO.
EXAMPLE
DATE
2016

SHEET NO.
EX78

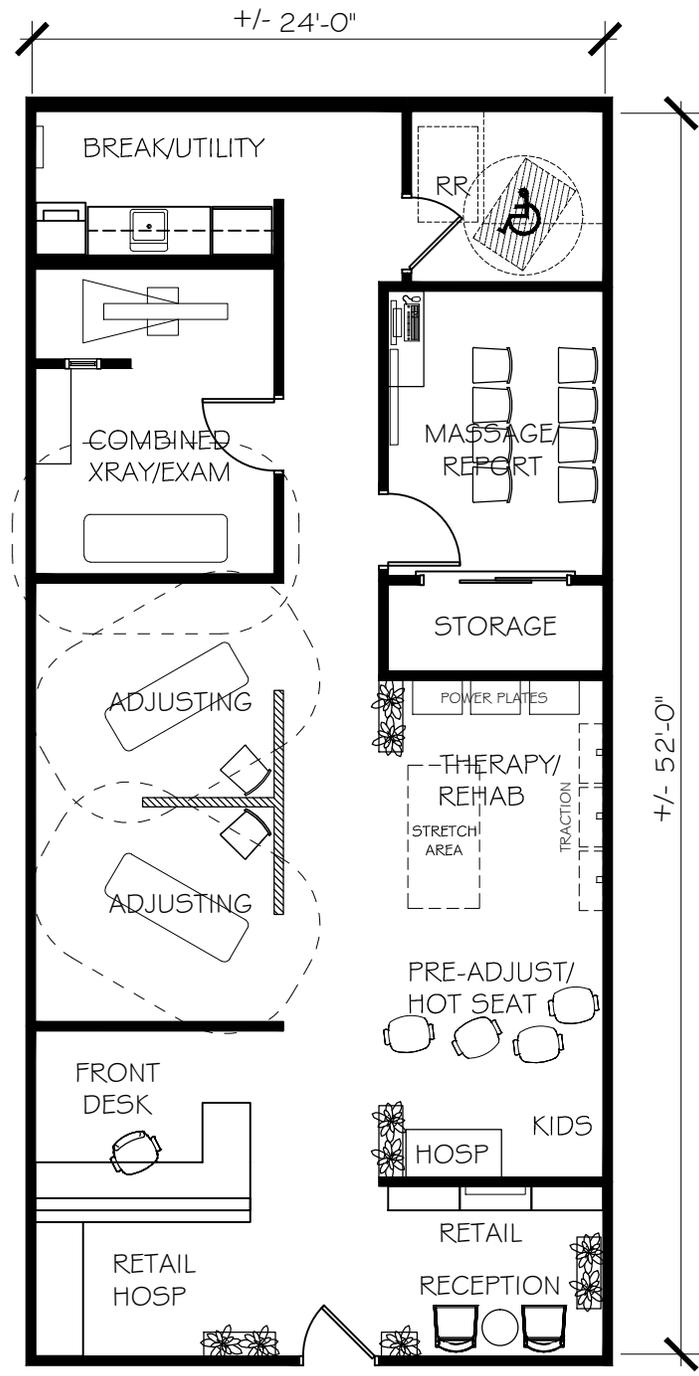

1240 INTERIOR NET SQUARE FEET

CROSSFIELDS
CHIROPRACTIC OFFICE DESIGN

2365 Spanglers Trueman's Trail
Carmel, IN 46032
Phone: 765.834.8000
Web: ChiropracticOfficeDesign.com


THIS DRAWING IS THE PROPERTY OF CROSSFIELDS, INC. REPRODUCTION OR USE OF THIS DRAWING IN WHOLE OR IN PART IS PROHIBITED WITHOUT WRITTEN AUTHORIZATION.

CHIROPRACTIC OFFICE FLOOR PLAN EXAMPLE

REVISIONS		SCALE	PROJECT NO.	SHEET NO.
NO.	BY	DATE	DESCRIPTION	


SCALE: 1/8" = 1'-0"
DRAWN BY: CMB
DATE: 2015

PROJECT NO. EXAMPLE
SHEET NO. EX60

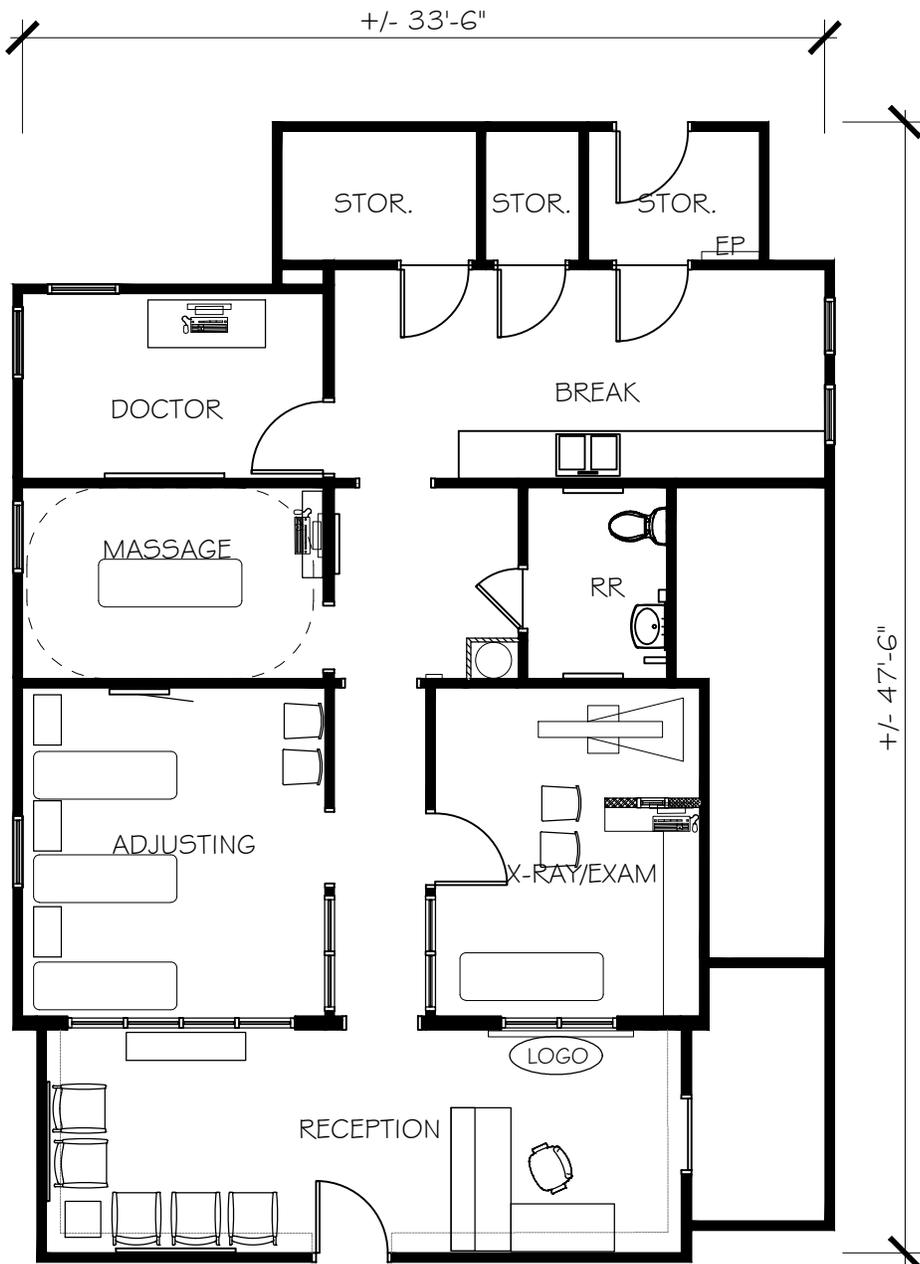

1287 INTERIOR NET SQUARE FEET

CROSSFIELDS CHIROPRACTIC OFFICE DESIGN	2365 Spaulding Freeway, Suite 100 Oakland, CA 94612 Phone: 760.424.8000 Web: ChiropracticOfficeDesign.com	THIS DRAWING IS THE PROPERTY OF CROSSFIELDS, INC. REPRODUCTION OR USE OF THIS DRAWING IN WHOLE OR IN PART IS PROHIBITED WITHOUT WRITTEN AUTHORIZATION.	REVISIONS NO. BY DATE DESCRIPTION	SCALE 1/8" = 1'-0" DRAWN BY CMB	PROJECT NO. EXAMPLE	SHEET NO. EX 112
	CHIROPRACTIC OFFICE FLOOR PLAN EXAMPLE	DATE 2017	DATE 2017	DATE 2017	DATE 2017	DATE 2017

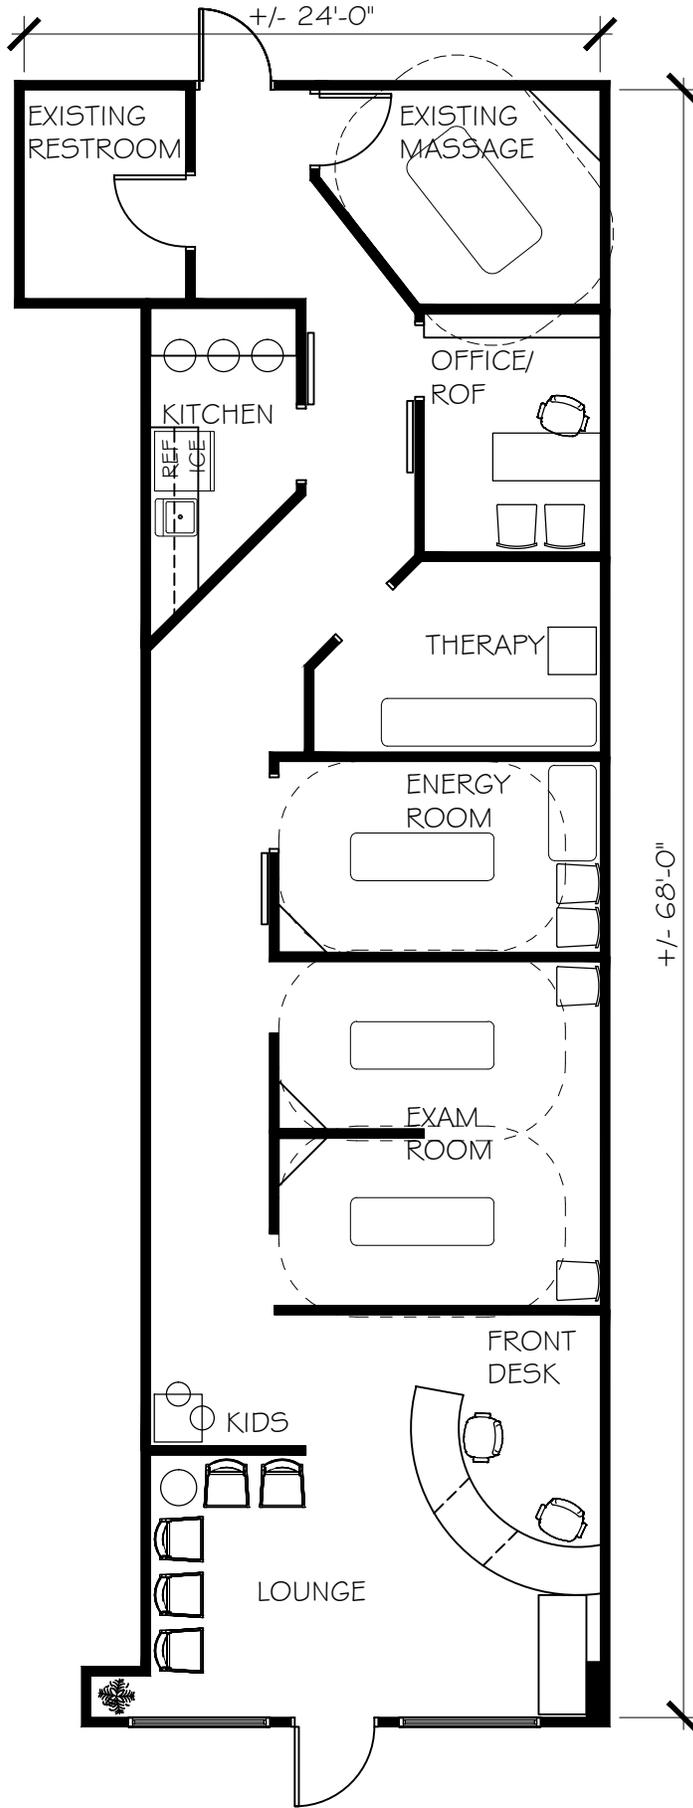

1335 INTERIOR NET SQUARE FEET

SHEET NO.
EX90

PROJECT NO.
EXAMPLE
DATE
2017

SCALE
1/8" = 1'-0"
DRAWN BY
KO


NO.	BY	DATE	DESCRIPTION

THIS DRAWING IS THE PROPERTY OF CROSSFIELDS, INC. AND IS NOT TO BE REPRODUCED OR COPIED IN WHOLE OR IN PART WITHOUT WRITTEN AUTHORIZATION.

CHIROPRACTIC OFFICE
FLOOR PLAN EXAMPLE

3265 Spaulding Freeway, Suite 100
Crosby, CA 94024
Phone: 707.634.8100
Web: ChiropracticOfficeDesign.com

CROSSFIELDS
CHIROPRACTIC OFFICE DESIGN

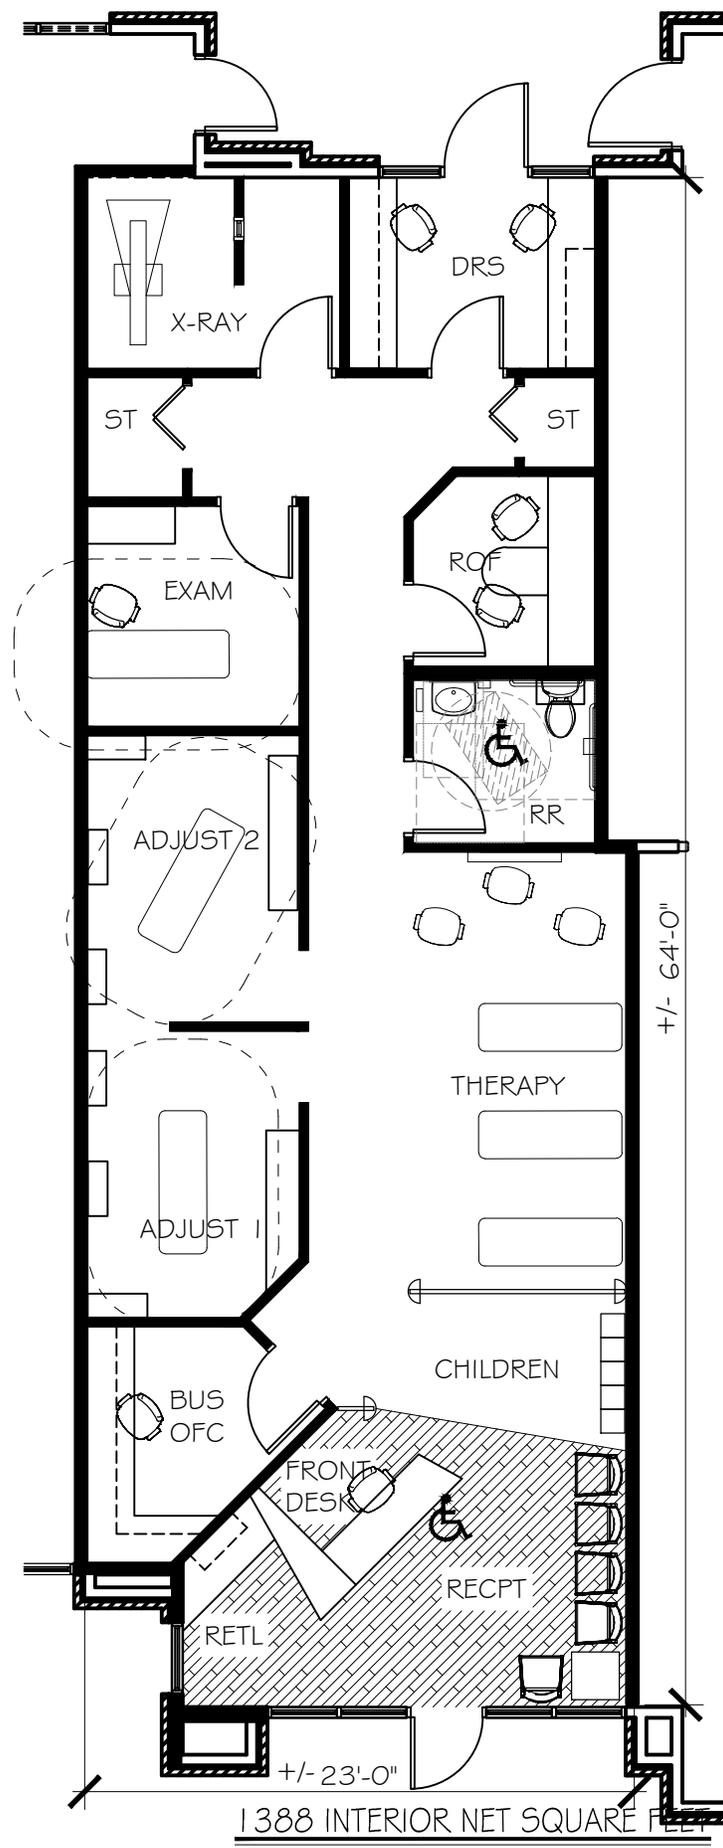

SHEET NO.
EX 21

PROJECT NO.
EXAMPLE

DATE
2015

SCALE
1/8" = 1'-0"

DRAWN BY
CMB


NO.	BY	DATE	DESCRIPTION

THIS DRAWING IS THE PROPERTY OF CROSSFIELDS, INC. AND IS NOT TO BE REPRODUCED OR TRANSMITTED IN ANY FORM OR BY ANY MEANS, ELECTRONIC OR MECHANICAL, INCLUDING PHOTOCOPYING, RECORDING, OR BY ANY INFORMATION STORAGE AND RETRIEVAL SYSTEM, WITHOUT THE WRITTEN AUTHORIZATION OF CROSSFIELDS, INC.

CHIROPRACTIC OFFICE
FLOOR PLAN EXAMPLE

3265 Spaulding Freeway, Suite 100
San Jose, CA 95128
Phone: 760.434.8000
Web: ChiropracticOfficeDesign.com

CROSSFIELDS
CHIROPRACTIC OFFICE DESIGN

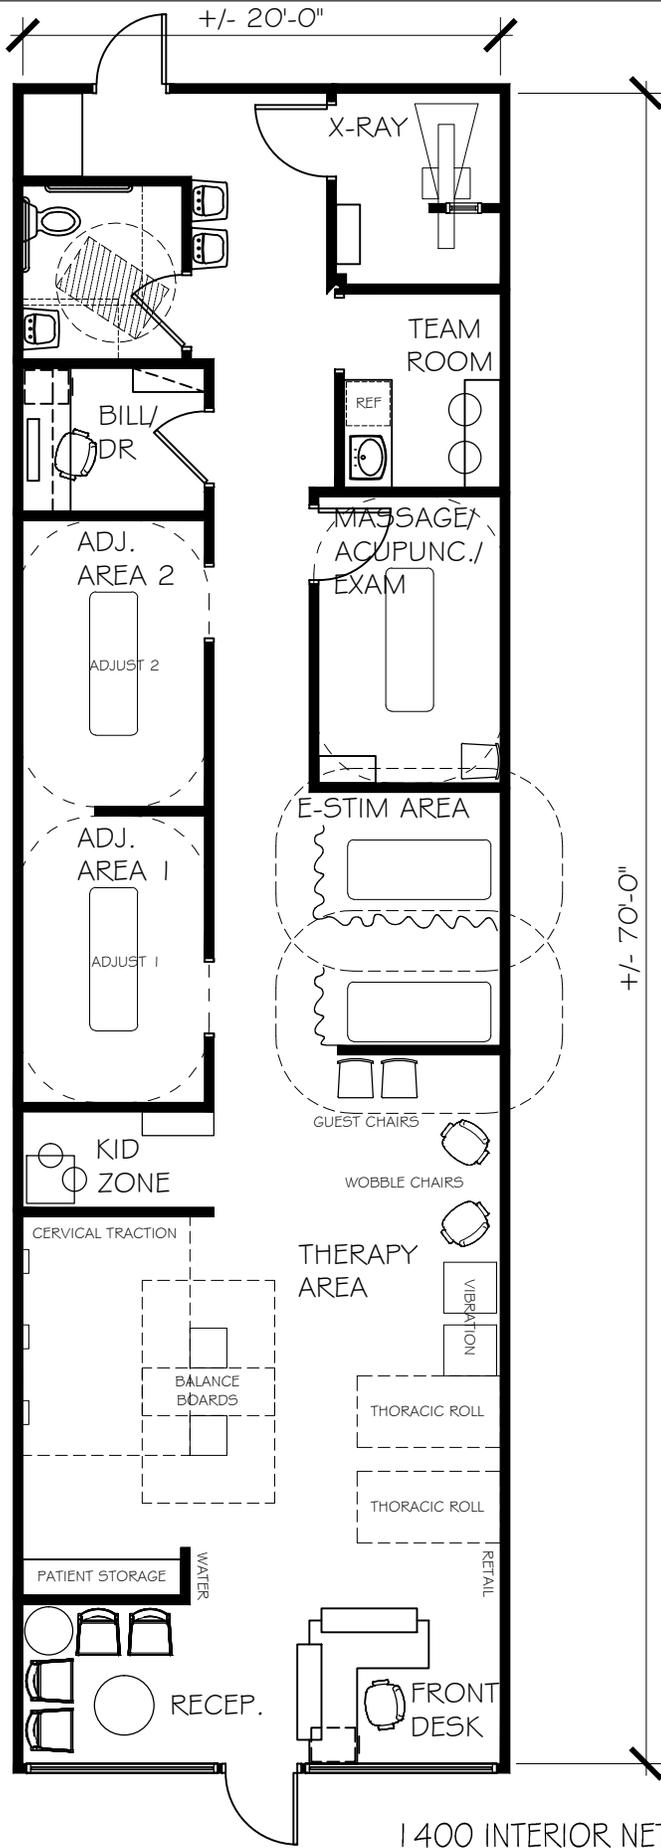

1400 INTERIOR NET SQUARE FEET

SHEET NO.
EX81

PROJECT NO.
EXAMPLE
SCALE
1/8" = 1'-0"
DRAWN BY
CMB
DATE
2016


REVISIONS	
NO.	DESCRIPTION

THIS DRAWING IS THE PROPERTY OF CROSSFIELDS, INC. ANY REPRODUCTION OR USE OF THIS DRAWING IN WHOLE OR IN PART IS PROHIBITED WITHOUT WRITTEN AUTHORIZATION.

CHIROPRACTIC OFFICE
FLOOR PLAN EXAMPLE

2365 Spaulding Freeway, Suite 100
Crosby, CA 94024
Phone: 770.424.8100
Web: ChiropracticOfficeDesign.com

CROSSFIELDS
CHIROPRACTIC OFFICE DESIGN

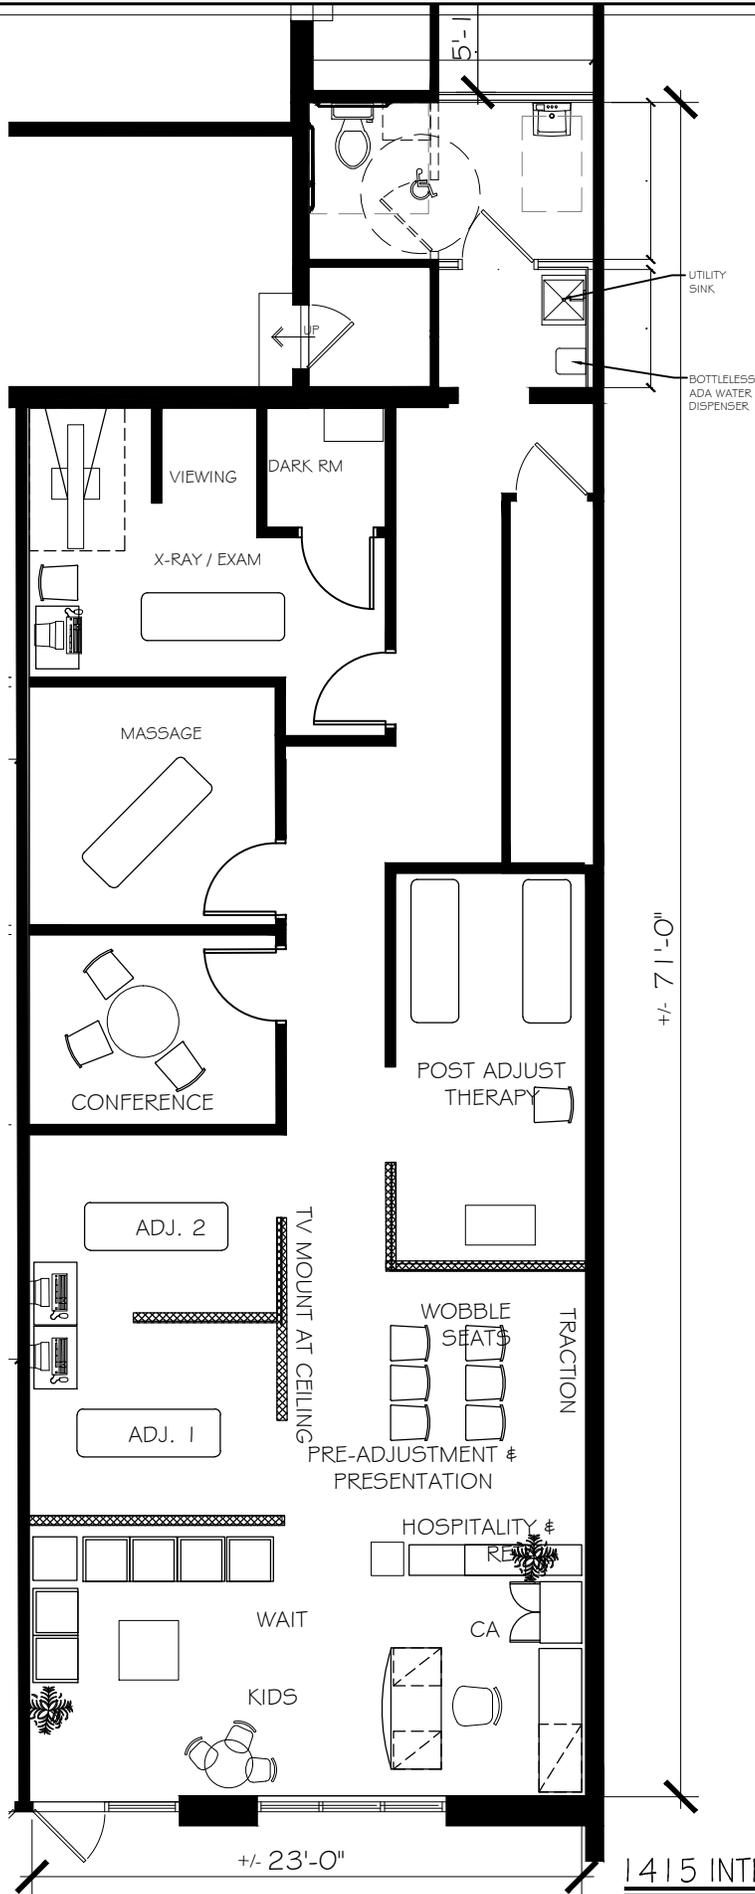

+/- 23'-0"

+/- 71'-0"

1415 INTERIOR NET SQUARE FEET

SHEET NO. EX3

PROJECT NO. EXAMPLE
DATE 2015

SCALE 1/8" = 1'-0"
DRAWN BY CMB


NO.	BY	DATE	DESCRIPTION

THIS DRAWING IS THE PROPERTY OF CROSSFIELDS, INC. REPRODUCTION OF THIS DRAWING IN WHOLE OR IN PART IS PROHIBITED WITHOUT WRITTEN AUTHORIZATION.

CHIROPRACTIC OFFICE
FLOOR PLAN EXAMPLE

2365 Spaulding Freeway, Suite 100
San Jose, CA 95131
Phone: 760.434.8100
Web: ChiropracticOfficeDesign.com

CROSSFIELDS
CHIROPRACTIC OFFICE DESIGN

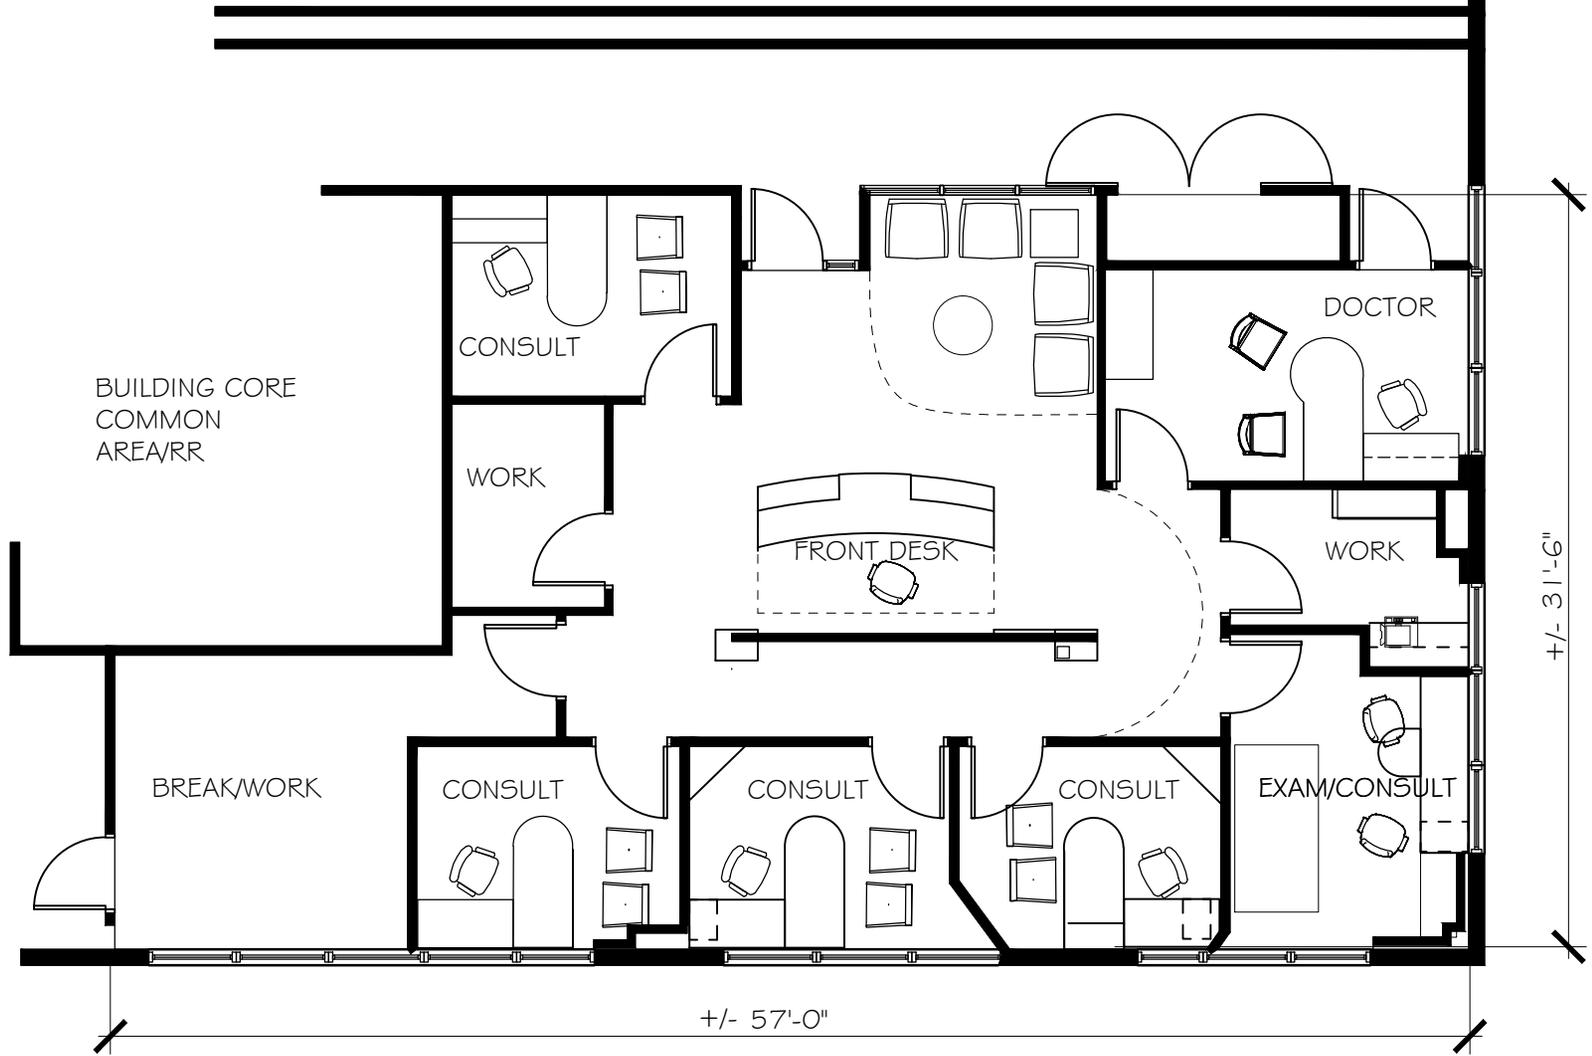

1443 INTERIOR NET SQUARE FEET

CROSSFIELDS
CHIROPRACTIC OFFICE DESIGN

3265 S. UNIVERSITY PLACE
Kennesaw, Georgia 30142
Phone: 770.424.9020
Web: ChiropracticOfficeDesign.com

CHIROPRACTIC OFFICE
FLOOR PLAN EXAMPLE


THIS DRAWING IS THE PROPERTY
OF CROSSFIELDS, INC.
REPRODUCTION OR COPYING OF THIS
DRAWING, IN WHOLE OR IN PART IS
PROHIBITED WITHOUT WRITTEN
AUTHORIZATION.

REVISIONS			
NO.	BY	DATE	DESCRIPTION

SCALE
1/8" = 1'-0"
DRAWN BY
CMB

PROJECT NO.
EXAMPLE
DATE
2015

SHEET NO.
EX26

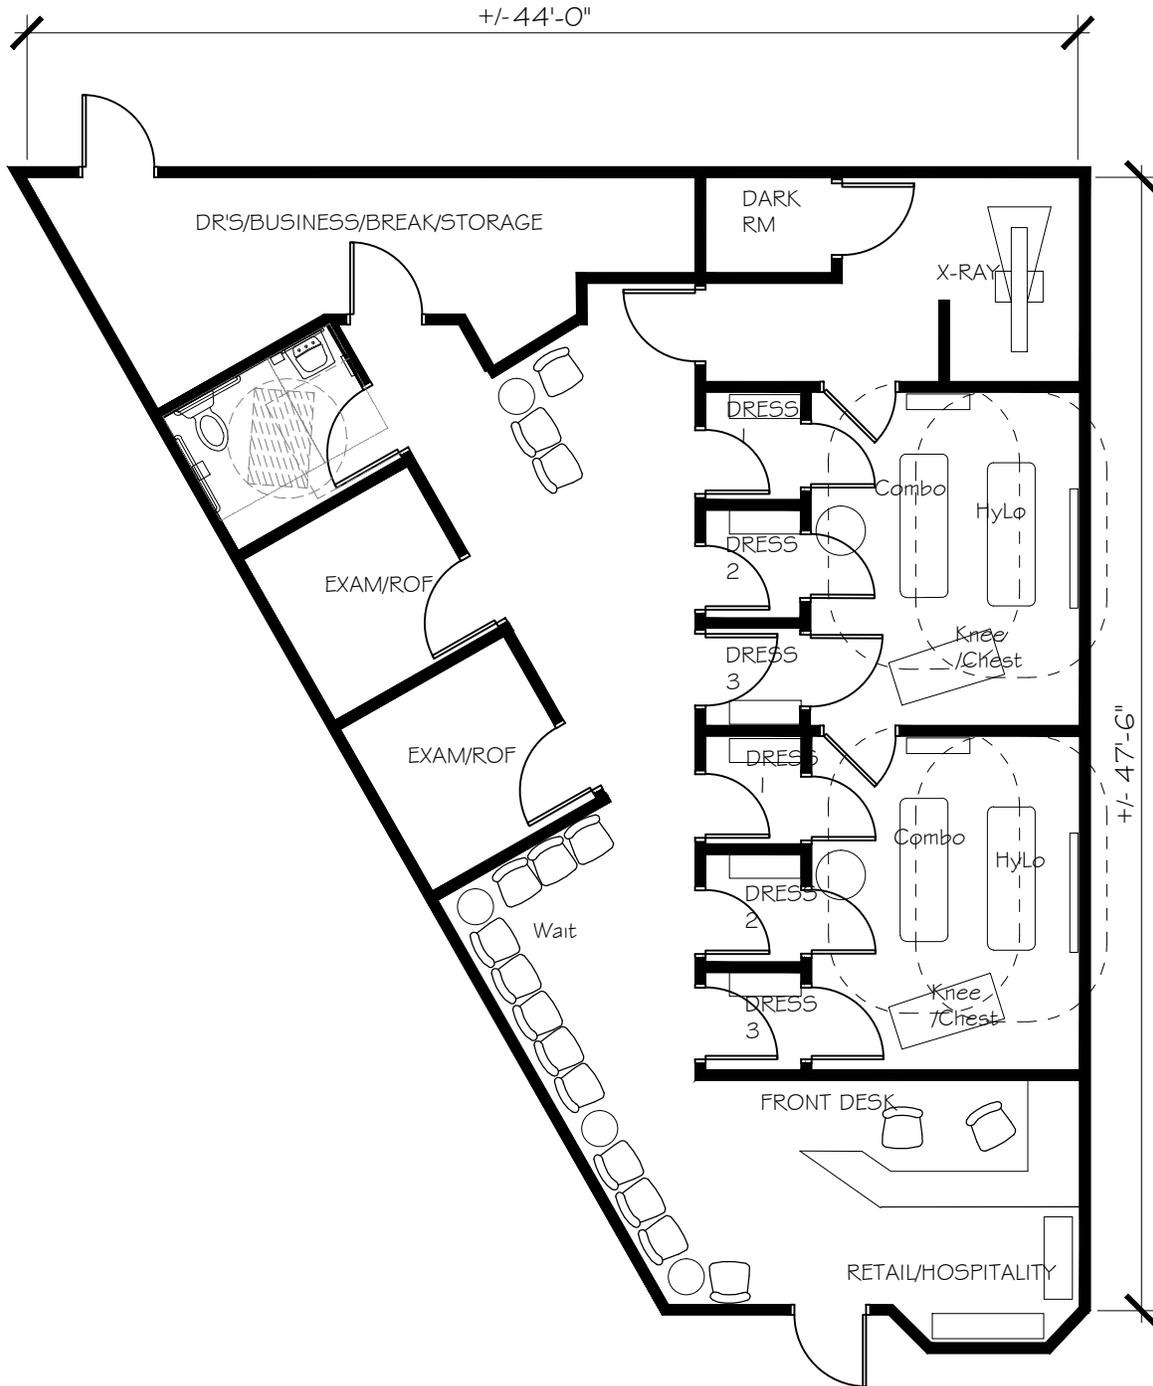

+/- 44'-0"

+/- 47'-6"

1458 INTERIOR NET SQUARE FEET

SHEET NO.
EX 16

PROJECT NO.
EXAMPLE

DATE
2015

SCALE
1/8" = 1'-0"

DRAWN BY
CMB


NO.	BY	DATE	DESCRIPTION

THIS DRAWING IS THE PROPERTY OF CROSSFIELDS, INC. REPRODUCING OR TRANSMITTING IN ANY FORM OR BY ANY MEANS, WITHOUT WRITTEN AUTHORIZATION, IS PROHIBITED.

**CHIROPRACTIC OFFICE
FLOOR PLAN EXAMPLE**

3265 Spaulding Freeway, Suite 100
Crosby, CA 94024
Phone: 707.434.8000
Web: ChiropracticOfficeDesign.com

CROSSFIELDS
CHIROPRACTIC OFFICE DESIGN

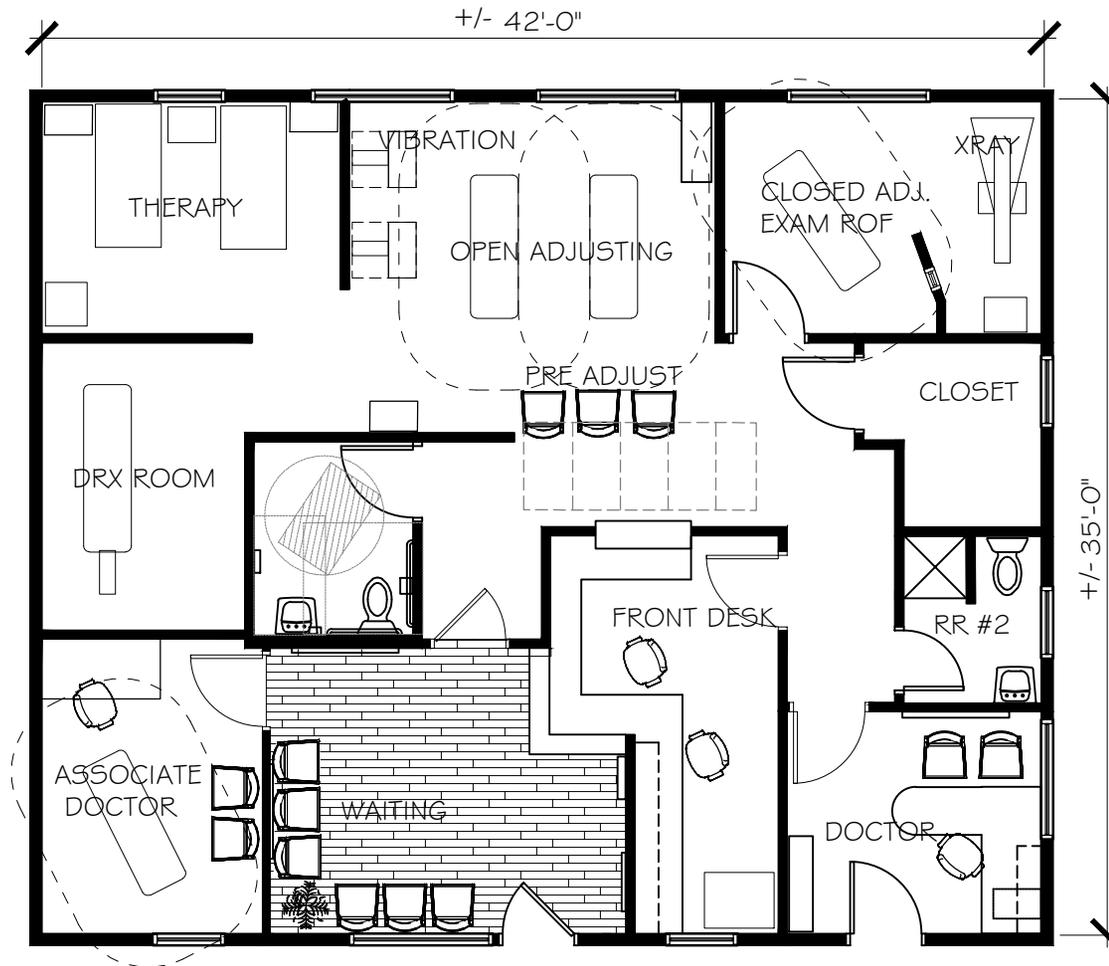

1458 INTERIOR NET SQUARE FEET

CROSSFIELDS
CHIROPRACTIC OFFICE DESIGN

3265 S. **SAVING PRACTICE** TRAIL
Kennesaw, Georgia 30152
Phone: 770.424.9020
Web: ChiropracticOfficeDesign.com

CHIROPRACTIC OFFICE
FLOOR PLAN EXAMPLE


THIS DRAWING IS THE PROPERTY
OF CROSSFIELDS, INC.
REPRODUCTION OR COPYING OF THIS
DRAWING, IN WHOLE OR IN PART IS
PROHIBITED WITHOUT WRITTEN
AUTHORIZATION.

REVISIONS			
NO.	BY	DATE	DESCRIPTION

SCALE
1/8" = 1'-0"
DRAWN BY
CMB

PROJECT NO.
EXAMPLE
DATE
2015

SHEET NO.
EX31

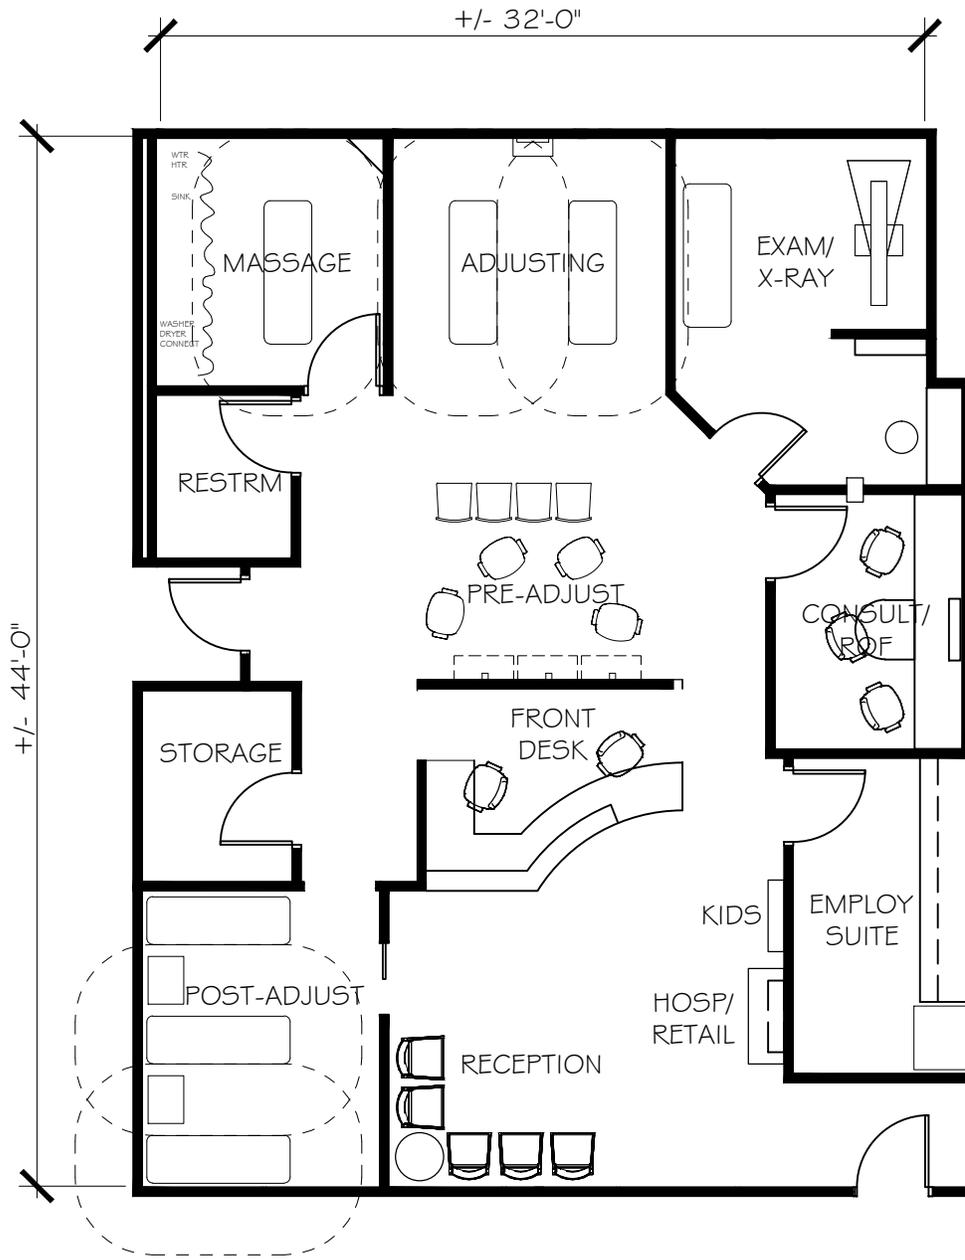

1462 INTERIOR NET SQUARE FEET

SHEET NO.
EX25

PROJECT NO.
EXAMPLE
DATE
2015

SCALE
1/8" = 1'-0"
DRAWN BY
CMB


REVISIONS	
NO.	DESCRIPTION

THIS DRAWING IS THE PROPERTY OF CROSSFIELDS, INC. REPRODUCING OR TRANSMITTING IN ANY FORM OR BY ANY MEANS, WITHOUT WRITTEN AUTHORIZATION, IS PROHIBITED.

CHIROPRACTIC OFFICE
FLOOR PLAN EXAMPLE

2365 Spaulding Freeway, Suite 100
Crosby, CA 94024
Phone: 707.634.8100
Web: ChiropracticOfficeDesign.com

CROSSFIELDS
CHIROPRACTIC OFFICE DESIGN

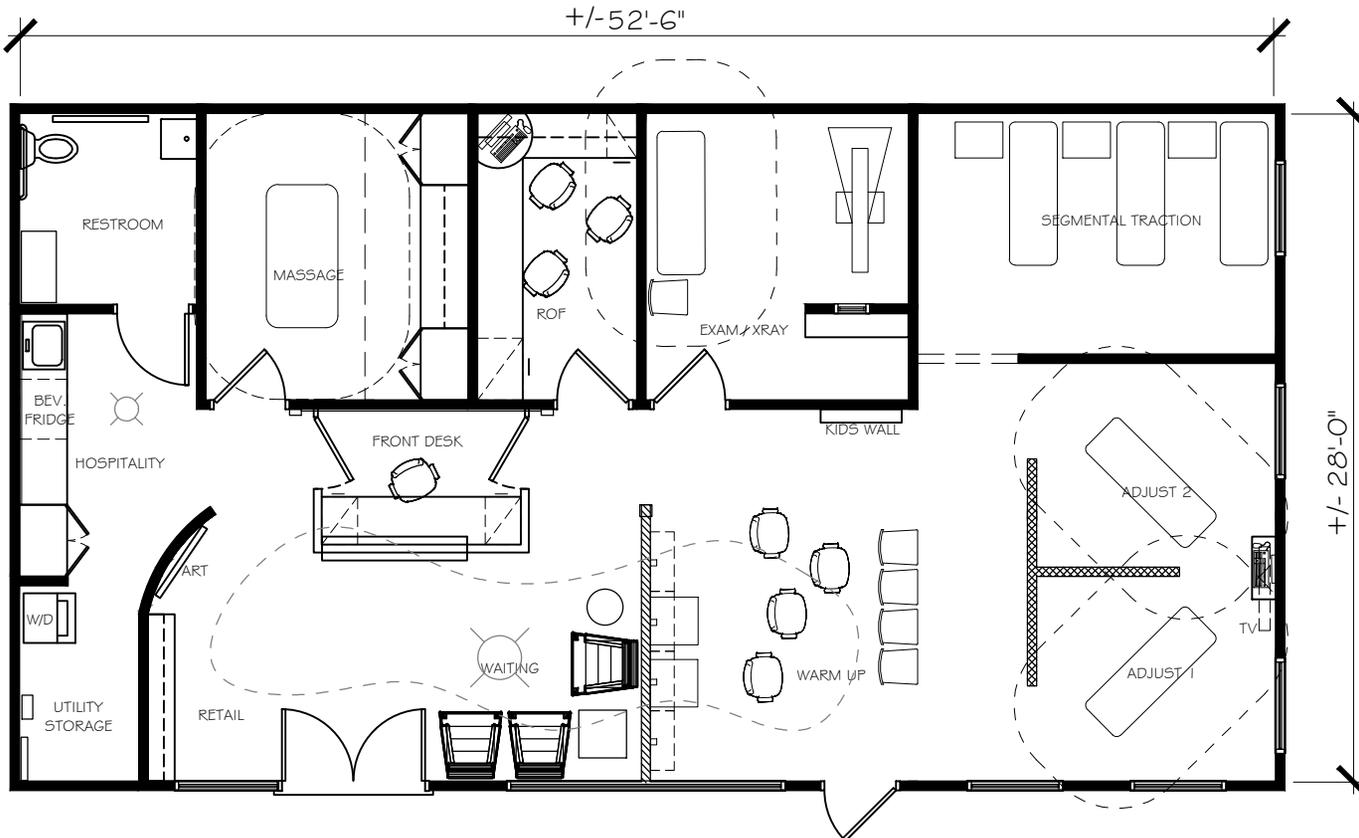

1472 INTERIOR NET SQUARE FEET

CROSSFIELDS
CHIROPRACTIC OFFICE DESIGN

3265 S. SHANNON PLACE
KATY, TEXAS 77450
PHONE: 770.424.9020
WWW: ChiropracticOfficeDesign.com

CHIROPRACTIC OFFICE
FLOOR PLAN EXAMPLE


THIS DRAWING IS THE PROPERTY
OF CROSSFIELDS, INC.
REPRODUCTION OR COPYING OF THIS
DRAWING, IN WHOLE OR IN PART IS
PROHIBITED WITHOUT WRITTEN
AUTHORIZATION.

REVISIONS			
NO.	BY	DATE	DESCRIPTION

SCALE
1/8" = 1'-0"
DRAWN BY
CMB

PROJECT NO.
EXAMPLE
DATE
2016

SHEET NO.
EX70

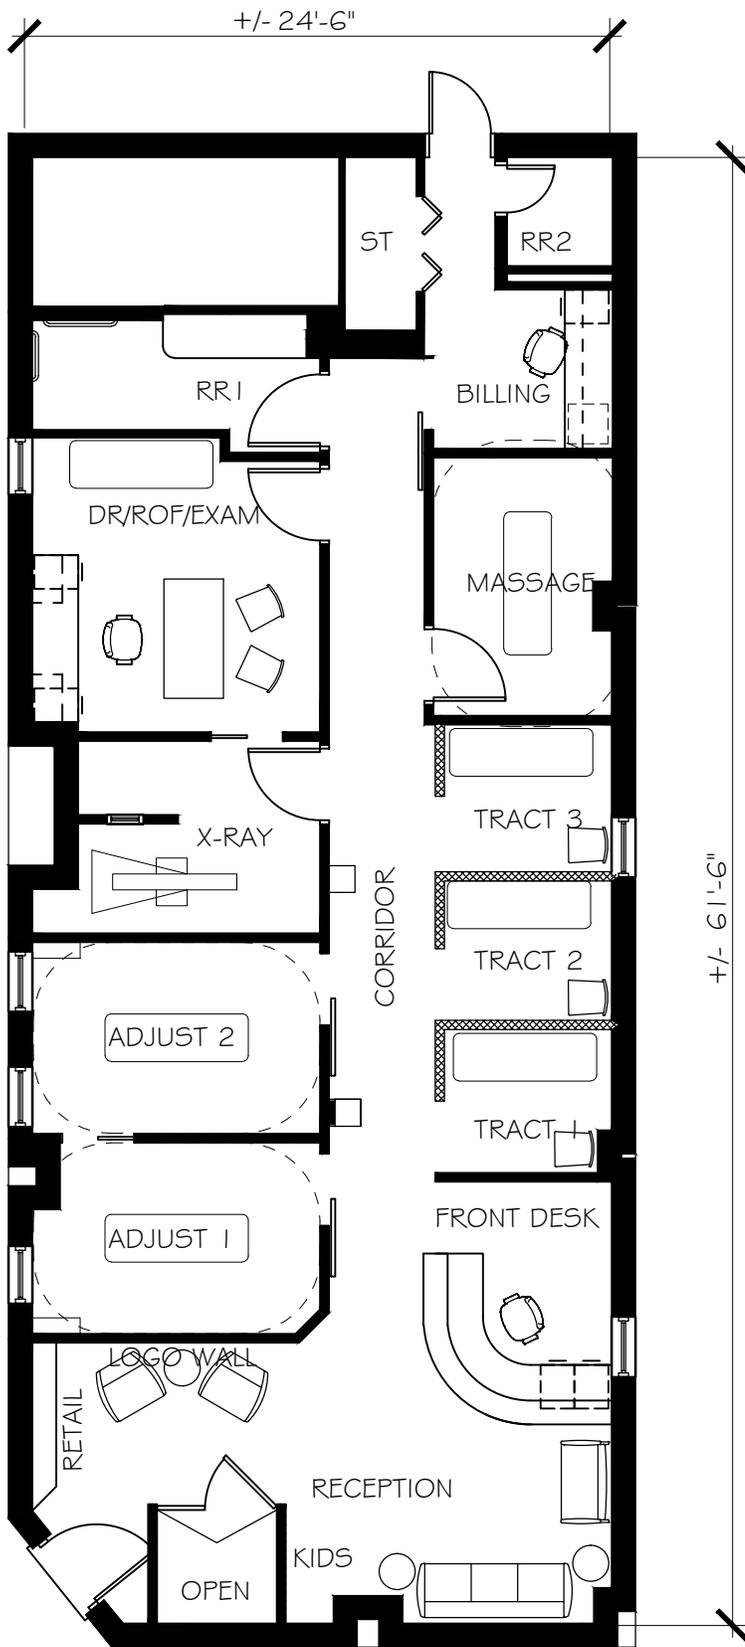

+/- 24'-6"

+/- 61'-6"

1476 INTERIOR NET SQUARE FEET

SHEET NO.
EX 19

PROJECT NO.
EXAMPLE
DATE
2015

SCALE
1/8" = 1'-0"
DRAWN BY
CMB


REVISIONS	
NO.	DESCRIPTION

THIS DRAWING IS THE PROPERTY OF CROSSFIELDS, INC. REPRODUCTION OF THIS DRAWING IN WHOLE OR IN PART IS PROHIBITED WITHOUT WRITTEN AUTHORIZATION.

**CHIROPRACTIC OFFICE
FLOOR PLAN EXAMPLE**

3265 Spaulding Freeway, Suite 100
Crosby, CA 94024
Phone: 707.634.8000
Web: ChiropracticOfficeDesign.com

CROSSFIELDS
CHIROPRACTIC OFFICE DESIGN

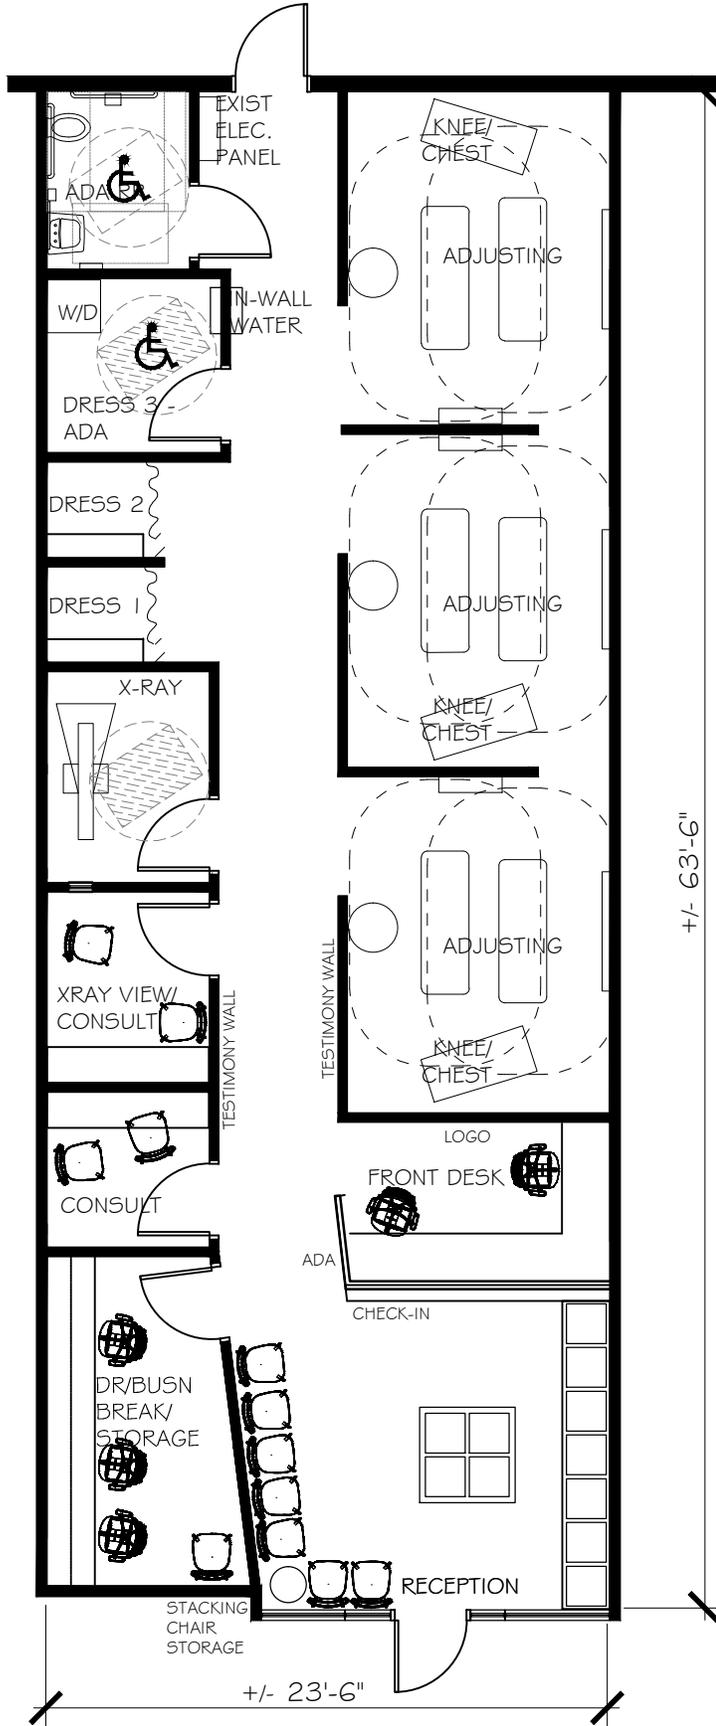

1489 INTERIOR NET SQUARE FEET

SHEET NO.
EX 17

PROJECT NO. EXAMPLE
SCALE 1/8" = 1'-0"
DRAWN BY CMB
DATE 2015


NO.	BY	DATE	DESCRIPTION

THIS DRAWING IS THE PROPERTY OF CROSSFIELDS, INC. REPRODUCTION OR USE OF THIS DRAWING IN WHOLE OR IN PART IS PROHIBITED WITHOUT WRITTEN AUTHORIZATION.

CHIROPRACTIC OFFICE
FLOOR PLAN EXAMPLE

2365 Spaulding • Frisco, TX 75034
 Phone: 972.241.8000
 Fax: 972.241.8001
 Web: ChiropracticOfficeDesign.com

CROSSFIELDS
CHIROPRACTIC OFFICE DESIGN

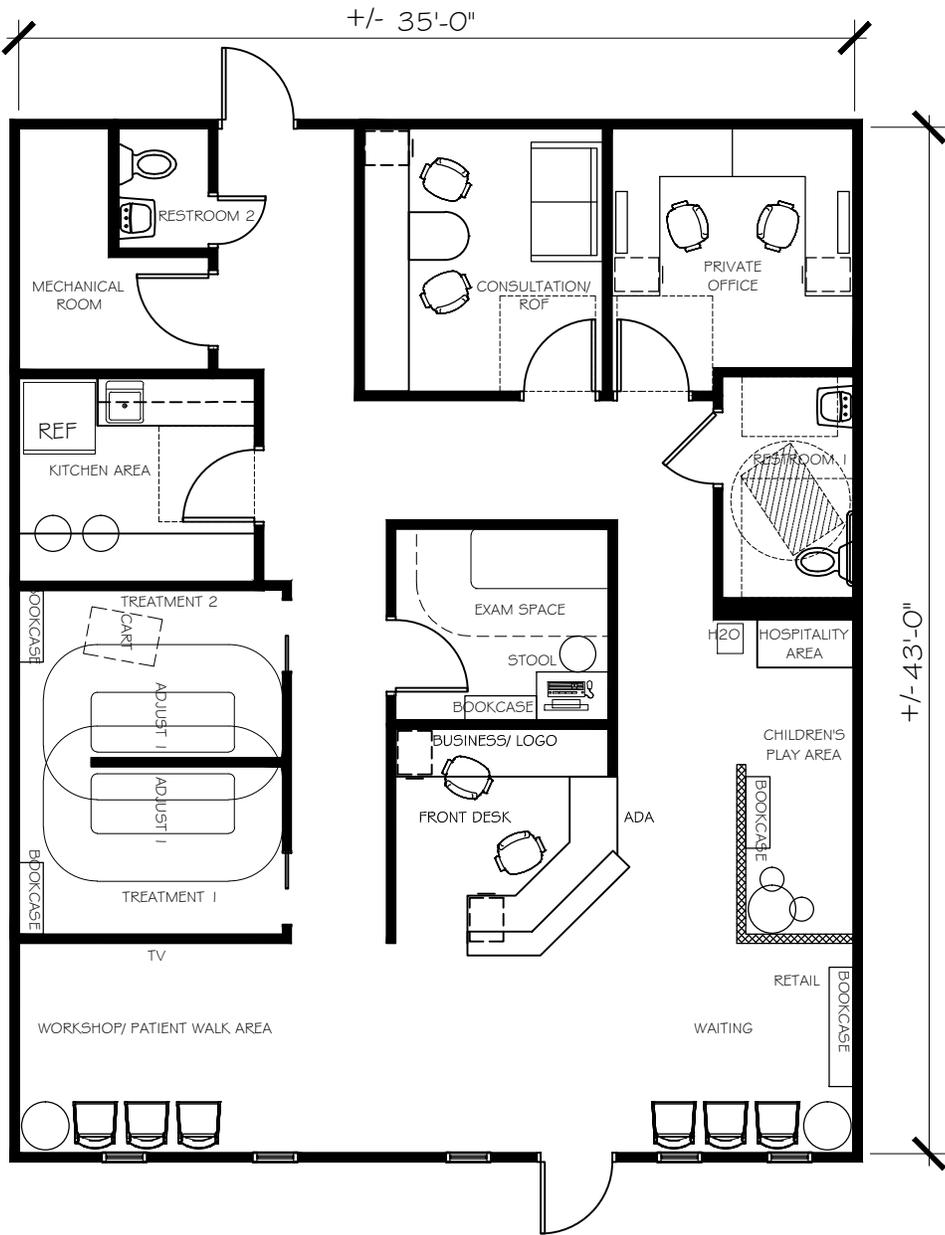

1497 INTERIOR NET SQUARE FEET

3265 Spaulding Freeway, Suite 100
 San Jose, CA 95128
 Phone: 760.434.8000
 Web: ChiropracticOfficeDesign.com

CROSSFIELDS
 CHIROPRACTIC OFFICE DESIGN

CHIROPRACTIC OFFICE
 FLOOR PLAN EXAMPLE


THIS DRAWING IS THE PROPERTY
 OF CROSSFIELDS, INC. NO
 PART OF THIS DRAWING IS TO BE
 REPRODUCED, COPIED, OR
 TRANSMITTED IN ANY FORM OR
 BY ANY MEANS, WITHOUT WRITTEN
 AUTHORIZATION.

REVISIONS	
NO.	DESCRIPTION

SCALE	1/8" = 1'-0"
DRAWN BY	CMB
DATE	2016

SHEET NO.
EX68

PROJECT NO.
 EXAMPLE

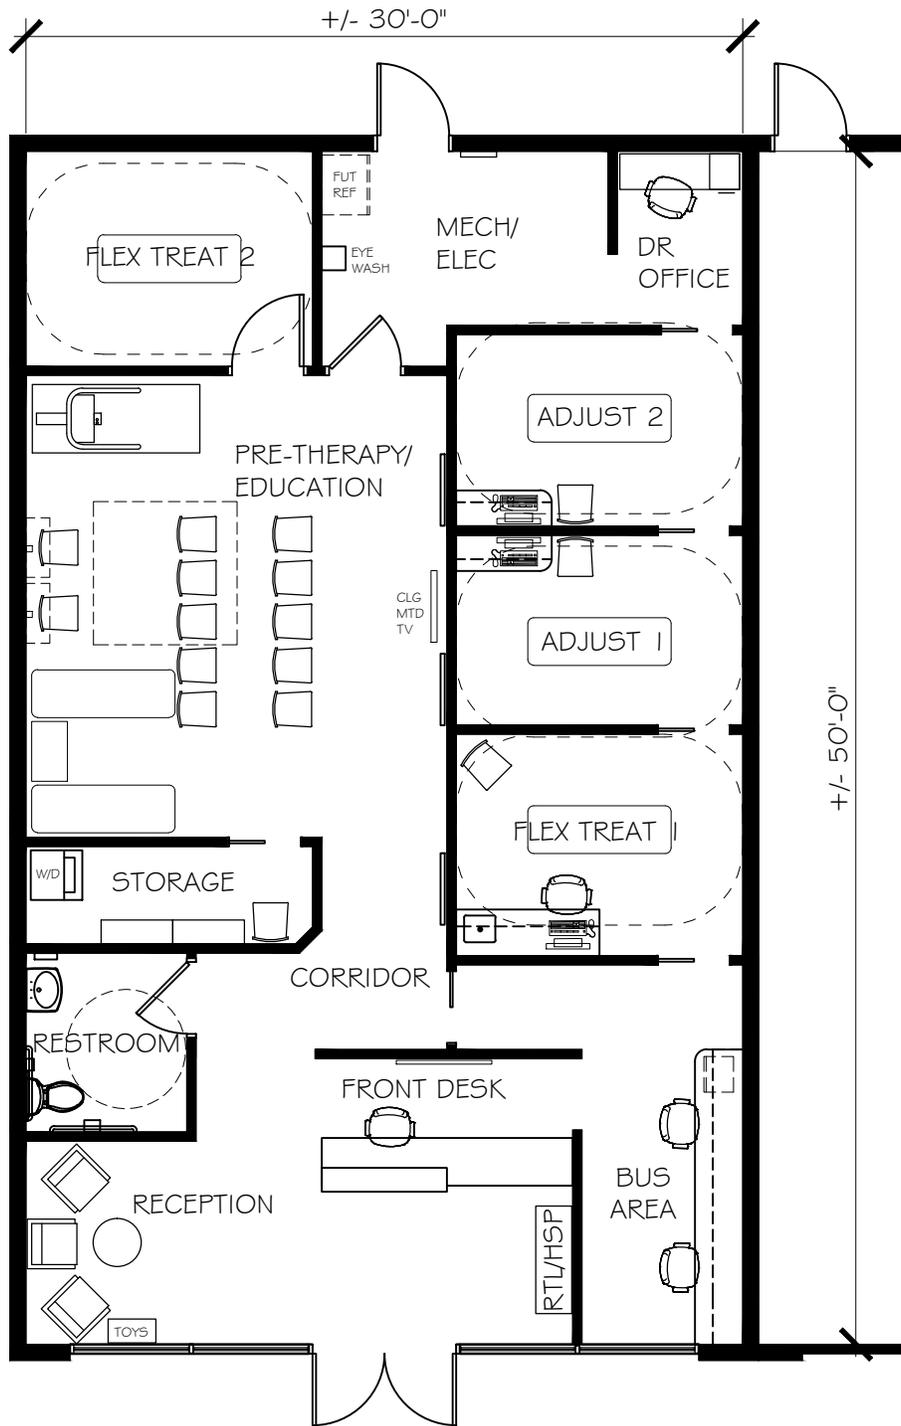

1500 INTERIOR NET SQUARE FEET

SHEET NO.
EX79

PROJECT NO.
EXAMPLE
DATE
2016

SCALE
1/8" = 1'-0"
DRAWN BY
CMB


NO.	BY	DATE	DESCRIPTION

THIS DRAWING IS THE PROPERTY OF CROSSFIELDS, INC. REPRODUCTION OF THIS DRAWING IN WHOLE OR IN PART IS PROHIBITED WITHOUT WRITTEN AUTHORIZATION.

CHIROPRACTIC OFFICE
FLOOR PLAN EXAMPLE

2365 Spaulding Freeway, Suite 100
Carmichael, CA 95628
Phone: 916.484.8000
Web: ChiropracticOfficeDesign.com

CROSSFIELDS
CHIROPRACTIC OFFICE DESIGN

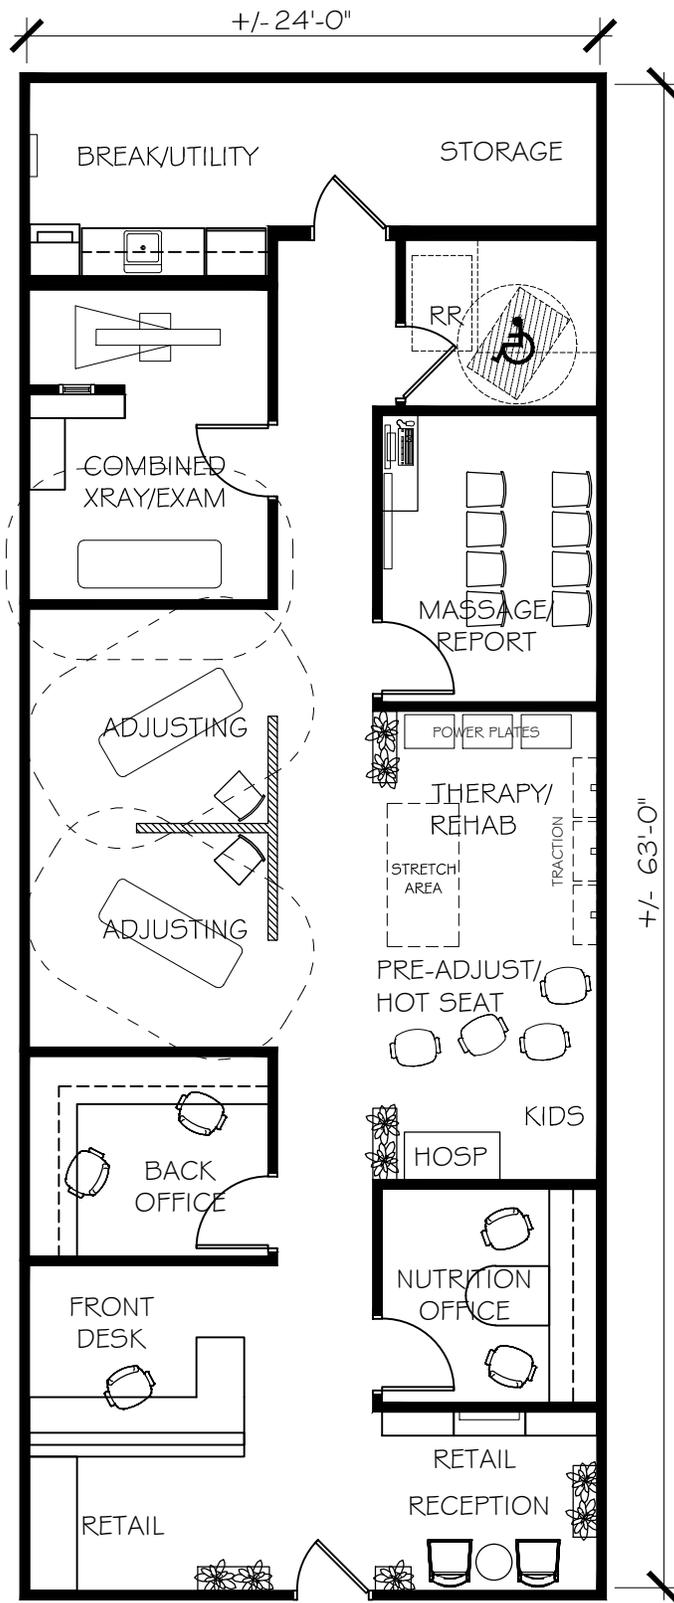

1502 INTERIOR NET SQUARE FEET

SHEET NO.
EX61

PROJECT NO.
EXAMPLE
DATE
2015

SCALE
1/8" = 1'-0"
DRAWN BY
CMB


REVISIONS	
NO.	DESCRIPTION

THIS DRAWING IS THE PROPERTY OF CROSSFIELDS, INC. REPRODUCTION OF THIS DRAWING IN WHOLE OR IN PART IS PROHIBITED WITHOUT WRITTEN AUTHORIZATION.

CHIROPRACTIC OFFICE
FLOOR PLAN EXAMPLE

2365 Spaulding Freeway, Suite 100
Crosby, CA 94024
Phone: 707.434.8100
Web: ChiropracticOfficeDesign.com

CROSSFIELDS
CHIROPRACTIC OFFICE DESIGN

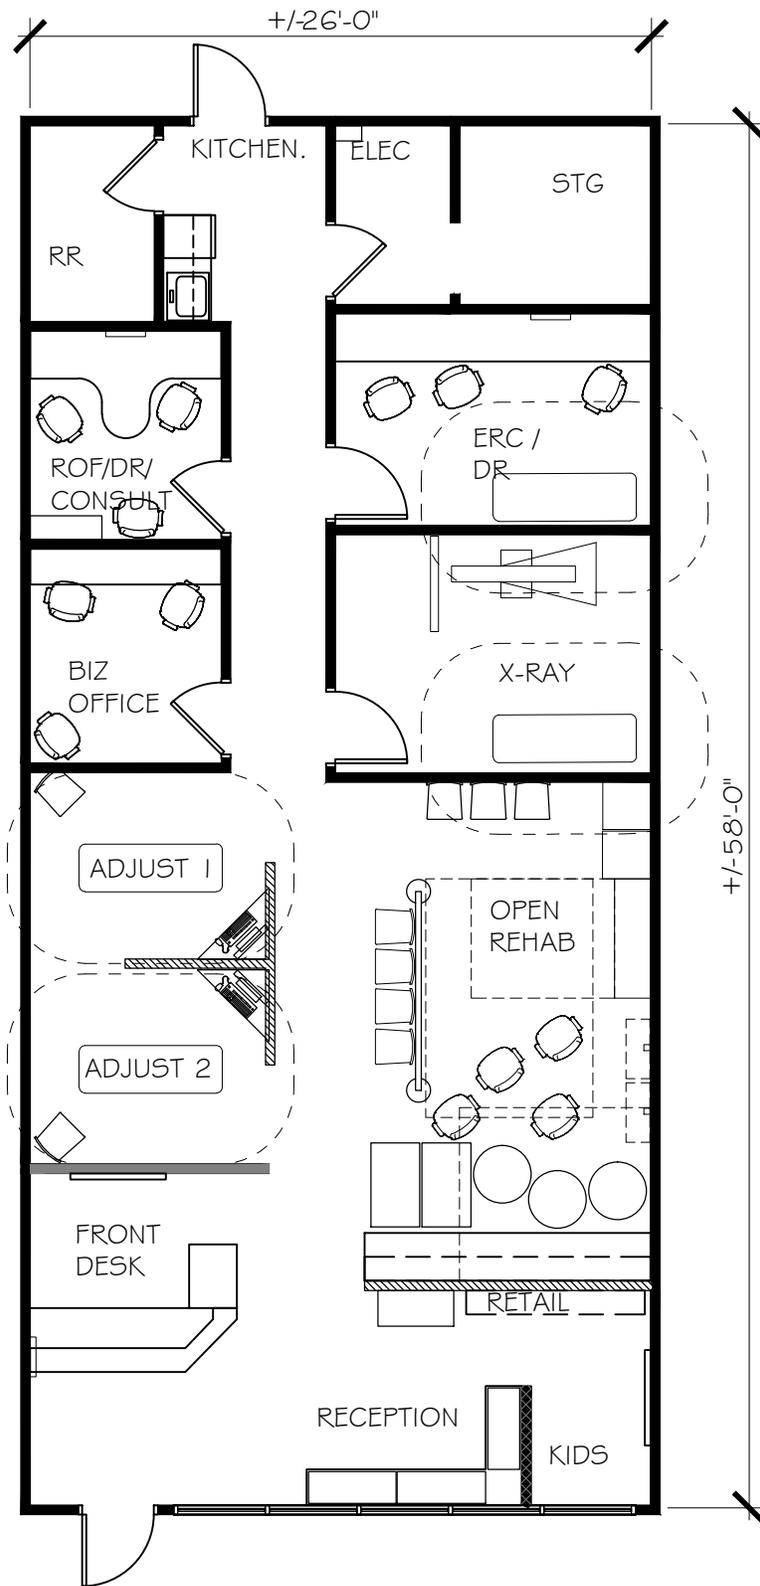

1502 INTERIOR NET SQUARE FEET

SHEET NO.
EX67

PROJECT NO.
EXAMPLE
DATE
2016

SCALE
1/8" = 1'-0"
DRAWN BY
CMB


REVISIONS	
NO.	DESCRIPTION

THIS DRAWING IS THE PROPERTY OF CROSSFIELDS, INC. REPRODUCTION OR THE DRAWING IN WHOLE OR IN PART IS PROHIBITED WITHOUT WRITTEN AUTHORIZATION.

**CHIROPRACTIC OFFICE
FLOOR PLAN EXAMPLE**

3265 Spaulding Freeway, Suite 100
Columbus, GA 31906
Phone: 706.324.8100
Web: ChiropracticOfficeDesign.com

CROSSFIELDS
CHIROPRACTIC OFFICE DESIGN

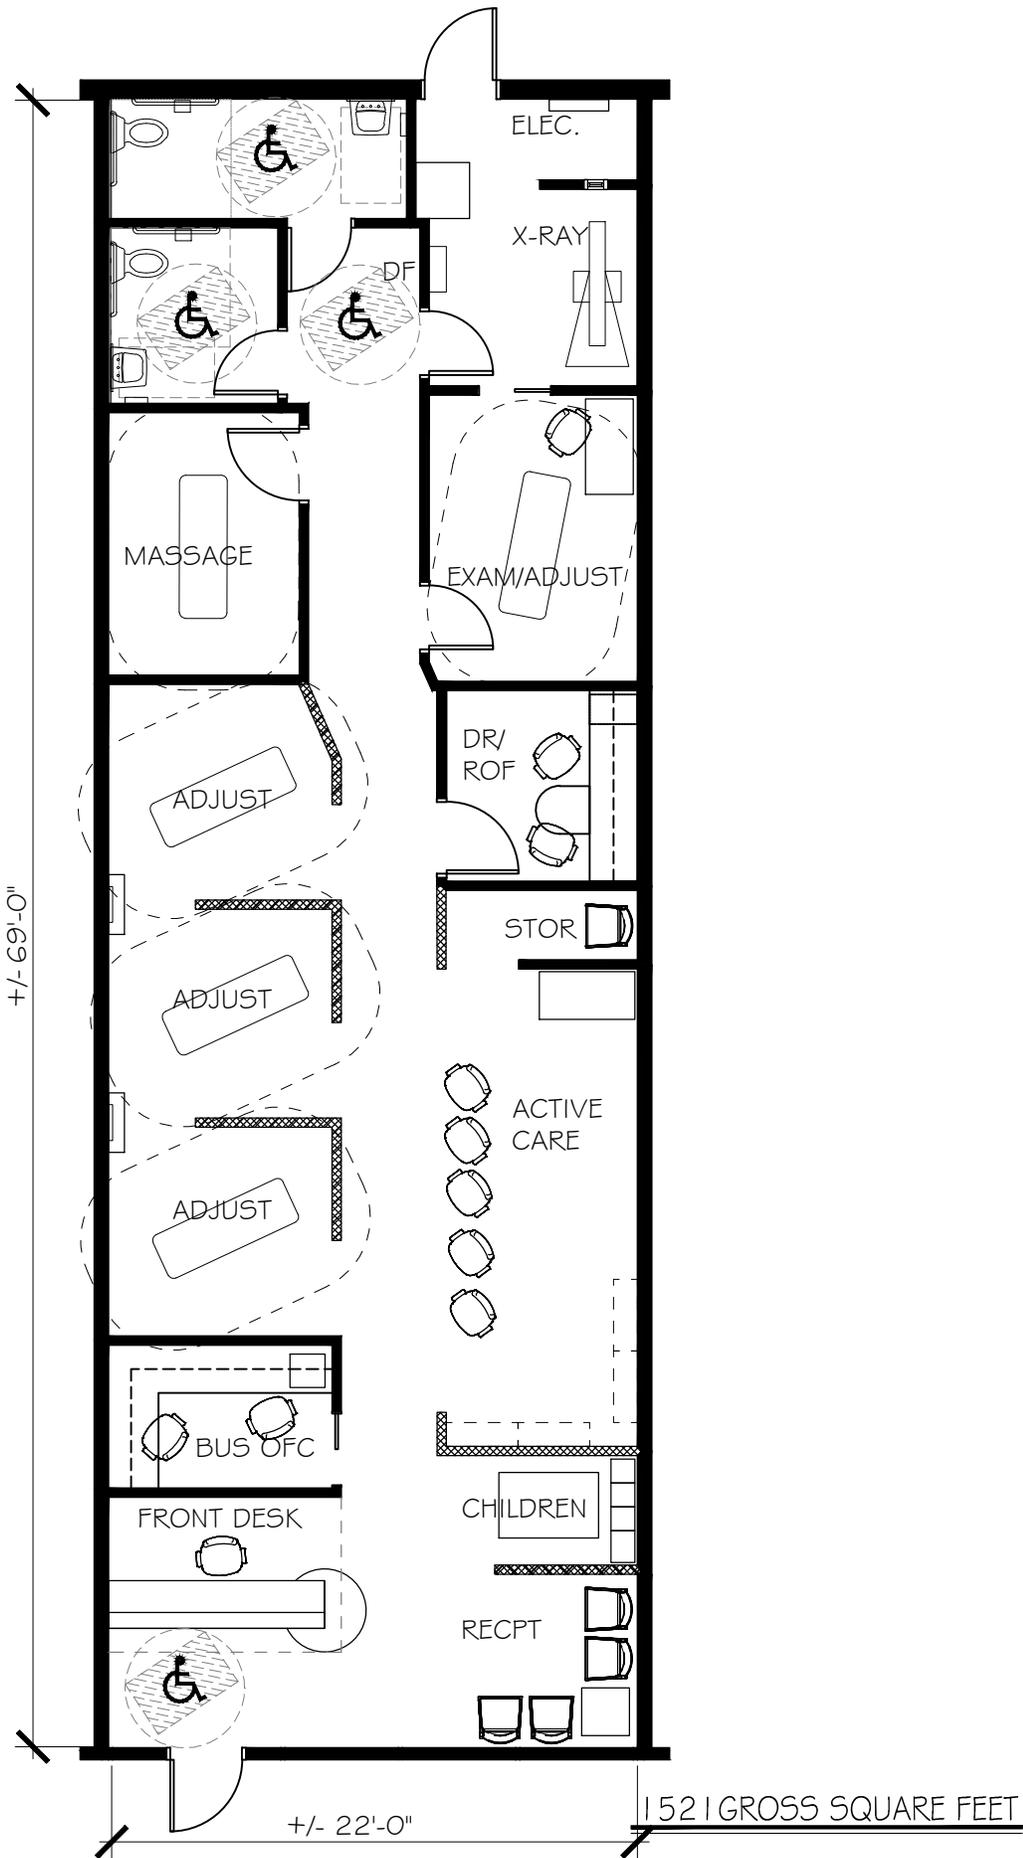

SHEET NO. EX9

PROJECT NO. EXAMPLE
DATE 2015

SCALE 1/8" = 1'-0"
DRAWN BY CMB


NO.	BY	DATE	DESCRIPTION

THIS DRAWING IS THE PROPERTY OF CROSSFIELDS, INC. REPRODUCTION OR THE DRAWING IN WHOLE OR IN PART IS PROHIBITED WITHOUT WRITTEN AUTHORIZATION.

CHIROPRACTIC OFFICE
FLOOR PLAN EXAMPLE

3265 Spaulding Freeway, Suite 100
Carmichael, CA 95628
Phone: 916.484.8000
Web: ChiropracticOfficeDesign.com

CROSSFIELDS
CHIROPRACTIC OFFICE DESIGN

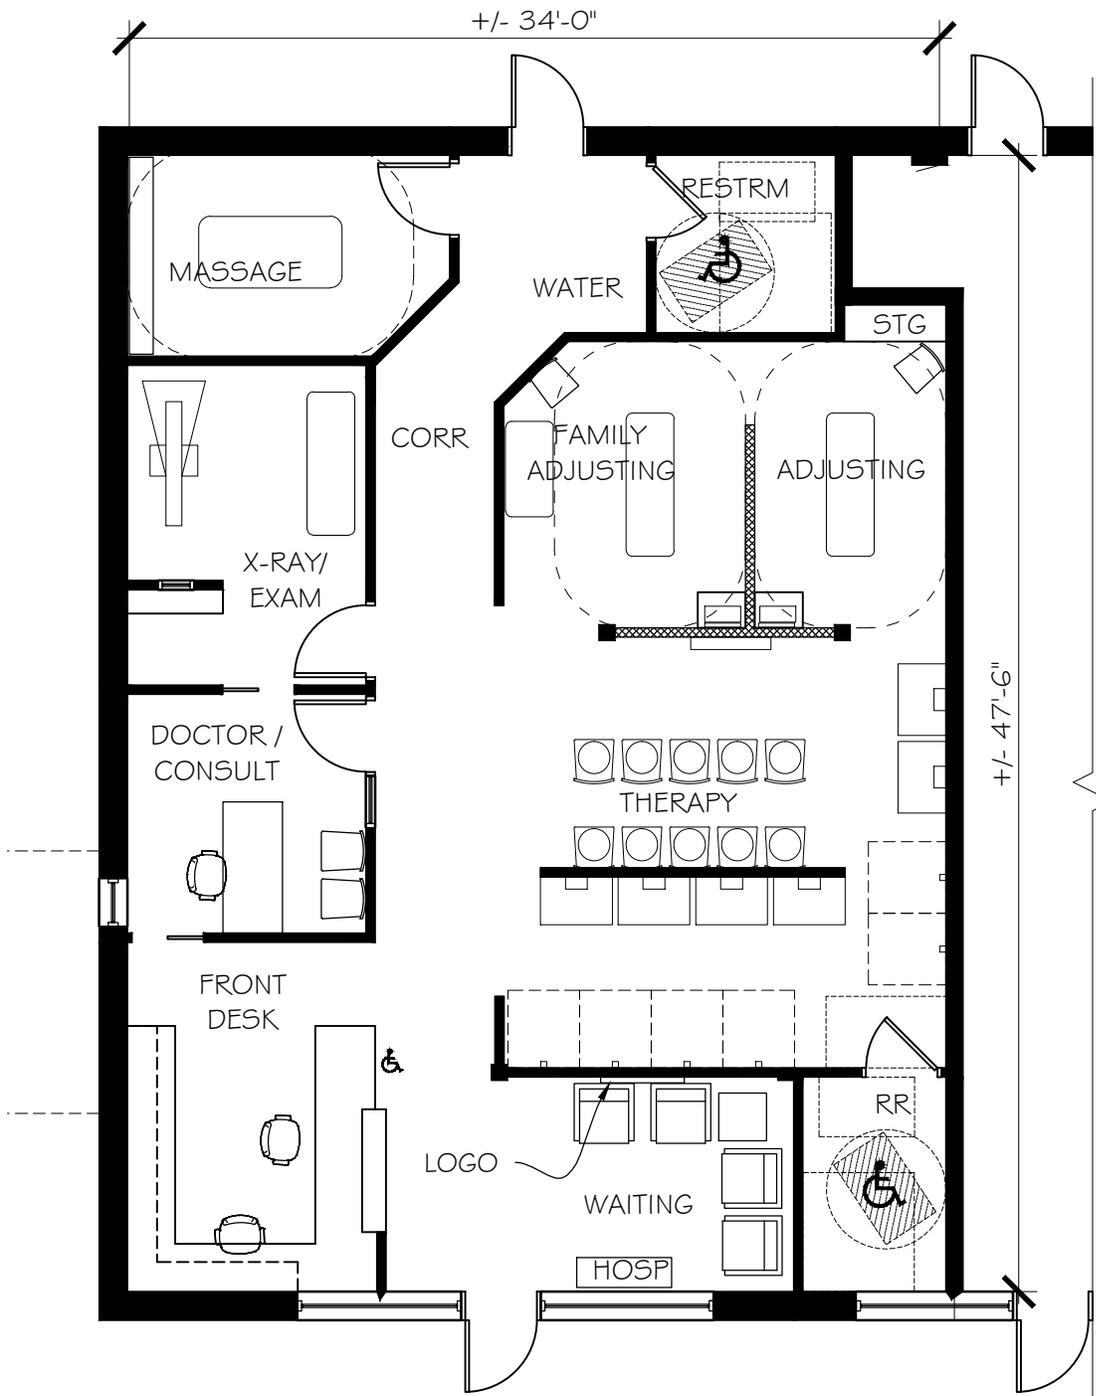

1603 INTERIOR NET SQUARE FEET

SHEET NO.
EX94

PROJECT NO.
EXAMPLE
DATE
2017


SCALE
1/8" = 1'-0"
DRAWN BY
KK

NO.	BY	DATE	DESCRIPTION

THIS DRAWING IS THE PROPERTY OF CROSSFIELDS, INC. REPRODUCING OR TRANSMITTING IN ANY FORM OR BY ANY MEANS, ELECTRONIC OR MECHANICAL, WITHOUT WRITTEN AUTHORIZATION IS PROHIBITED.

CHIROPRACTIC OFFICE
FLOOR PLAN EXAMPLE

3265 Spaulding Freeway, Suite 100
Crosby, CA 94024
Phone: 708.634.8000
Web: ChiropracticOfficeDesign.com

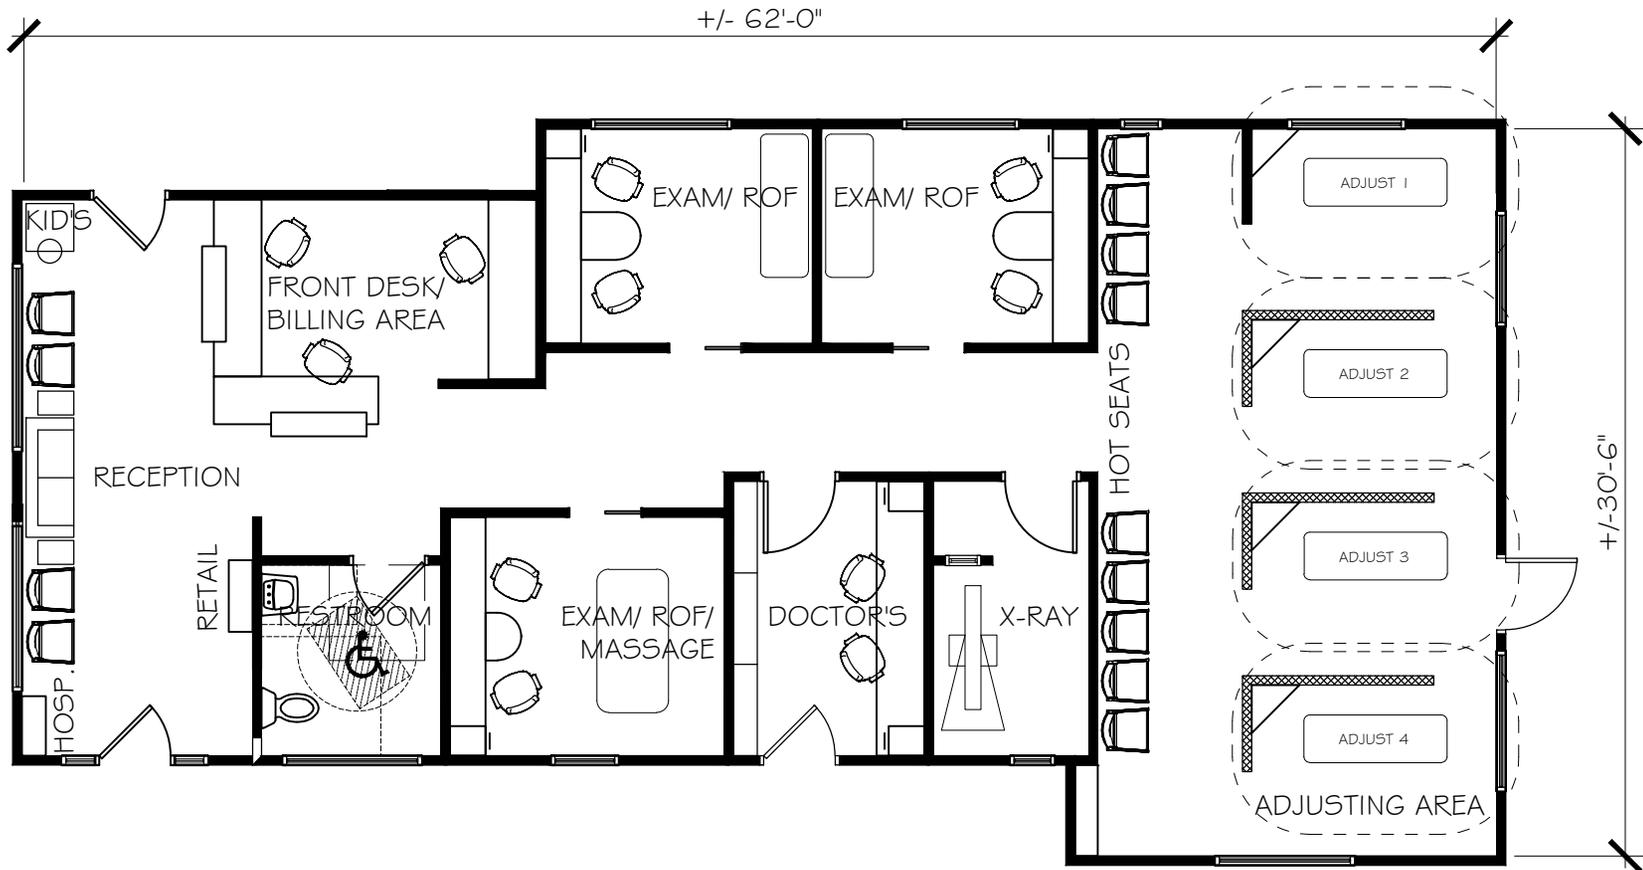

1632 INTERIOR NET SQUARE FEET

CROSSFIELDS
CHIROPRACTIC OFFICE DESIGN

3265 S. GARDNER PARKWAY, SUITE 1000
KANSAS CITY, MISSOURI 64111
PHONE: 770.424.9020
WWW: ChiropracticOfficeDesign.com

CHIROPRACTIC OFFICE
FLOOR PLAN EXAMPLE


THIS DRAWING IS THE PROPERTY
OF CROSSFIELDS, INC.
REPRODUCTION OR COPYING OF THIS
DRAWING, IN WHOLE OR IN PART IS
PROHIBITED WITHOUT WRITTEN
AUTHORIZATION.

REVISIONS			
NO.	BY	DATE	DESCRIPTION

SCALE
1/8" = 1'-0"
DRAWN BY
CMB

PROJECT NO.
EXAMPLE
DATE
2016

SHEET NO.
EX76

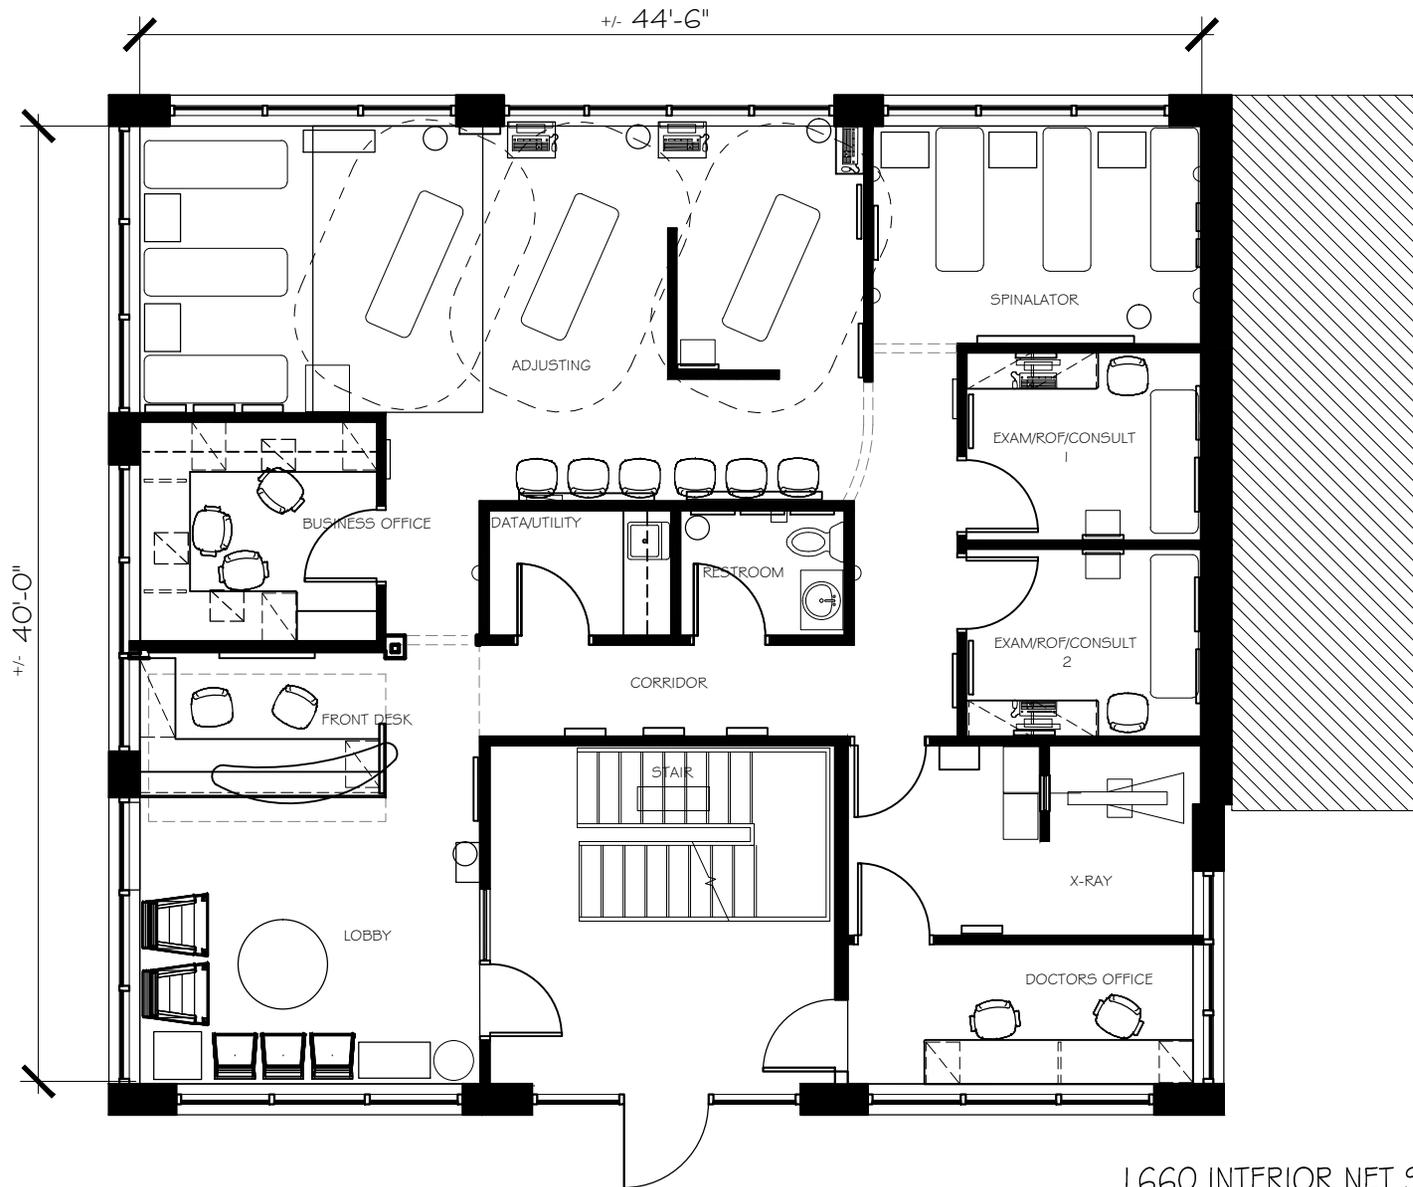

1660 INTERIOR NET SQUARE FEET

CROSSFIELDS
CHIROPRACTIC OFFICE DESIGN

3265 S. EASTMAN PARKWAY, SUITE 300
Kennesaw, Georgia 30144
Phone: 770.424.9020
Web: ChiropracticOfficeDesign.com

CHIROPRACTIC OFFICE
FLOOR PLAN EXAMPLE


THIS DRAWING IS THE PROPERTY
OF CROSSFIELDS, INC.
REPRODUCTION OR COPYING OF THIS
DRAWING, IN WHOLE OR IN PART IS
PROHIBITED WITHOUT WRITTEN
AUTHORIZATION.

REVISIONS			
NO.	BY	DATE	DESCRIPTION

SCALE
1/8" = 1'-0"
DRAWN BY
CMB

PROJECT NO.
EXAMPLE
DATE
2015

SHEET NO.
EX6

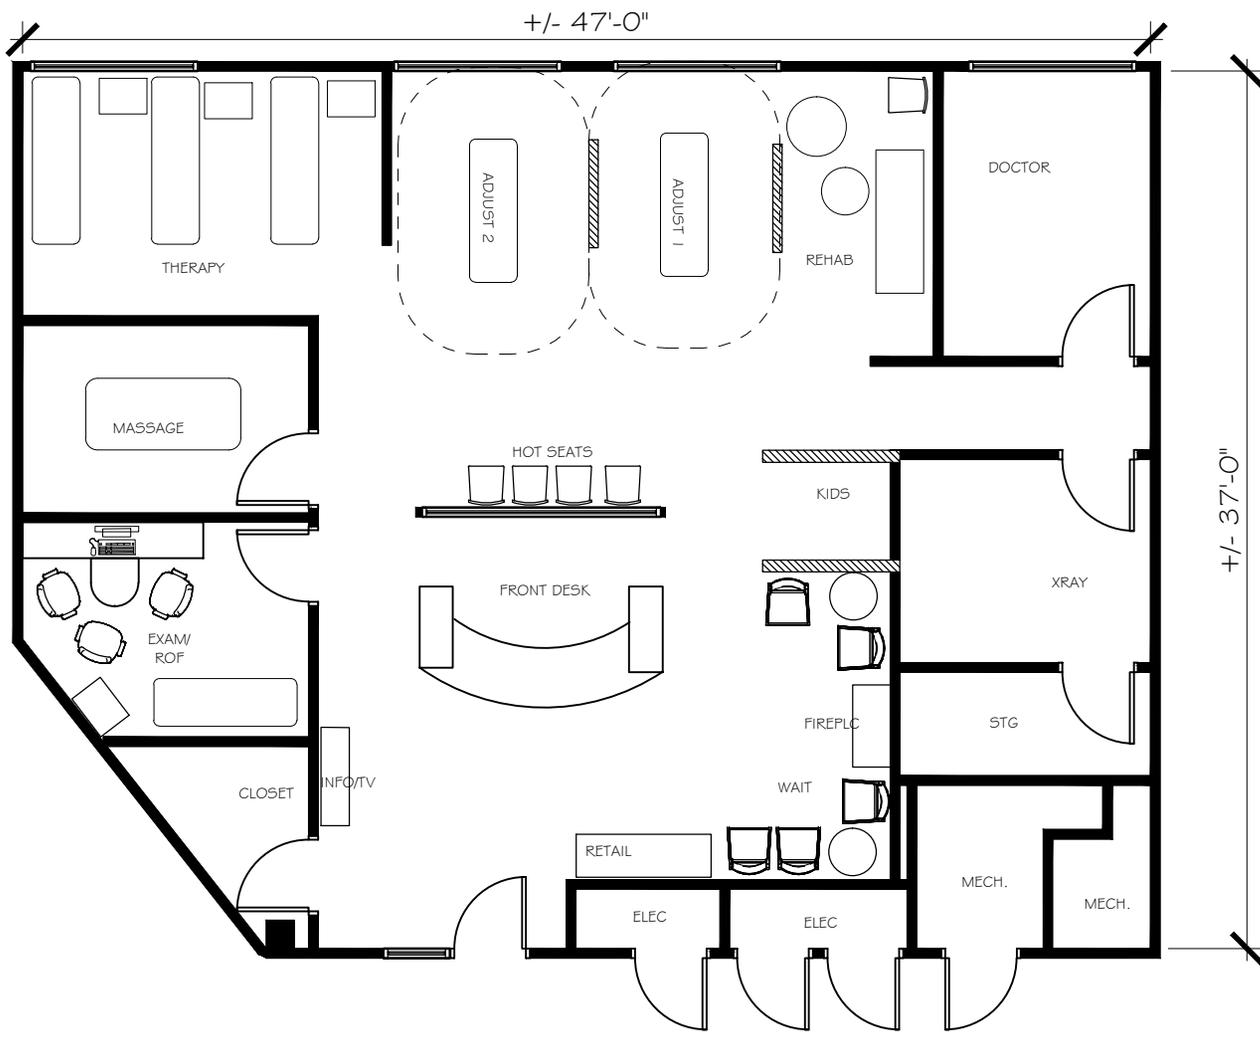

1665 INTERIOR NET SQUARE FEET

CROSSFIELDS
CHIROPRACTIC OFFICE DESIGN

3265 S. GARDNER PLACE
Kennesaw, Georgia 30142
Phone: 770.424.9020
Web: ChiropracticOfficeDesign.com

CHIROPRACTIC OFFICE
FLOOR PLAN EXAMPLE


THIS DRAWING IS THE PROPERTY
OF CROSSFIELDS, INC.
REPRODUCTION OR COPYING OF THIS
DRAWING, IN WHOLE OR IN PART IS
PROHIBITED WITHOUT WRITTEN
AUTHORIZATION.

REVISIONS			
NO.	BY	DATE	DESCRIPTION

SCALE
1/8" = 1'-0"
DRAWN BY
CMB

PROJECT NO.
EXAMPLE
DATE
2016

SHEET NO.
EX75

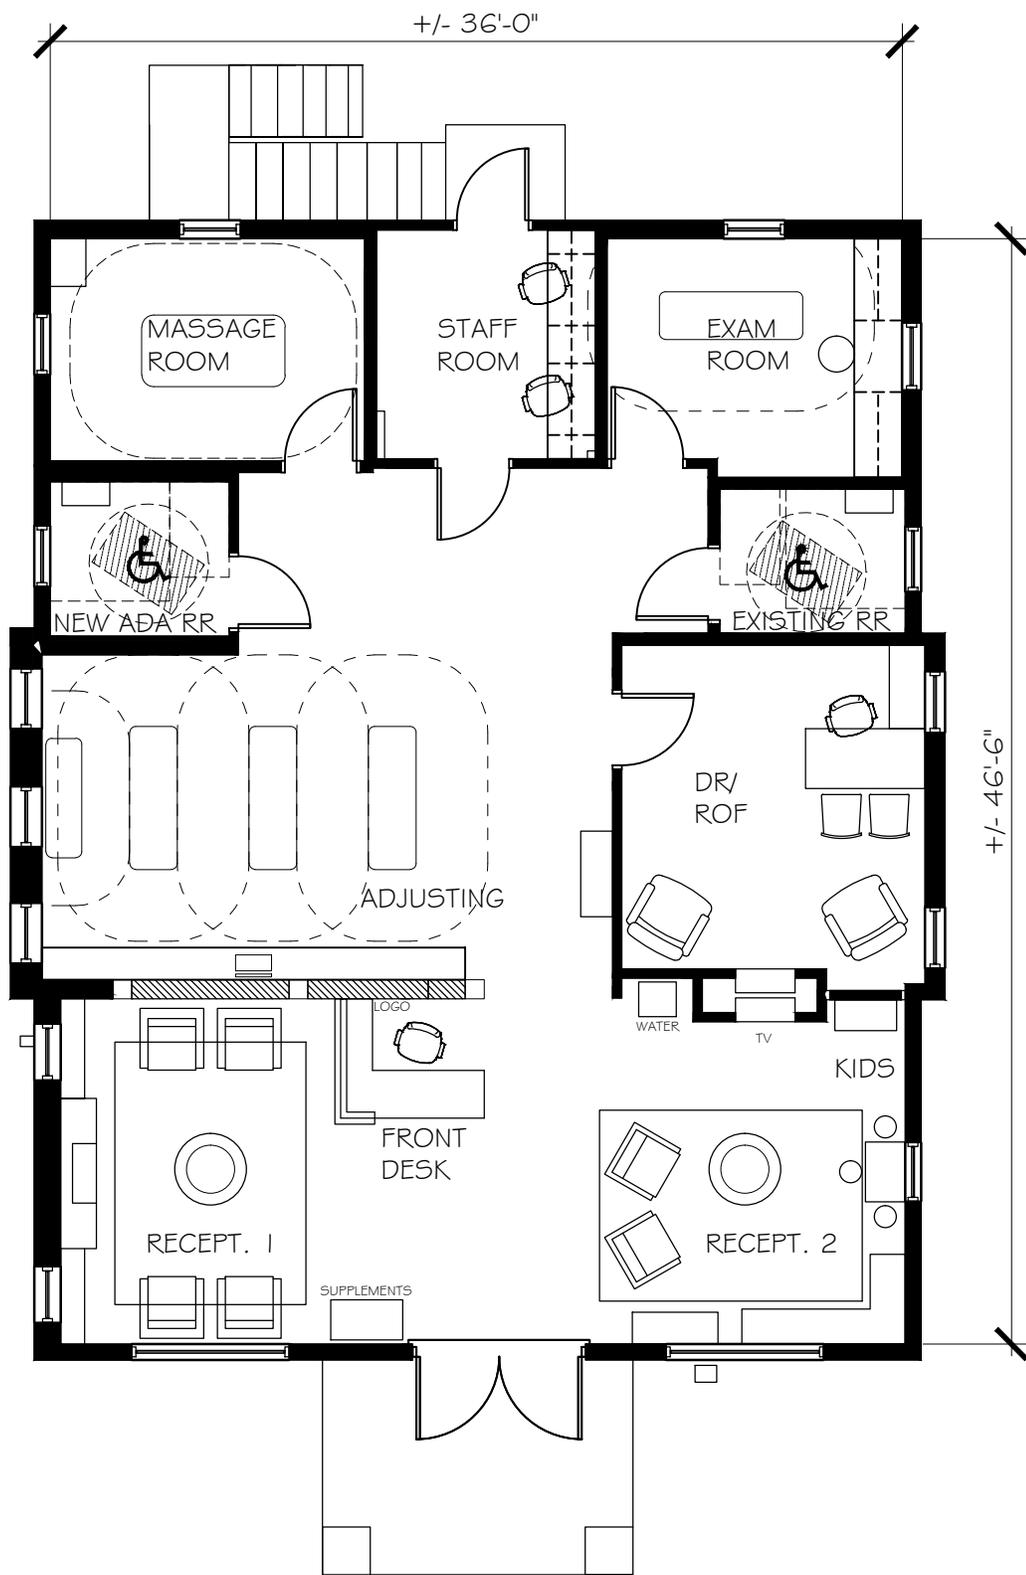

SHEET NO.
EX123

PROJECT NO.
EXAMPLE

DATE
2017

SCALE
1/8" = 1'-0"

DRAWN BY
KO


NO.	BY	DATE	DESCRIPTION

THIS DRAWING IS THE PROPERTY OF CROSSFIELDS, INC. REPRODUCING OR TRANSMITTING IN ANY FORM OR BY ANY MEANS, WITHOUT WRITTEN PERMISSION IS PROHIBITED.

**CHIROPRACTIC OFFICE
FLOOR PLAN EXAMPLE**

3265 Spanglers Farmstead, Frank
Crosby, CO 80501
Phone: 760.434.8001
Web: ChiropracticOfficeDesign.com

CROSSFIELDS
CHIROPRACTIC OFFICE DESIGN

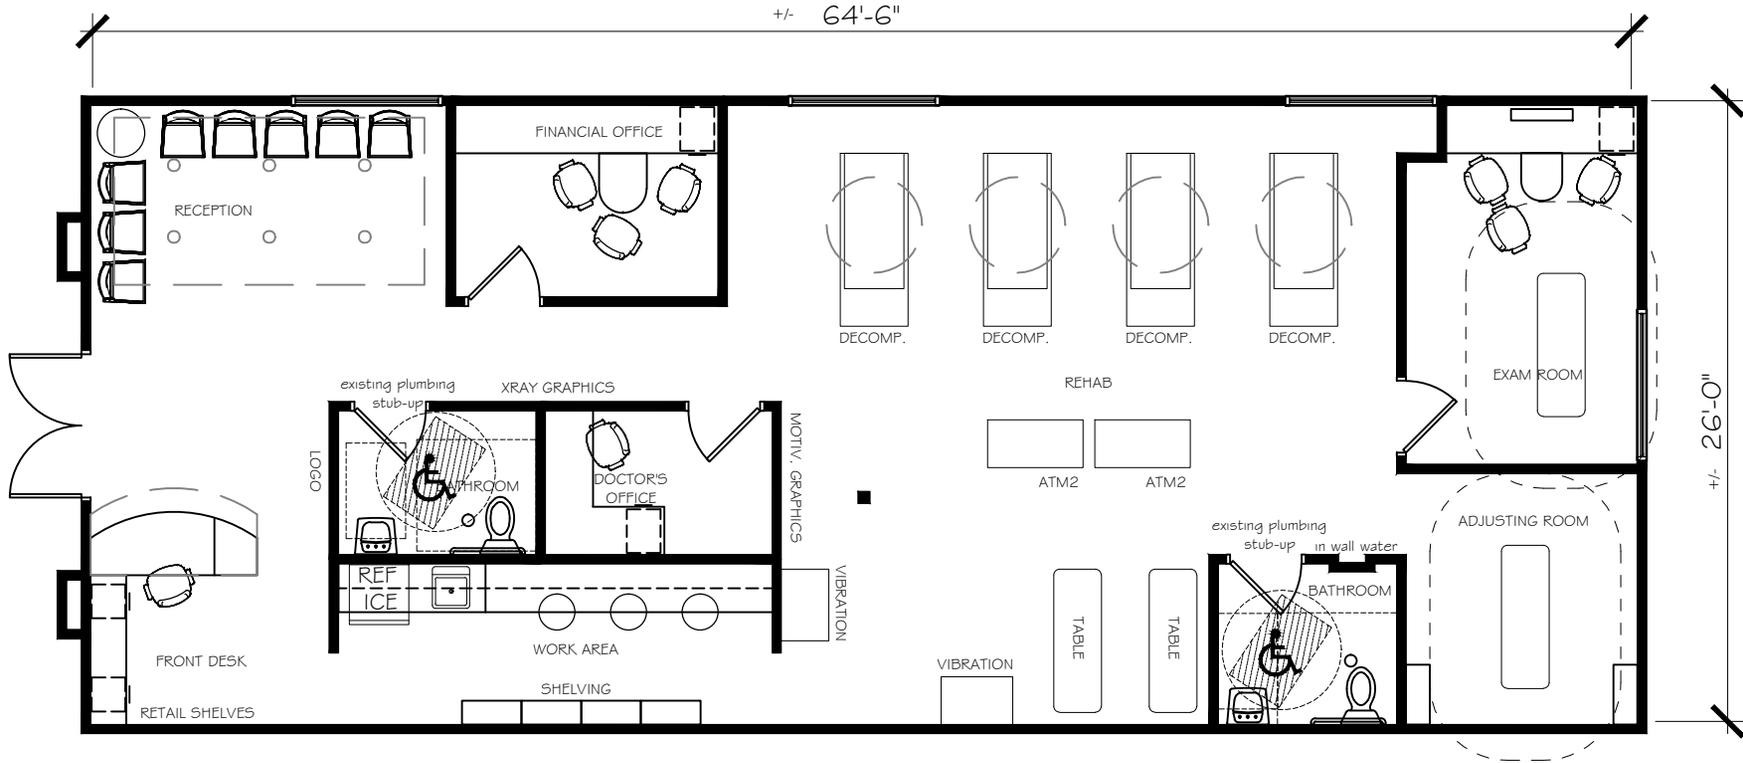

1680 INTERIOR NET SQUARE FEET

CROSSFIELDS
CHIROPRACTIC OFFICE DESIGN

3265 S. ~~State~~ ~~Street~~ ~~East~~
Kennesaw, Georgia 30142
Phone: 770.424.9020
Web: ChiropracticOfficeDesign.com

CHIROPRACTIC OFFICE
FLOOR PLAN EXAMPLE


THIS DRAWING IS THE PROPERTY
OF CROSSFIELDS, INC.
REPRODUCTION OR COPYING OF THIS
DRAWING, IN WHOLE OR IN PART IS
PROHIBITED WITHOUT WRITTEN
AUTHORIZATION.

REVISIONS			
NO.	BY	DATE	DESCRIPTION

SCALE
1/8" = 1'-0"
DRAWN BY
CMB

PROJECT NO.
EXAMPLE
DATE
2016

SHEET NO.
EX65

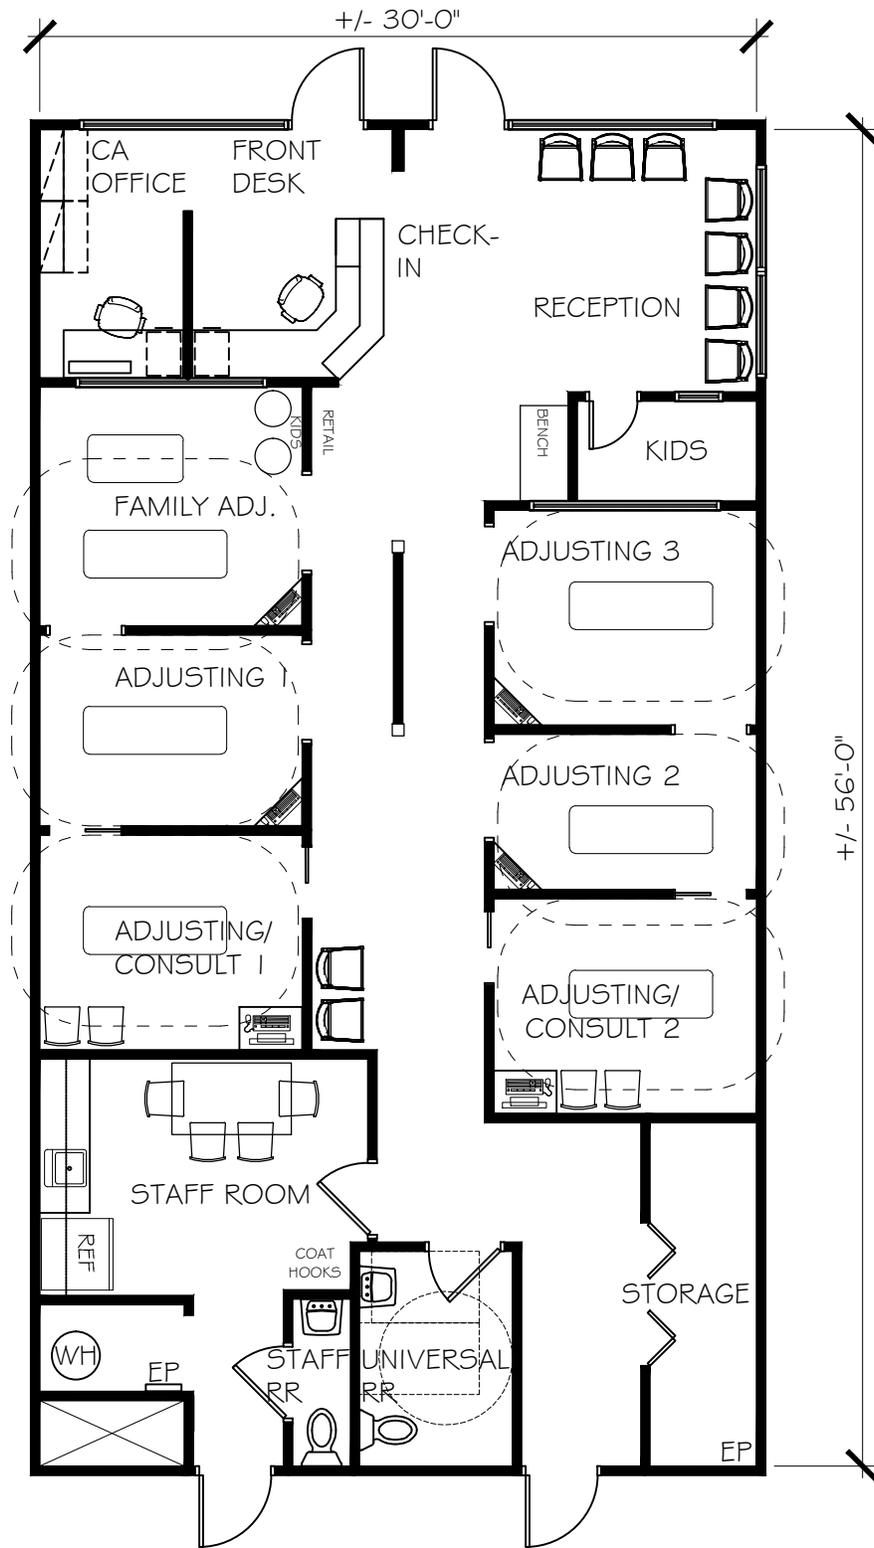

1680 INTERIOR NET SQUARE FEET

SHEET NO.
EX80

PROJECT NO.
EXAMPLE

SCALE
1/8" = 1'-0"

DRAWN BY
CMB

DATE
2016

REVISIONS


NO.	BY	DATE	DESCRIPTION

THIS DRAWING IS THE PROPERTY OF CROSSFIELDS, INC. REPRODUCTION OR THE DRAWING IN WHOLE OR IN PART IS PROHIBITED WITHOUT WRITTEN AUTHORIZATION.

CHIROPRACTIC OFFICE FLOOR PLAN EXAMPLE

2365 Spaulding Freeway, Suite 100
 San Jose, CA 95131
 Phone: 770.434.8100
 Web: ChiropracticOfficeDesign.com

CROSSFIELDS
 CHIROPRACTIC OFFICE DESIGN

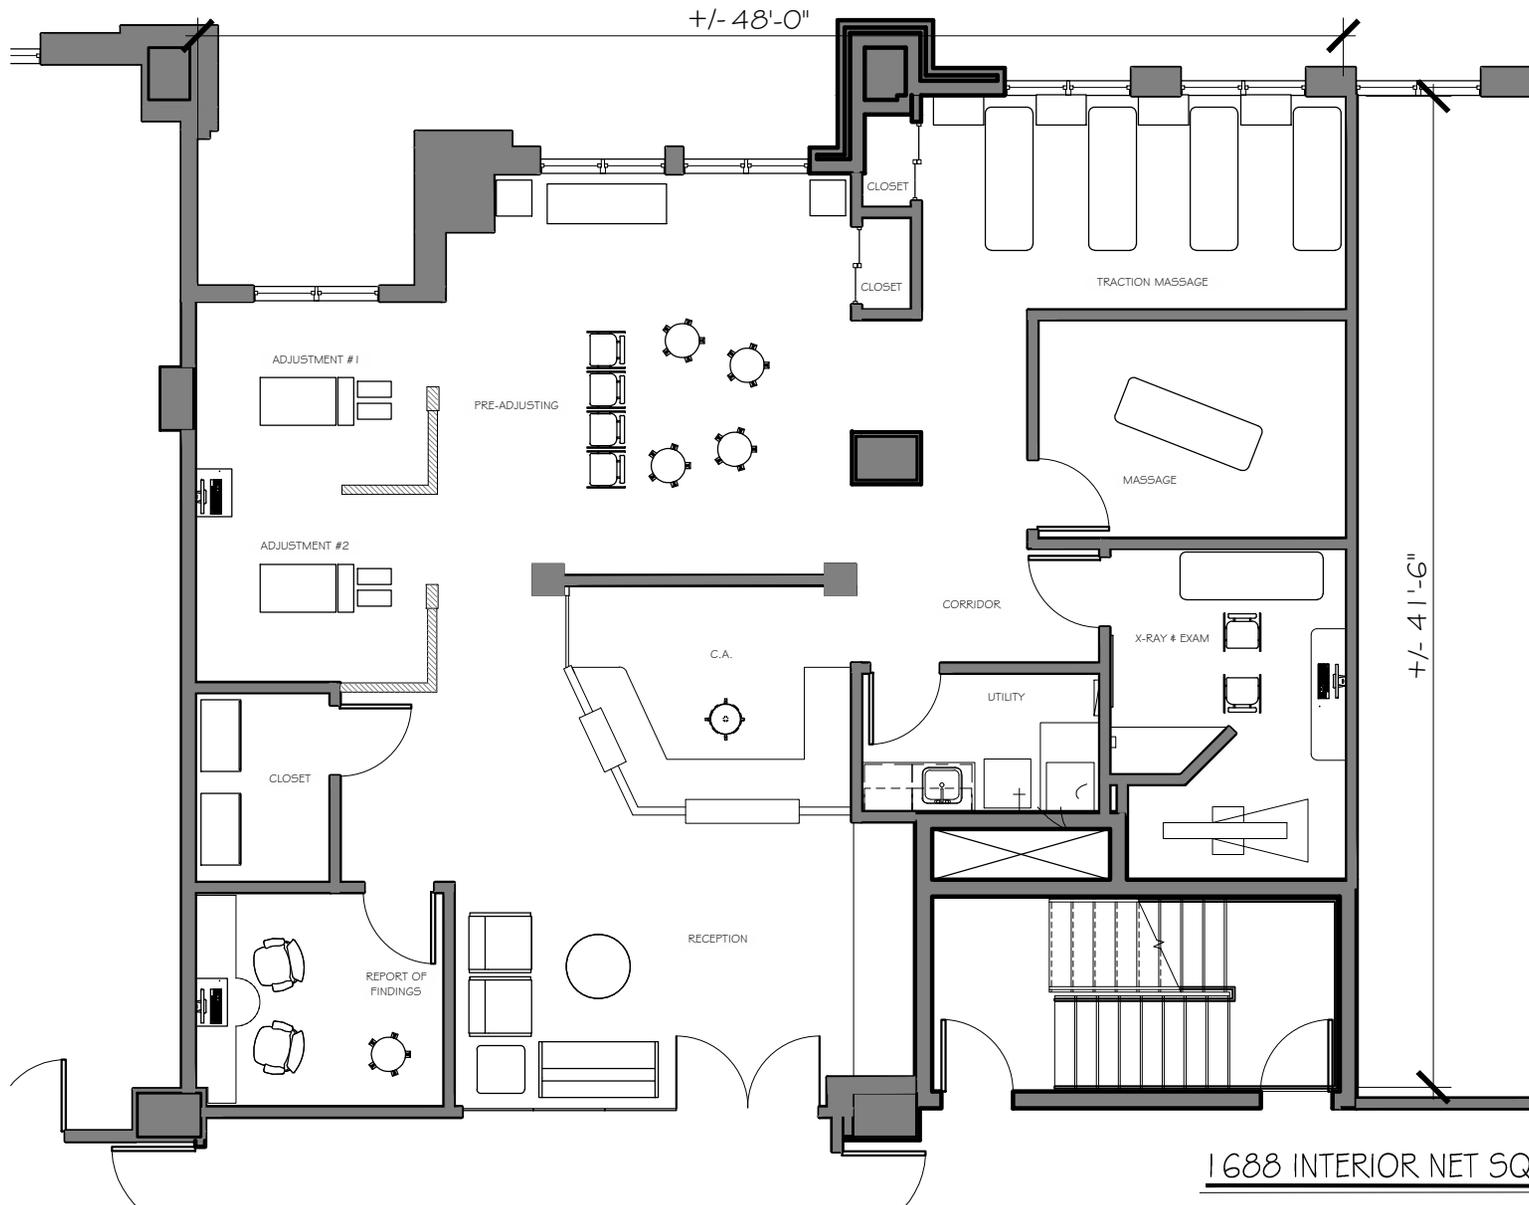

CROSSFIELDS
CHIROPRACTIC OFFICE DESIGN

3265 S. UNIVERSITY PARKWAY, SUITE 100
KATY, TEXAS 77452
PHONE: 770.424.9020
WWW: ChiropracticOfficeDesign.com

CHIROPRACTIC OFFICE
FLOOR PLAN EXAMPLE


THIS DRAWING IS THE PROPERTY
OF CROSSFIELDS, INC.
REPRODUCTION OR COPYING OF THIS
DRAWING, IN WHOLE OR IN PART IS
PROHIBITED WITHOUT WRITTEN
AUTHORIZATION.

REVISIONS			
NO.	BY	DATE	DESCRIPTION

SCALE
1/8" = 1'-0"
DRAWN BY
CMB

PROJECT NO.
EXAMPLE
DATE
2016

SHEET NO.
EX64

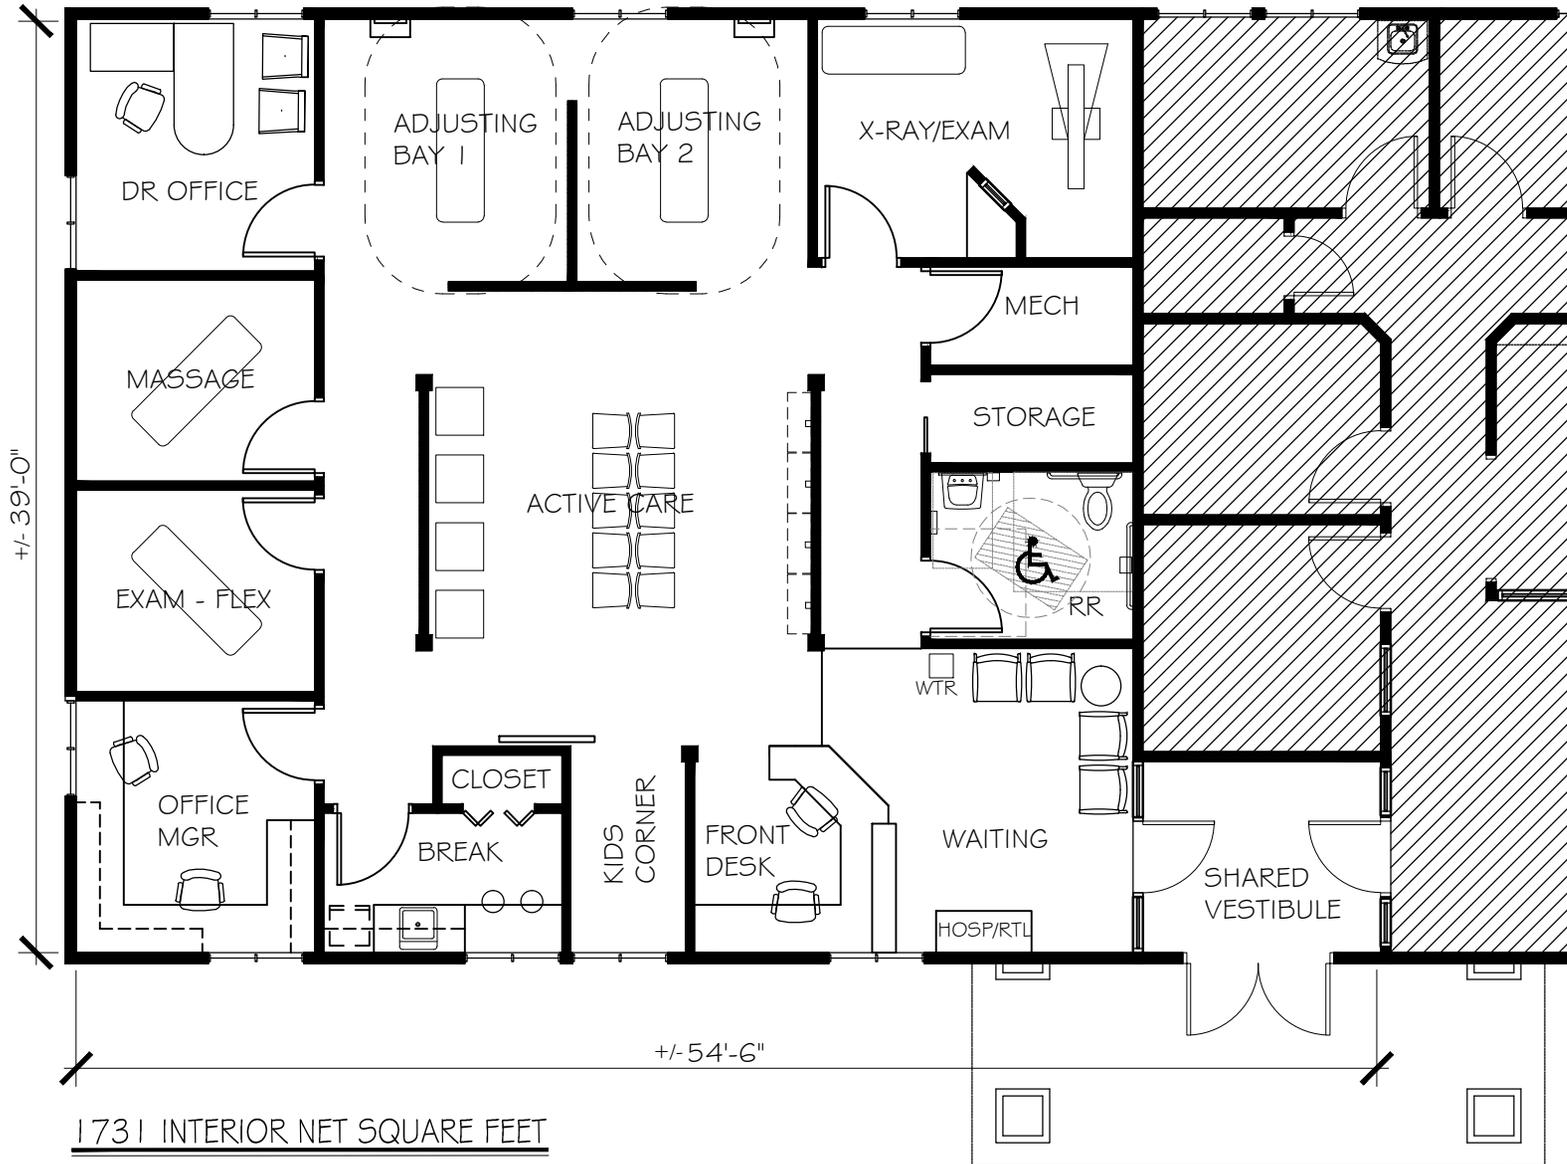

1731 INTERIOR NET SQUARE FEET

CROSSFIELDS
CHIROPRACTIC OFFICE DESIGN

3265 S. EASTMAN PARKWAY, SUITE 1000
KATY, TEXAS 77452
PHONE: 770.424.9020
WWW: ChiropracticOfficeDesign.com

CHIROPRACTIC OFFICE
FLOOR PLAN EXAMPLE


THIS DRAWING IS THE PROPERTY
OF CROSSFIELDS, INC.
REPRODUCTION OR COPYING OF THIS
DRAWING, IN WHOLE OR IN PART IS
PROHIBITED WITHOUT WRITTEN
AUTHORIZATION.

REVISIONS			
NO.	BY	DATE	DESCRIPTION

SCALE
1/8" = 1'-0"
DRAWN BY
KK

PROJECT NO.
EXAMPLE
DATE
2015

SHEET NO.
EX43

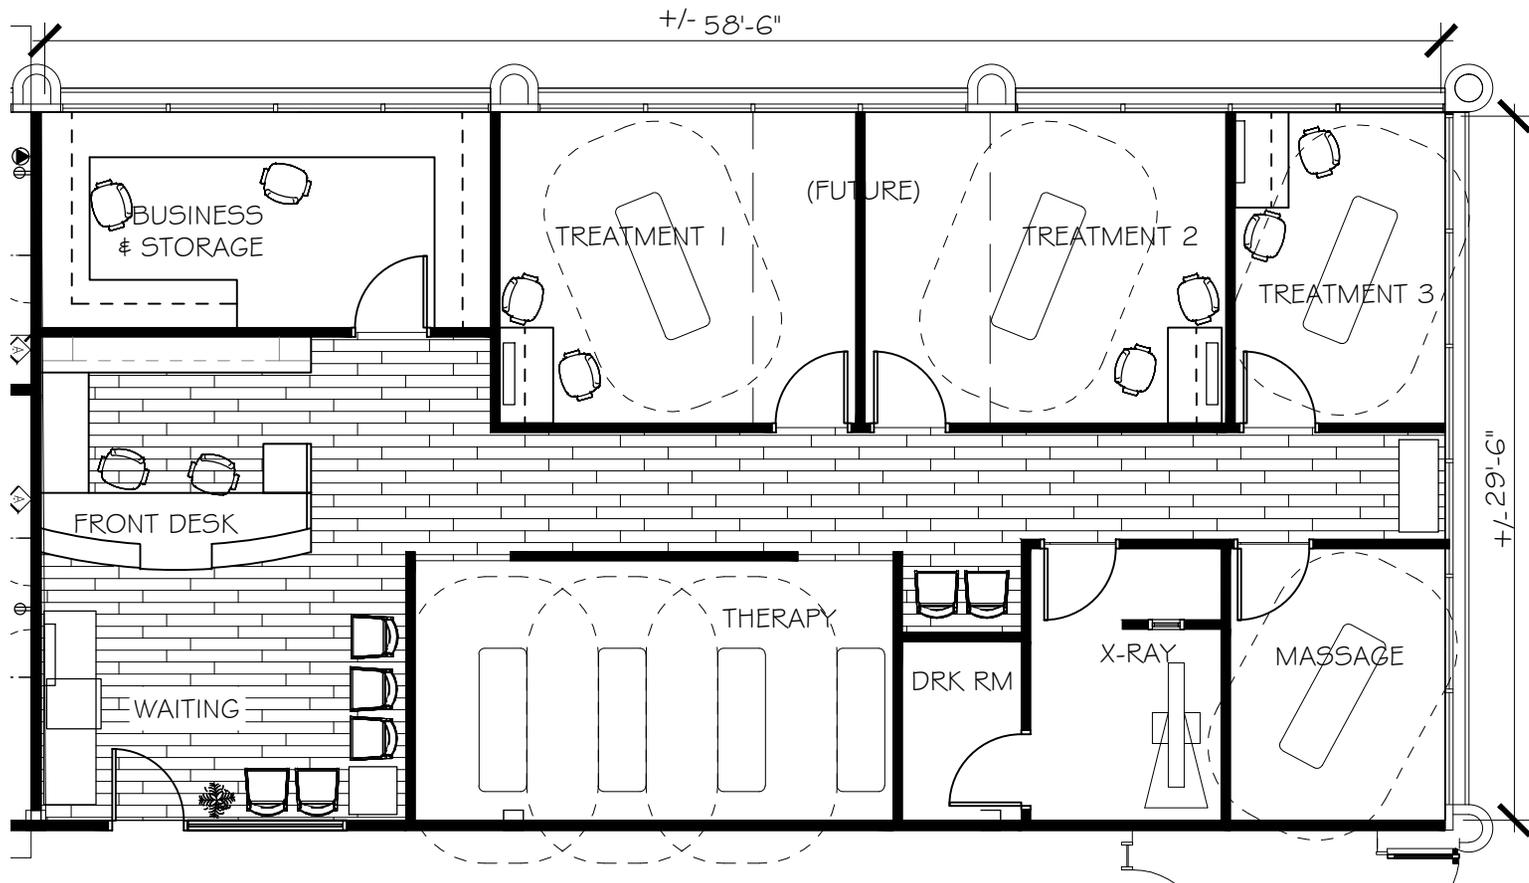

CROSSFIELDS
CHIROPRACTIC OFFICE DESIGN

3265 S. EASTMAN PEACOCK TRAIL
KATHAM, GEORGIA 30152
PHONE: 770.424.9020
WWW: ChiropracticOfficeDesign.com

CHIROPRACTIC OFFICE
FLOOR PLAN EXAMPLE


THIS DRAWING IS THE PROPERTY
OF CROSSFIELDS, INC.
REPRODUCTION OR COPYING OF THIS
DRAWING, IN WHOLE OR IN PART IS
PROHIBITED WITHOUT WRITTEN
AUTHORIZATION.

REVISIONS			
NO.	BY	DATE	DESCRIPTION

SCALE
1/8" = 1'-0"
DRAWN BY
CMB

PROJECT NO.
EXAMPLE
DATE
2015

SHEET NO.
EX2

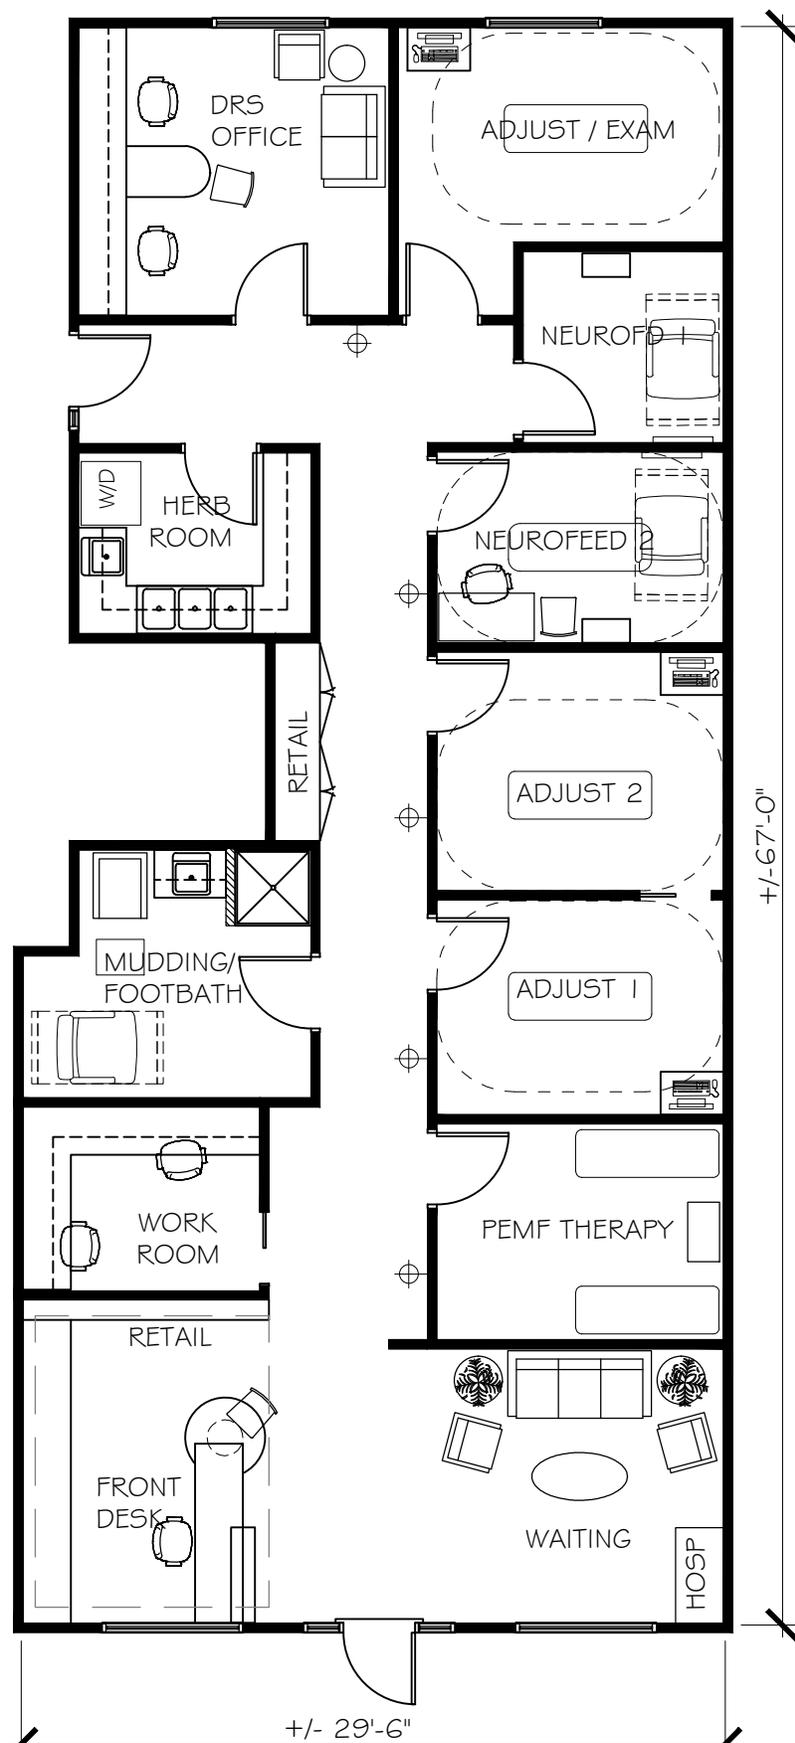

1795 INTERIOR NET SQUARE FEET

SHEET NO.
EX55

PROJECT NO.
EXAMPLE

SCALE
1/8" = 1'-0"

DRAWN BY
KK

DATE
2016


REVISIONS

NO.	BY	DATE	DESCRIPTION

THIS DRAWING IS THE PROPERTY OF CROSSFIELDS, INC. REPRODUCTION OF THIS DRAWING IN WHOLE OR IN PART IS PROHIBITED WITHOUT WRITTEN AUTHORIZATION.

CROSSFIELDS
CHIROPRACTIC OFFICE DESIGN

3265 Spanglers Ferry Road
Columbia, MD 21046
Phone: 761.634.8100
Web: ChiropracticOfficeDesign.com

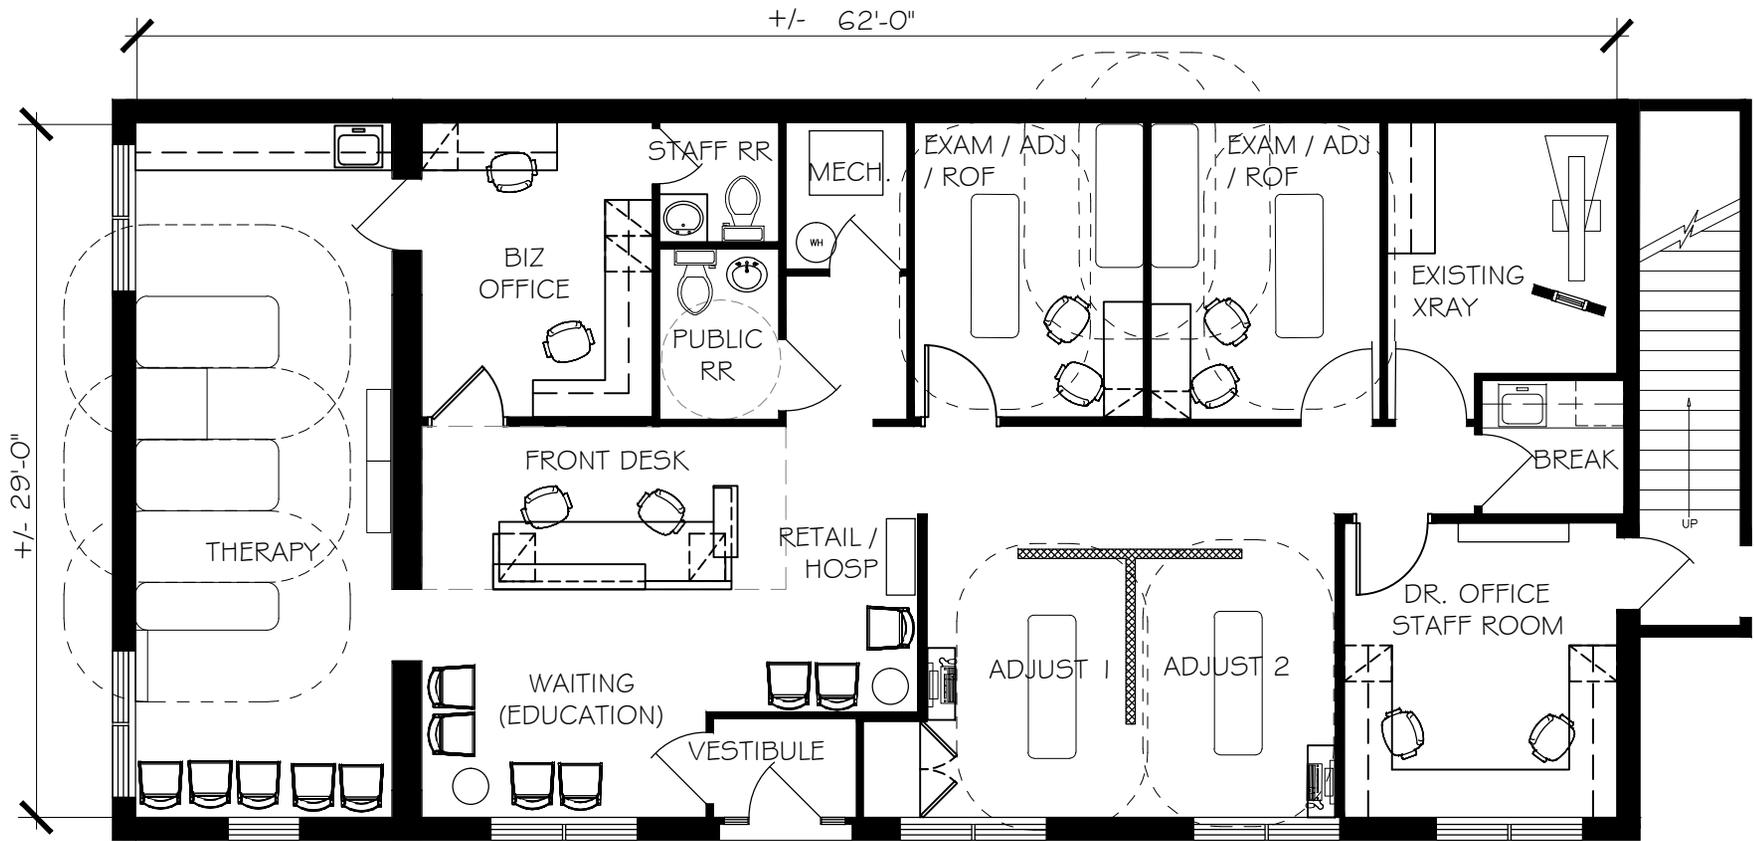

1805 INTERIOR NET SQUARE FEET

CROSSFIELDS
CHIROPRACTIC OFFICE DESIGN

3265 S. GARDNER PLACE
KATONAH, GEORGIA 30152
PHONE: 770.424.9020
WWW: ChiropracticOfficeDesign.com

CHIROPRACTIC OFFICE
FLOOR PLAN EXAMPLE


THIS DRAWING IS THE PROPERTY
OF CROSSFIELDS, INC.
REPRODUCTION OR COPYING OF THIS
DRAWING, IN WHOLE OR IN PART IS
PROHIBITED WITHOUT WRITTEN
AUTHORIZATION.

REVISIONS			
NO.	BY	DATE	DESCRIPTION

SCALE
1/8" = 1'-0"
DRAWN BY
CMB

PROJECT NO.
EXAMPLE
DATE
2015

SHEET NO.
EX37

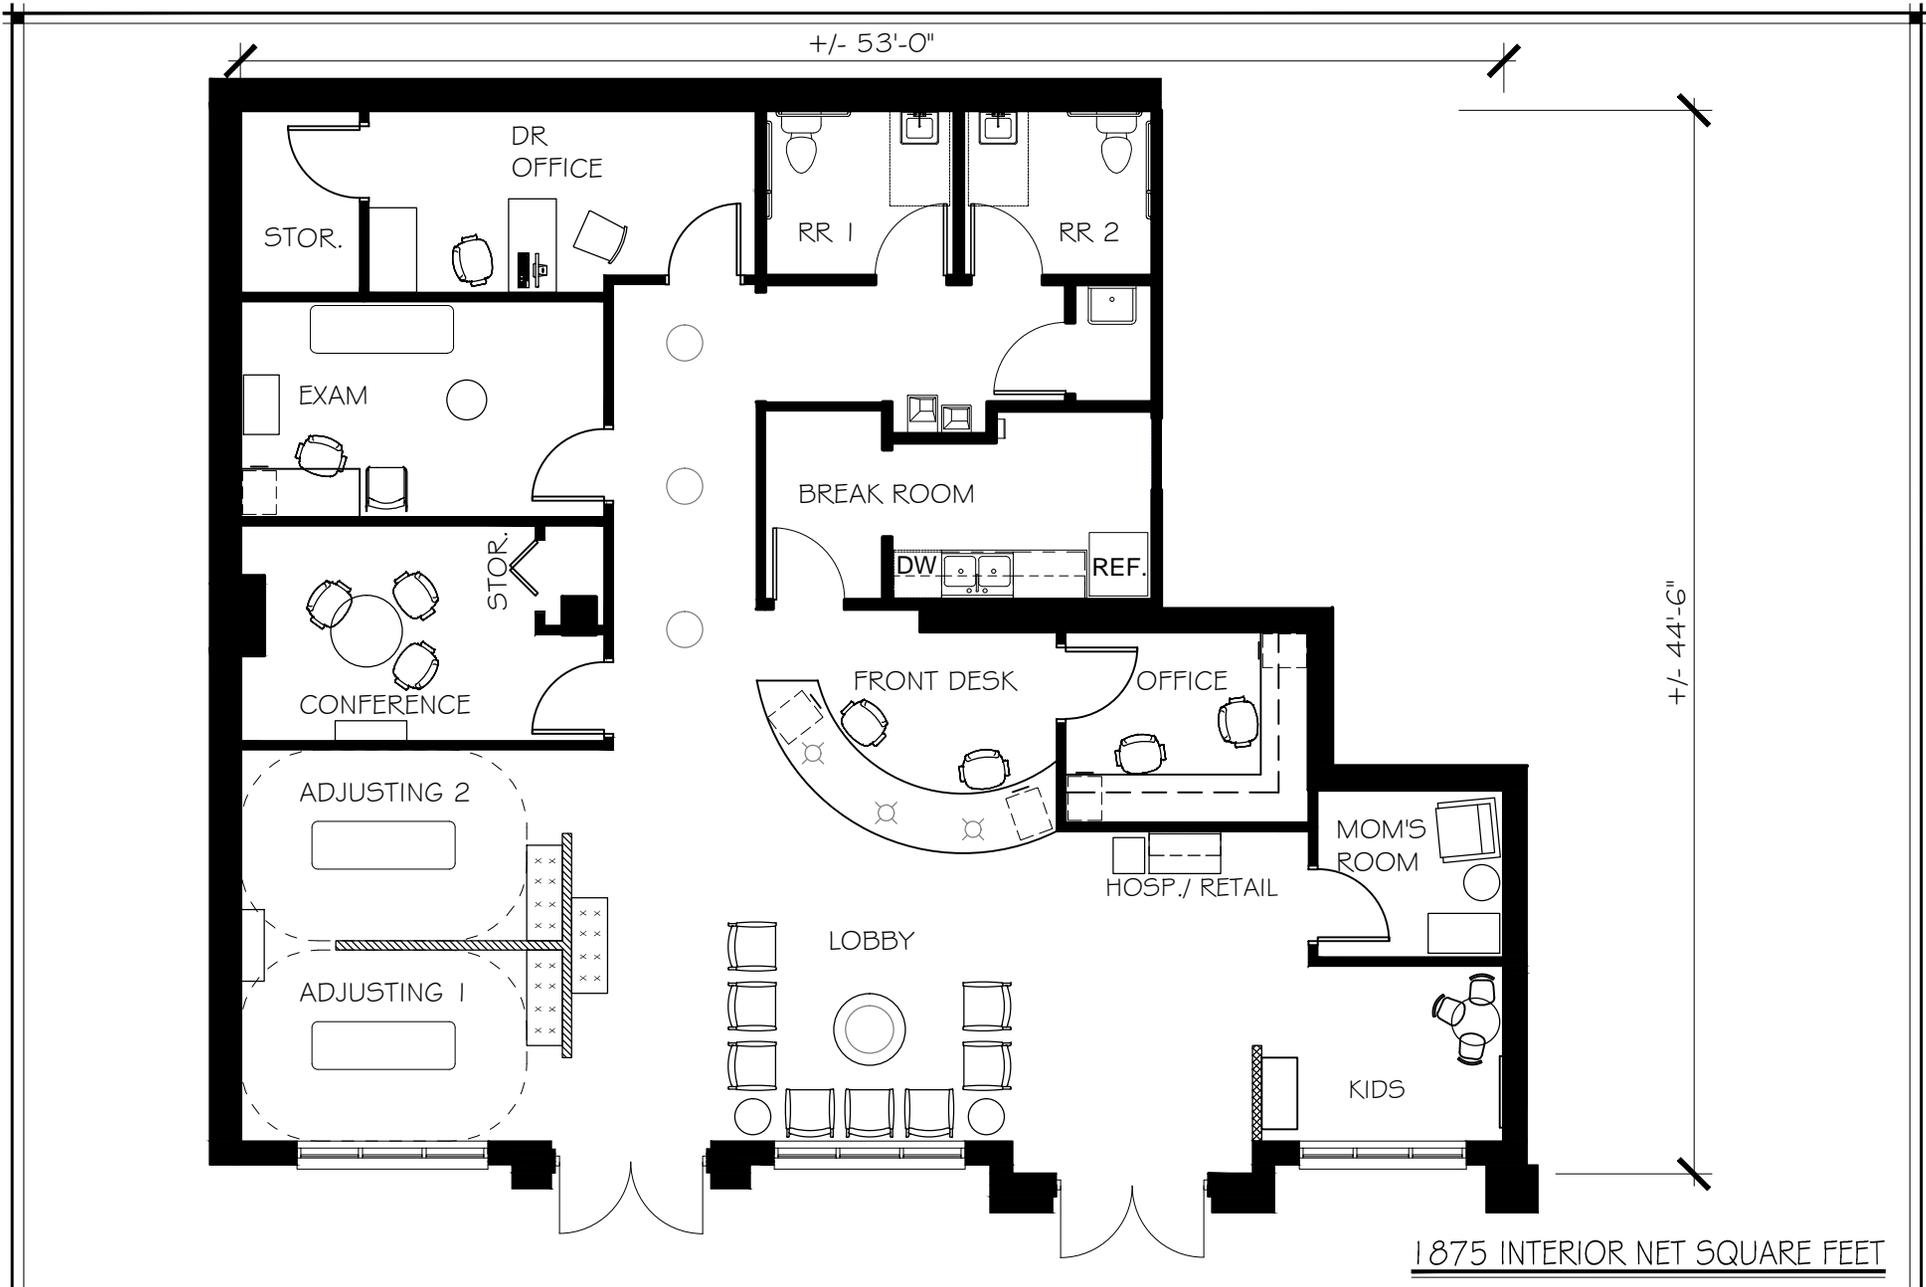

CROSSFIELDS
CHIROPRACTIC OFFICE DESIGN

3265 S. UNIVERSITY BLVD. SUITE 100
KANNAPPA, GEORGIA 30152
PHONE: 770.424.9020
WWW: ChiropracticOfficeDesign.com

CHIROPRACTIC OFFICE
FLOOR PLAN EXAMPLE

THIS DRAWING IS THE PROPERTY OF CROSSFIELDS, INC. REPRODUCTION OR COPYING OF THIS DRAWING, IN WHOLE OR IN PART IS PROHIBITED WITHOUT WRITTEN AUTHORIZATION.


REVISIONS			
NO.	BY	DATE	DESCRIPTION

SCALE
1/8" = 1'-0"
DRAWN BY
KO

PROJECT NO.
EXAMPLE
DATE
2017

SHEET NO.
EX116

+/- 59'-0"

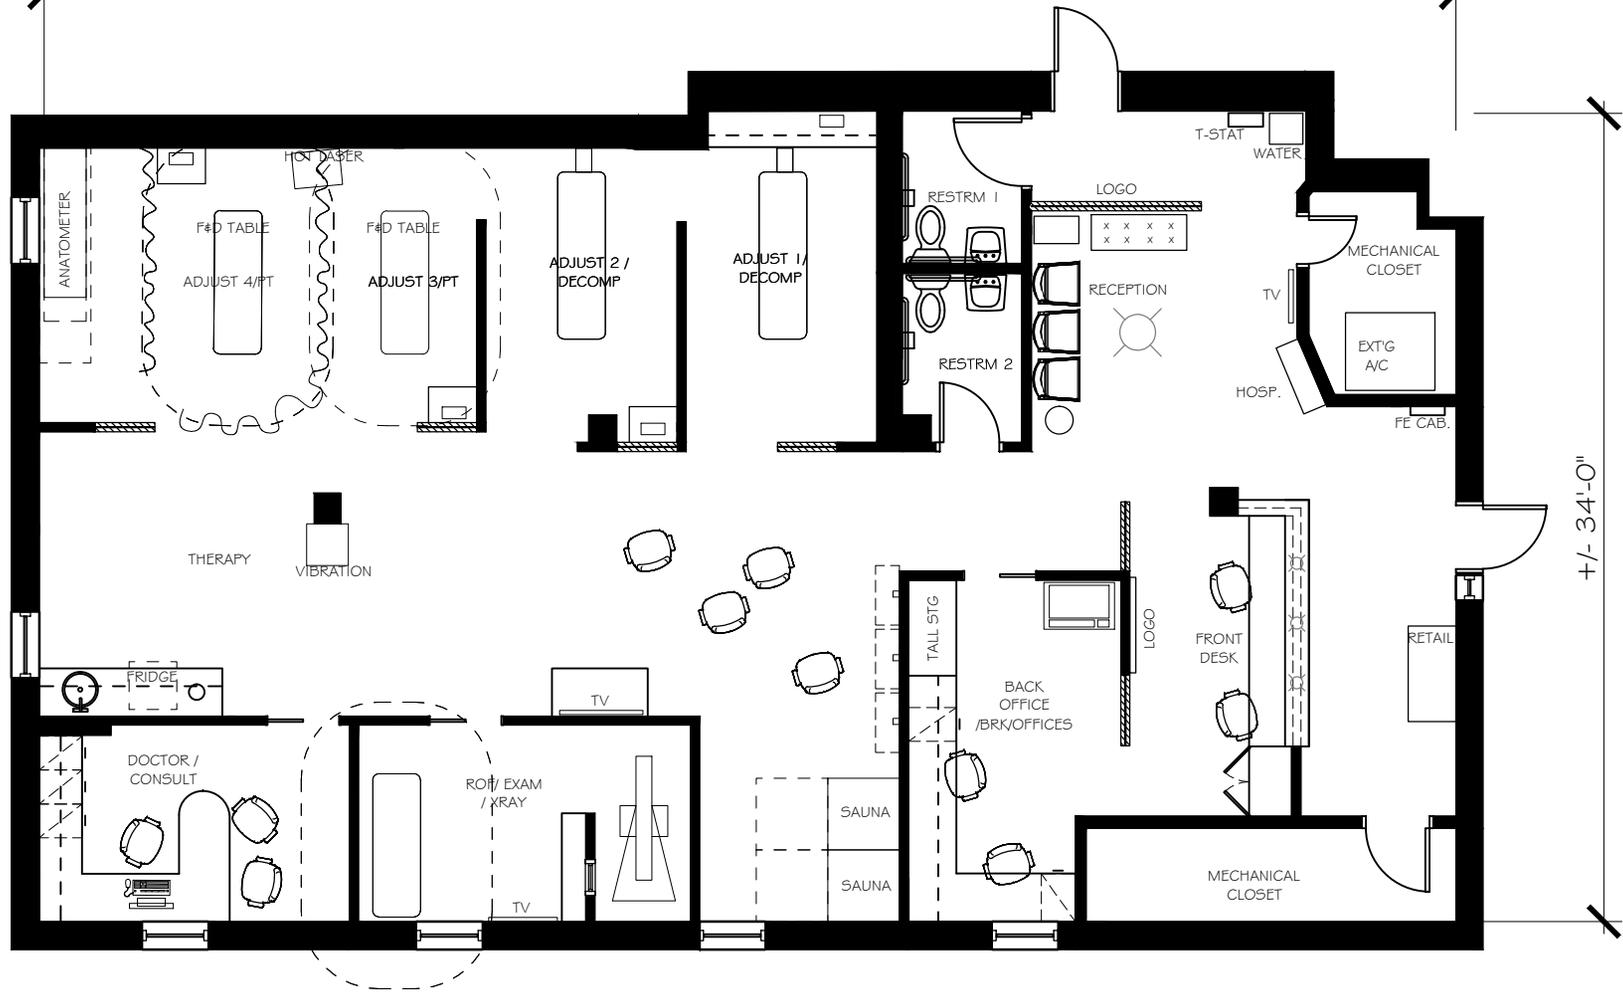

+/- 34'-0"

1937 INTERIOR NET SQUARE FEET

CROSSFIELDS
CHIROPRACTIC OFFICE DESIGN

3265 S. ...
Kennesaw, Georgia 30152
Phone: 770.424.9020
Web: ChiropracticOfficeDesign.com

CHIROPRACTIC OFFICE
FLOOR PLAN EXAMPLE


THIS DRAWING IS THE PROPERTY
OF CROSSFIELDS, INC.
REPRODUCTION OR COPYING OF THIS
DRAWING, IN WHOLE OR IN PART IS
PROHIBITED WITHOUT WRITTEN
AUTHORIZATION.

REVISIONS			
NO.	BY	DATE	DESCRIPTION

SCALE
1/8" = 1'-0"
DRAWN BY
CMB

PROJECT NO.
EXAMPLE
DATE
2016

SHEET NO.
EX83

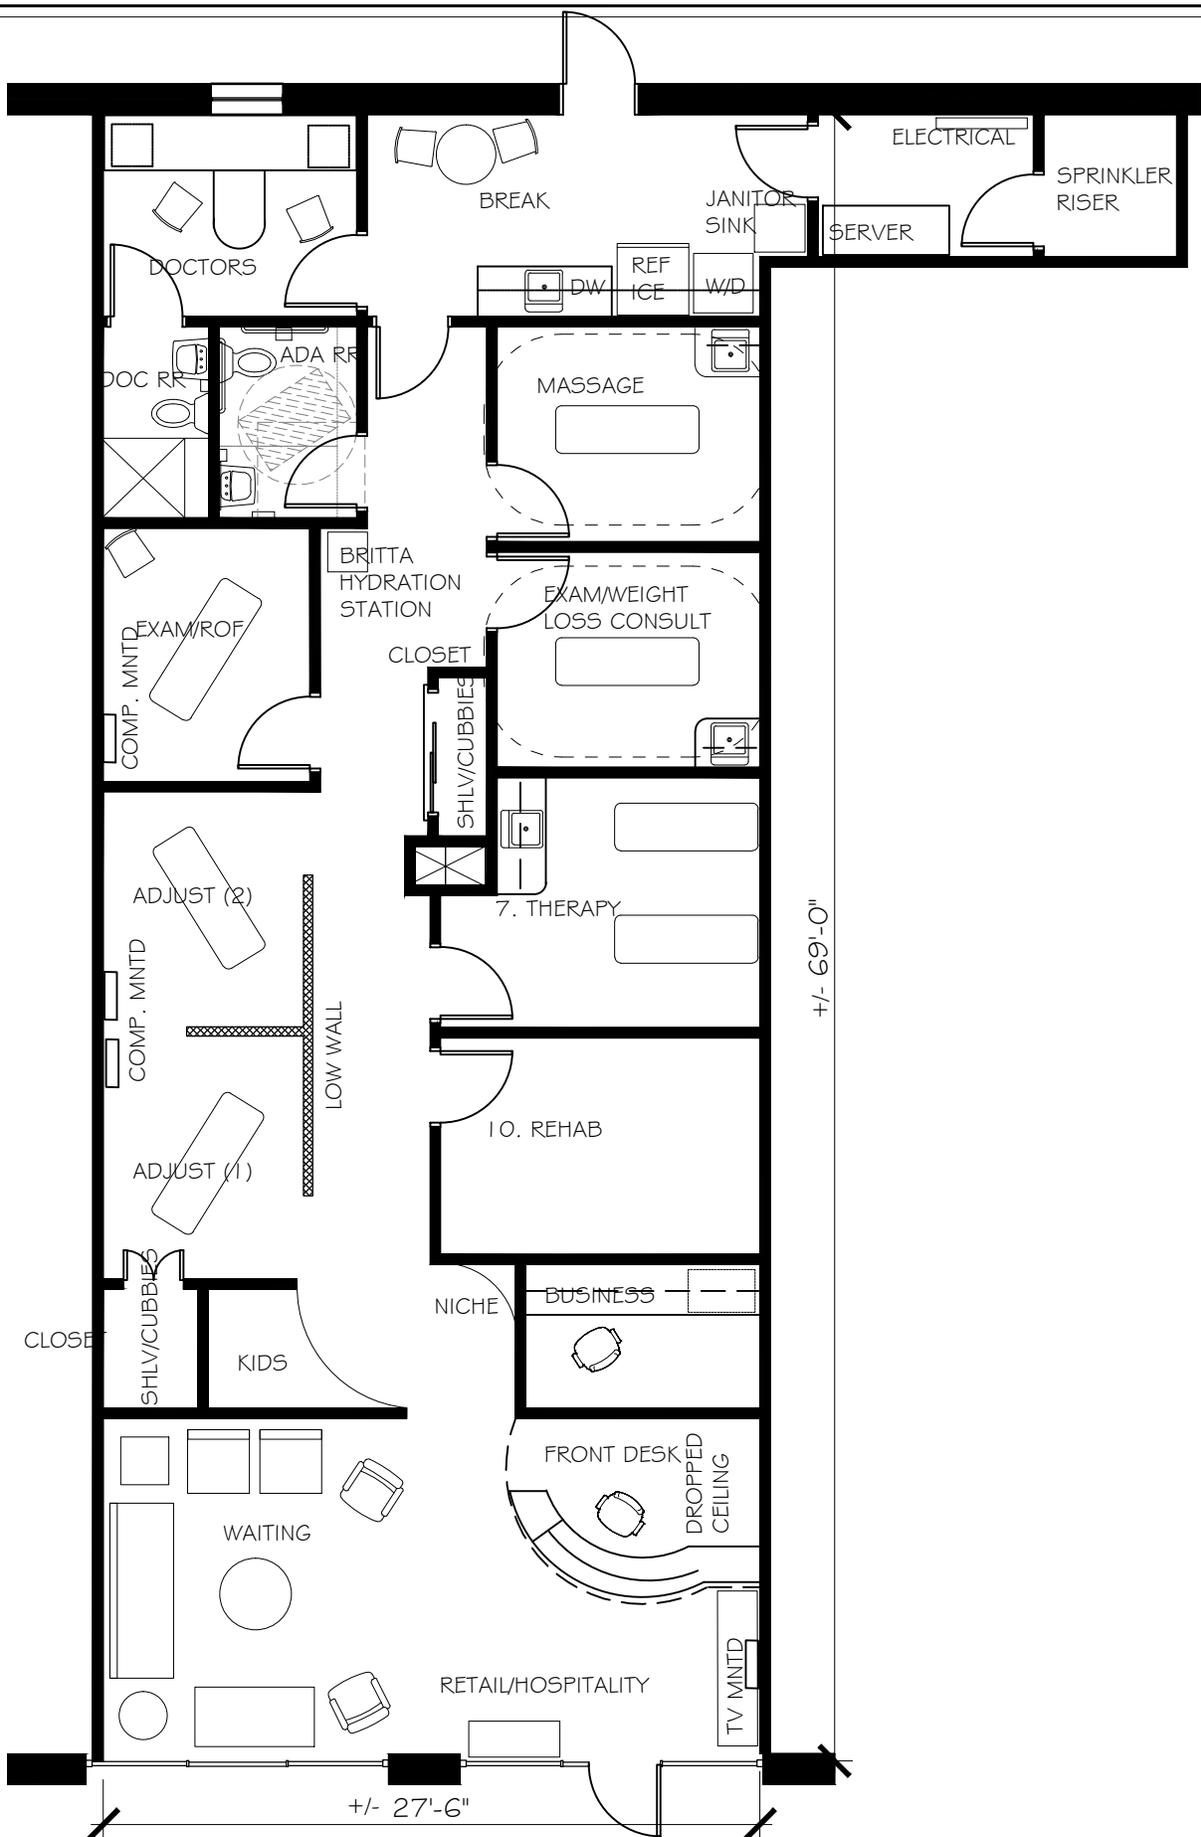

+/- 27'-6"

+/- 69'-0"

1999 INTERIOR NET SQUARE FEET


CROSSFIELDS
 CHIROPRACTIC OFFICE DESIGN

3265 Spanglers Farmstead, Truss
 Columbus, GA 31906
 Phone: 770.434.8100
 Web: ChiropracticOfficeDesign.com

THIS DRAWING IS THE PROPERTY
 OF CROSSFIELDS, INC.
 NO PART OF THIS
 DRAWING IN WHOLE OR IN PART IS
 PROHIBITED WITHOUT WRITTEN
 AUTHORIZATION.

CHIROPRACTIC OFFICE
 FLOOR PLAN EXAMPLE

REVISIONS		SCALE	PROJECT NO.	SHEET NO.
NO.	BY	DATE	DESCRIPTION	EXAMPLE
1/8" = 1'-0"			EXAMPLE	EX 12
			DATE	2015
			DRAWN BY	CMB

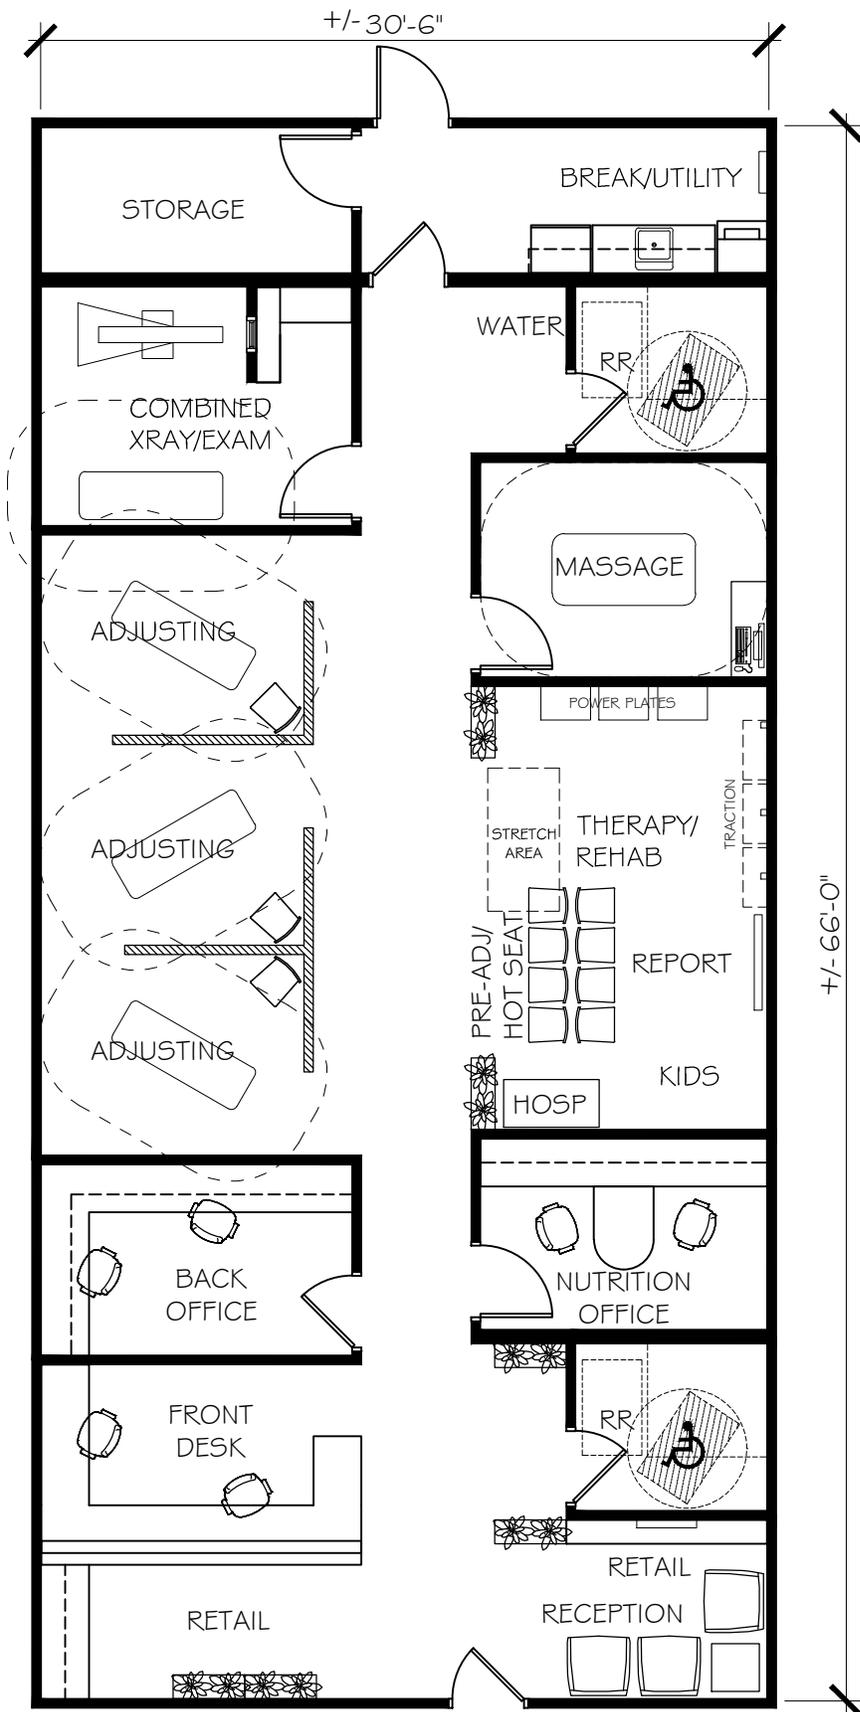

2000 INTERIOR NET SQUARE FEET

SHEET NO.
EX62

PROJECT NO.
EXAMPLE

DATE
2015

SCALE
1/8" = 1'-0"

DRAWN BY
CMB


NO.	BY	DATE	DESCRIPTION

THIS DRAWING IS THE PROPERTY OF CROSSFIELDS, INC. REPRODUCTION OF THIS DRAWING IN WHOLE OR IN PART IS PROHIBITED WITHOUT WRITTEN AUTHORIZATION.

CHIROPRACTIC OFFICE
FLOOR PLAN EXAMPLE

2065 Spaulding • Franchising • Team
 10000 • Crossfield • 2015
 Phone: 770.434.8100
 Web: ChiropracticOfficeDesign.com

CROSSFIELDS
CHIROPRACTIC OFFICE DESIGN

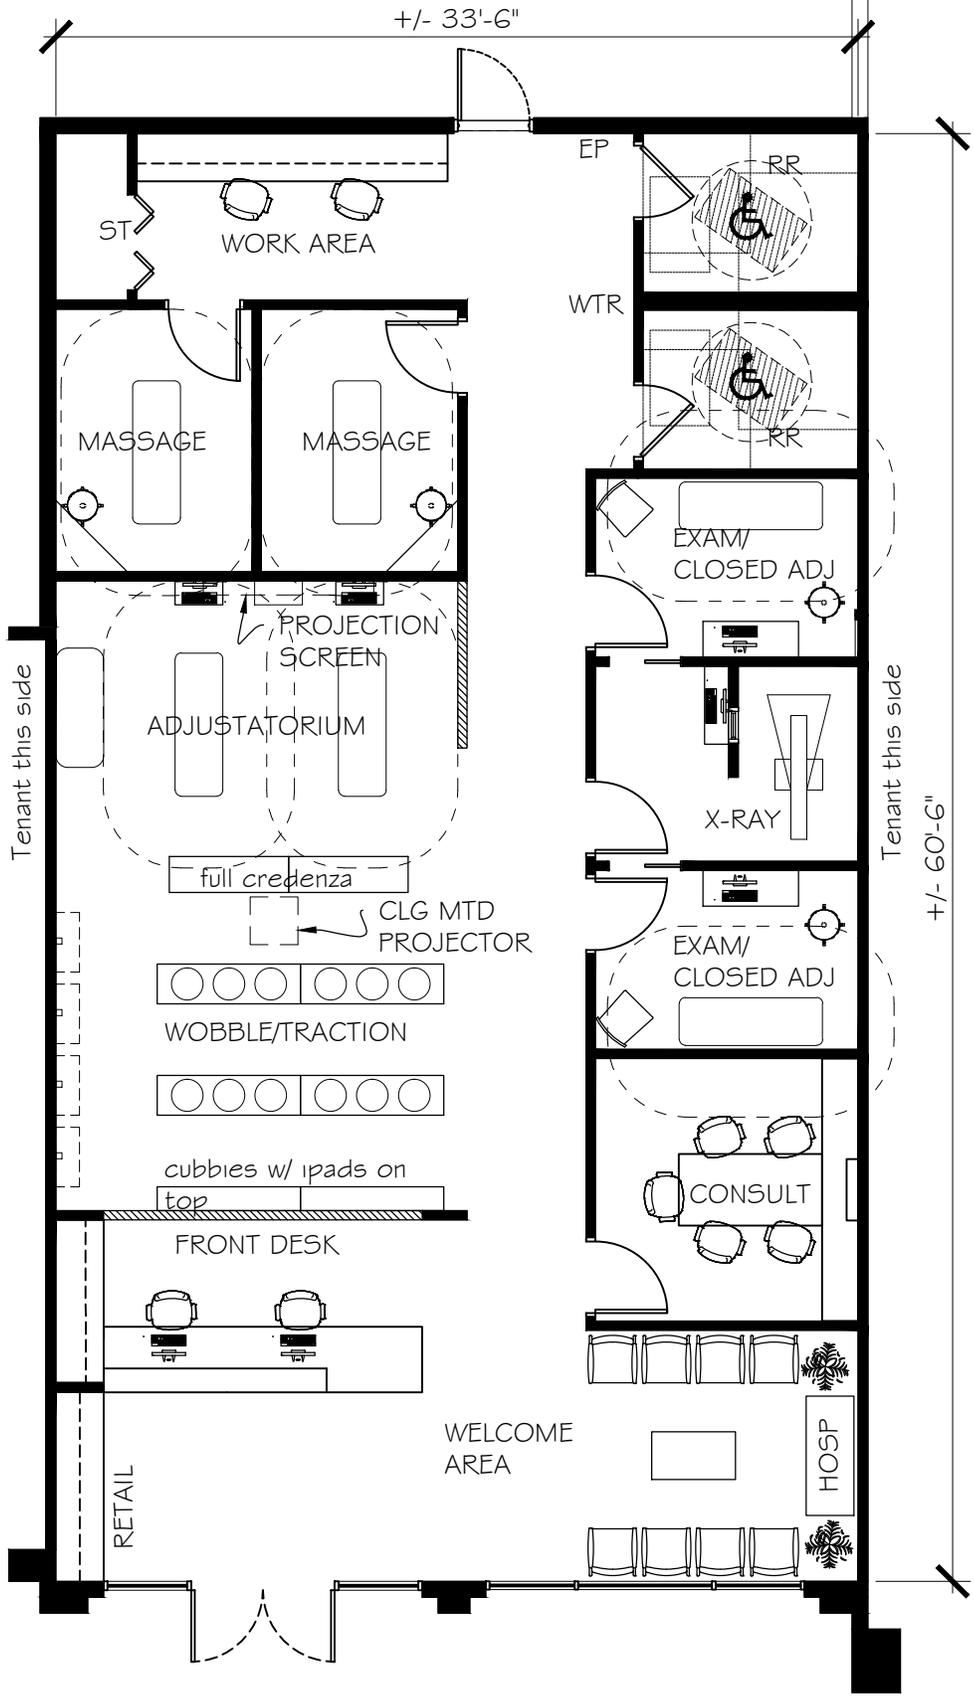

2037 INTERIOR NET SQUARE FEET


CROSSFIELDS
CHIROPRACTIC OFFICE DESIGN

3265 Spanglers Trueman's Trunk
Columbus, OH 43232
Phone: 760.434.8000
Web: ChiropracticOfficeDesign.com

THIS DRAWING IS THE PROPERTY OF CROSSFIELDS, INC. REPRODUCTION OF THIS DRAWING IN WHOLE OR IN PART IS PROHIBITED WITHOUT WRITTEN AUTHORIZATION.

CHIROPRACTIC OFFICE FLOOR PLAN EXAMPLE

REVISIONS		SCALE	PROJECT NO.	SHEET NO.
NO.	BY	DATE	DESCRIPTION	EXAMPLE
				EX107
				DATE
				2017
				DRAWN BY
				KK

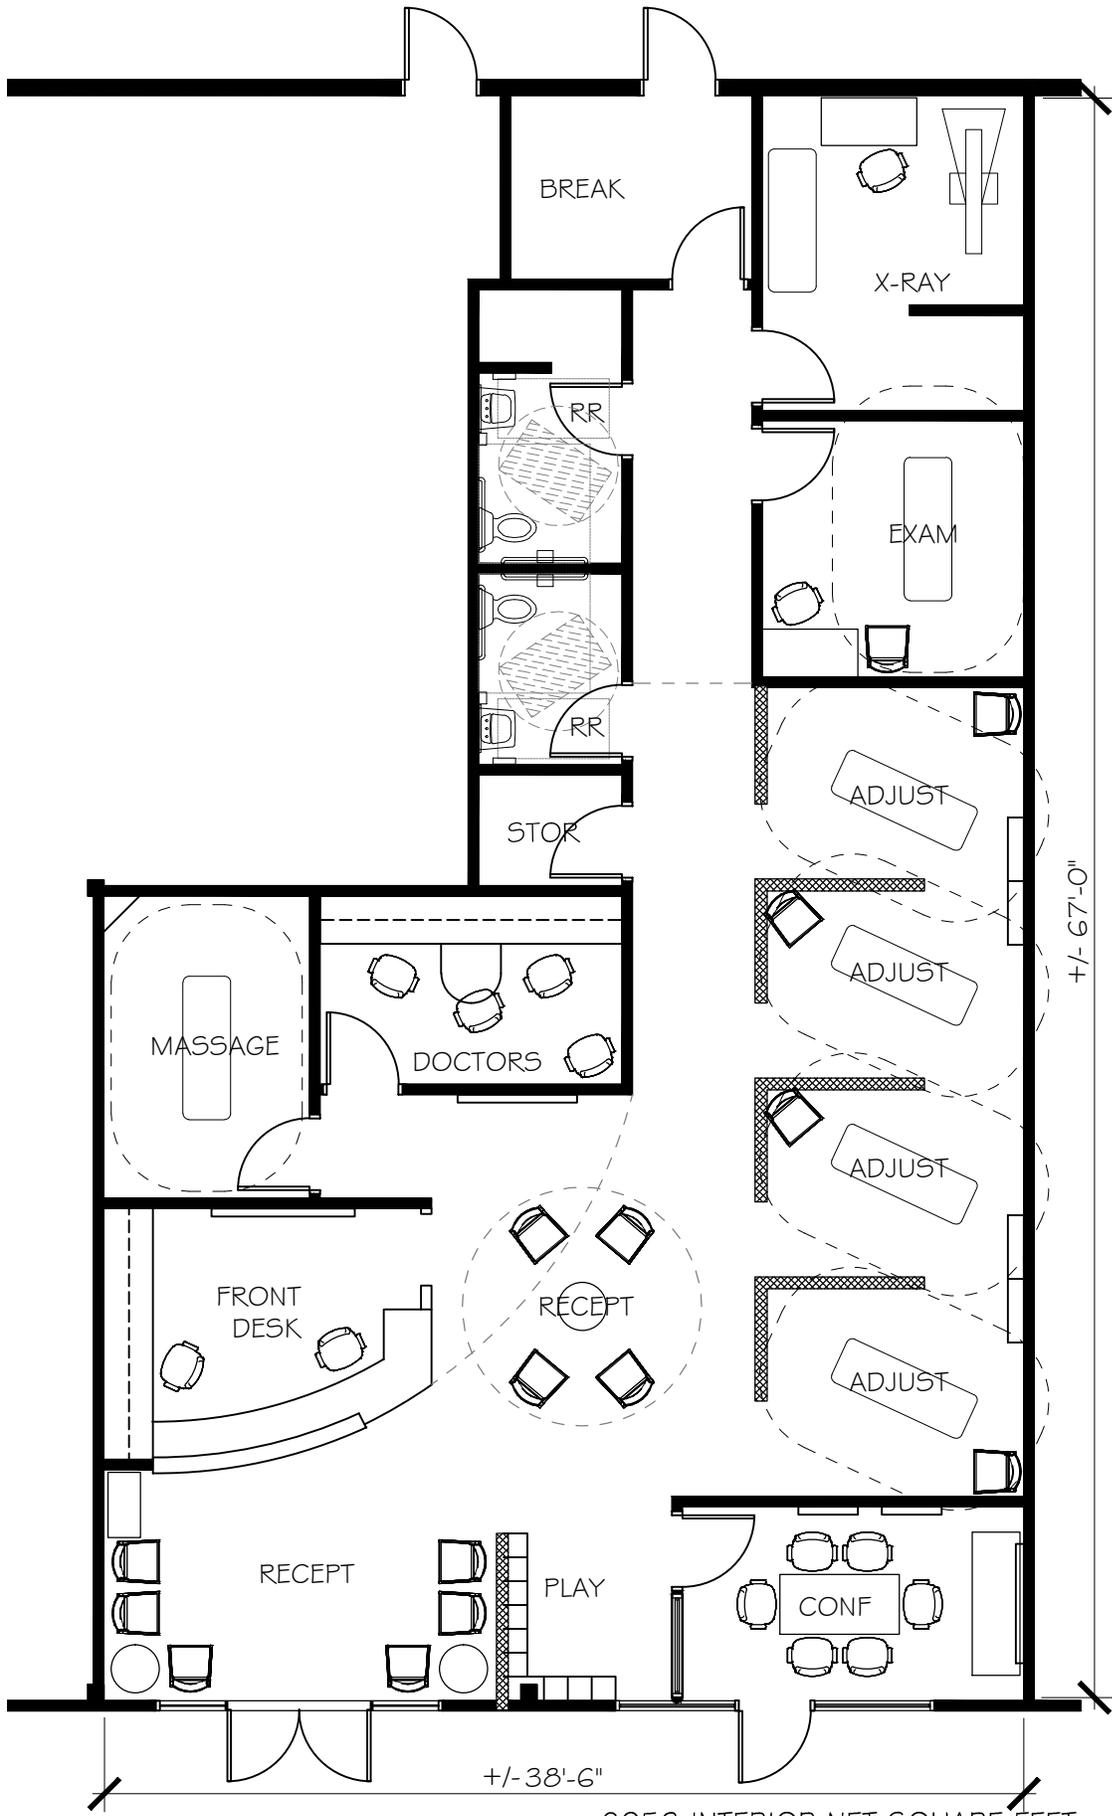

2053 INTERIOR NET SQUARE FEET

SHEET NO.
EX 13

PROJECT NO.
EXAMPLE
DATE
2015

SCALE
1/8" = 1'-0"
DRAWN BY
CMB


NO.	BY	DATE	DESCRIPTION

THIS DRAWING IS THE PROPERTY OF CROSSFIELDS, INC. REPRODUCTION OR THE DRAWING IN WHOLE OR IN PART IS PROHIBITED WITHOUT WRITTEN AUTHORIZATION.

CHIROPRACTIC OFFICE
FLOOR PLAN EXAMPLE

2065 Spaulding Freeway, Suite 100
Carmichael, CA 95628
Phone: 916.484.8000
Web: ChiropracticOfficeDesign.com

CROSSFIELDS
CHIROPRACTIC OFFICE DESIGN

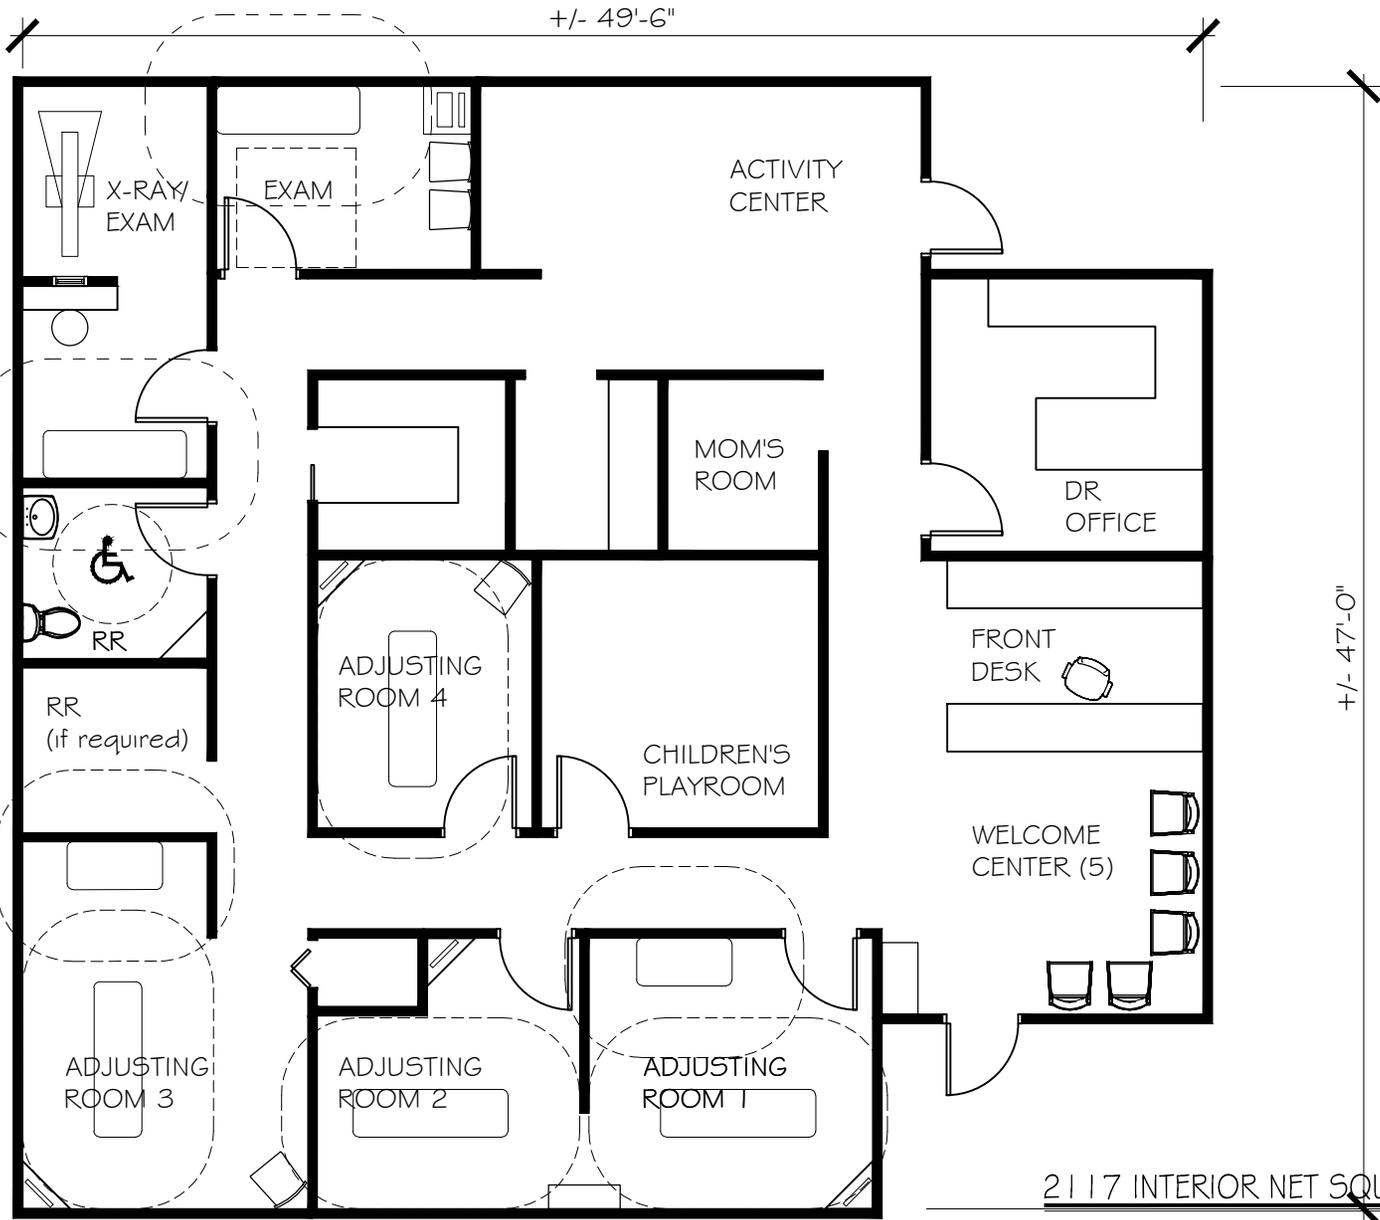

+/- 49'-6"

+/- 47'-0"

2117 INTERIOR NET SQUARE FEET

CROSSFIELDS
CHIROPRACTIC OFFICE DESIGN

3265 S. ...
Kennesaw, Georgia 30152
Phone: 770.424.9020
Web: ChiropracticOfficeDesign.com

CHIROPRACTIC OFFICE
FLOOR PLAN EXAMPLE


THIS DRAWING IS THE PROPERTY
OF CROSSFIELDS, INC.
REPRODUCTION OR COPYING OF THIS
DRAWING, IN WHOLE OR IN PART IS
PROHIBITED WITHOUT WRITTEN
AUTHORIZATION.

REVISIONS			
NO.	BY	DATE	DESCRIPTION

SCALE
1/8" = 1'-0"
DRAWN BY
KO

PROJECT NO.
EXAMPLE
DATE
2017

SHEET NO.
EX118

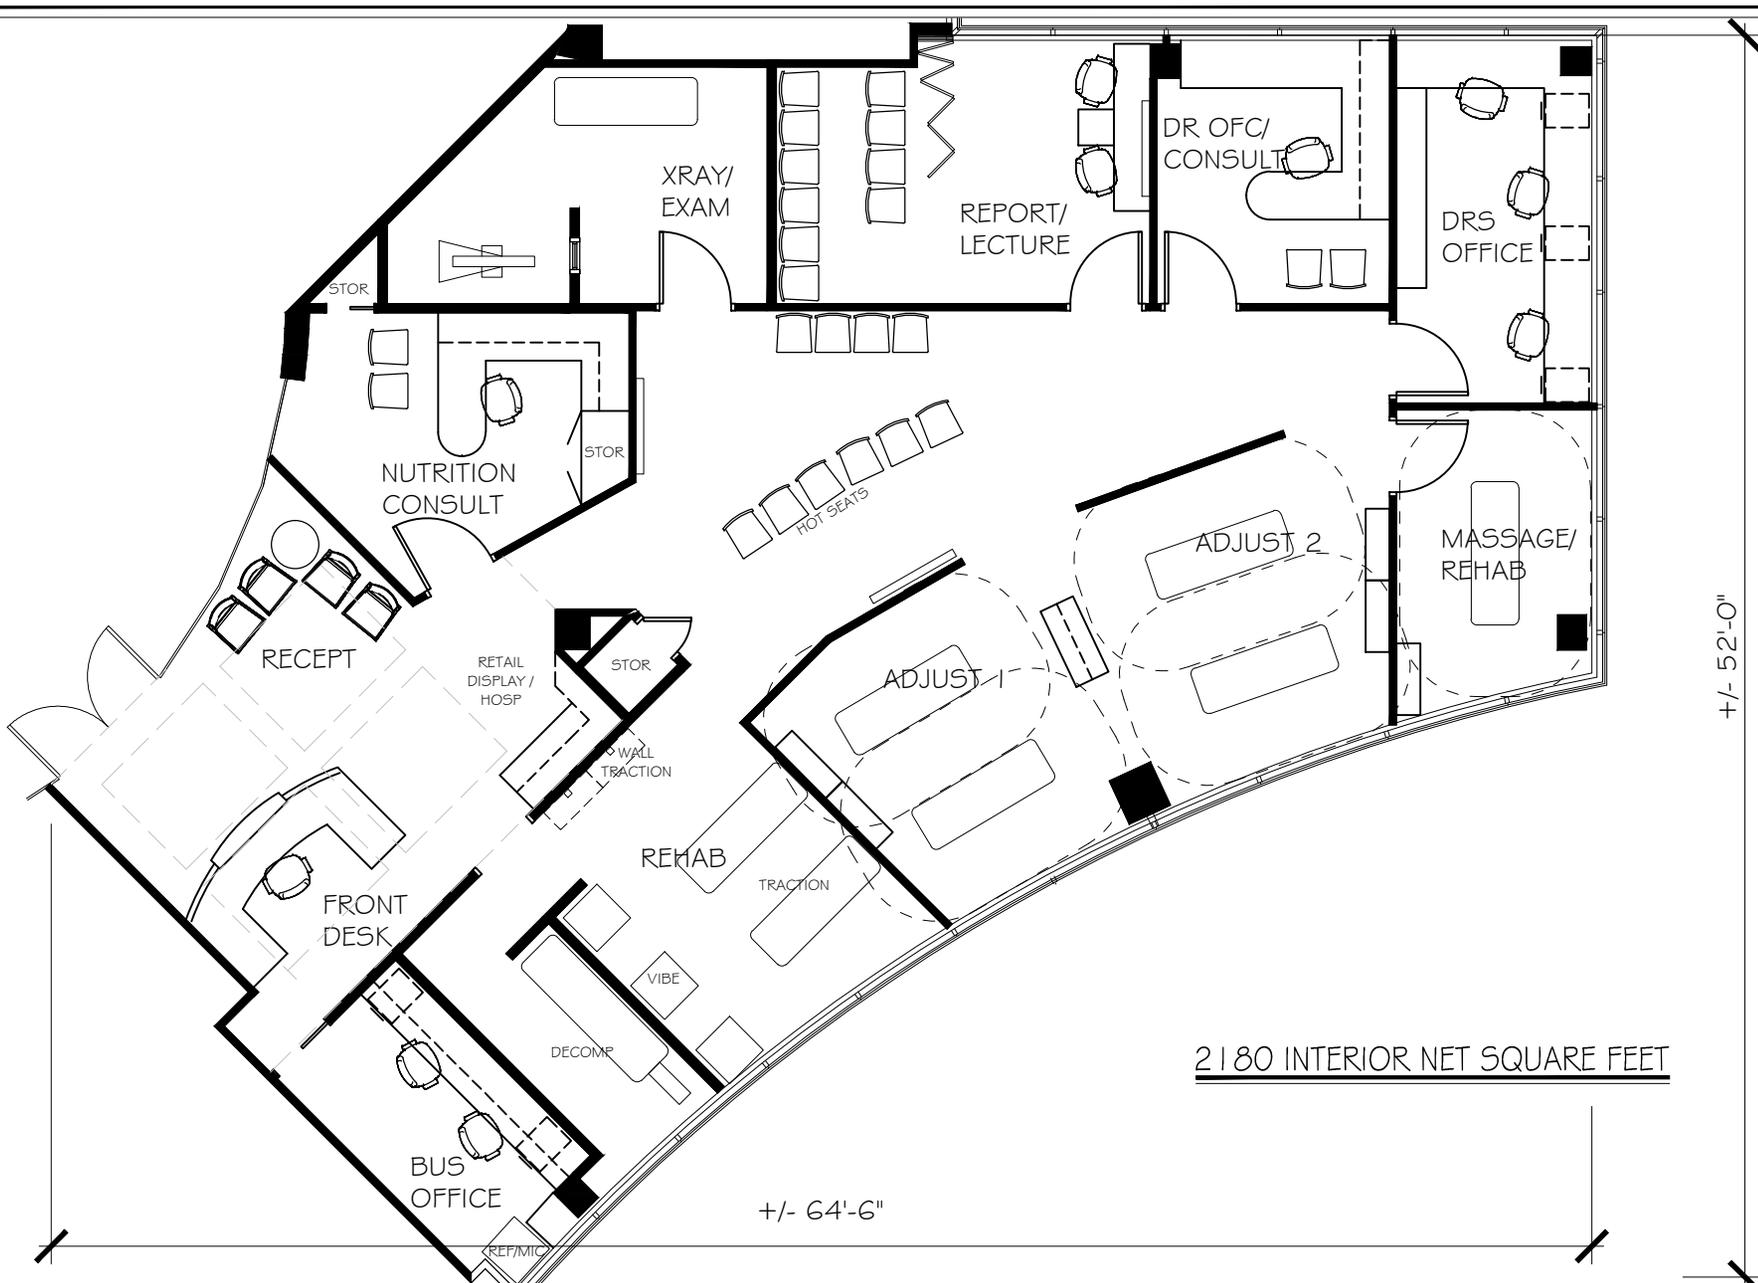

2180 INTERIOR NET SQUARE FEET

CROSSFIELDS
CHIROPRACTIC OFFICE DESIGN

3265 S. HANCOCK PLACE
Kennesaw, Georgia 30142
Phone: 770.424.9020
Web: ChiropracticOfficeDesign.com

CHIROPRACTIC OFFICE
FLOOR PLAN EXAMPLE


THIS DRAWING IS THE PROPERTY OF CROSSFIELDS, INC. REPRODUCTION OR COPYING OF THIS DRAWING, IN WHOLE OR IN PART IS PROHIBITED WITHOUT WRITTEN AUTHORIZATION.

REVISIONS			
NO.	BY	DATE	DESCRIPTION

SCALE
1/8" = 1'-0"
DRAWN BY
KK

PROJECT NO.
EXAMPLE
DATE
2017

SHEET NO.
EX92

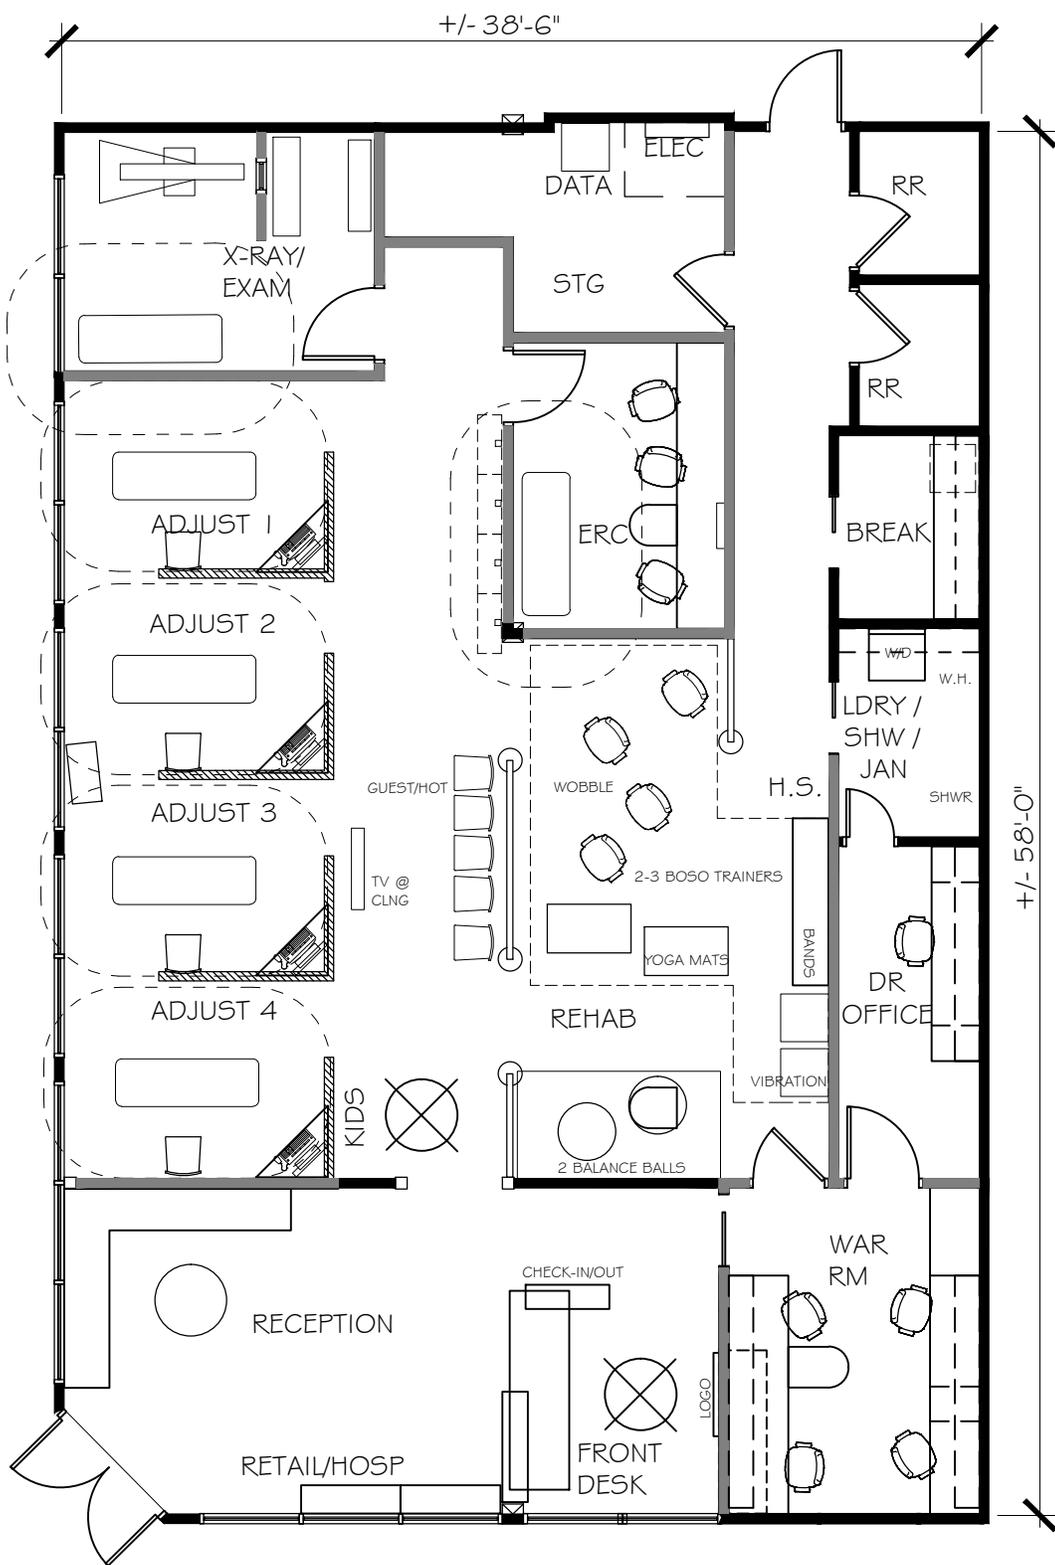

2210 INTERIOR NET SQUARE FEET

SHEET NO.
EX66

PROJECT NO.
EXAMPLE

SCALE
1/8" = 1'-0"

DRAWN BY
CMB

DATE
2016

REVISIONS


NO.	BY	DATE	DESCRIPTION

THIS DRAWING IS THE PROPERTY OF CROSSFIELDS, INC. ANY REPRODUCTION OF THIS DRAWING IN WHOLE OR IN PART IS PROHIBITED WITHOUT WRITTEN AUTHORIZATION.

CHIROPRACTIC OFFICE FLOOR PLAN EXAMPLE

2365 Spaulding Freeway, Suite 200
 San Jose, CA 95128
 Phone: 760.434.8000
 Web: ChiropracticOfficeDesign.com

CROSSFIELDS
 CHIROPRACTIC OFFICE DESIGN

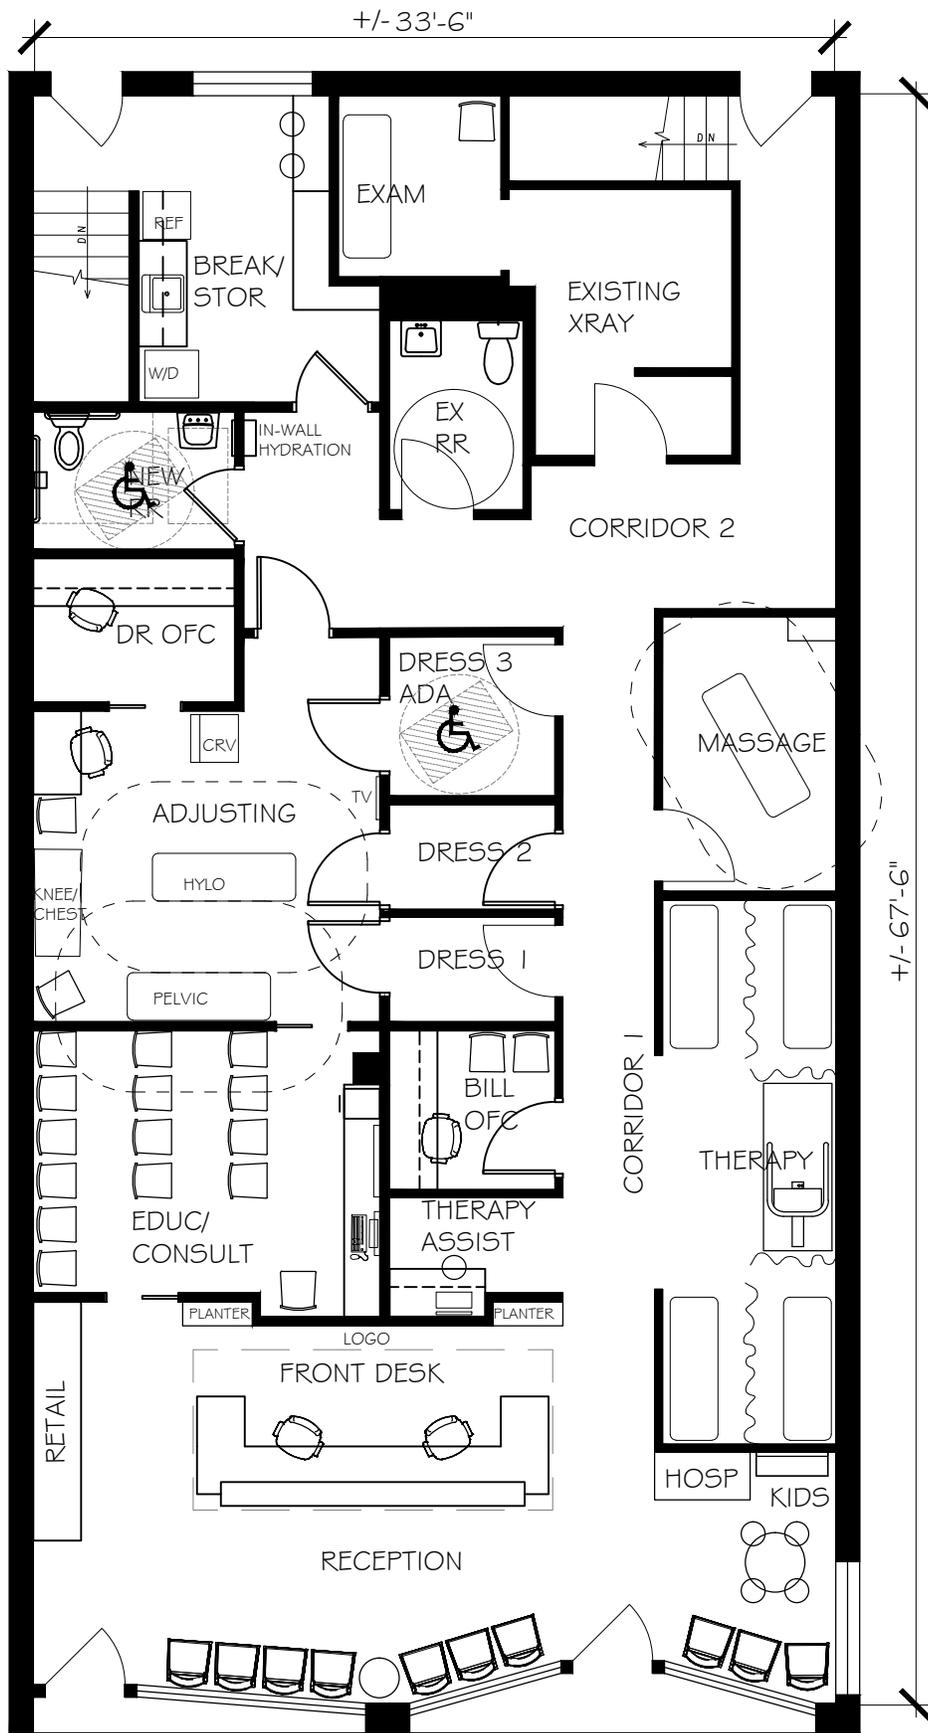

2235 INTERIOR NET SQUARE FEET

<p>CROSSFIELDS CHIROPRACTIC OFFICE DESIGN</p>		<p>3265 Spanglers Ferry Road Columbia, SC 29204 Phone: 770.424.8100 Web: ChiropracticOfficeDesign.com</p>		<p>THIS DRAWING IS THE PROPERTY OF CROSSFIELDS, INC. NO PART OF THIS DRAWING IN WHOLE OR IN PART IS PROHIBITED WITHOUT WRITTEN AUTHORIZATION.</p>		<p>REVISIONS</p> <table border="1"> <thead> <tr> <th>NO.</th> <th>BY</th> <th>DATE</th> <th>DESCRIPTION</th> </tr> </thead> <tbody> <tr><td> </td><td> </td><td> </td><td> </td></tr> </tbody> </table>		NO.	BY	DATE	DESCRIPTION	<p>SCALE</p> <p>NTS</p>	<p>PROJECT NO.</p> <p>EXAMPLE</p>	<p>SHEET NO.</p> <p>EX56</p>
NO.	BY	DATE	DESCRIPTION	
<p>CHIROPRACTIC OFFICE FLOOR PLAN EXAMPLE</p>		<p>DRAWN BY</p> <p>KK</p>		<p>DATE</p> <p>2016</p>		<p>SCALE</p> <p>NTS</p>		<p>PROJECT NO.</p> <p>EXAMPLE</p>		<p>SHEET NO.</p> <p>EX56</p>	

+/- 62'-0"

+/- 38'-10"



2374 INTERIOR NET SQUARE FEET

CROSSFIELDS
CHIROPRACTIC OFFICE DESIGN

3265 S. EASTMAN PLACE
KANNAPPA, GEORGIA 30152
PHONE: 770.424.9020
WWW: ChiropracticOfficeDesign.com

CHIROPRACTIC OFFICE
FLOOR PLAN EXAMPLE


THIS DRAWING IS THE PROPERTY
OF CROSSFIELDS, INC.
REPRODUCTION OR COPYING OF THIS
DRAWING, IN WHOLE OR IN PART IS
PROHIBITED WITHOUT WRITTEN
AUTHORIZATION.

REVISIONS			
NO.	BY	DATE	DESCRIPTION

SCALE
1/8" = 1'-0"
DRAWN BY
CMB

PROJECT NO.
EXAMPLE
DATE
03/04/15

SHEET NO.
EX20

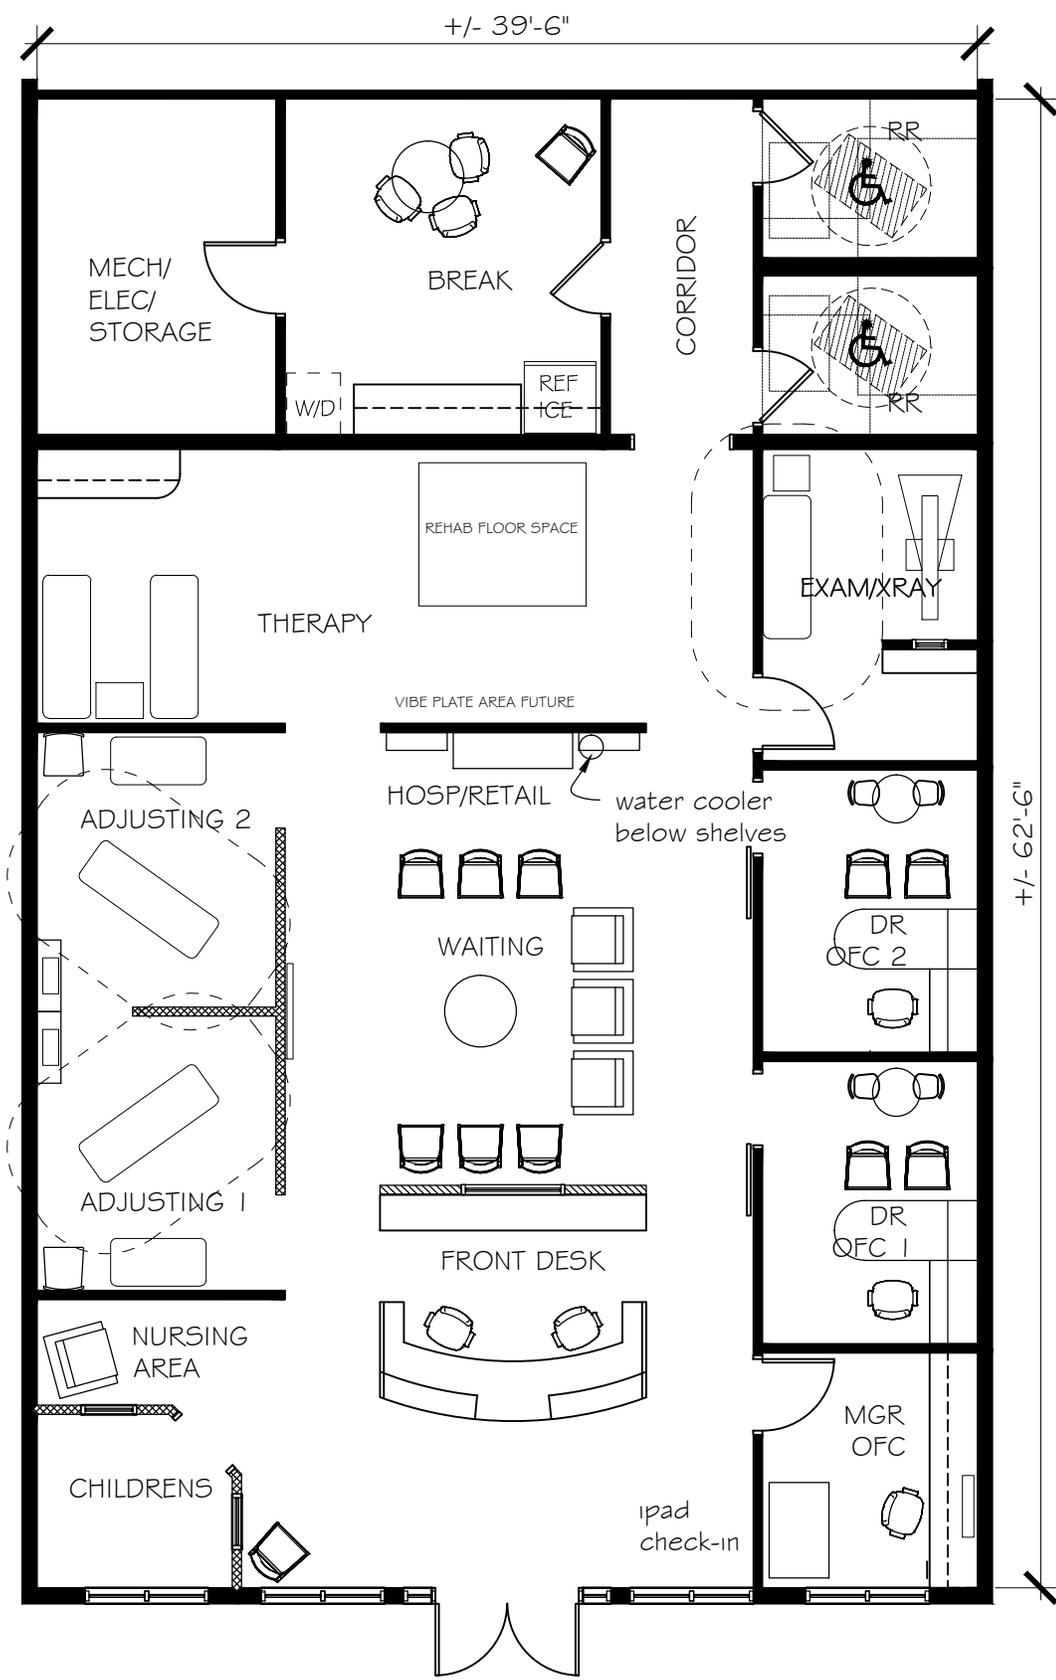

2456 INTERIOR NET SQUARE FEET

CROSSFIELDS
 CHIROPRACTIC OFFICE DESIGN


3265 Spaulding Freeway, Suite 100
 Oakland, CA 94612
 Phone: 760.434.8000
 Web: ChiropracticOfficeDesign.com

THIS DRAWING IS THE PROPERTY OF CROSSFIELDS, INC. REPRODUCTION OF THIS DRAWING IN WHOLE OR IN PART IS PROHIBITED WITHOUT WRITTEN AUTHORIZATION.

CHIROPRACTIC OFFICE FLOOR PLAN EXAMPLE

REVISIONS		SCALE	PROJECT NO.	SHEET NO.
NO.	BY	DATE	DESCRIPTION	EXAMPLE

SCALE: 1/8" = 1'-0"
 DRAWN BY: KK
 DATE: 2017

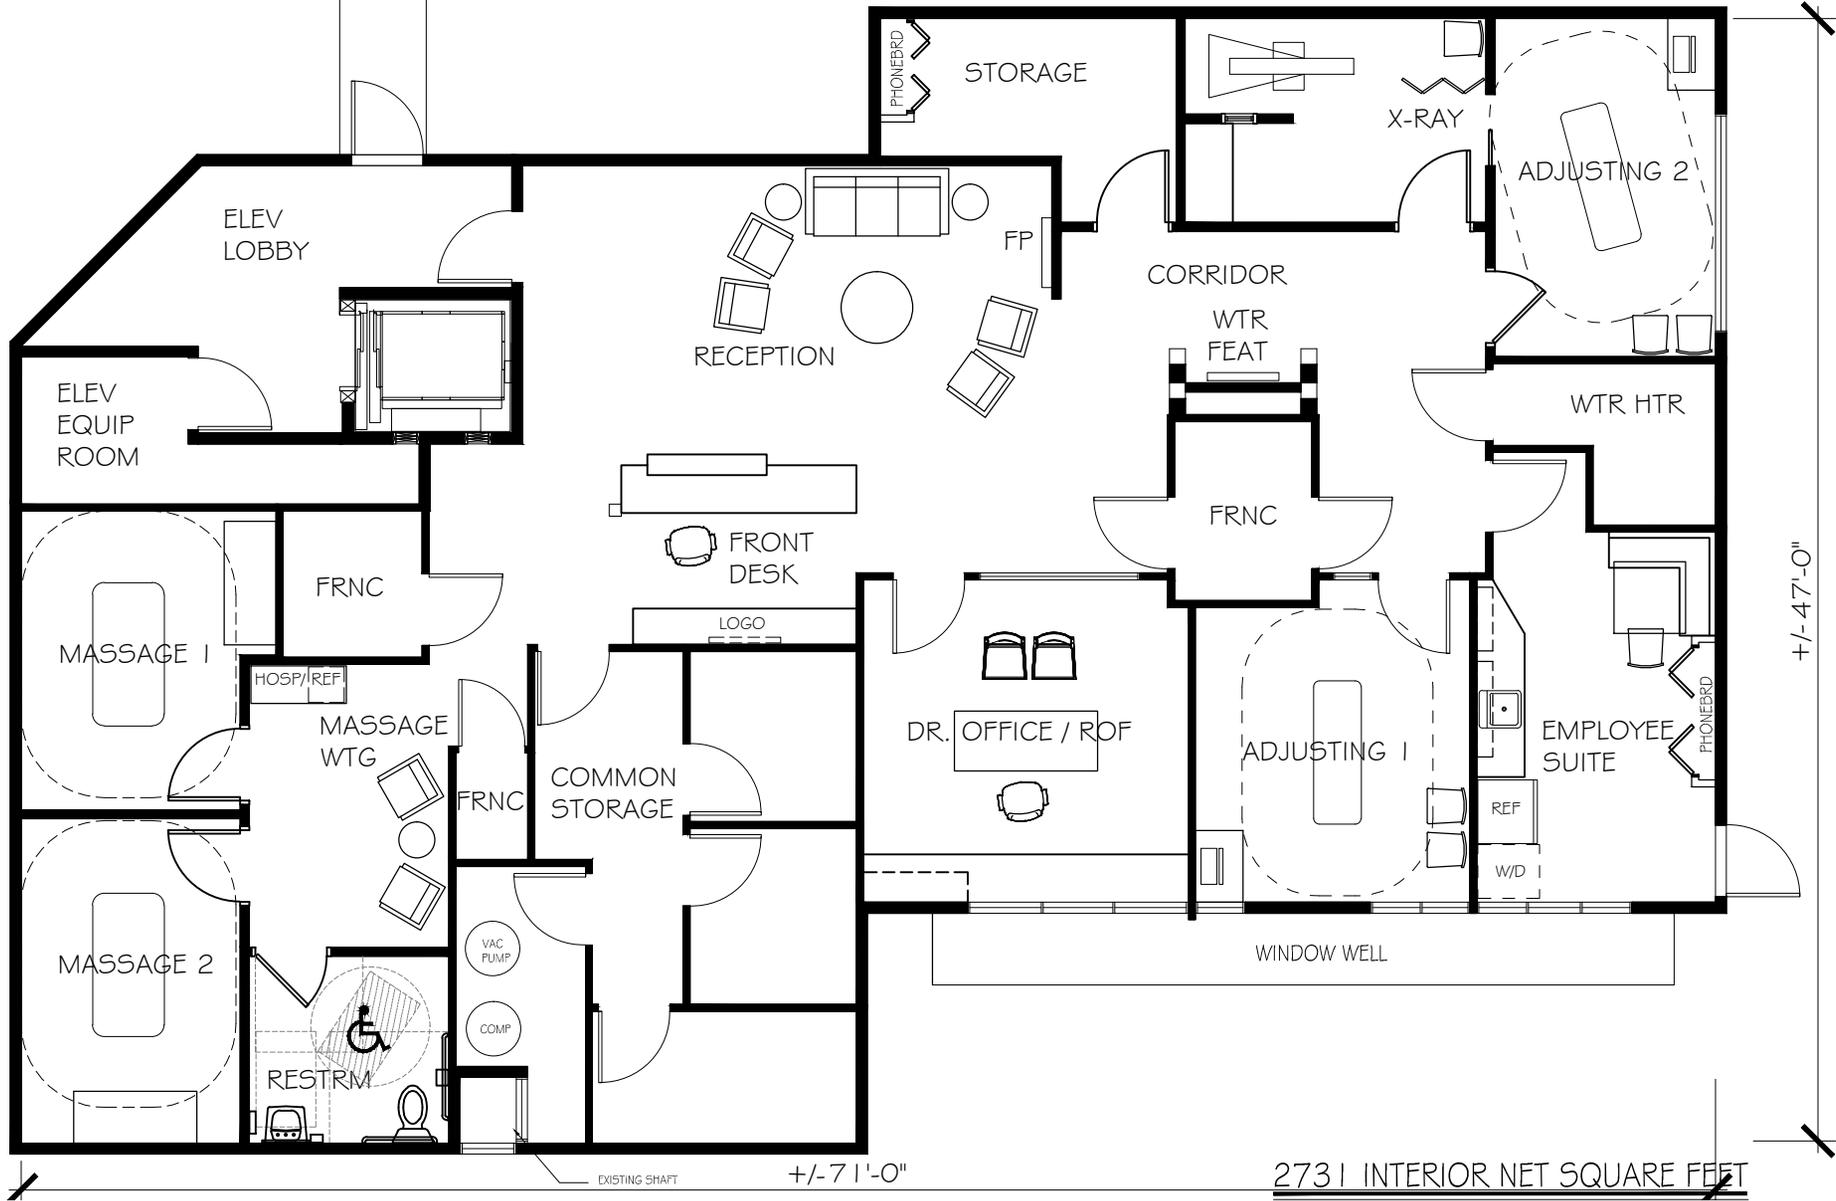

CROSSFIELDS
CHIROPRACTIC OFFICE DESIGN

3265 S. ...
Kennesaw, Georgia 30152
Phone: 770.424.9020
Web: ChiropracticOfficeDesign.com

CHIROPRACTIC OFFICE
FLOOR PLAN EXAMPLE


THIS DRAWING IS THE PROPERTY
OF CROSSFIELDS, INC.
REPRODUCTION OR COPYING OF THIS
DRAWING, IN WHOLE OR IN PART IS
PROHIBITED WITHOUT WRITTEN
AUTHORIZATION.

REVISIONS			
NO.	BY	DATE	DESCRIPTION

SCALE
1/8" = 1'-0"
DRAWN BY
KK

PROJECT NO.
EXAMPLE
DATE
2016

SHEET NO.
EX54

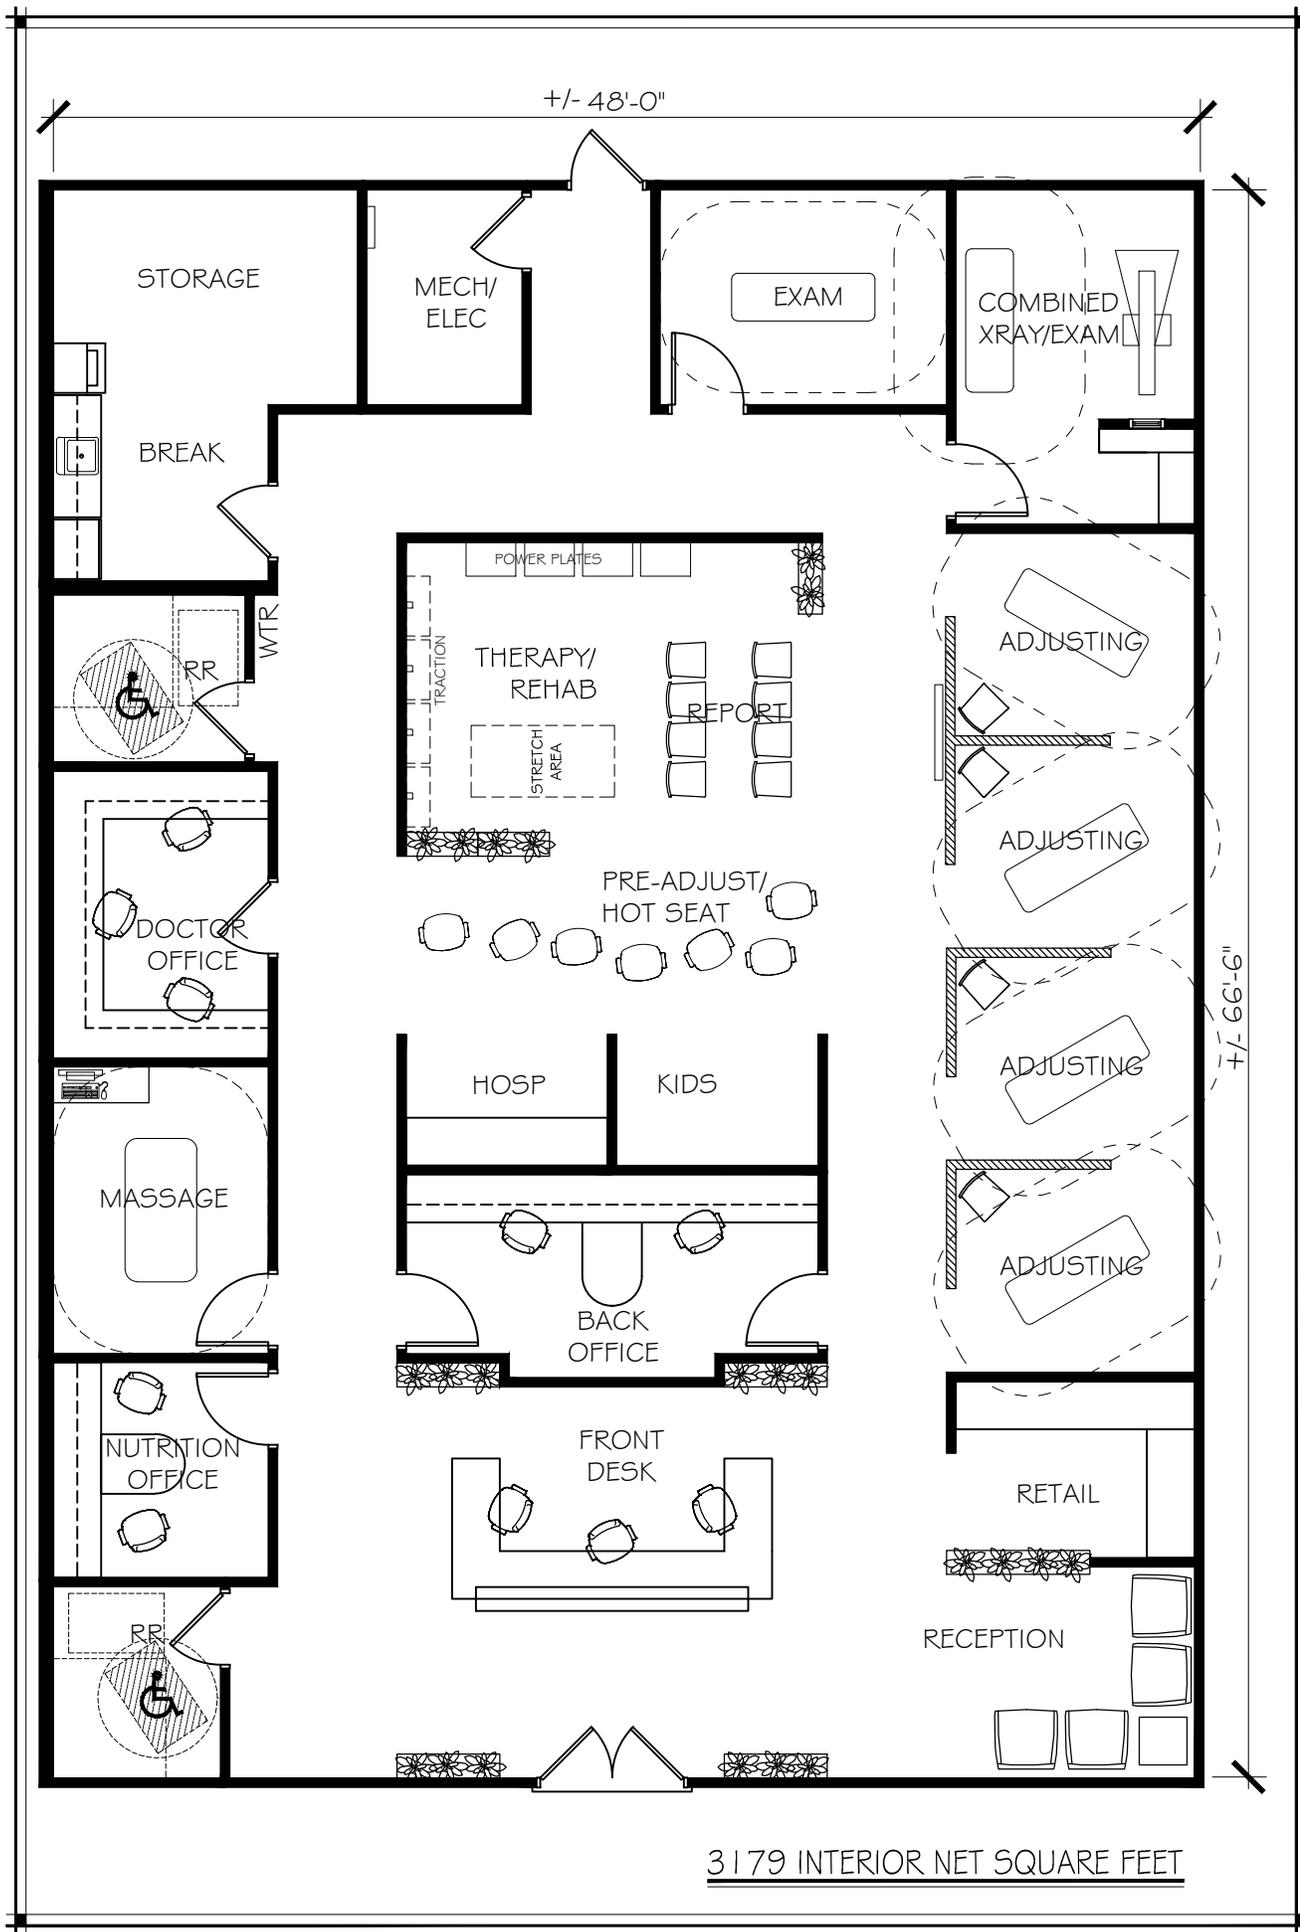

3179 INTERIOR NET SQUARE FEET

SHEET NO.
EX63

PROJECT NO.
EXAMPLE
DATE
2015

SCALE
1/8" = 1'-0"
DRAWN BY
CMB

REVISIONS	NO.	BY	DATE	DESCRIPTION

THIS DRAWING IS THE PROPERTY OF CROSSFIELDS, INC. NO PART OF THIS DRAWING IN WHOLE OR IN PART IS TO BE REPRODUCED OR TRANSMITTED IN ANY FORM OR BY ANY MEANS, ELECTRONIC OR MECHANICAL, WITHOUT WRITTEN AUTHORIZATION.

CHIROPRACTIC OFFICE
FLOOR PLAN EXAMPLE

2365 Spaulding Freeway, Suite 100
Carmichael, CA 95628
Phone: 916.484.8000
Web: ChiropracticOfficeDesign.com

CROSSFIELDS
CHIROPRACTIC OFFICE DESIGN