


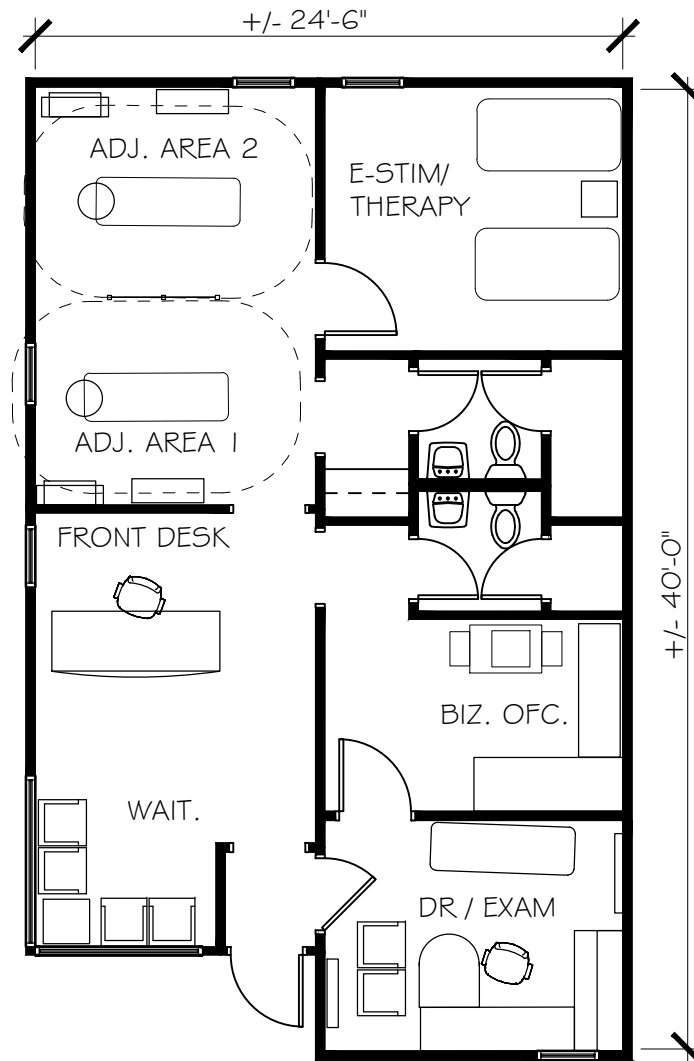

931 INTERIOR NET SQUARE FEET

CROSSFIELDS
CHIROPRACTIC OFFICE DESIGN

3265 S. SANDHOG PEACHTREE TOWN
Kennesaw, Georgia 30152
Phone: 770.424.9020
Web: ChiropracticOfficeDesign.com

CHIROPRACTIC OFFICE
FLOOR PLAN EXAMPLE


THIS DRAWING IS THE PROPERTY
OF CROSSFIELDS, INC.
REPRODUCTION OR COPYING OF THIS
DRAWING, IN WHOLE OR IN PART IS
PROHIBITED WITHOUT WRITTEN
AUTHORIZATION.

REVISIONS			
NO.	BY	DATE	DESCRIPTION

SCALE
1/8" = 1'-0"
DRAWN BY
CMB

PROJECT NO.
EXAMPLE
DATE
2016

SHEET NO.
EX82

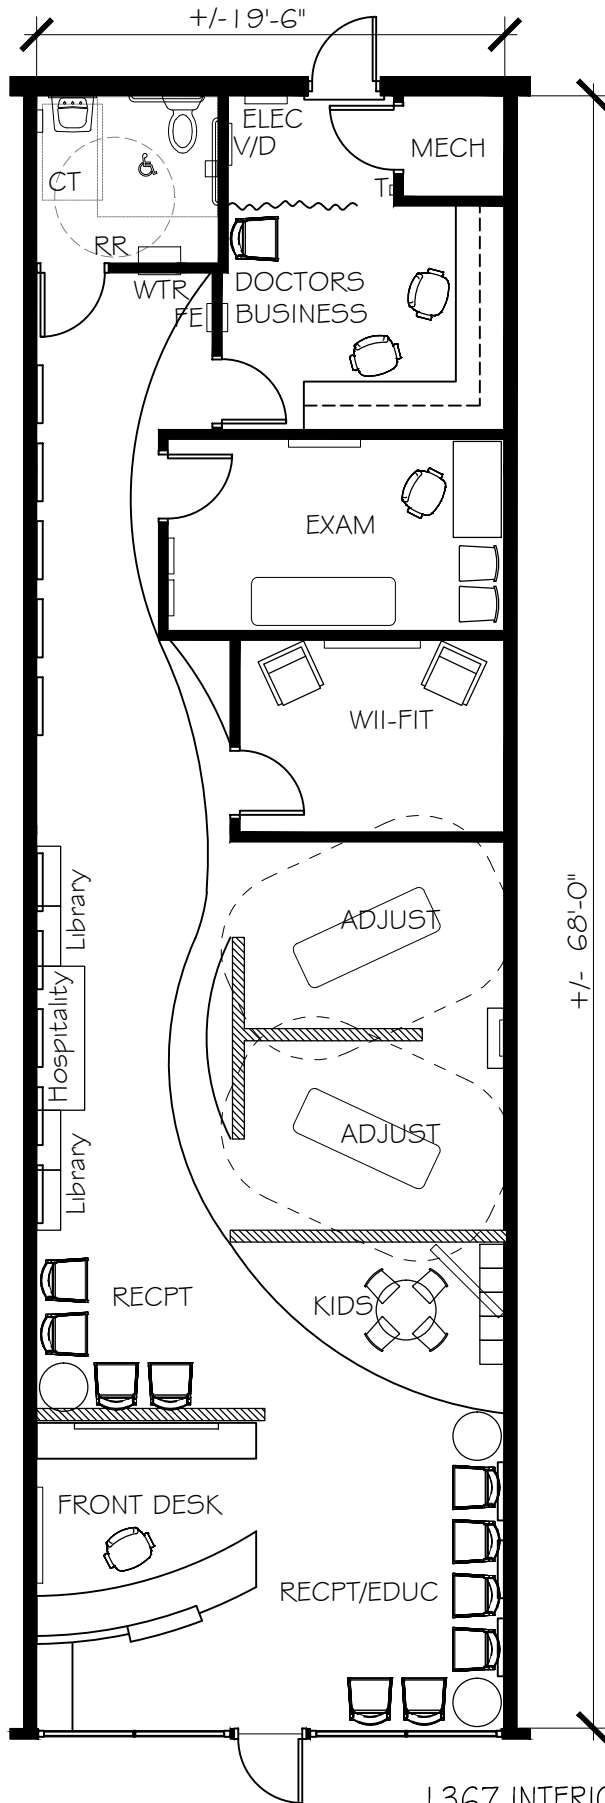

1367 INTERIOR NET SQUARE FEET

CROSSFIELDS
CHIROPRACTIC OFFICE DESIGN

3265 Spaulding Freeway, Suite 200
San Jose, CA 95128
Phone: 760.434.8000
Web: ChiropracticOfficeDesign.com


CHIROPRACTIC OFFICE
FLOOR PLAN EXAMPLE

THIS DRAWING IS THE PROPERTY
OF CROSSFIELDS, INC. AND IS
NOT TO BE REPRODUCED OR
TRANSMITTED IN ANY FORM OR
BY ANY MEANS, ELECTRONIC OR
MECHANICAL, INCLUDING
PHOTOCOPYING, RECORDING, OR
BY ANY INFORMATION STORAGE
AND RETRIEVAL SYSTEM, WITHOUT
THE WRITTEN PERMISSION OF
CROSSFIELDS, INC.

REVISIONS	
NO.	DESCRIPTION
1	DATE
2	DATE
3	DATE
4	DATE
5	DATE

SCALE	PROJECT NO.
1/8" = 1'-0"	EXAMPLE
DRAWN BY	DATE
CMB	2015

SHEET NO.
EX8

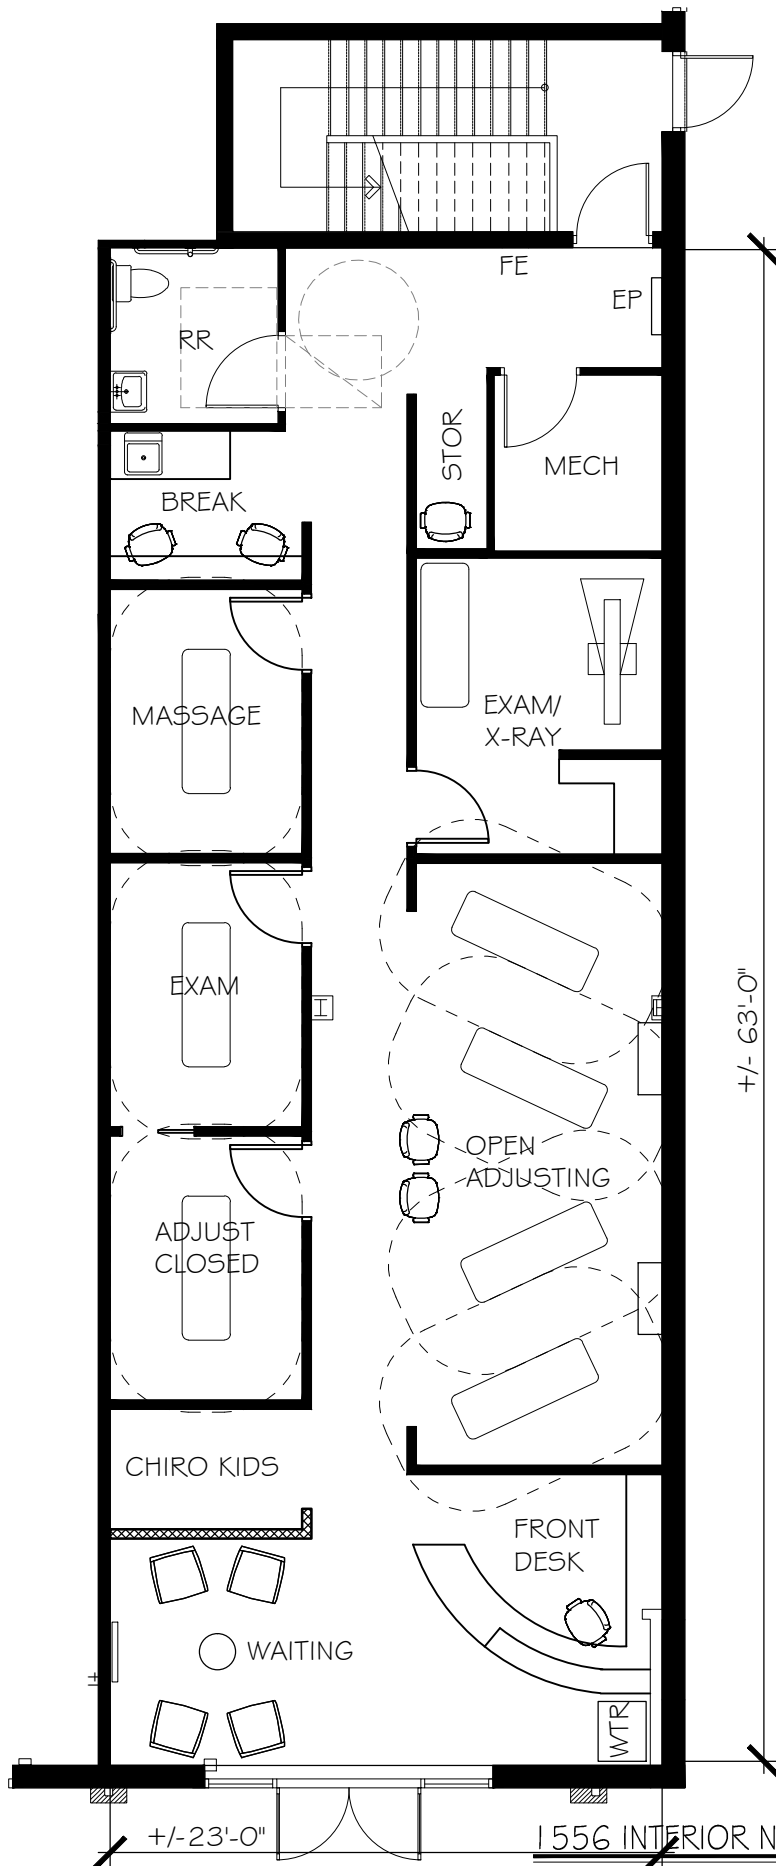

+/- 23'-0"

+/- 63'-0"

1556 INTERIOR NET SQUARE FEET

SHEET NO.
EX36

PROJECT NO.
EXAMPLE
DATE
2015

SCALE
1/8" = 1'-0"
DRAWN BY
CMB


REVISIONS	
NO.	DESCRIPTION

THIS DRAWING IS THE PROPERTY OF CROSSFIELDS, INC. AND IS NOT TO BE REPRODUCED OR TRANSMITTED IN ANY FORM OR BY ANY MEANS, ELECTRONIC OR MECHANICAL, WITHOUT WRITTEN AUTHORIZATION.

**CHIROPRACTIC OFFICE
FLOOR PLAN EXAMPLE**

3265 Spaulding Freeway, Suite 200
San Jose, CA 95128
Phone: 760.434.0001
Web: ChiropracticOfficeDesign.com

CROSSFIELDS
CHIROPRACTIC OFFICE DESIGN

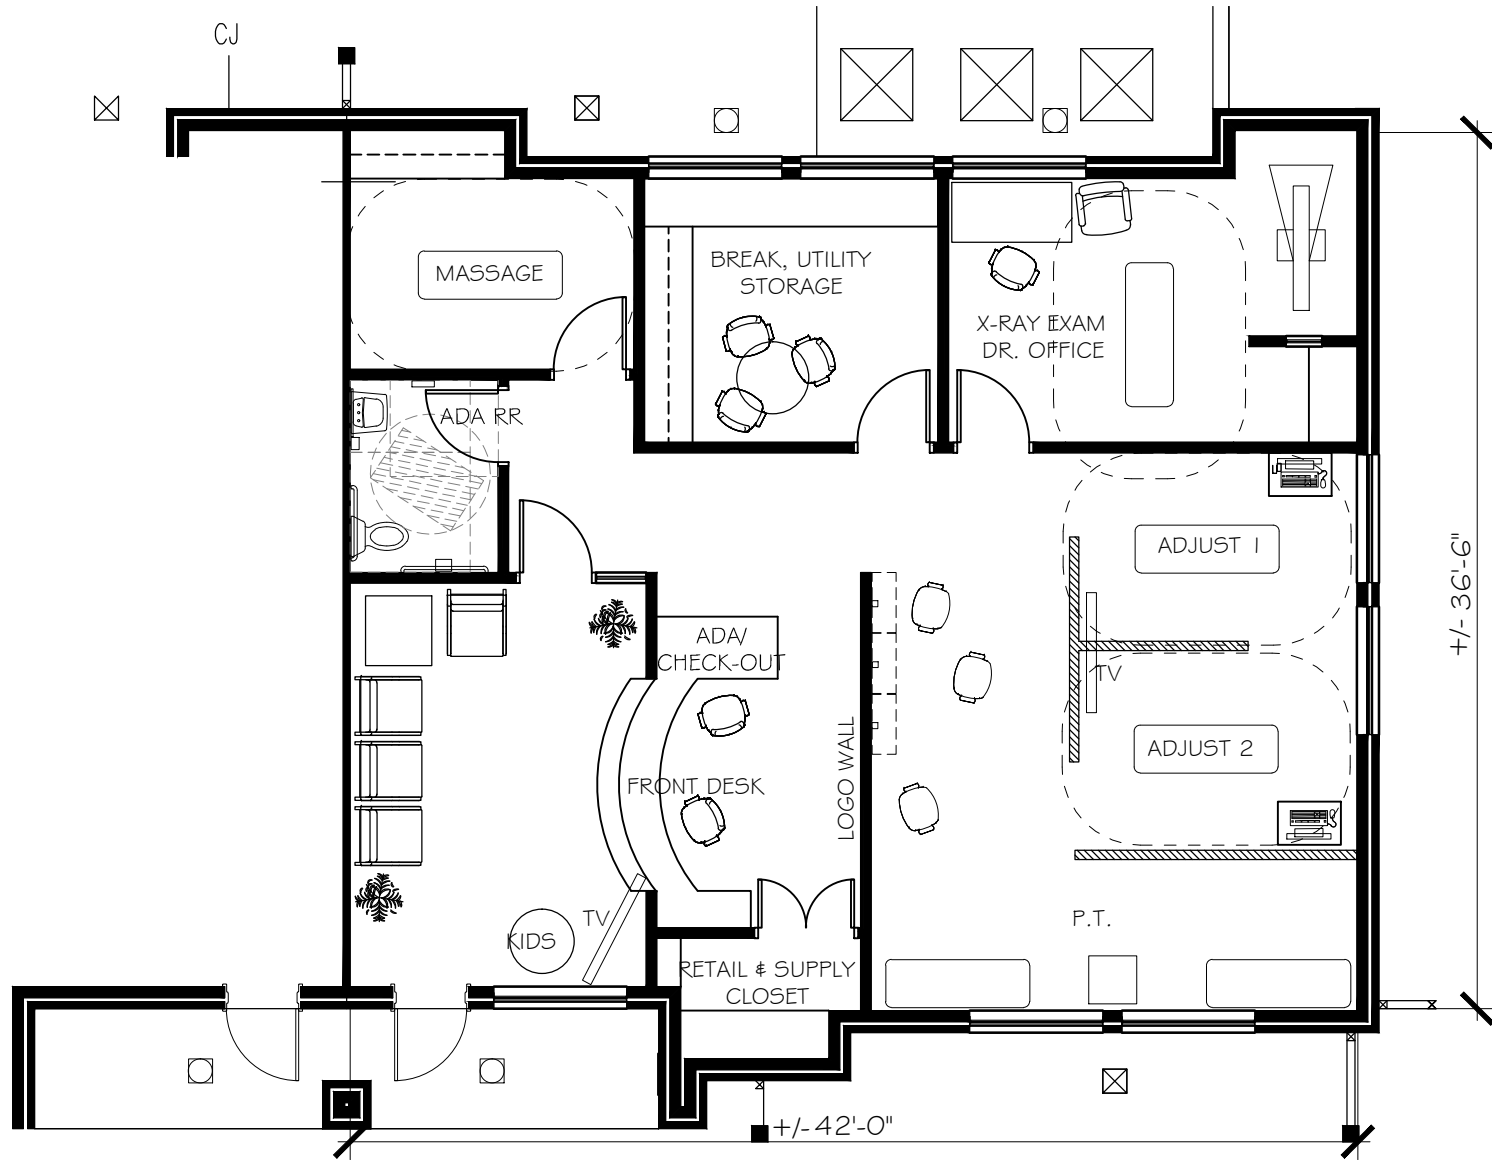

1580 INTERIOR NET SQUARE FEET

CROSSFIELDS
CHIROPRACTIC OFFICE DESIGN

3265 SANDHOG PLACE
Kennesaw, Georgia 30144
Phone: 770.424.9020
Web: ChiropracticOfficeDesign.com

CHIROPRACTIC OFFICE
FLOOR PLAN EXAMPLE


THIS DRAWING IS THE PROPERTY
OF CROSSFIELDS, INC.
REPRODUCTION OR COPYING OF THIS
DRAWING, IN WHOLE OR IN PART IS
PROHIBITED WITHOUT WRITTEN
AUTHORIZATION.

REVISIONS			
NO.	BY	DATE	DESCRIPTION

SCALE
1/8" = 1'-0"
DRAWN BY
CMB

PROJECT NO.
EXAMPLE
DATE
2015

SHEET NO.
EX5

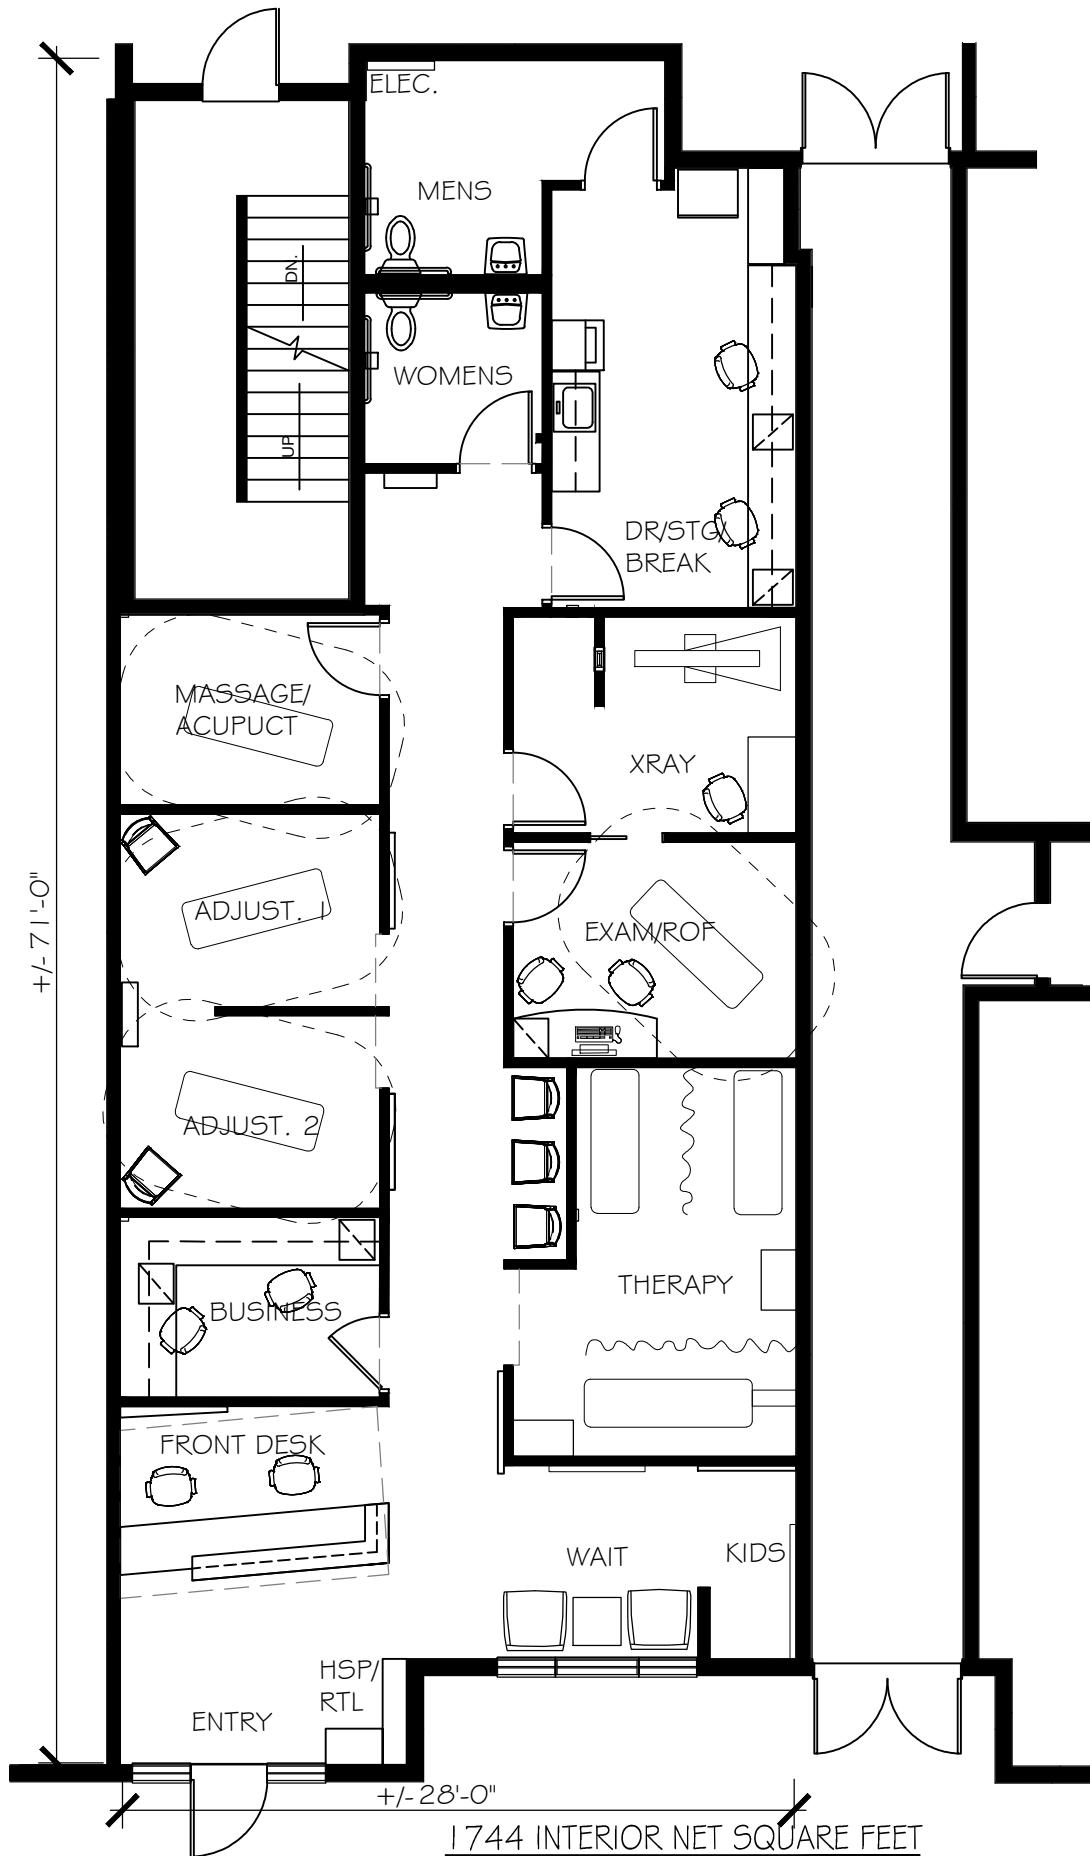

1744 INTERIOR NET SQUARE FEET

SHEET NO.
EX35

PROJECT NO.
EXAMPLE

DATE
2015

SCALE
1/8" = 1'-0"

DRAWN BY
CMB


NO.	BY	DATE	DESCRIPTION

THIS DRAWING IS THE PROPERTY OF CROSSFIELDS, INC. AND IS NOT TO BE REPRODUCED OR TRANSMITTED IN ANY FORM OR BY ANY MEANS, ELECTRONIC OR MECHANICAL, WITHOUT WRITTEN PERMISSION. ANY UNAUTHORIZED REPRODUCTION OR TRANSMISSION IS PROHIBITED WITHOUT WRITTEN AUTHORIZATION.

CHIROPRACTIC OFFICE FLOOR PLAN EXAMPLE

3265 Spaulding Boulevard, Suite 200
Baltimore, MD 21201
Phone: 770.434.4000
Web: ChiropracticOfficeDesign.com


CROSSFIELDS
CHIROPRACTIC OFFICE DESIGN

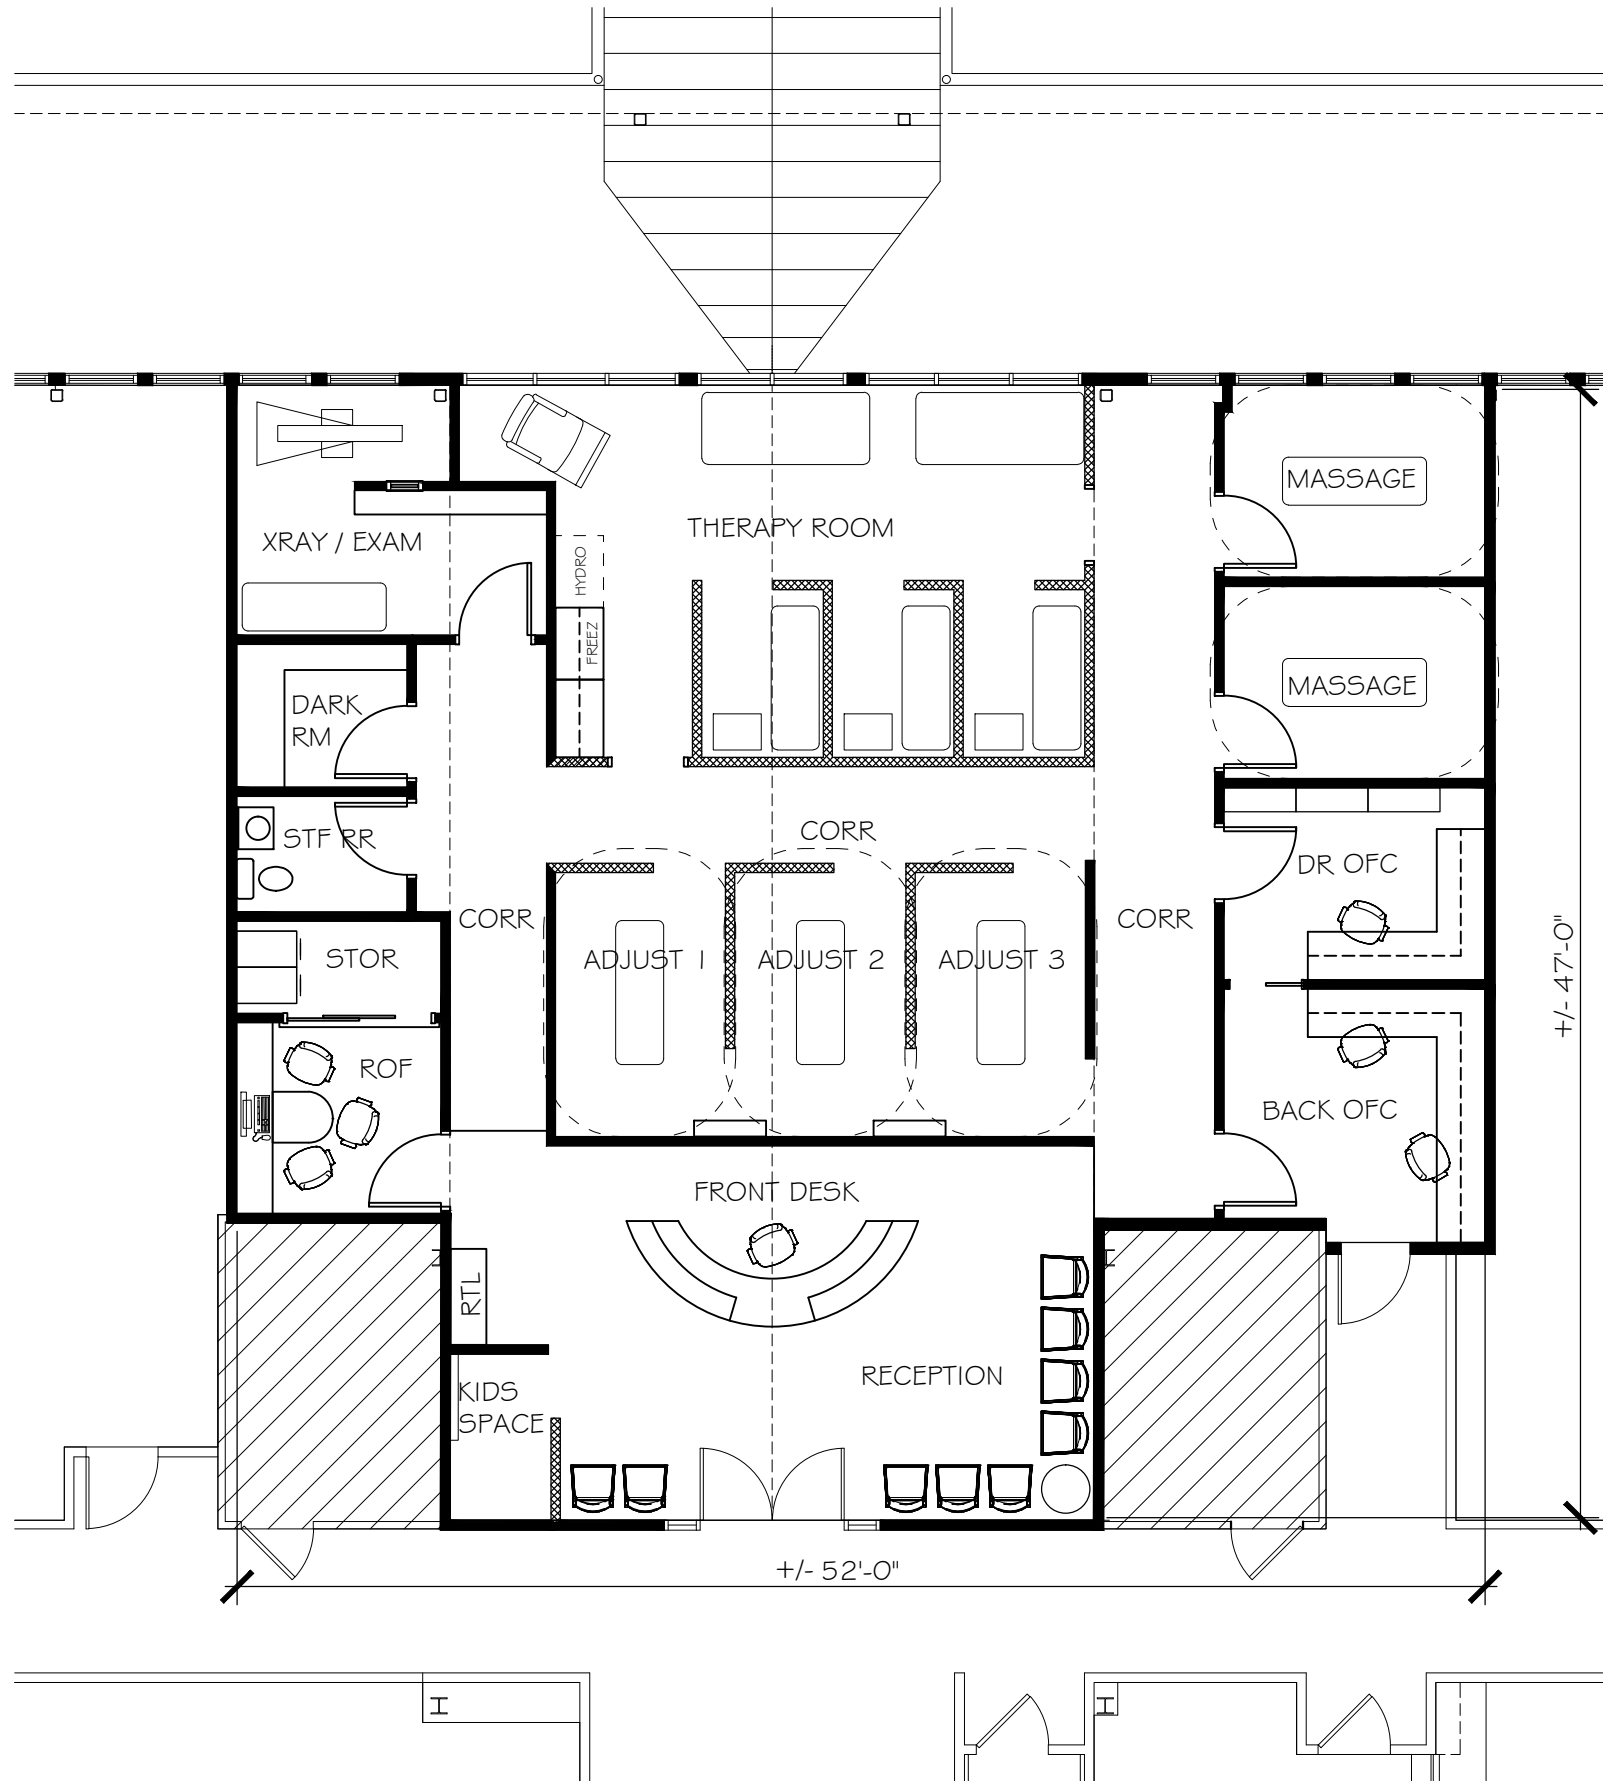

2165 INTERIOR NET SQUARE FEET

REVISIONS		DESCRIPTION	
NO.	BY	DATE	


SCALE	PROJECT NO.	SHEET NO.
1/8" = 1'-0"	EXAMPLE	EX42
DRAWN BY	DATE	
KK	2015	

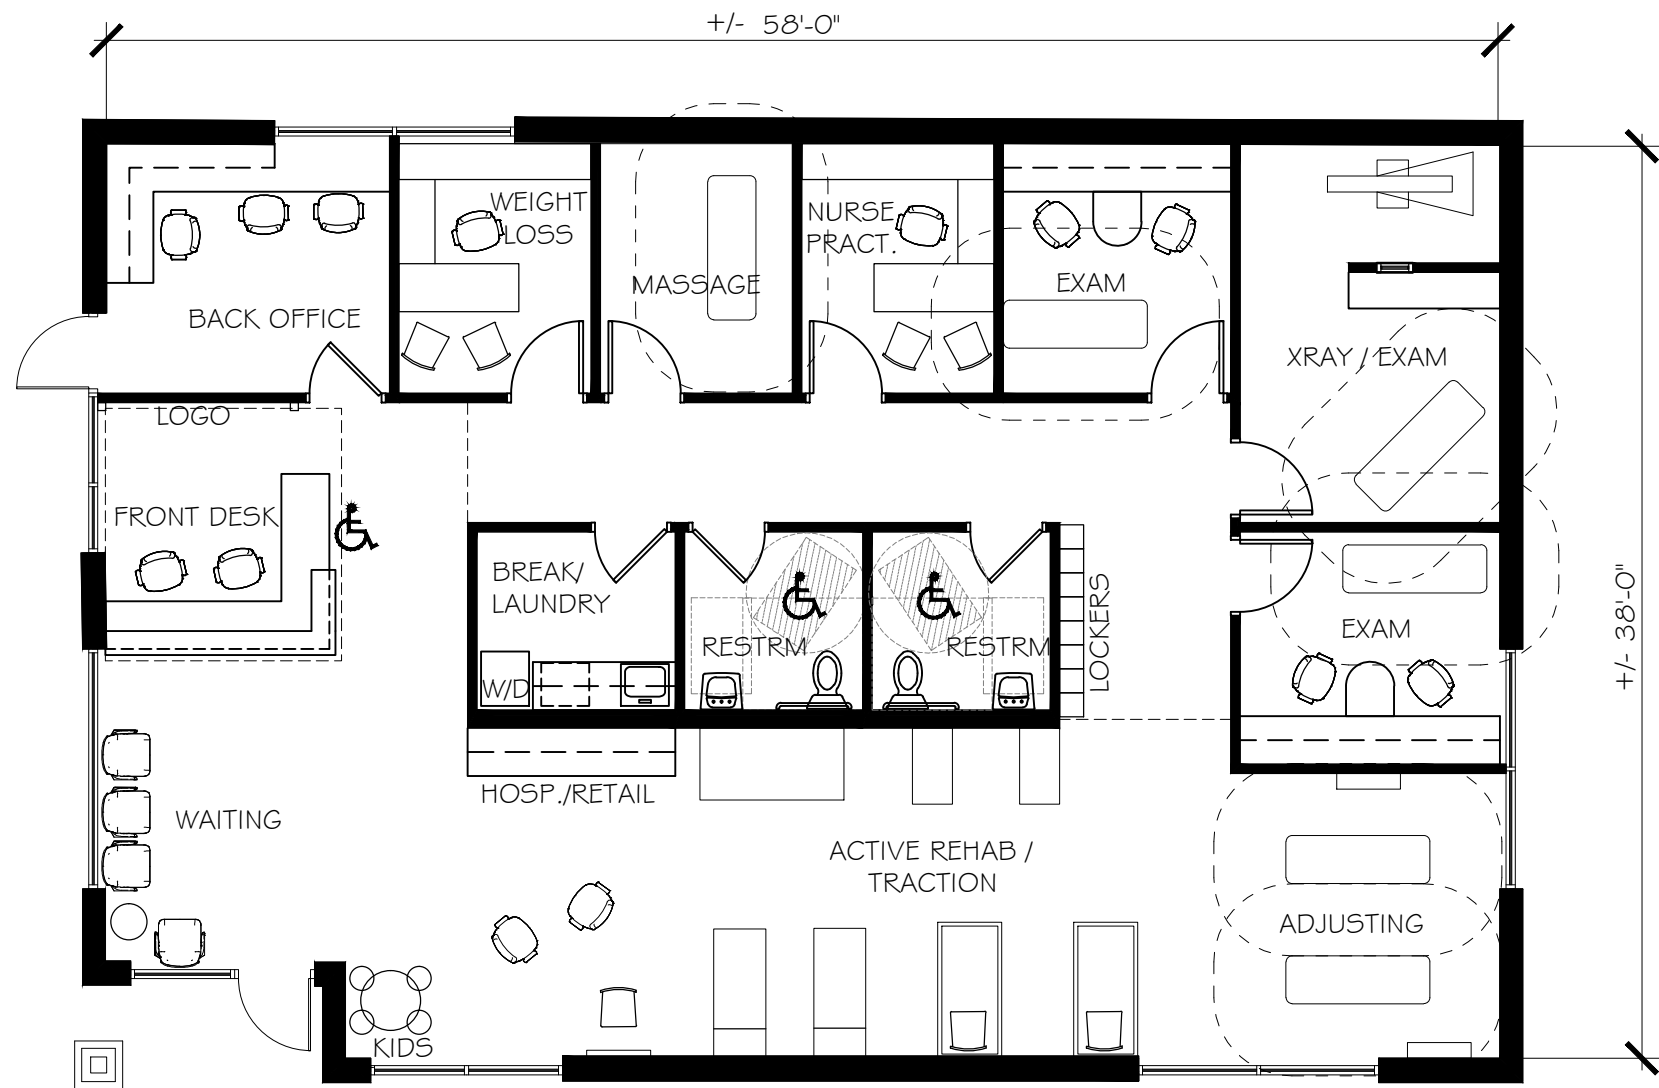

2174 INTERIOR NET SQUARE FEET

REVISIONS		DESCRIPTION	
NO.	BY	DATE	

SCALE	PROJECT NO.	SHEET NO.
1/8" = 1'-0"	EXAMPLE	EX30
DRAWN BY	DATE	
CMB	2015	

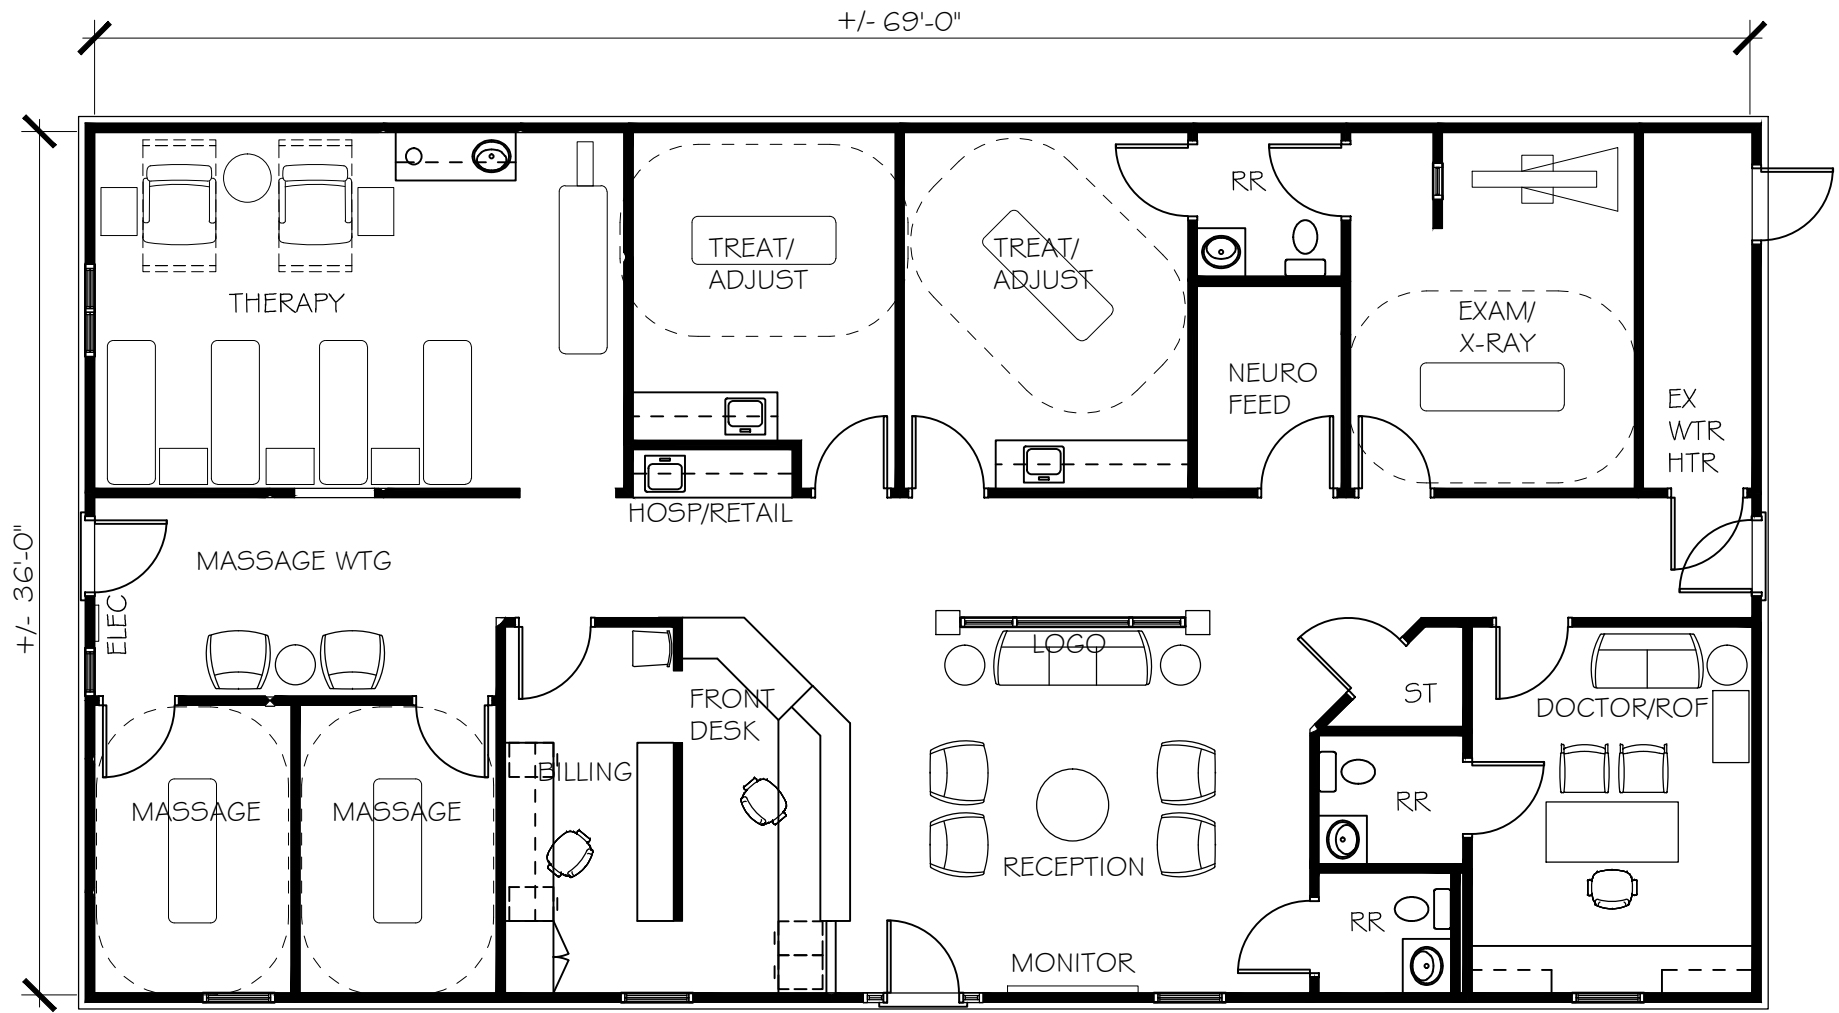

2516 INTERIOR NET SQUARE FEET

CROSSFIELDS
CHIROPRACTIC OFFICE DESIGN

3265 SHANNON PEACOCKS TRAIL
Kennesaw, Georgia 30152
Phone: 770.424.9020
Web: ChiropracticOfficeDesign.com

CHIROPRACTIC OFFICE
FLOOR PLAN EXAMPLE

THIS DRAWING IS THE PROPERTY
OF CROSSFIELDS, INC.
REPRODUCTION OR COPYING OF THIS
DRAWING, IN WHOLE OR IN PART IS
PROHIBITED WITHOUT WRITTEN
AUTHORIZATION.

REVISIONS			
NO.	BY	DATE	DESCRIPTION


SCALE
1/8" = 1'-0"


DRAWN BY
CMB

PROJECT NO.
EXAMPLE

DATE
2015

SHEET NO.
EX 1

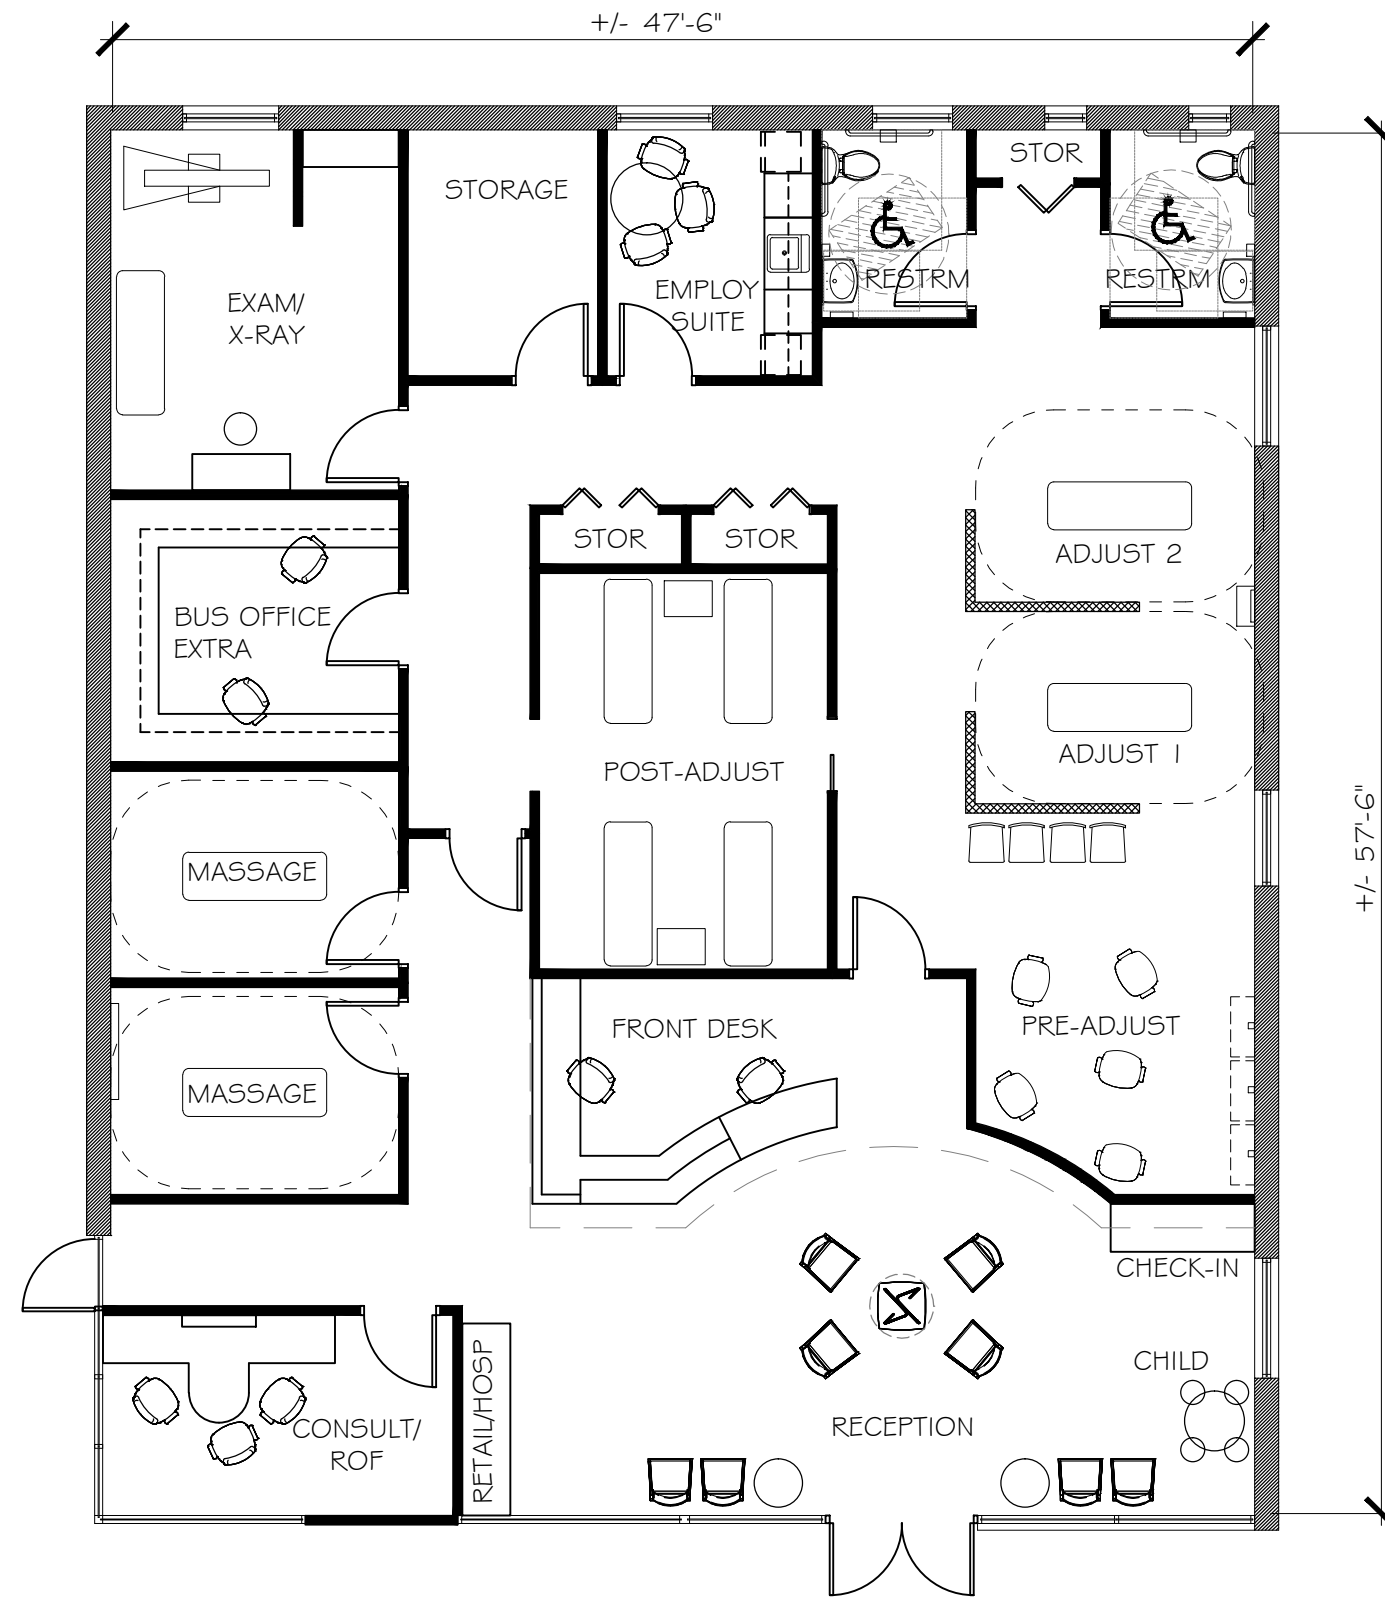

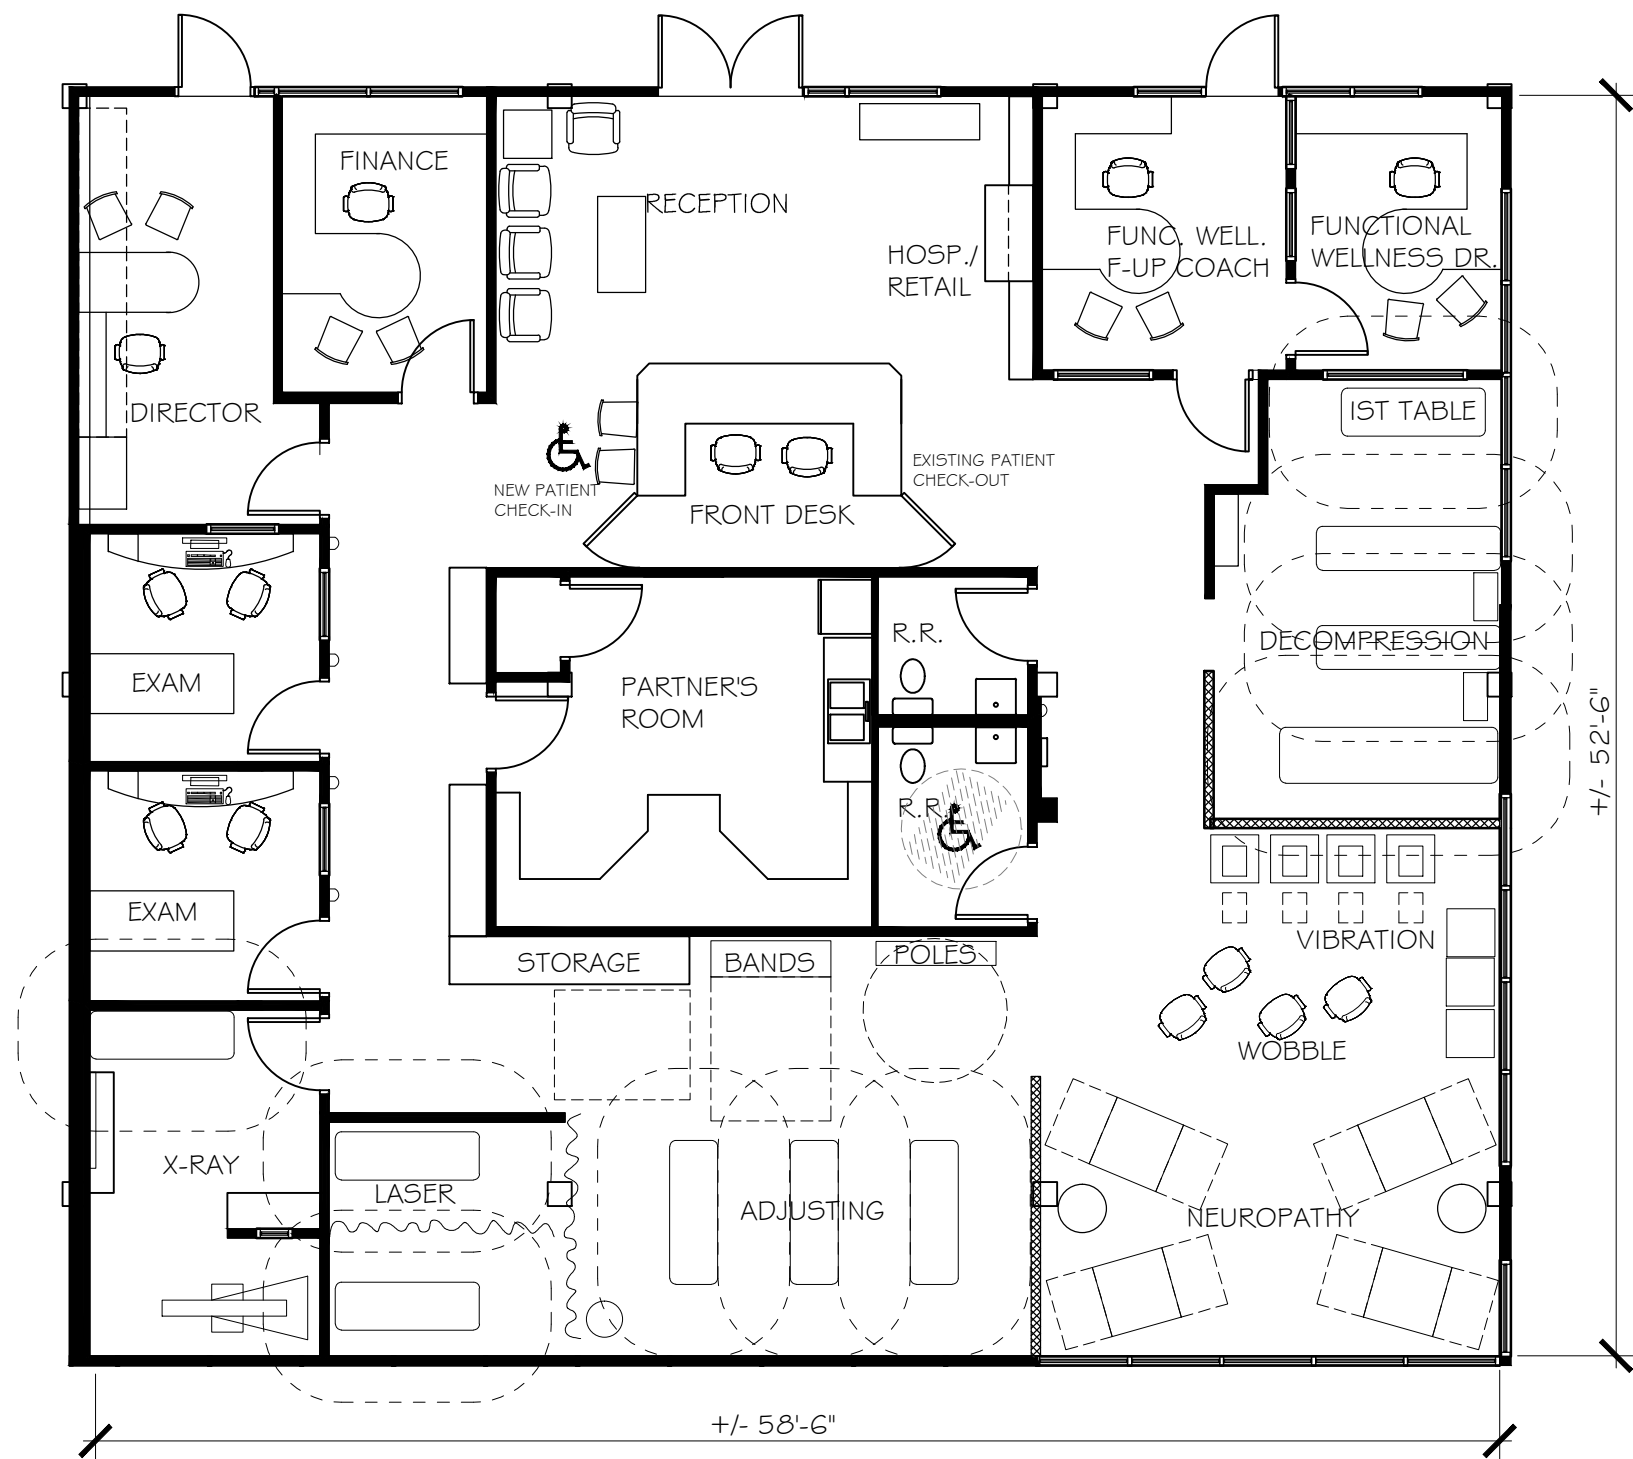

3107 INTERIOR NET SQUARE FEET

CROSSFIELDS
CHIROPRACTIC OFFICE DESIGN

3205 S. Main Street, Suite 100
Kalamazoo, MI 49001
Phone: 268.2700
Fax: 268.2701
Email: info@crossfieldsdesign.com

CHIROPRACTIC OFFICE
FLOOR PLAN EXAMPLE

THIS DRAWING IS THE PROPERTY
OF CROSSFIELDS, INC.
REPRODUCTION OR COPYING OF THIS
DRAWING WITHOUT WRITTEN
AUTHORIZATION IS
PROHIBITED.

REVISIONS

NO.	BY	DATE	DESCRIPTION

SCALE

1/8" = 1'-0"

PROJECT NO.

EXAMPLE

DRAWN BY


CMB

DATE

2015

SHEET NO.

EX22

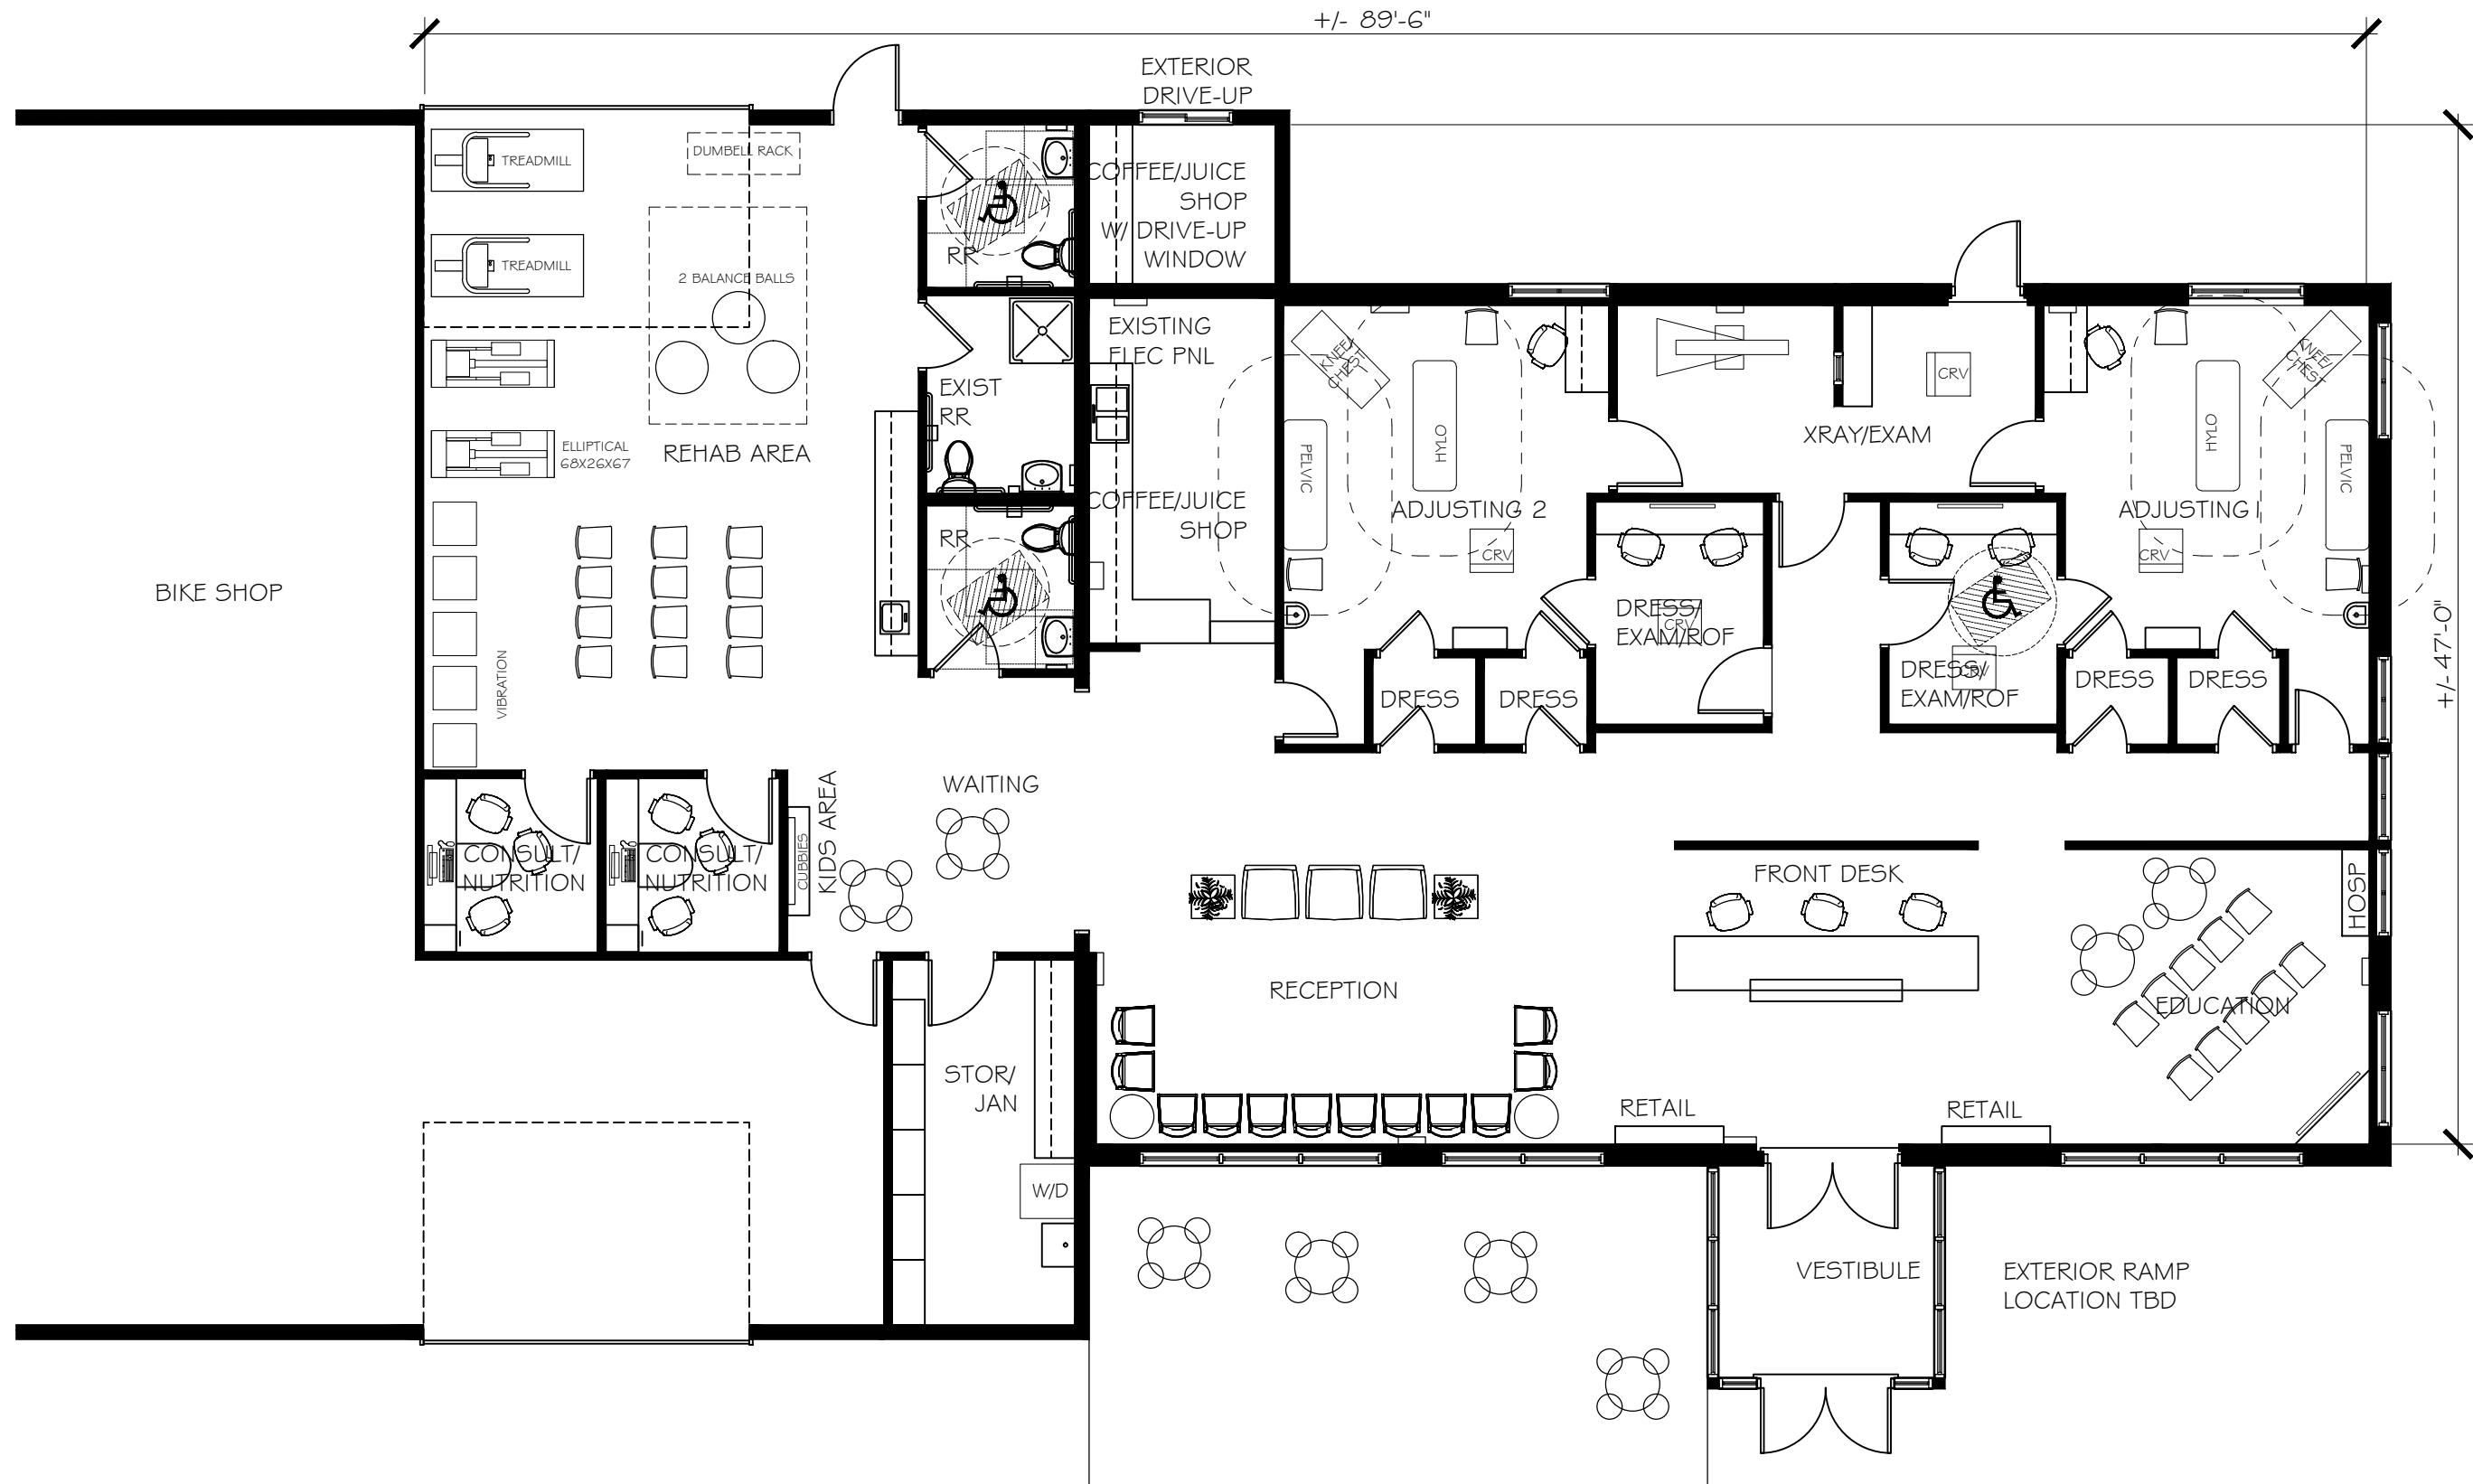

3675 INTERIOR NET SQUARE FEET

CROSSFIELDS

CHIROPRACTIC OFFICE DESIGN

3265 S. Highway 100, Suite 100
Kalamazoo, Michigan 49001
734.424.9200
ChiropracticOfficeDesign.com

CHIROPRACTIC OFFICE
FLOOR PLAN EXAMPLE

THIS DRAWING IS THE PROPERTY
OF CROSSFIELDS, INC.
REPRODUCTION OR COPYING OF THIS
DRAWING WITHOUT WRITTEN
AUTHORIZATION IS
PROHIBITED.

REVISIONS

NO.	BY	DATE	DESCRIPTION

SCALE

1/16" = 1'-0"

PROJECT NO.

EXAMPLE


DATE


2017

SHEET NO.


EX93


CROSSFIELDS, INC. 07/15/2017

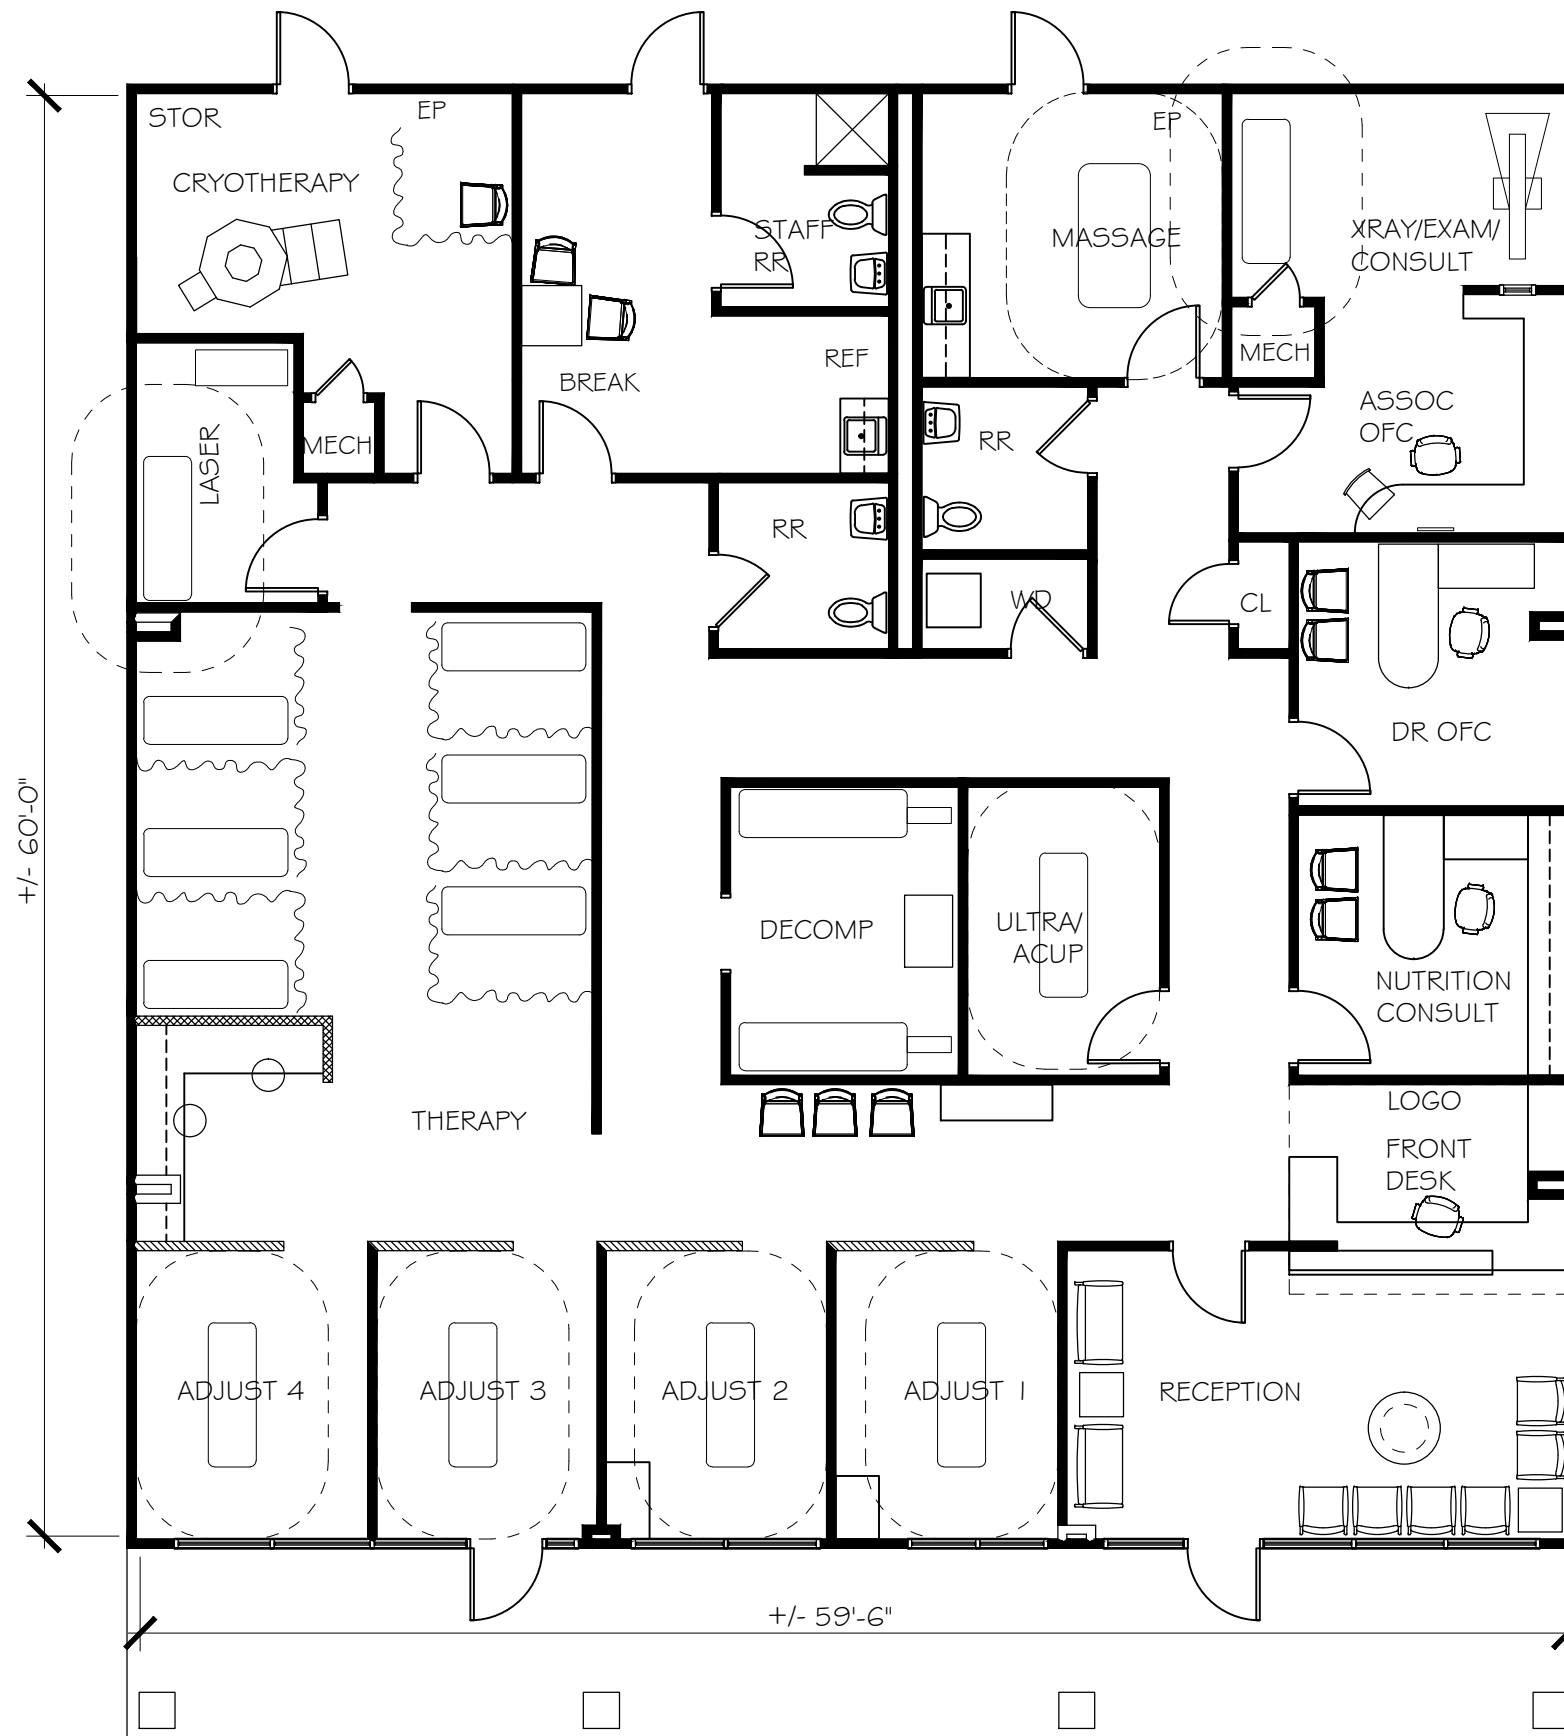

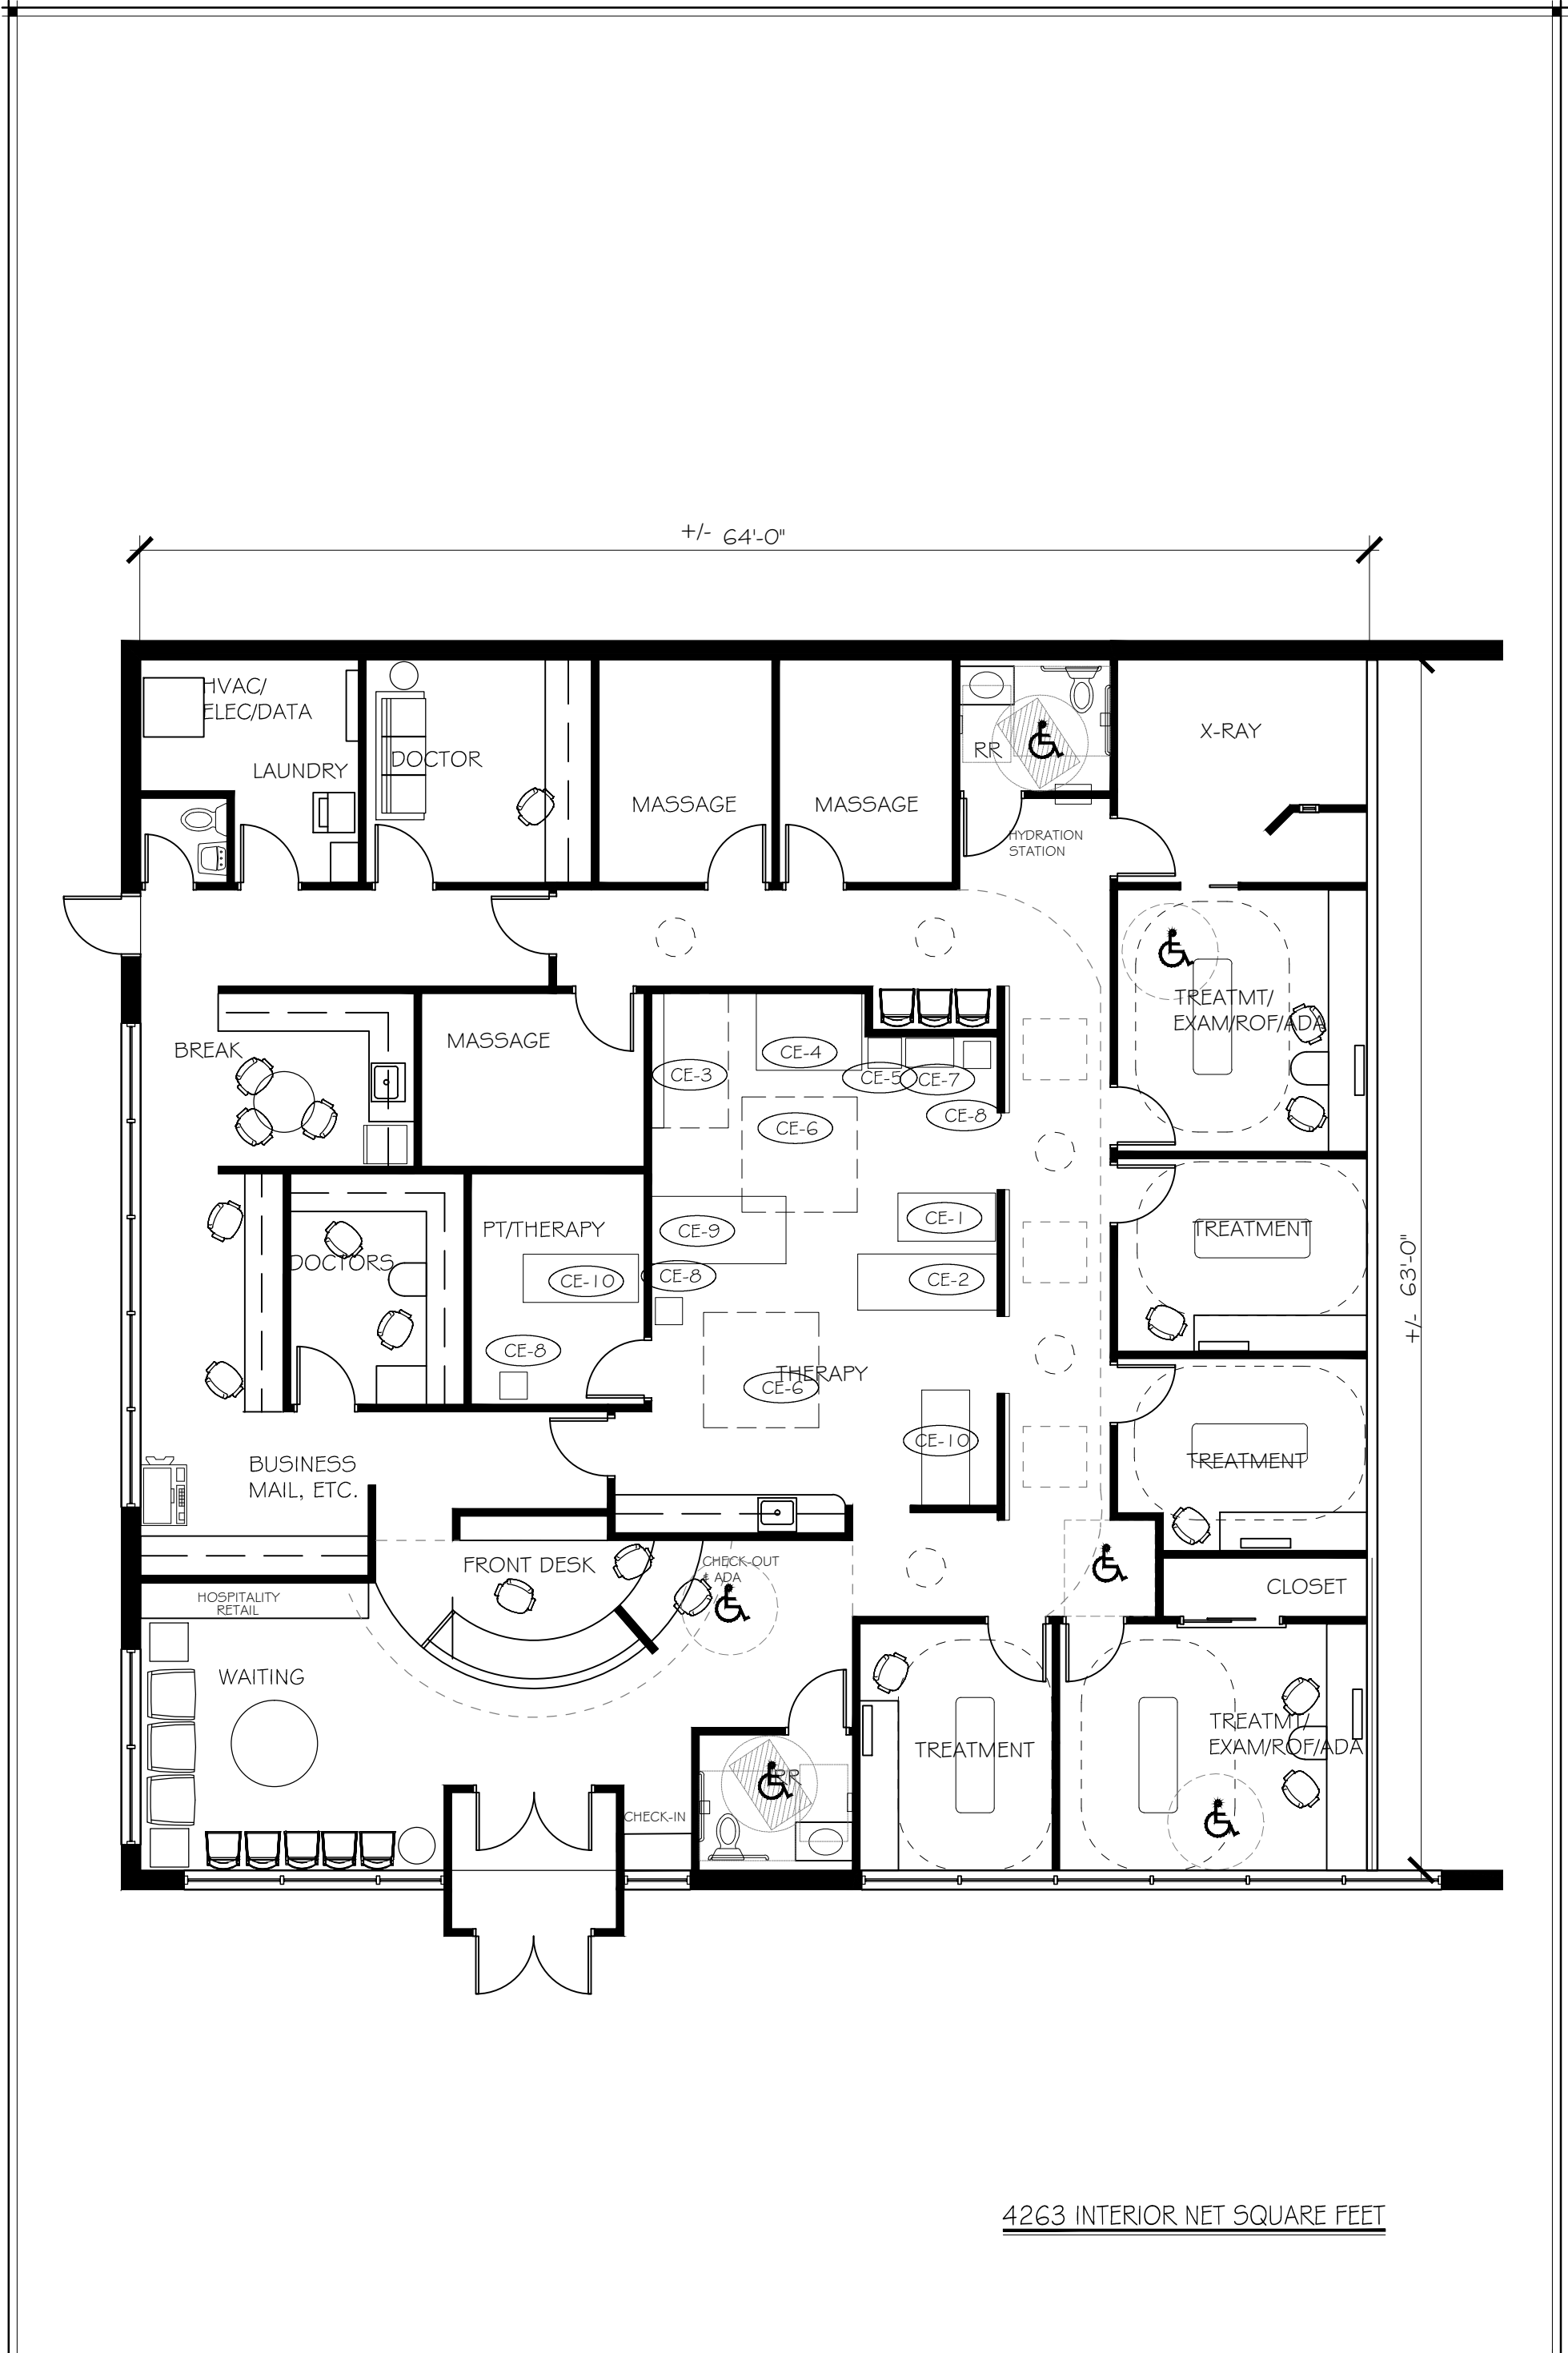

4263 INTERIOR NET SQUARE FEET

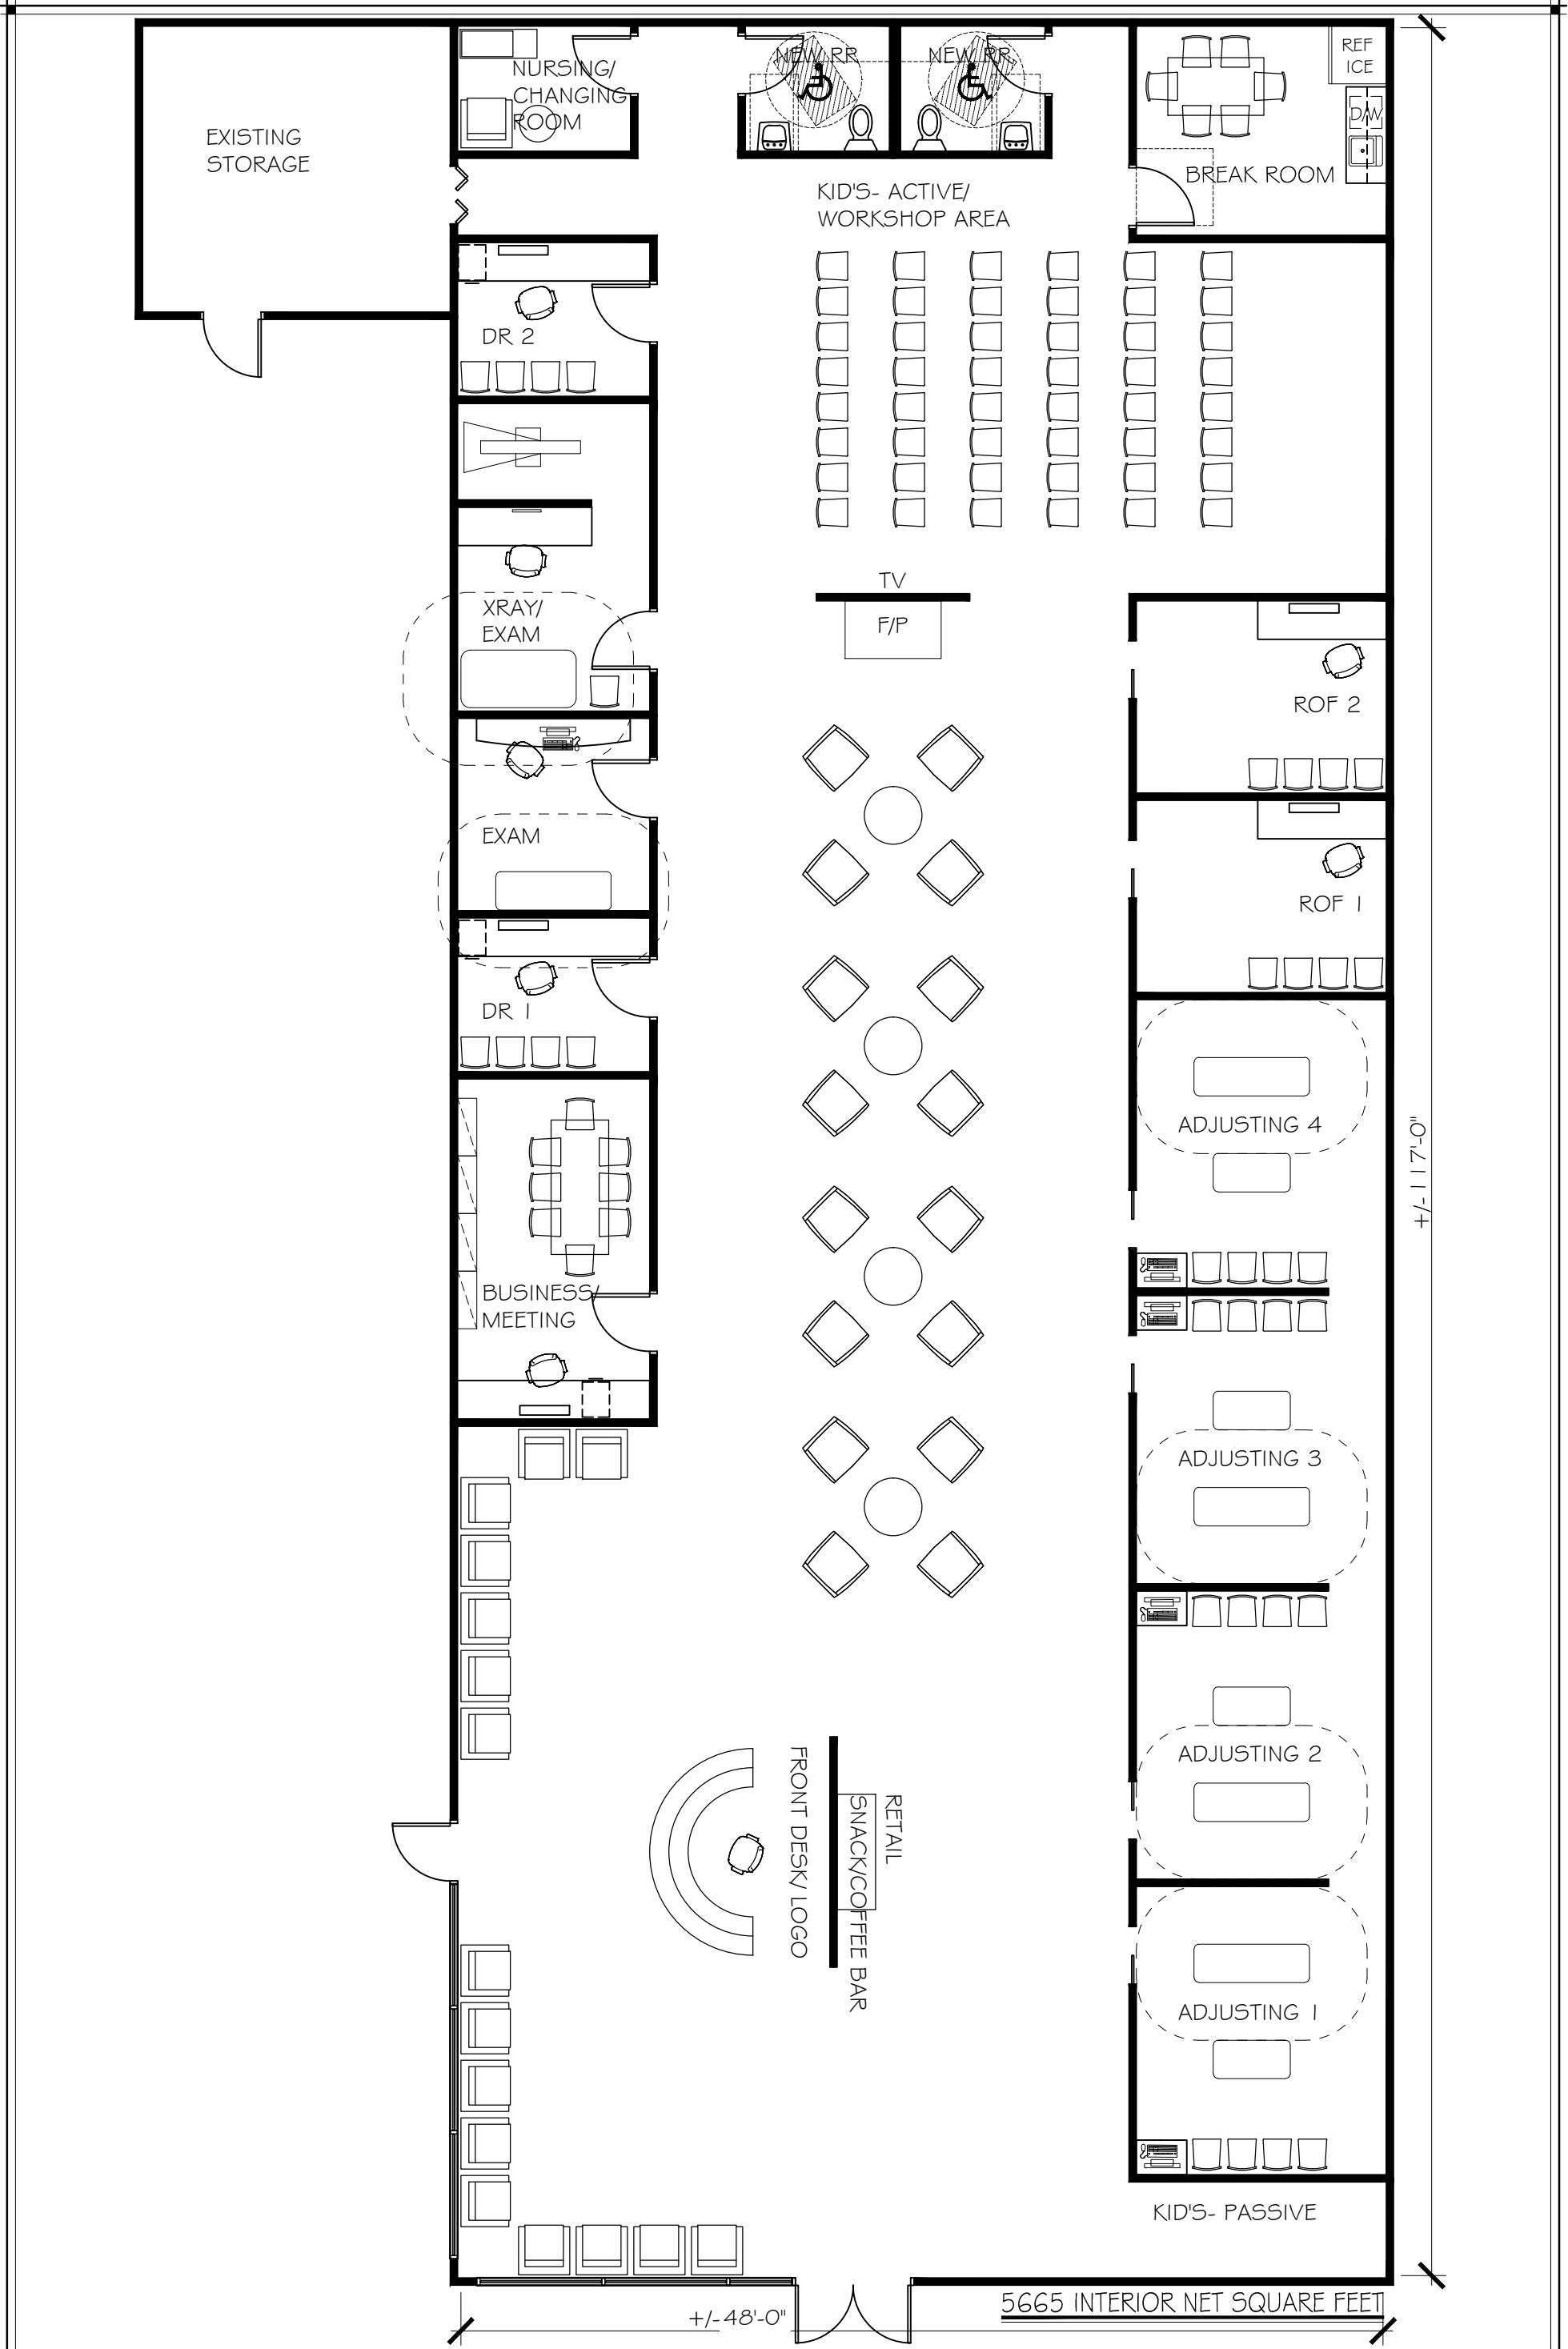

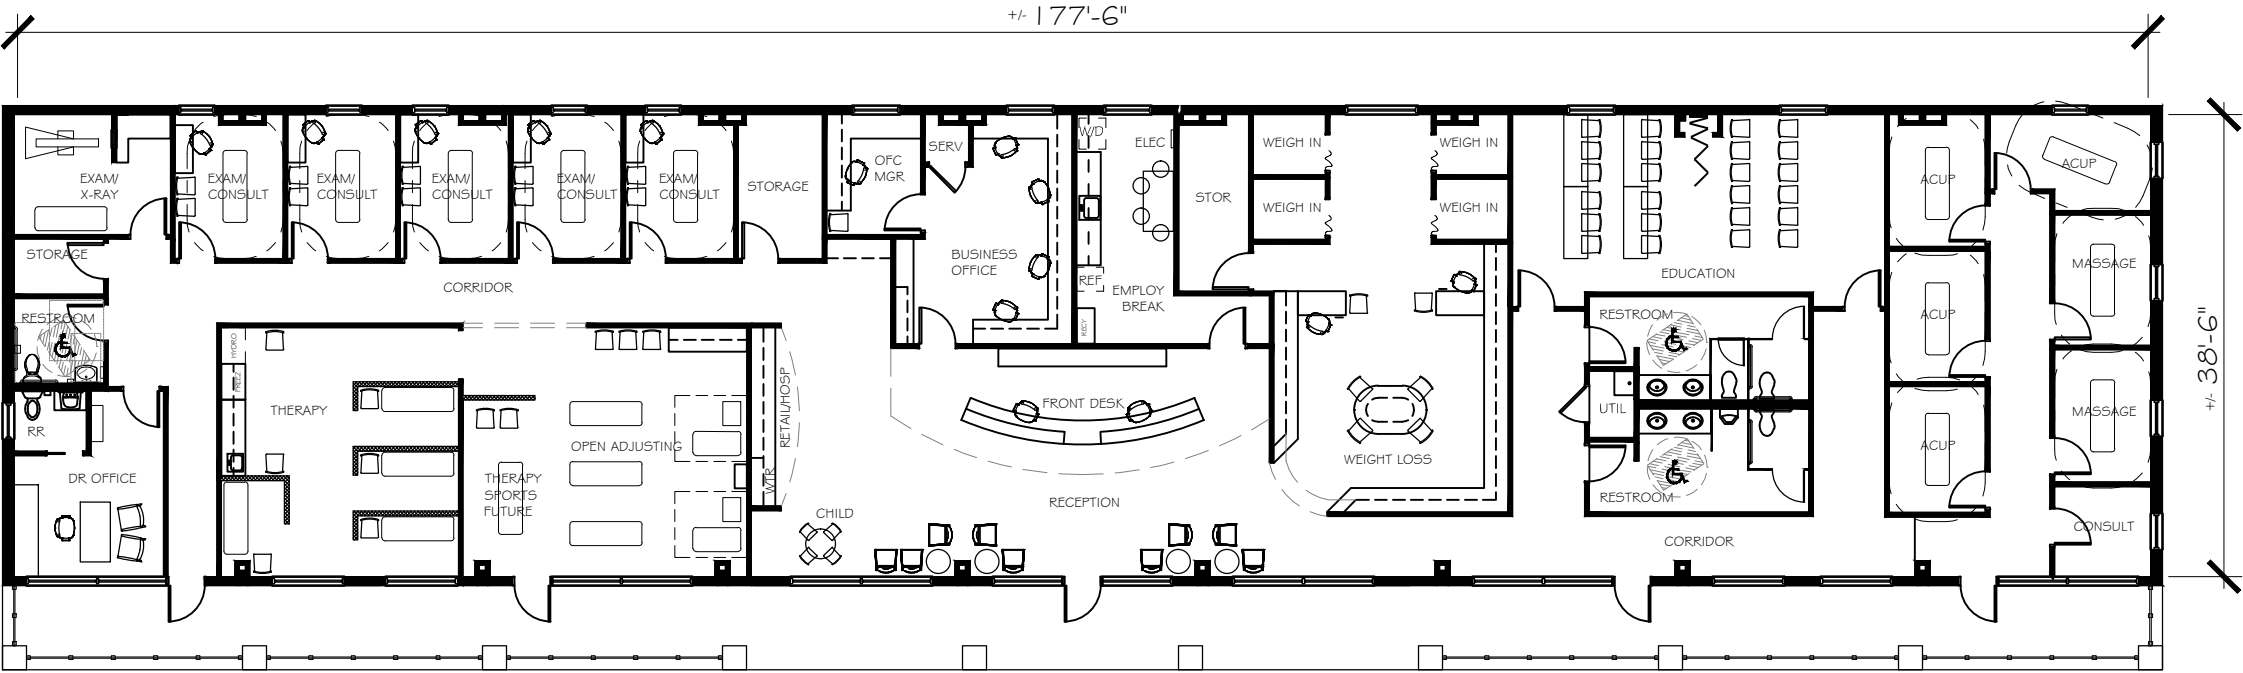

7200 INTERIOR NET SQUARE FEET

REVISIONS			DESCRIPTION	
NO.	BY	DATE		

SCALE		PROJECT NO.	
1/16" = 1'-0"		EXAMPLE	
DRAWN BY		DATE	
CMB		2015	